


CITY OF SUPERIOR, WISCONSIN
ENGINEERING DEPARTMENT



PLAN AND PROFILE OF PROPOSED
SANITARY SEWER EXTENSION
WATER STREET



OFFICE
COPY

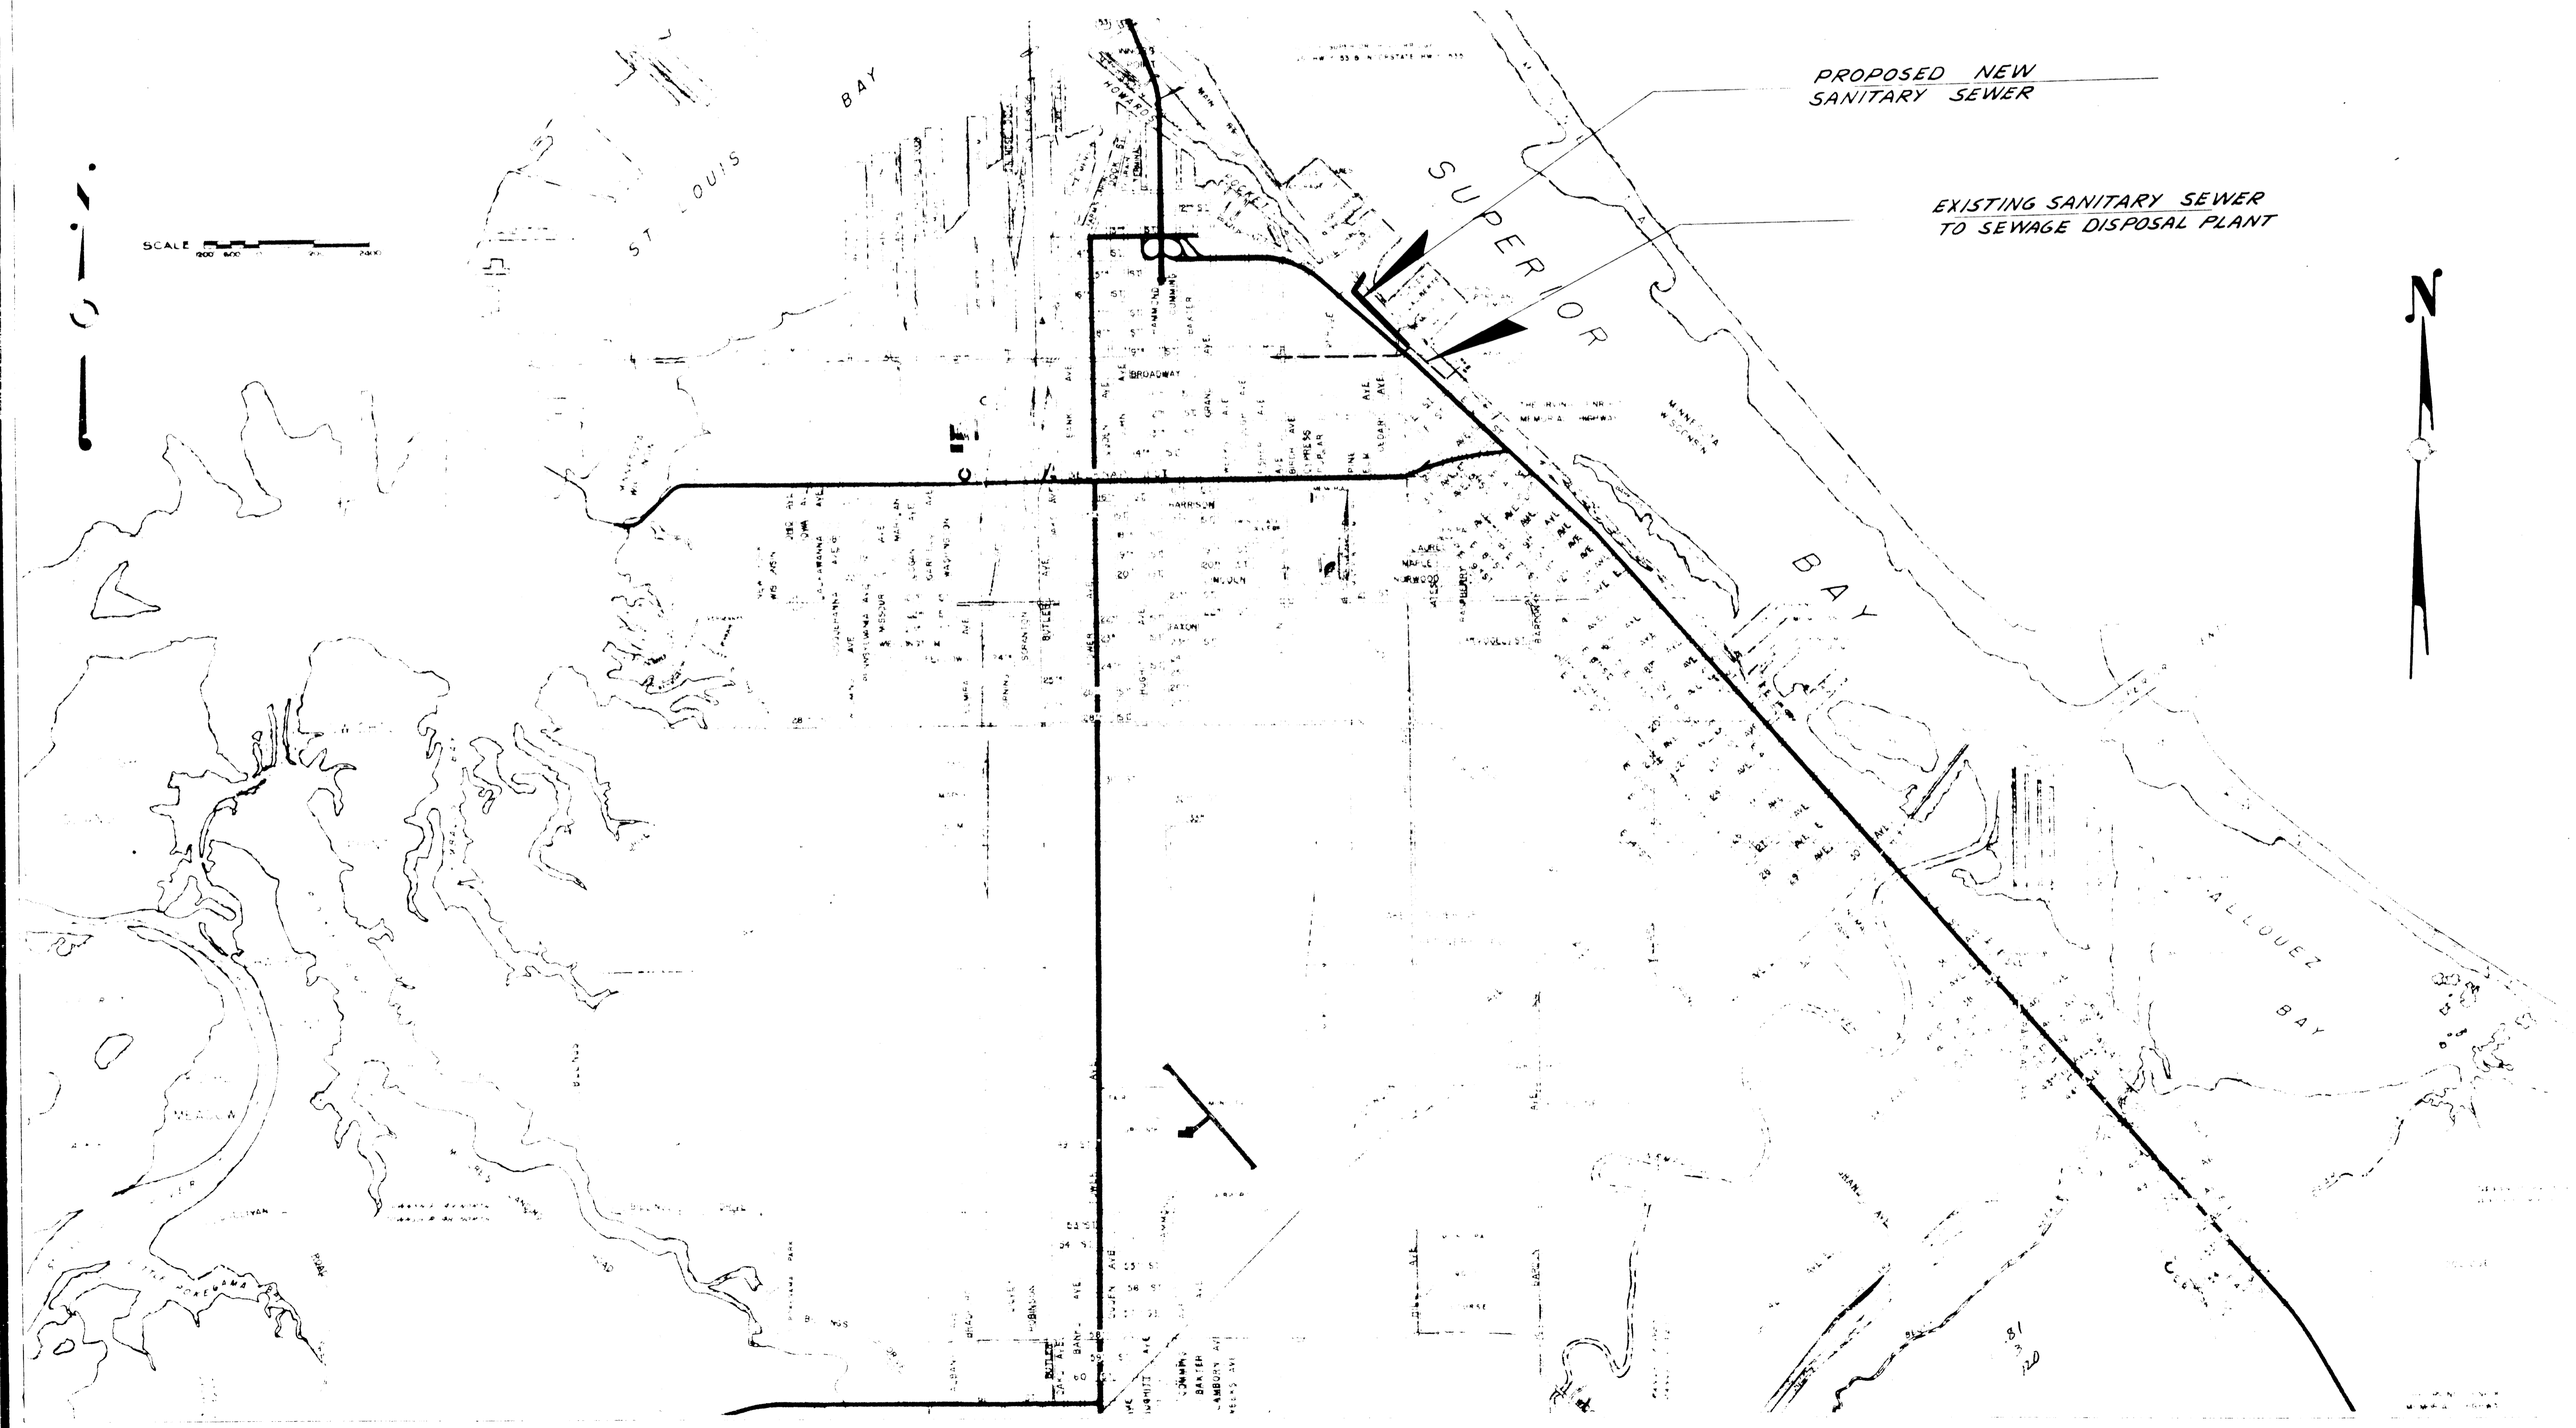

PROPOSED SANITARY SEWER EXTENSION WATER STREET		
C.C. DENEWETH CITY ENGINEER	MAYOR E.W. BERG CITY ENGINEER	
DES. E.W.B.	APPD.	FILE NO.
DRN. L.M.P.		1018
DATE JAN 1965	SCALE 1" = 20'	