

TRACK EASEMENT DETAIL
NO SCALE


- (B) ARC L = 561.84'
RADIUS = 611.80'
DEGREE = 9° 21' 54"
- (C) ARC L = 41.58'
RADIUS = 596.30'
DEGREE = 9° 37' 11"
- (A) ARC L = 530.47'
RADIUS = 596.30'
DEGREE = 9° 37' 11"
- (D) ARC L = 42.63'
RADIUS = 611.80'
DEGREE = 9° 21' 54"

PI 18 + 49.52 BK =
PI 15 + 47.30 AHD.
A = 93° 43' 36" LT.
D = 9° 30'
T = 644.41'
E = 279.28'
R = 603.80'
L = 986.60'

PI 22 + 45.12 BK =
PI 1 = 22 + 45.08 AHD
A = 4° 00' RT.
D = 9° 30'
T = 15.79'
E = 31.54'
R = 603.80'
L = 603.80'

CUT AND FILL THIS AREA AS REQUIRED. VERIFY ALL GRADES. GRADES AS SHOWN ARE AN APPROXIMATION.

CLEARANCE LIMIT AS PROVIDED BY NEW R.R. SWITCH. NEW SWITCH AND ALL WORK THIS HATCHED AREA BY BURLINGTON NORTHERN RAILROAD (VERIFY EXTENT OF GAME W/RR.)

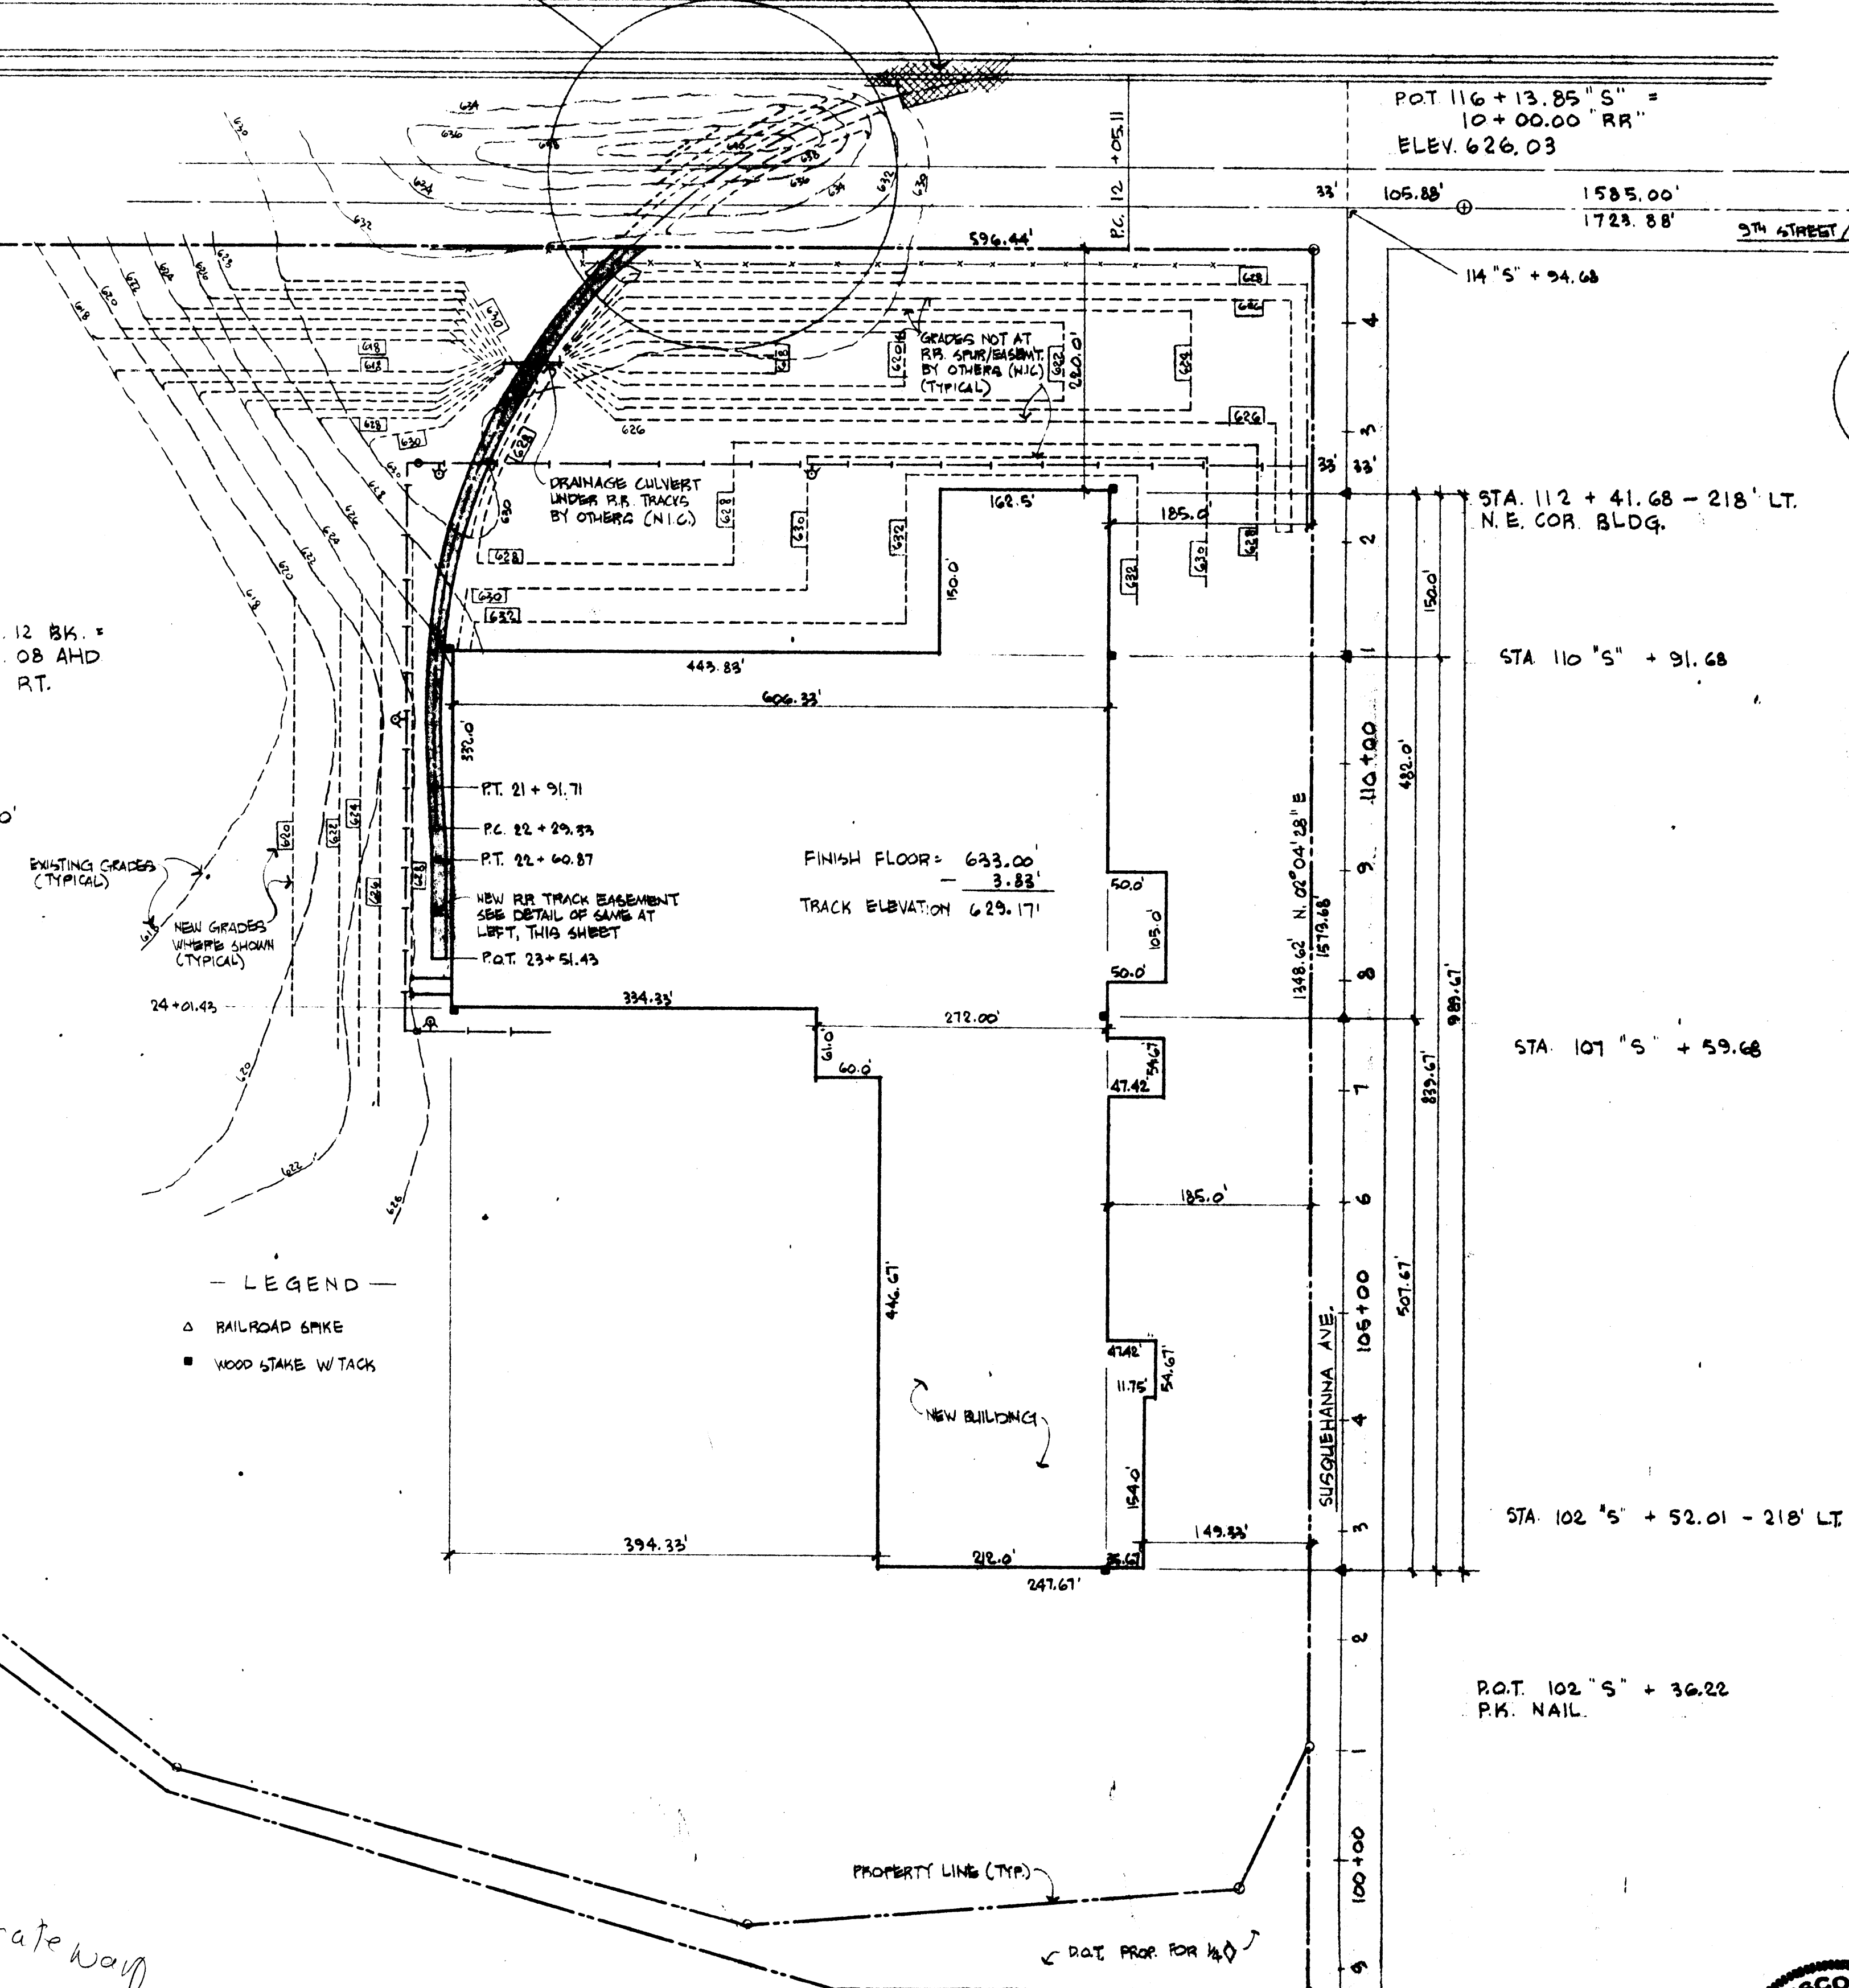


LEGEND
 △ RAILROAD SPIKE
 ■ WOOD STAKE W/TACK

SITE PLAN
1" = 100'-0"

SHEET INDEX	
sht. no.	description
A1	Site Plan (RR Spur Work) Railroad Easement Detail
CE1	Partial Site Plan (Sewer Work) Section/Details
CE2	Partial Site Plan (Sewer Work) Section/Details
CE3	Partial Site Plan (Sewer Work) Section/Details
CE4	Partial Site Plan (Sewer Work) Section/Details
CE5	Partial Site Plan (Sewer Work) Section/Details
CE6	Partial Site Plan (Sewer/Lift Station Work) Section/Details
CE7	Partial Site Plan (Sewer Work) Section/Details
CE8	Site Plan, Plan, Sections, Details, Schedules for Lift Station

Gateway
m.s.

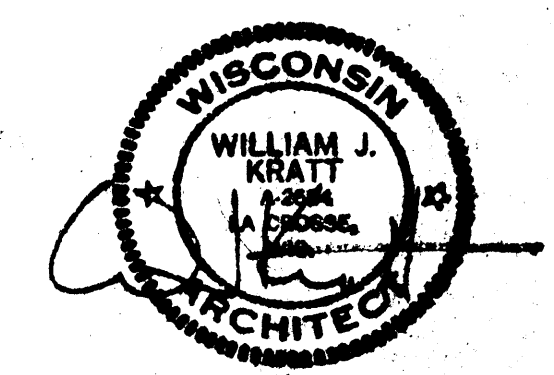

KRATT ASSOCIATES, INC.
 ARCHITECTS
 MONITOR 900 BOX 1477
 LACROSSE, WI 54603
 608-785-1320

SHEET TITLE R.R. SPUR SITE PLAN, RR EASEMENT DETAIL
SHEET INDEX

DRAWN BY DAVID L. WELLS
 CHECKED BY [Signature]
 DATE AUG. 10, 1988
 REVISIONS



PROJECT 13
 SHEET NUMBER A1

PROJECT NO. 1521 C. EDA No. 06-01-01224