




1 NORTHWEST ELEVATION
SCALE: 3/16" = 1'-0"

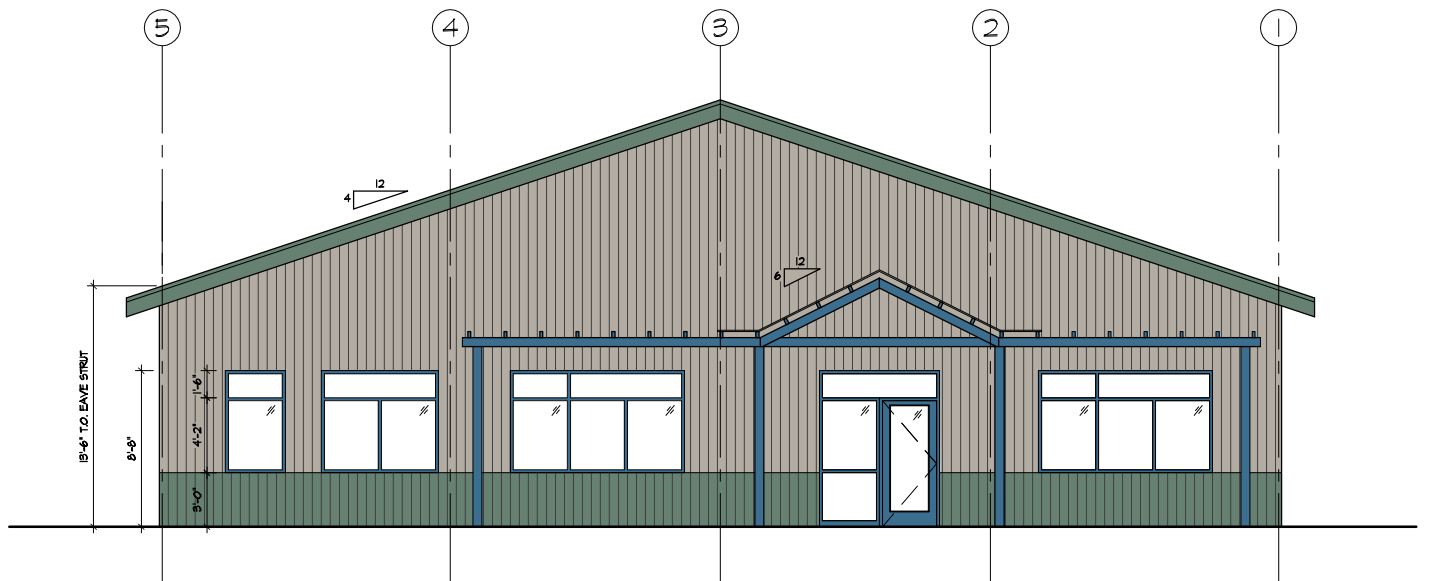

1 SOUTHEAST ELEVATION
SCALE: 3/16" = 1'-0"

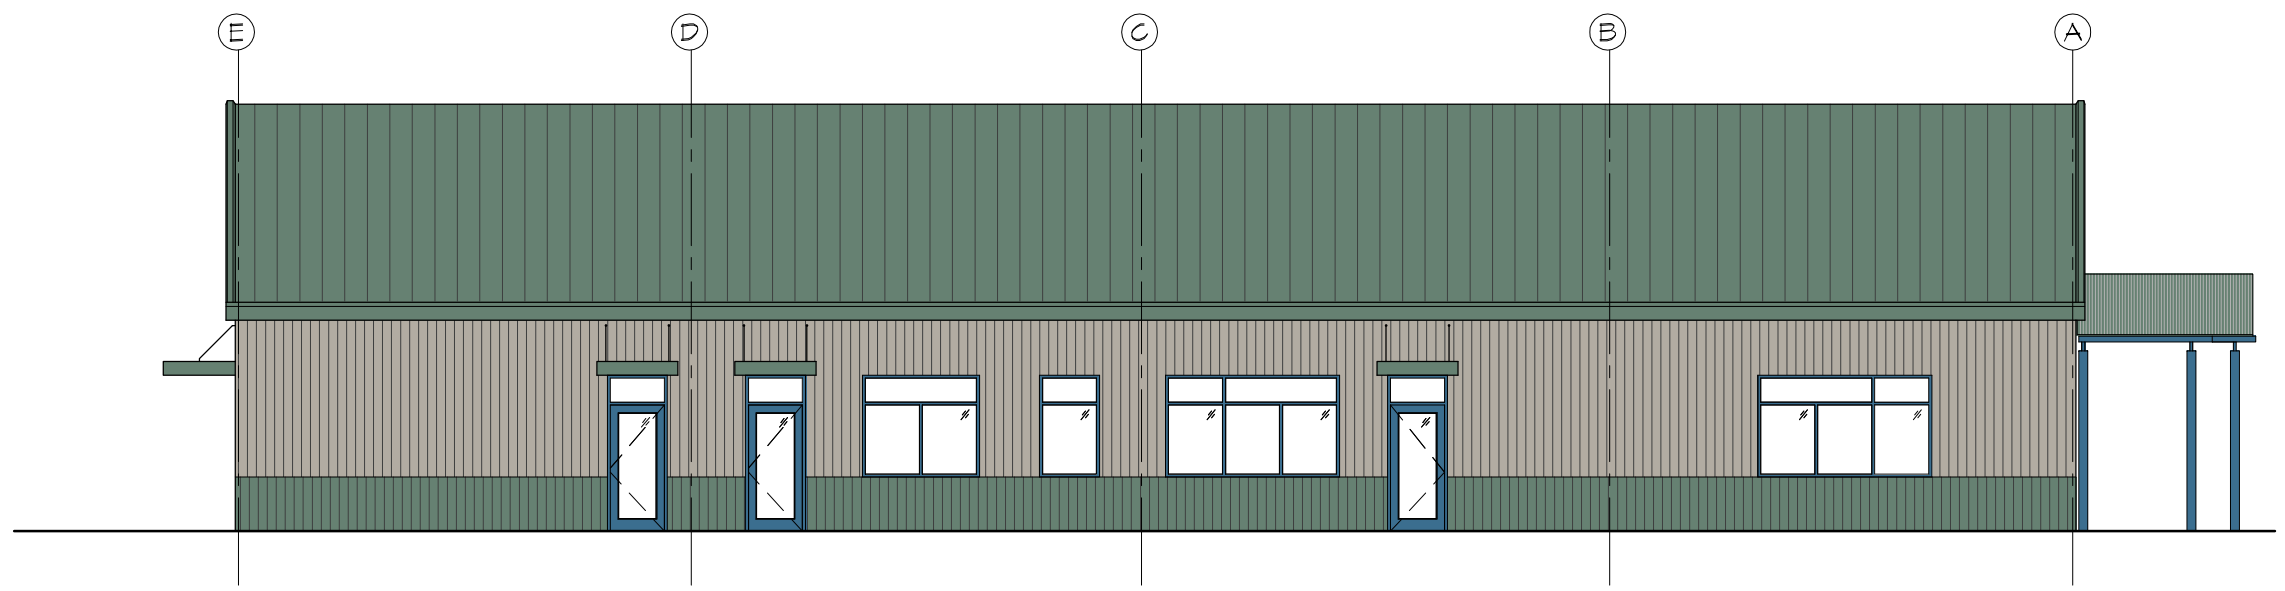

1 SOUTHWEST ELEVATION
SCALE: 3/16" = 1'-0"

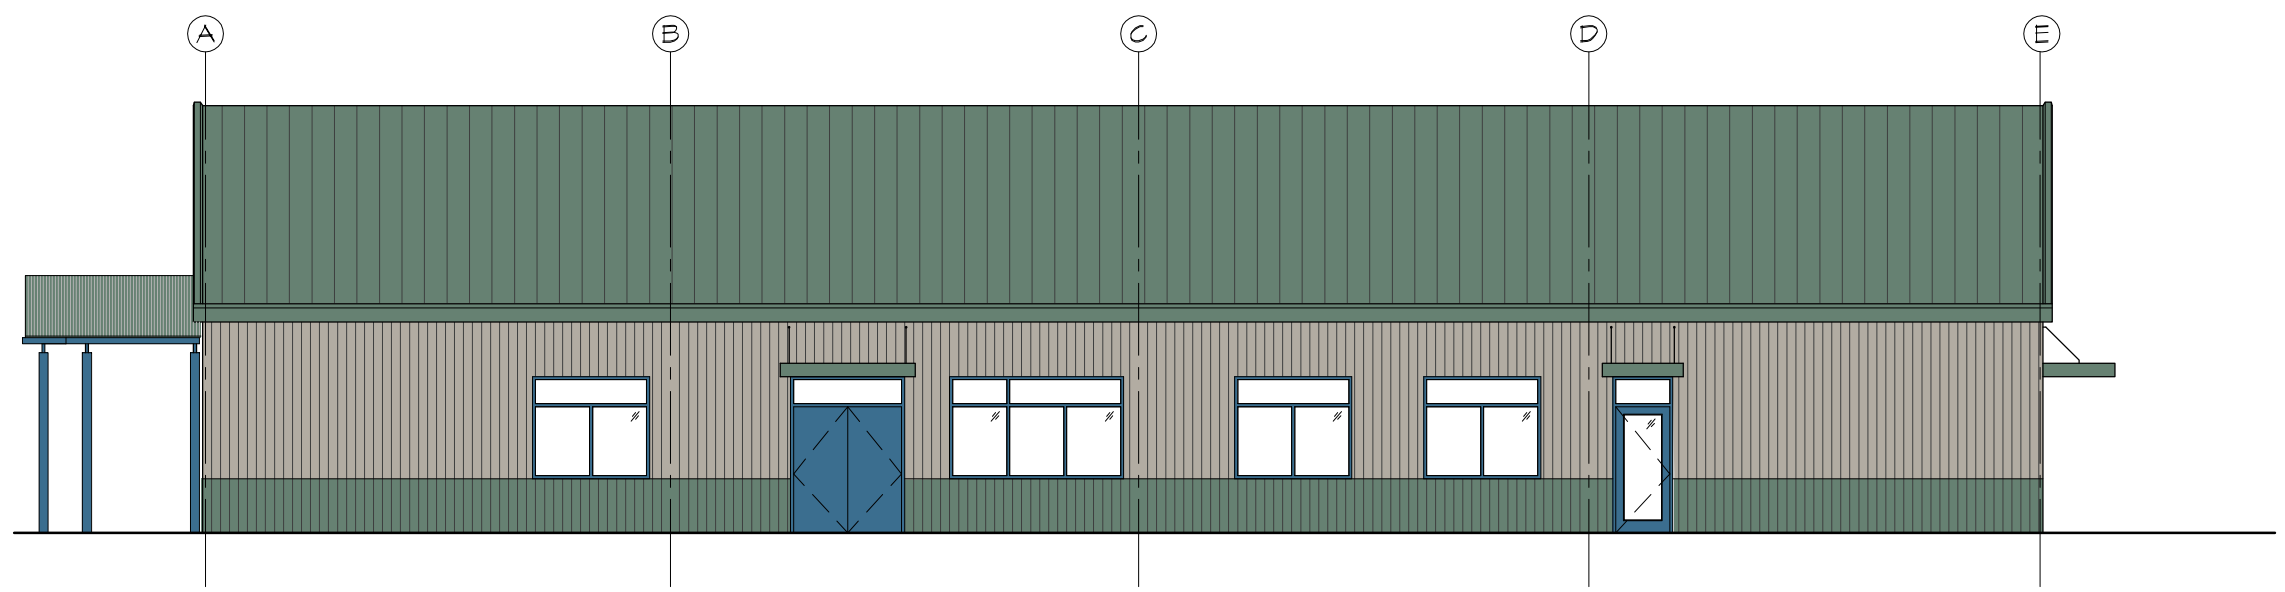

1 NORTHEAST ELEVATION
SCALE: 3/16" = 1'-0"