





City of Superior Fire Station 2 and 3

Preliminary Design Study
Concept Drawings and Renderings
September 23, 2024



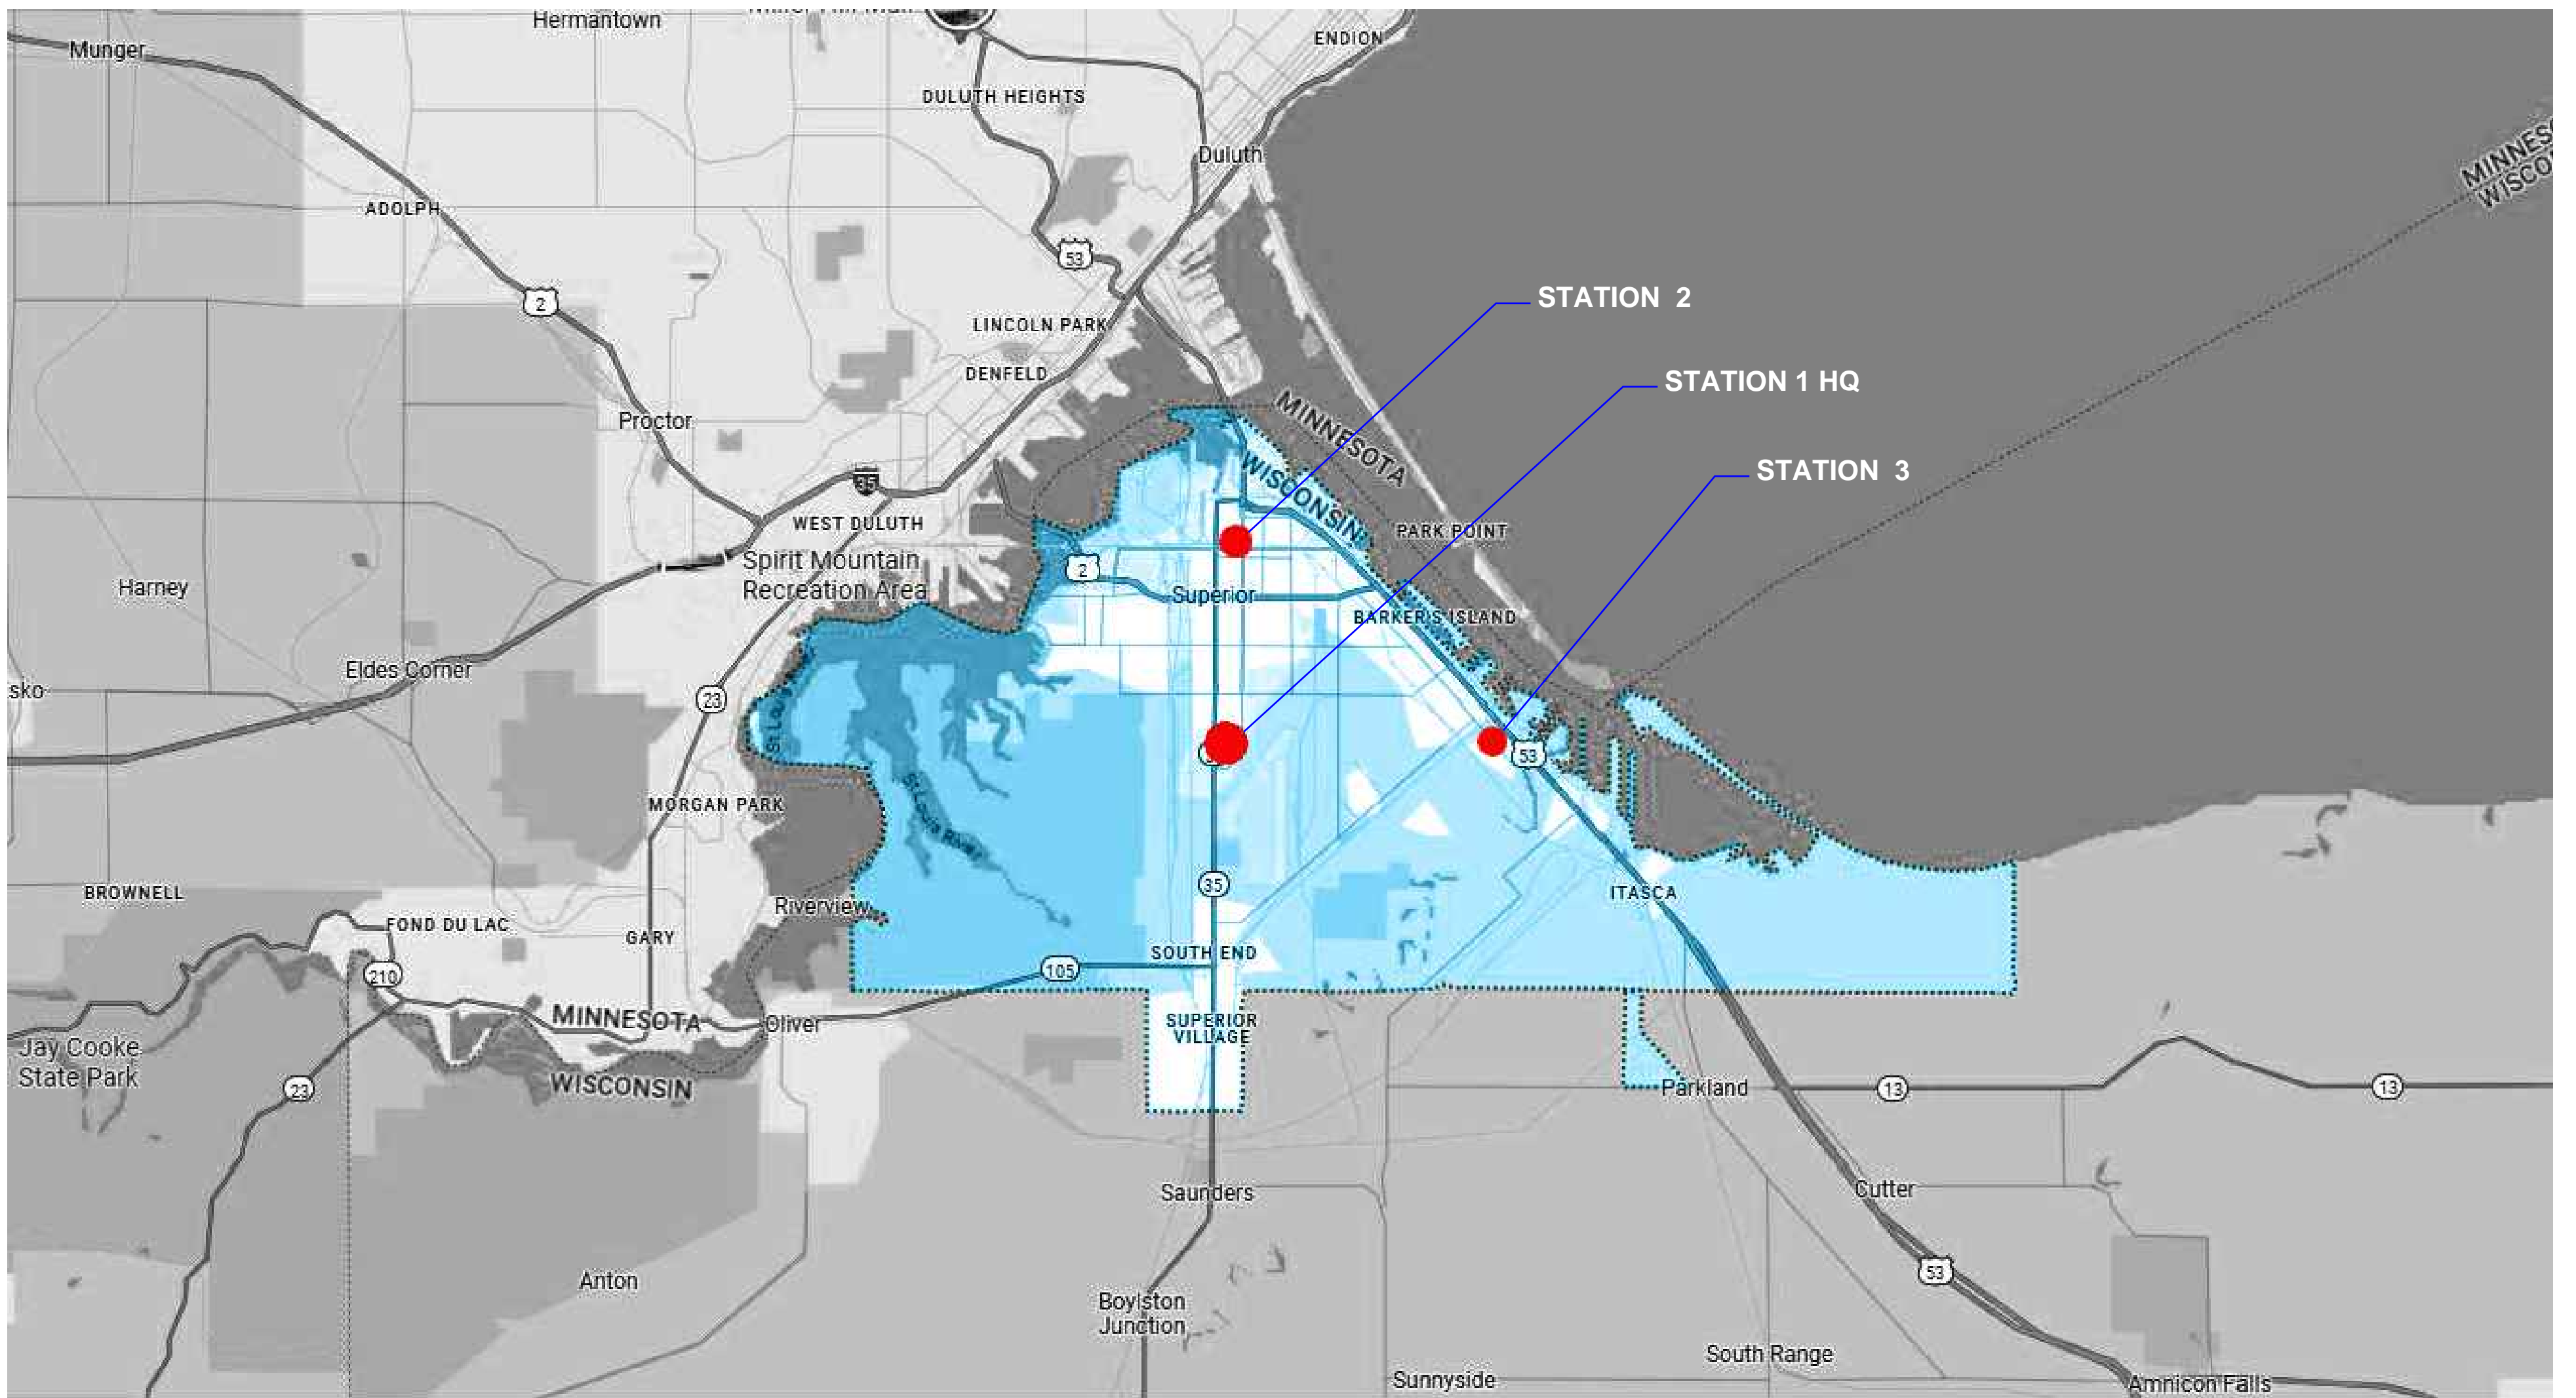


FIRE DEPARTMENT LOCATIONS

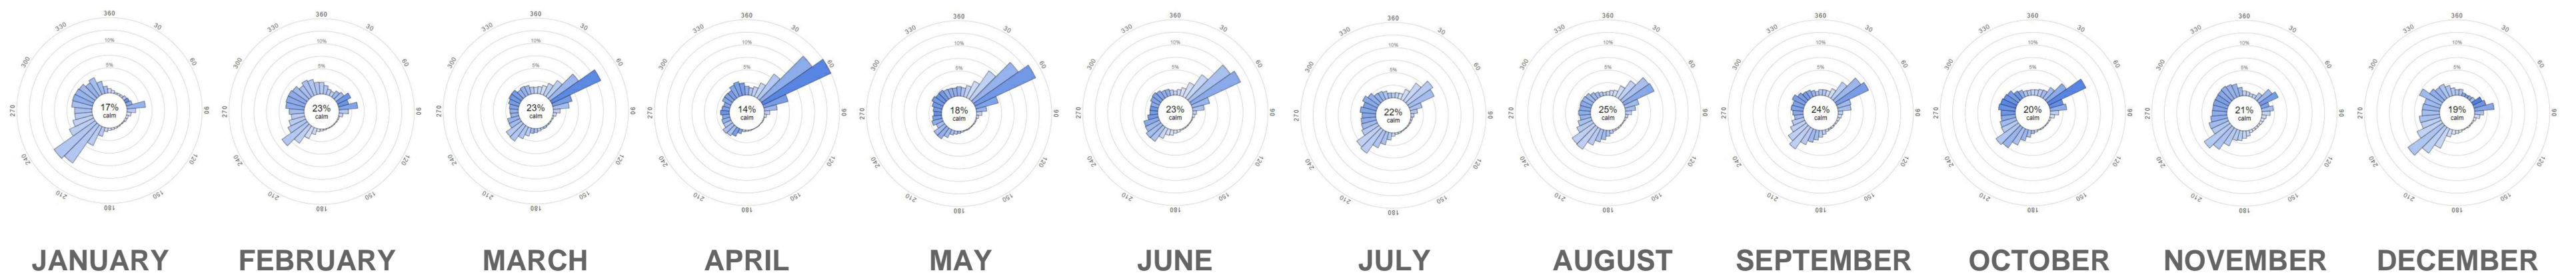


PREVAILING WINDS BY MONTH

Station 2

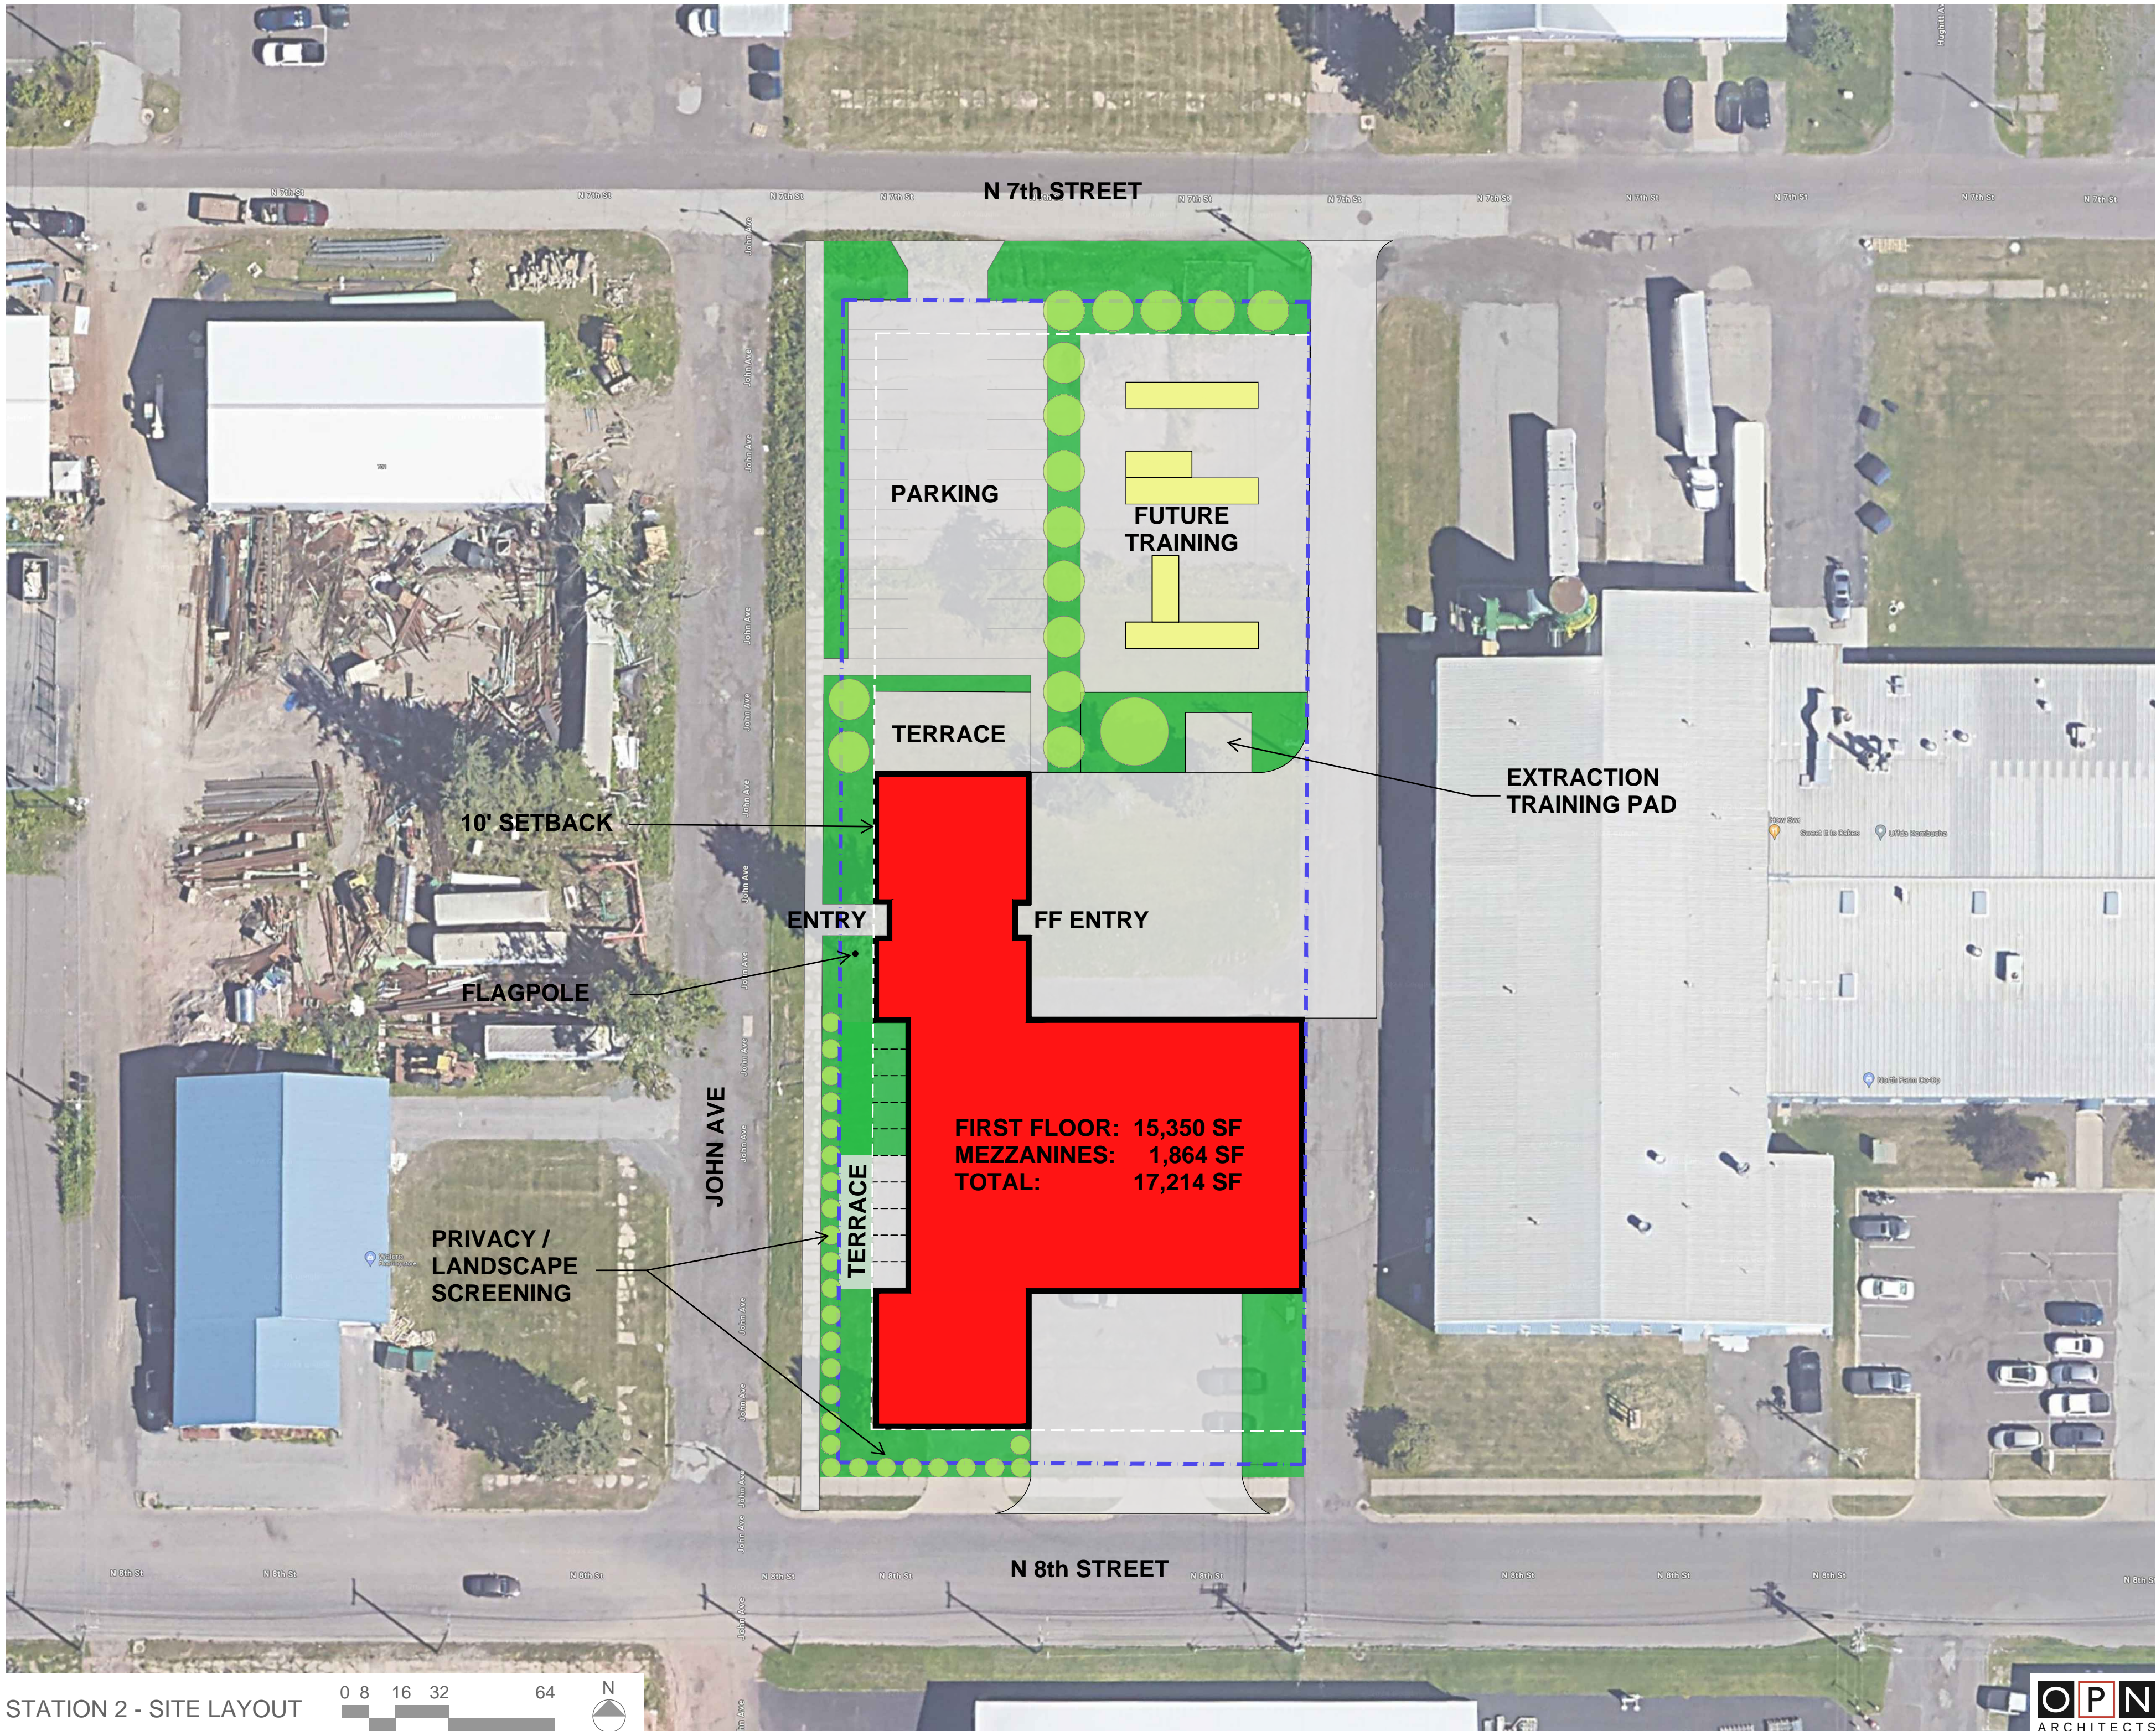



STATION 2 - SITE LAYOUT

 




FIRST FLOOR
15,350 SF


STATION 2 - PLAN LAYOUT

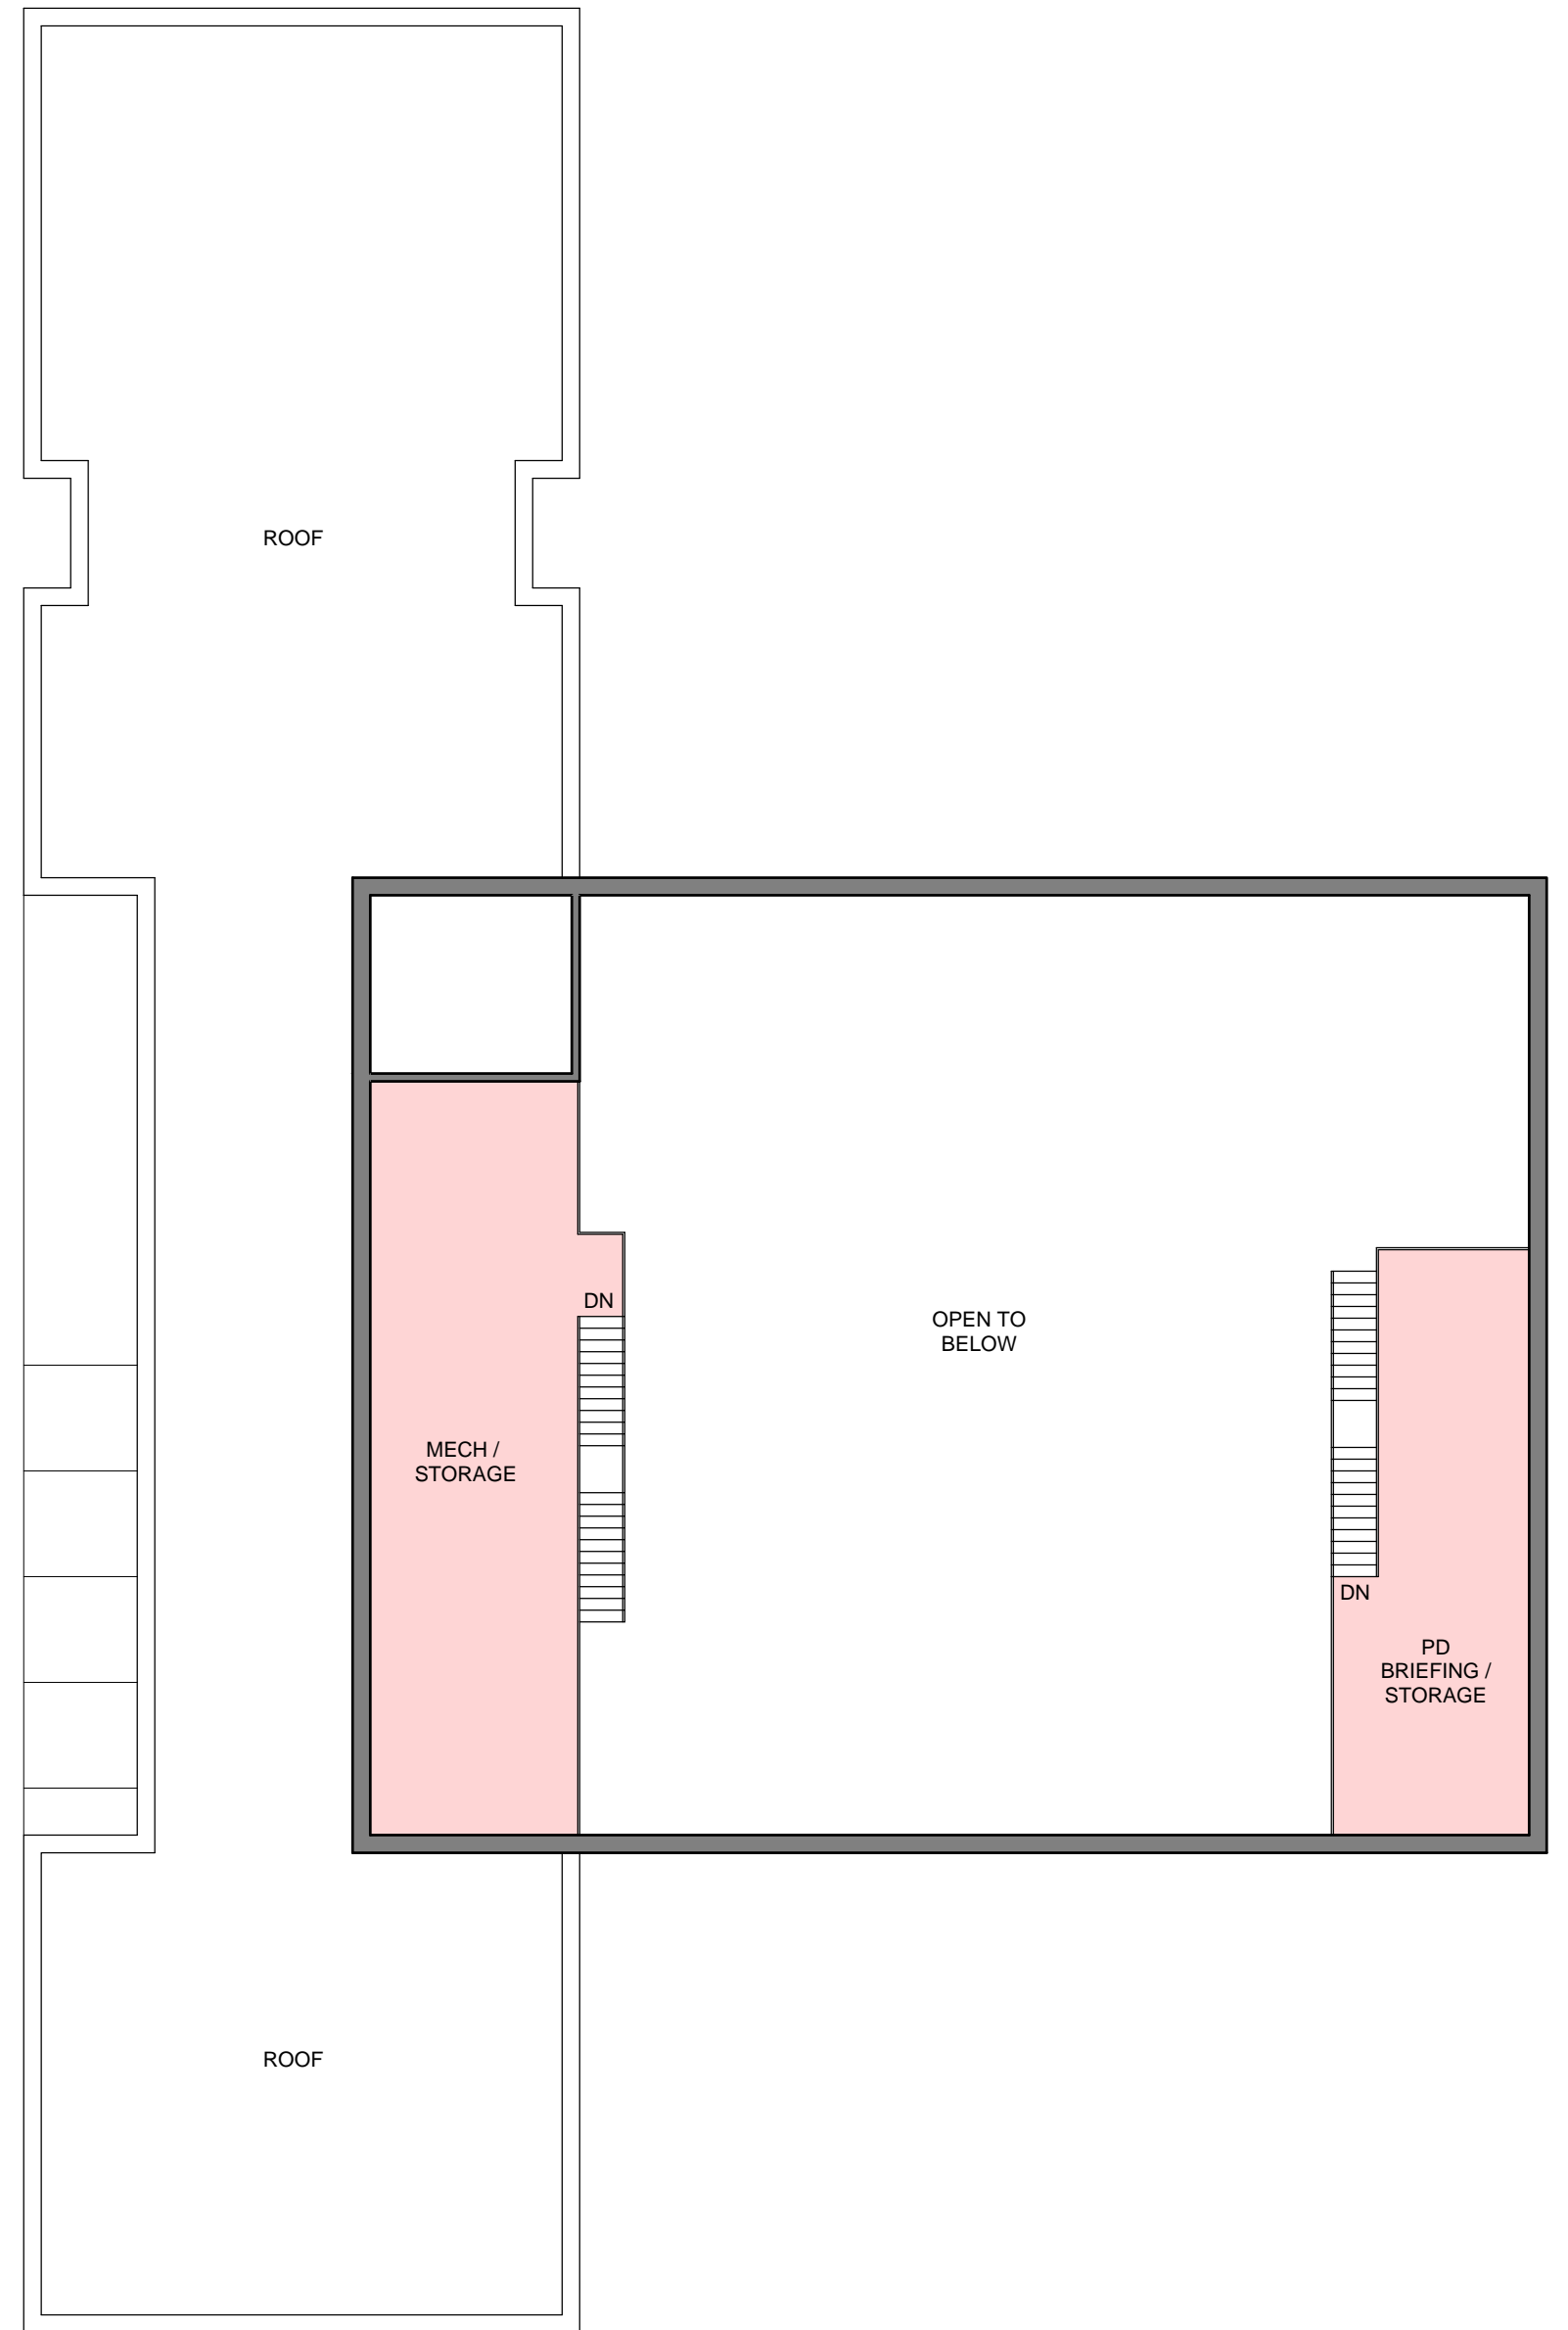 


MEZZANINE
1,134 SF
730 SF

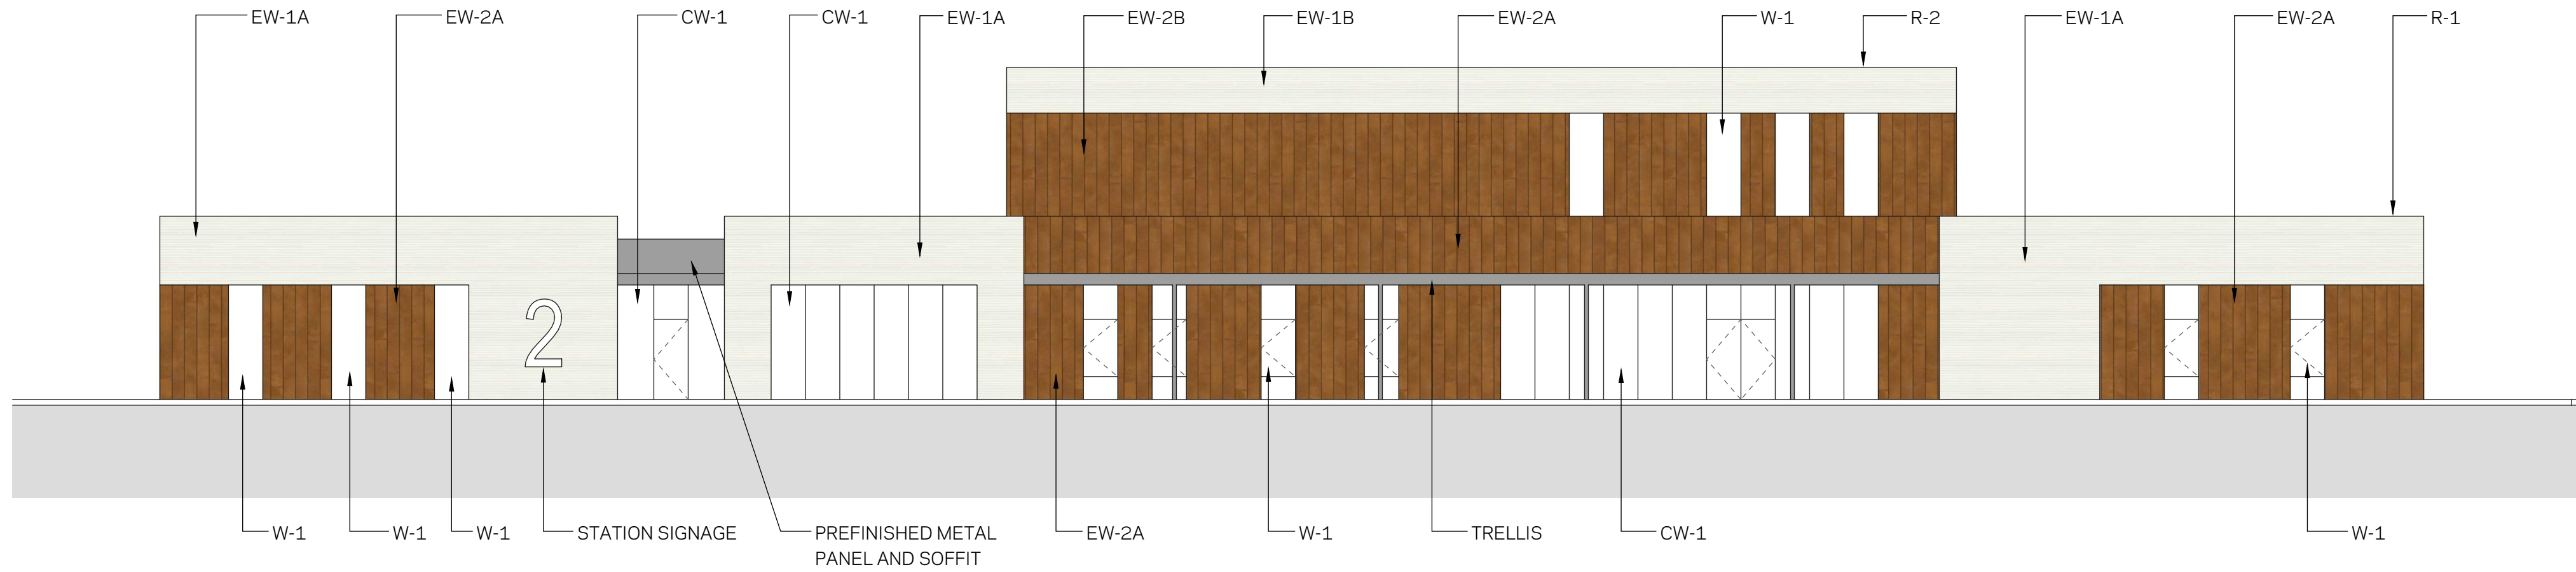


WEST ELEVATION
SCALE: 3/32" = 1'-0"

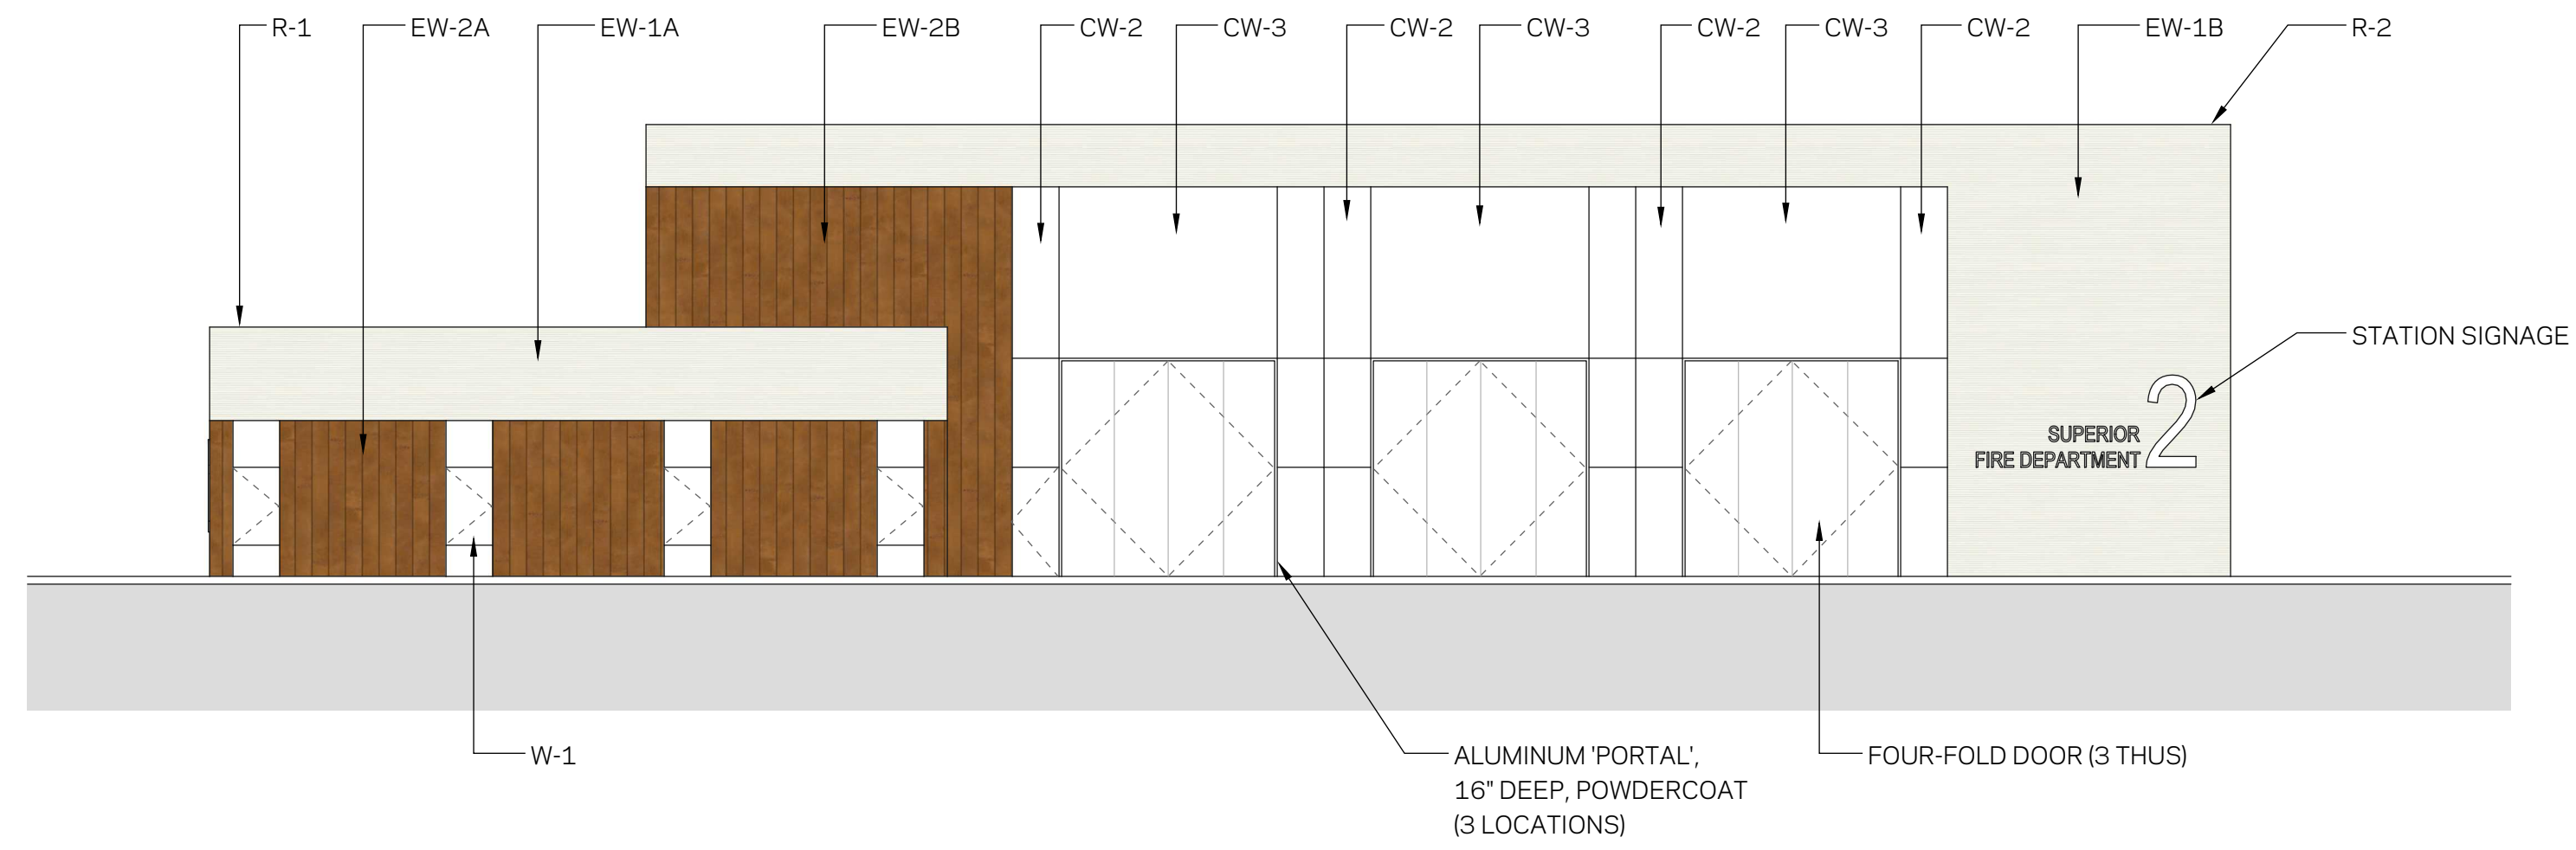

SOUTH ELEVATION
SCALE: 3/32" = 1'-0"

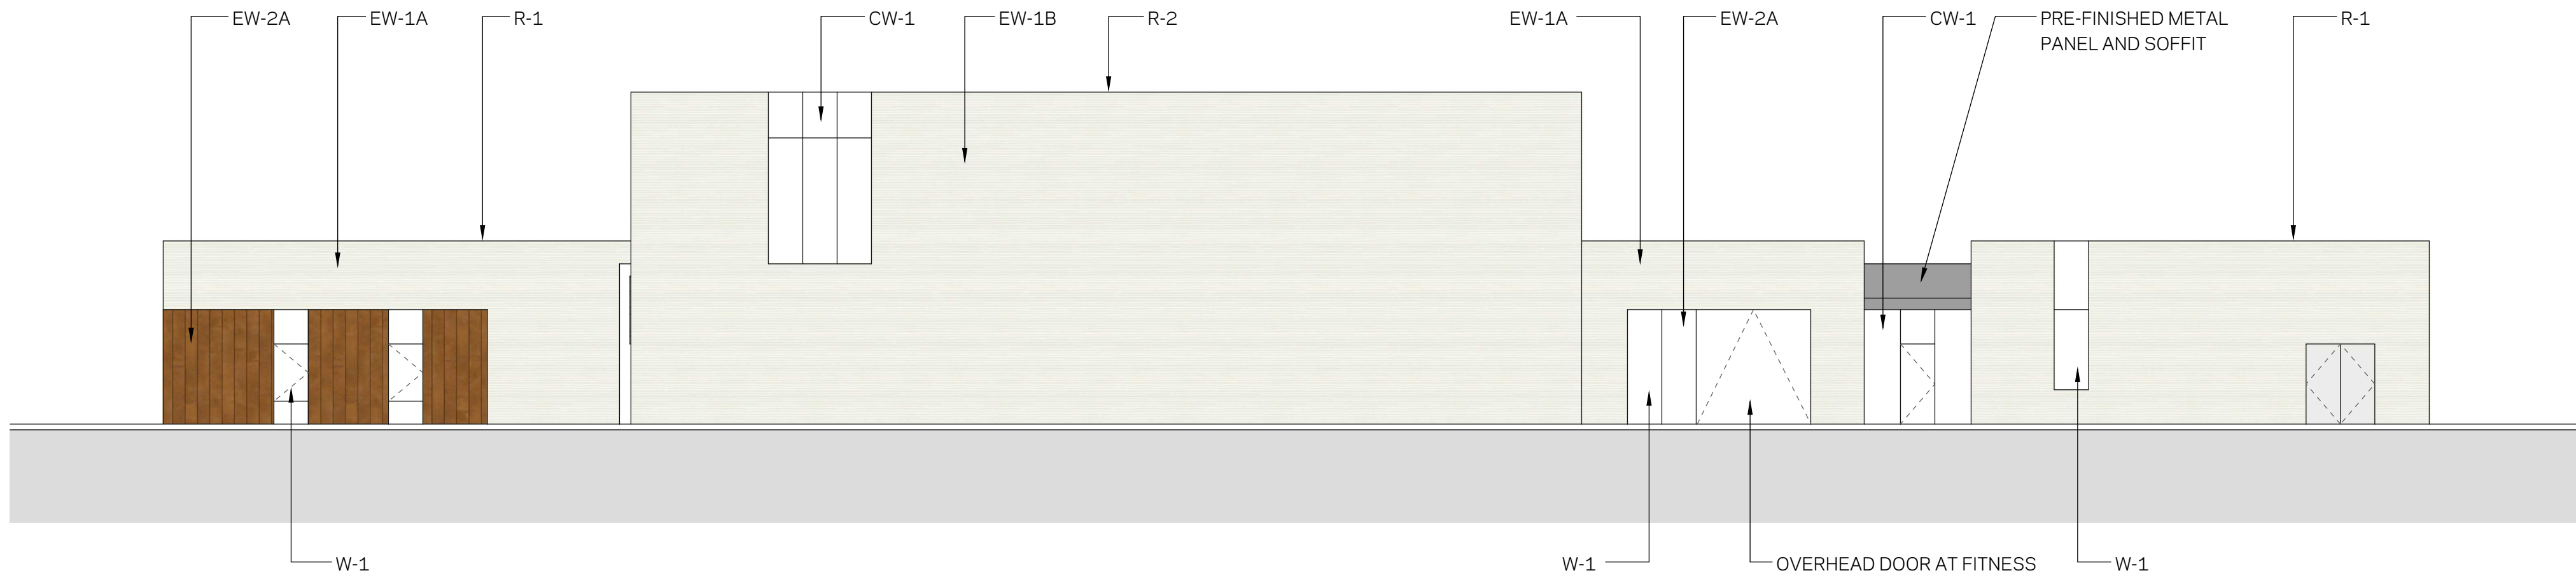

EAST ELEVATION
SCALE: 3/32" = 1'-0"

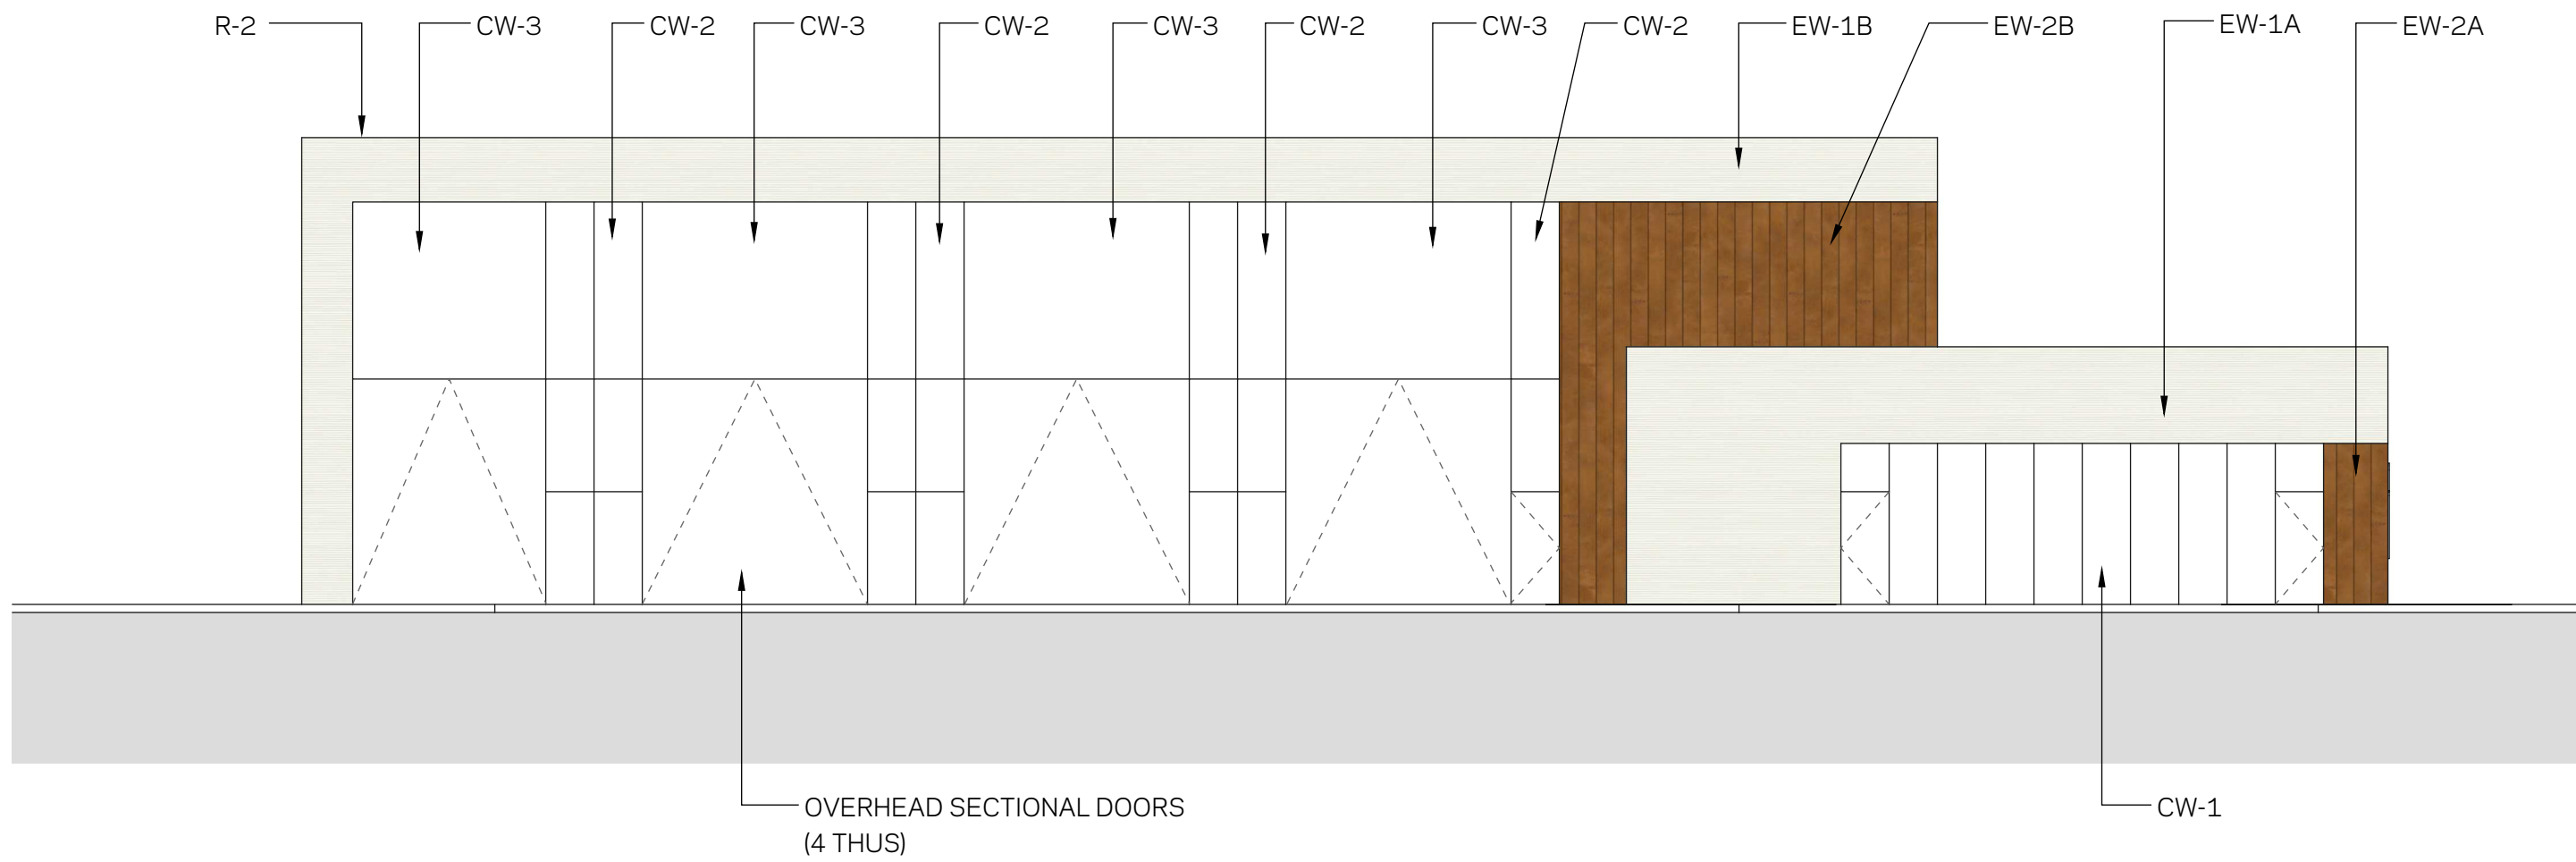

NORTH ELEVATION
SCALE: 3/32" = 1'-0"




STATION 2 - MODEL VIEW





STATION 2 - MODEL VIEW

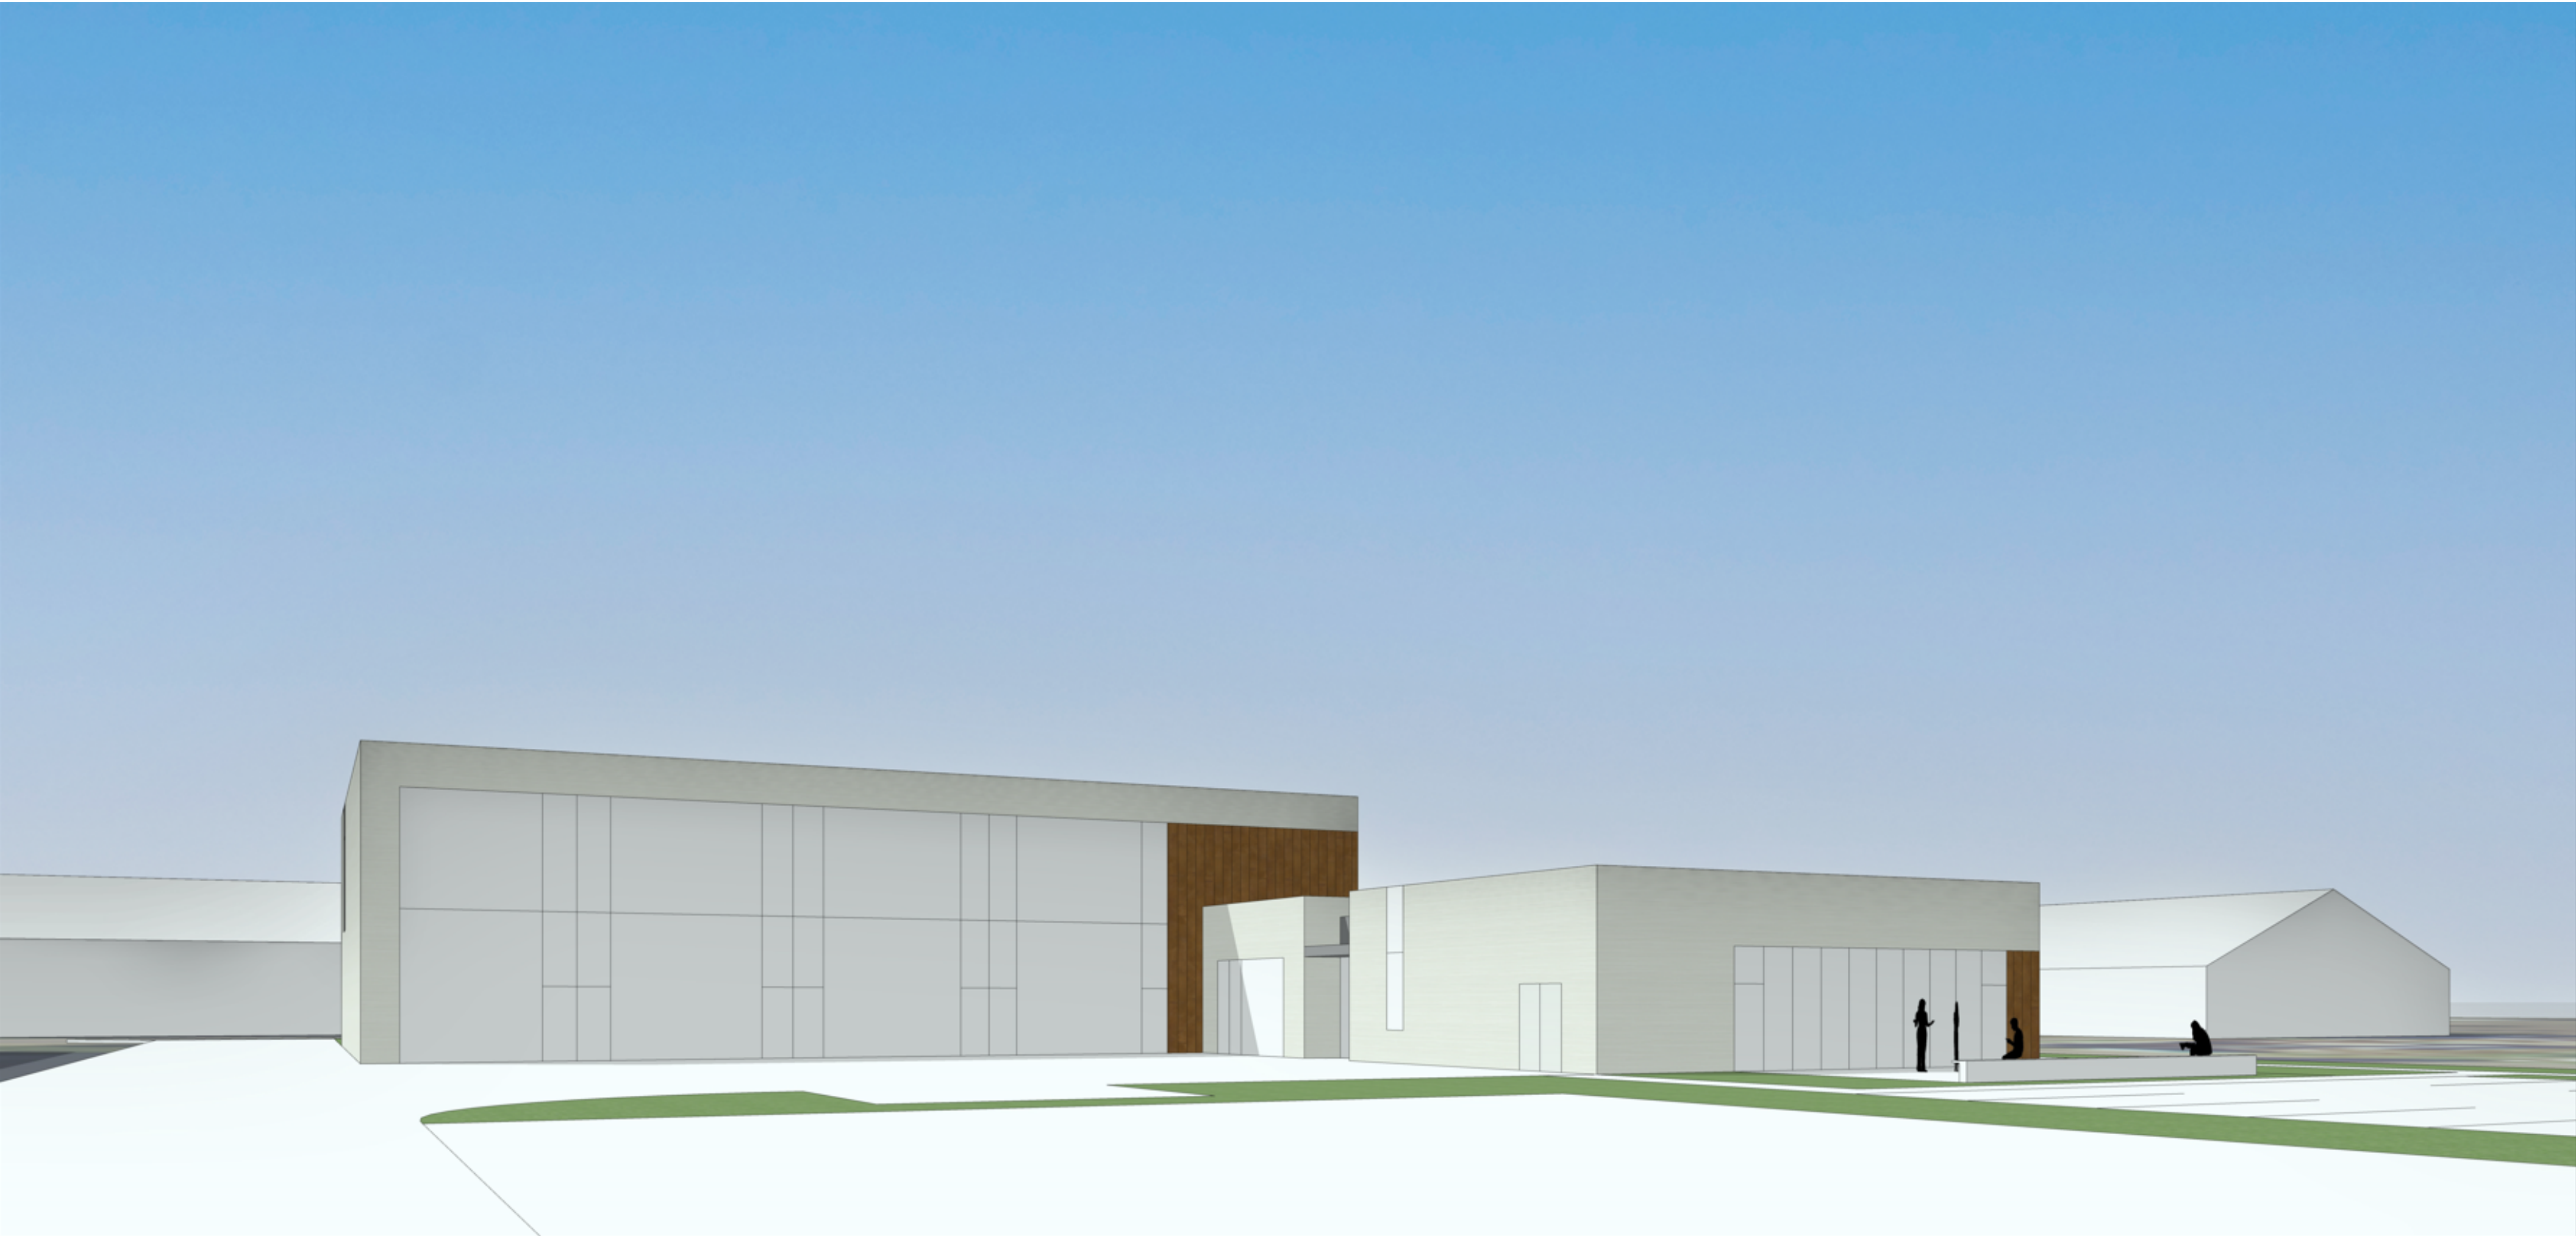




Station 3




STATION 3 - SITE LAYOUT




MEZZANINE
982 SF

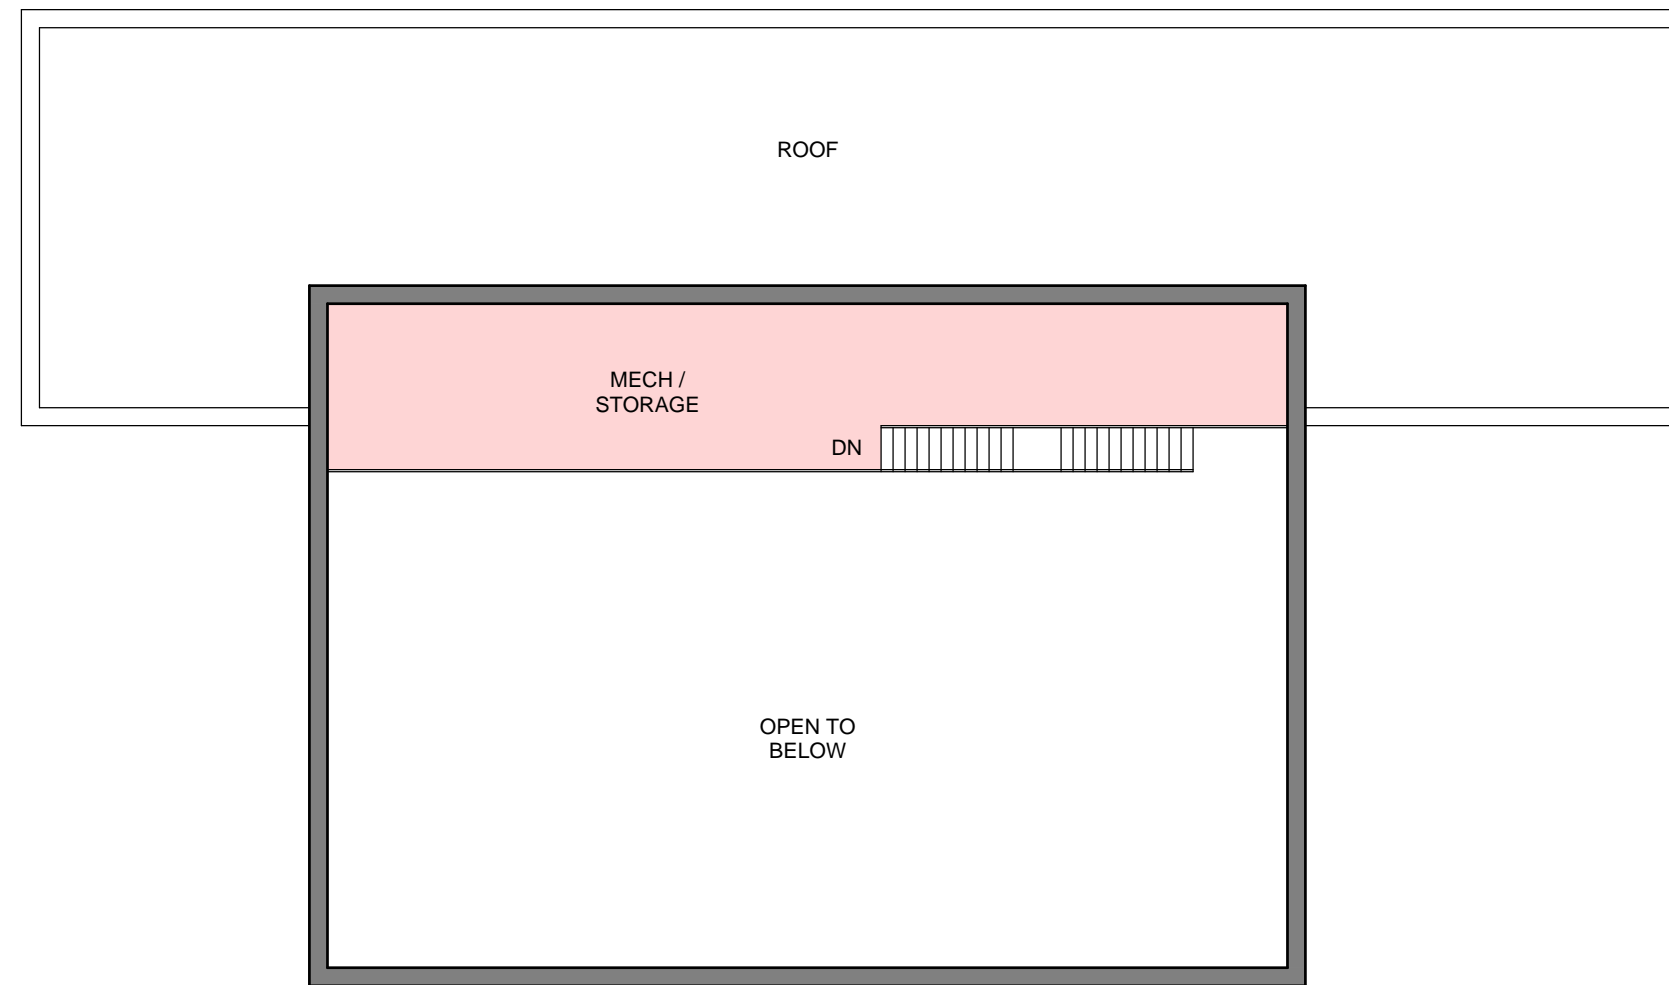


FIRST FLOOR
8,715 SF

 


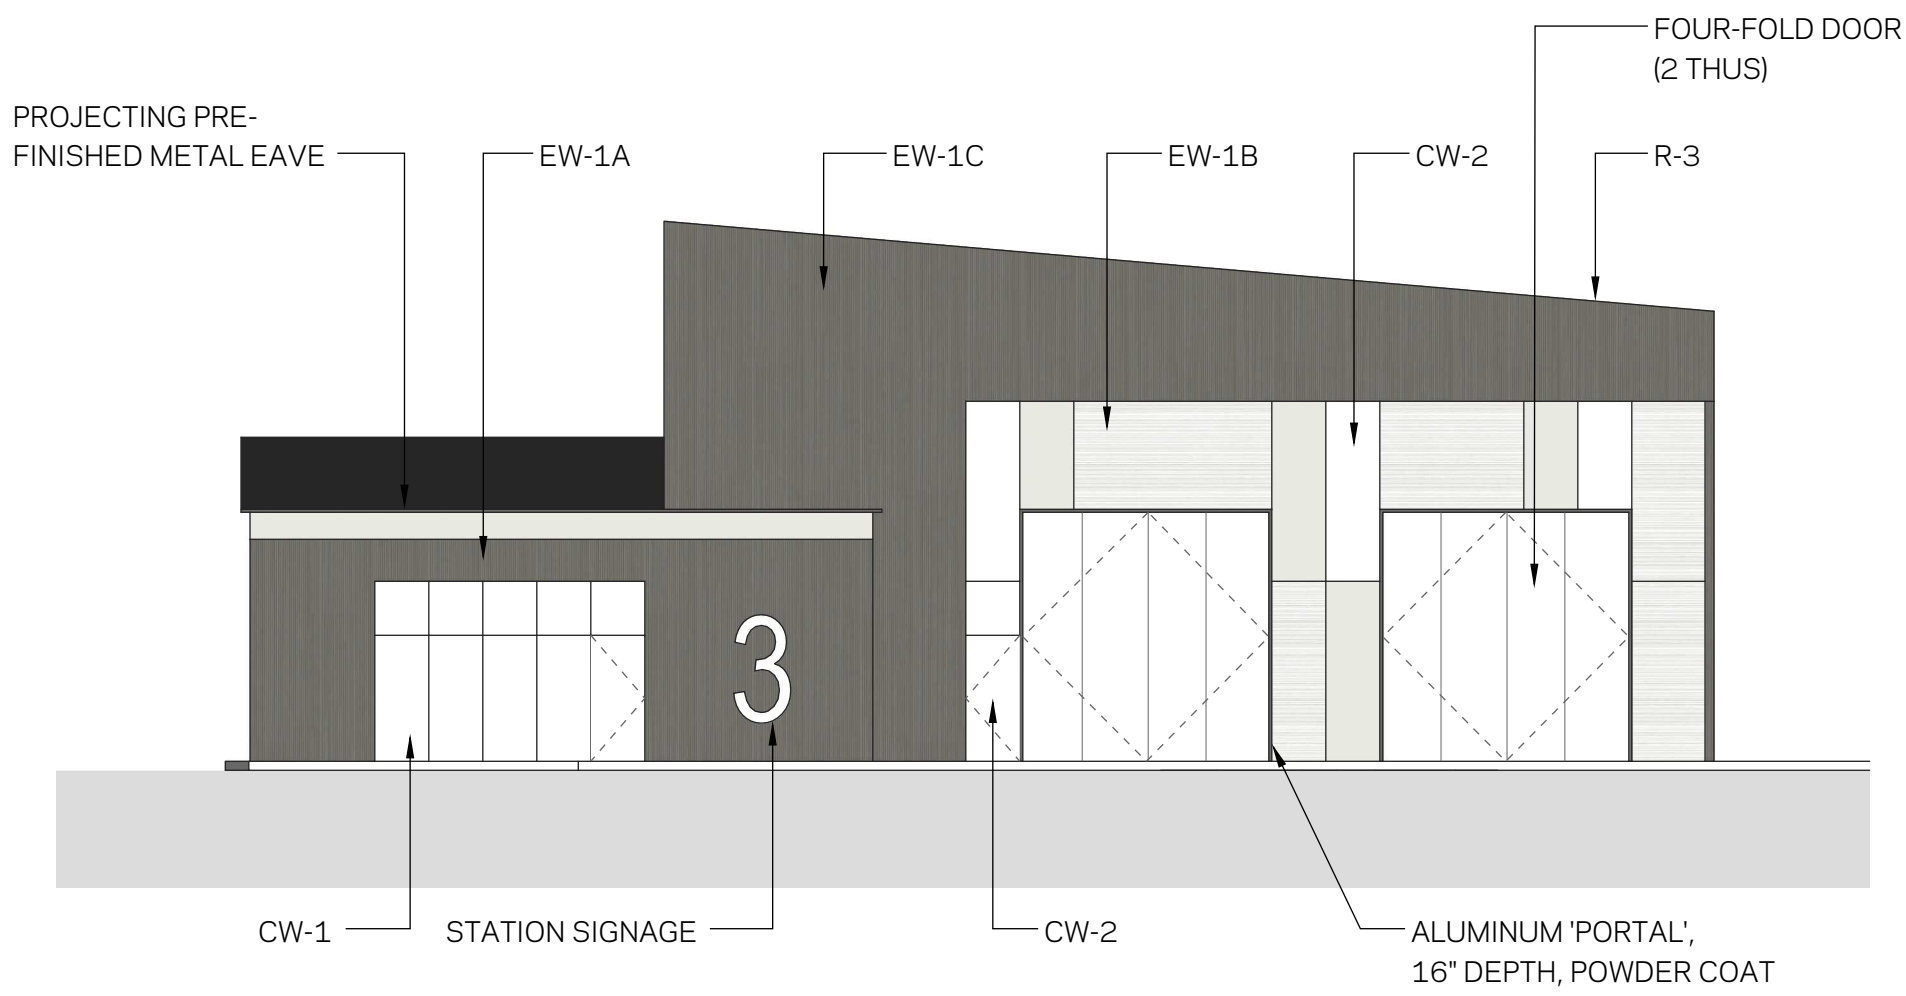


WEST ELEVATION
SCALE: 3/32" = 1'-0"

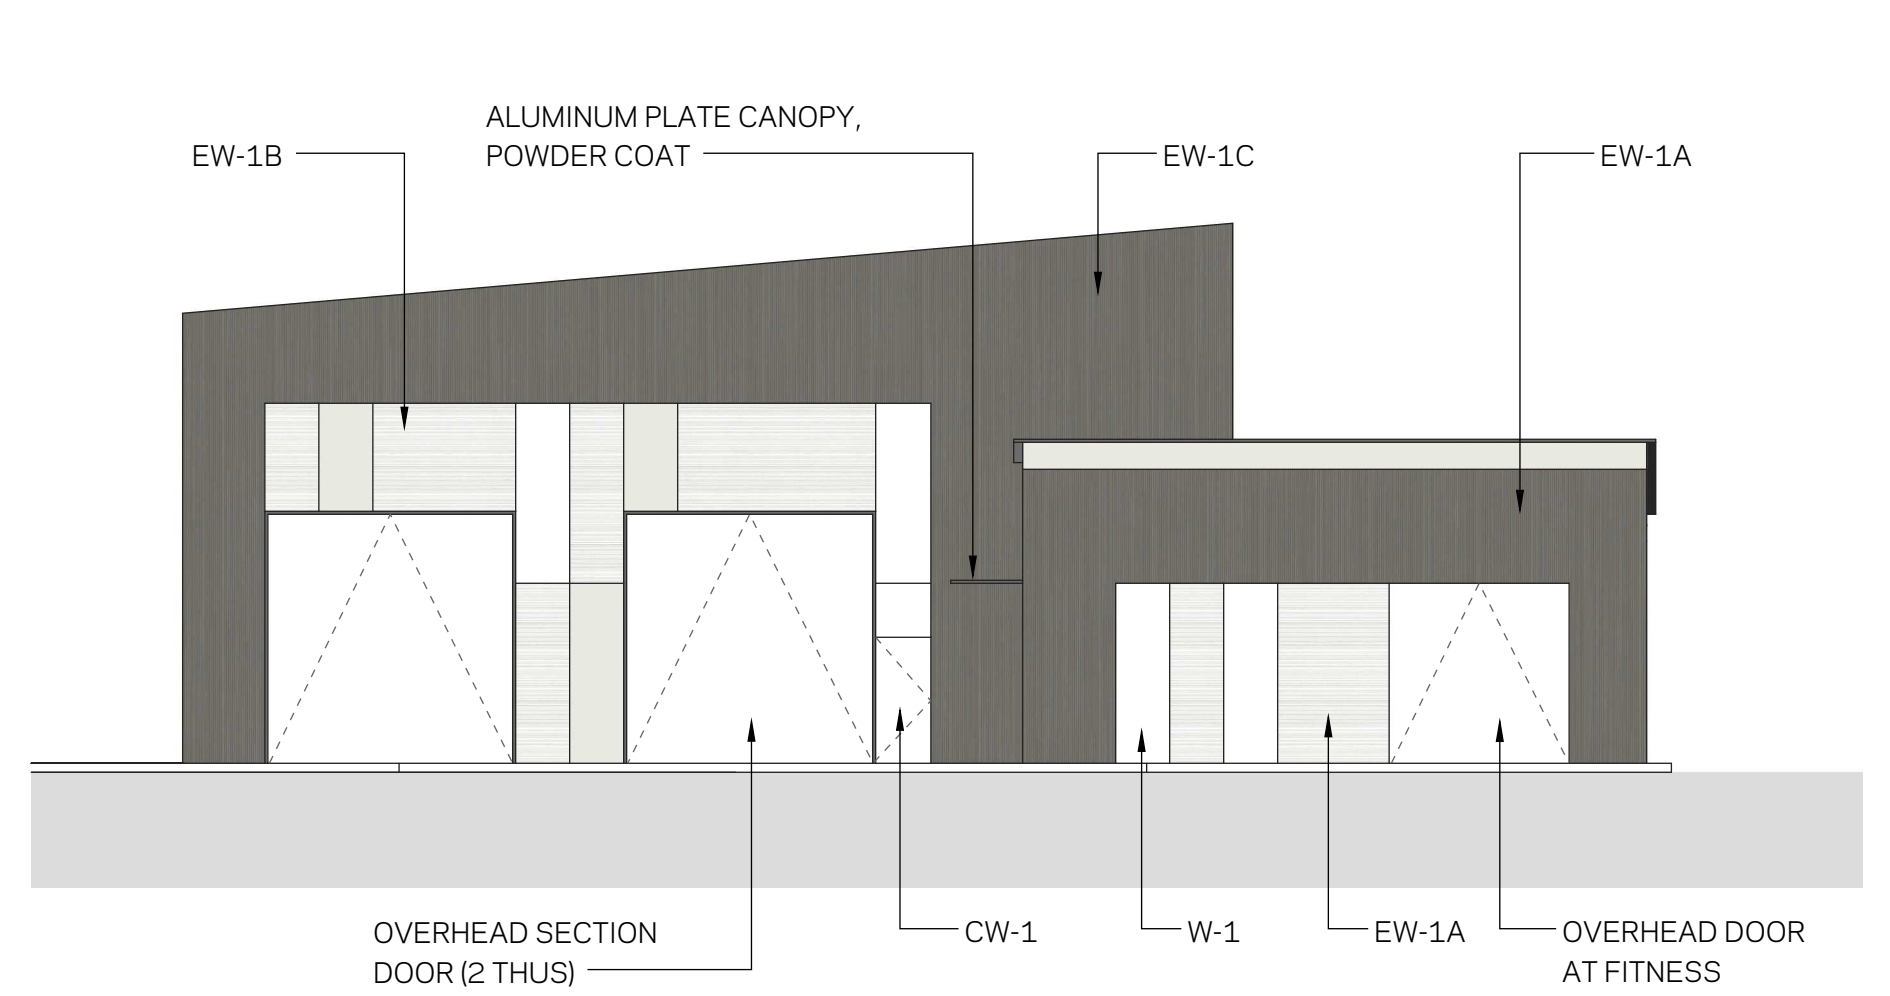

EAST ELEVATION
SCALE: 3/32" = 1'-0"

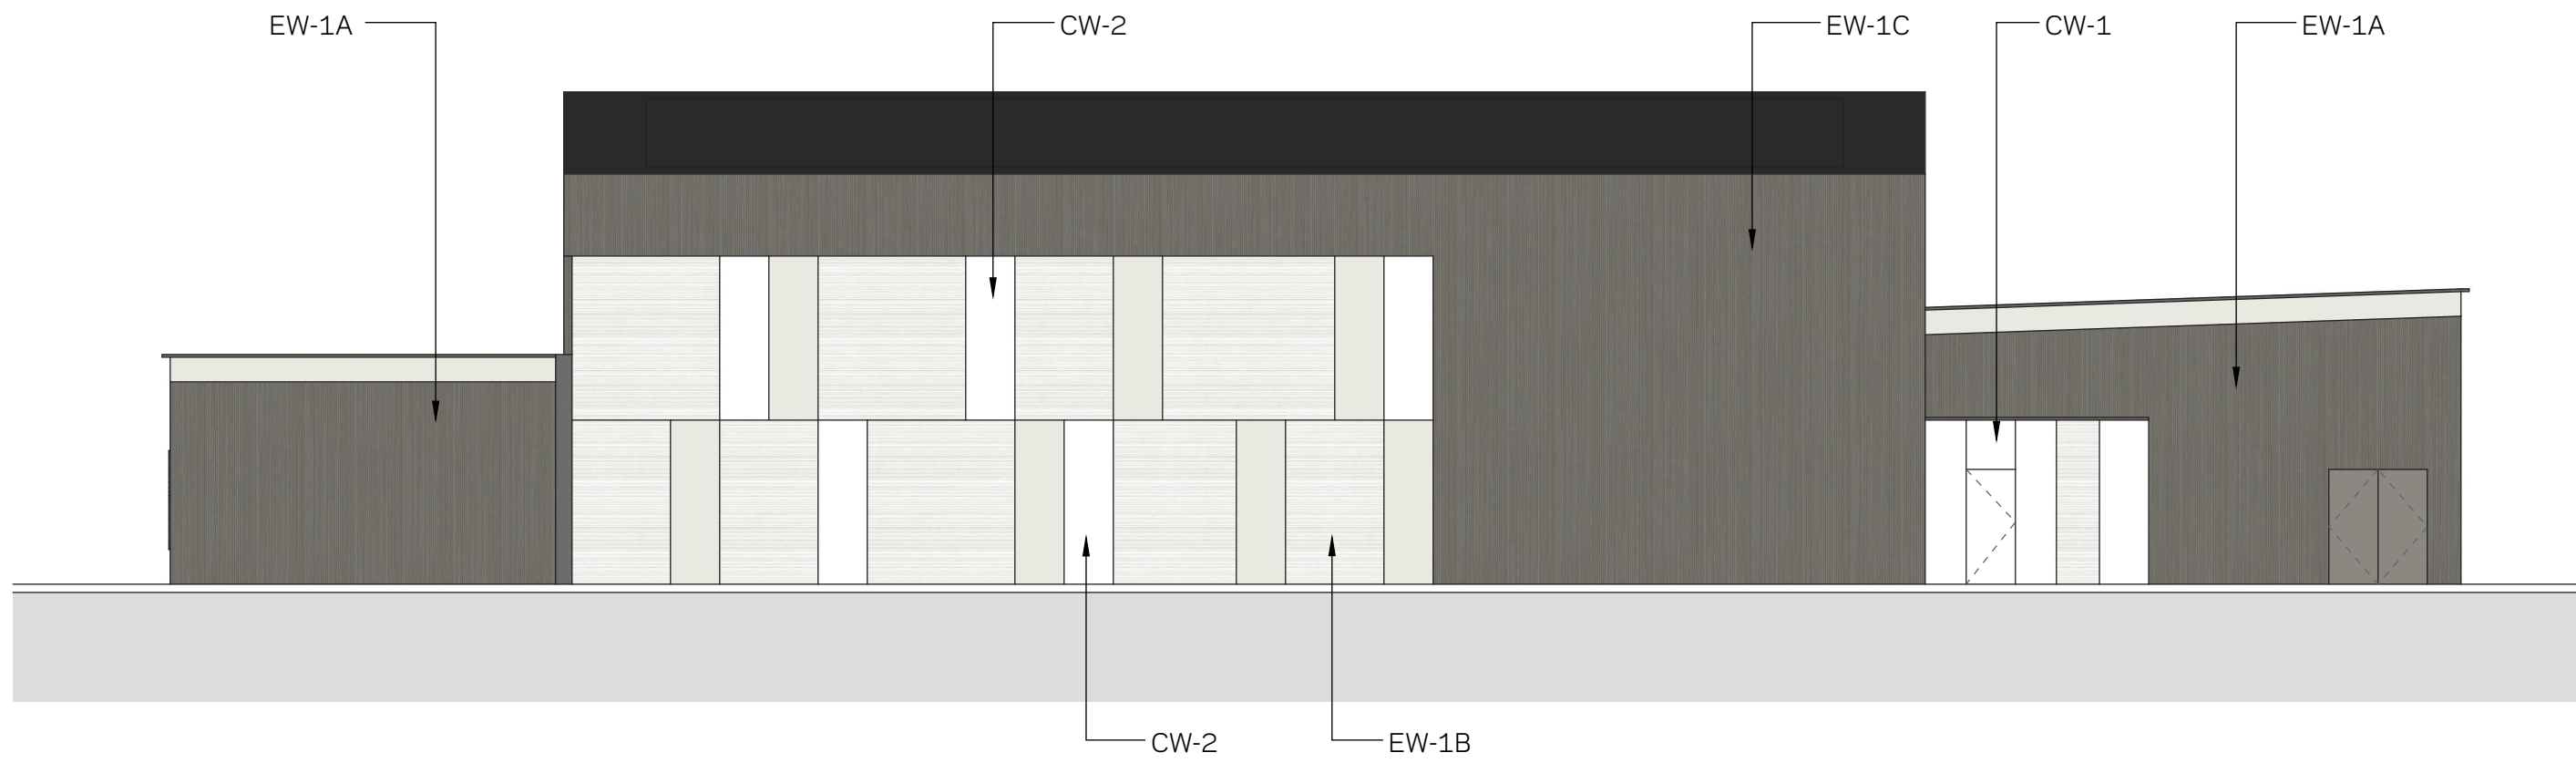

SOUTH ELEVATION
SCALE: 3/32" = 1'-0"

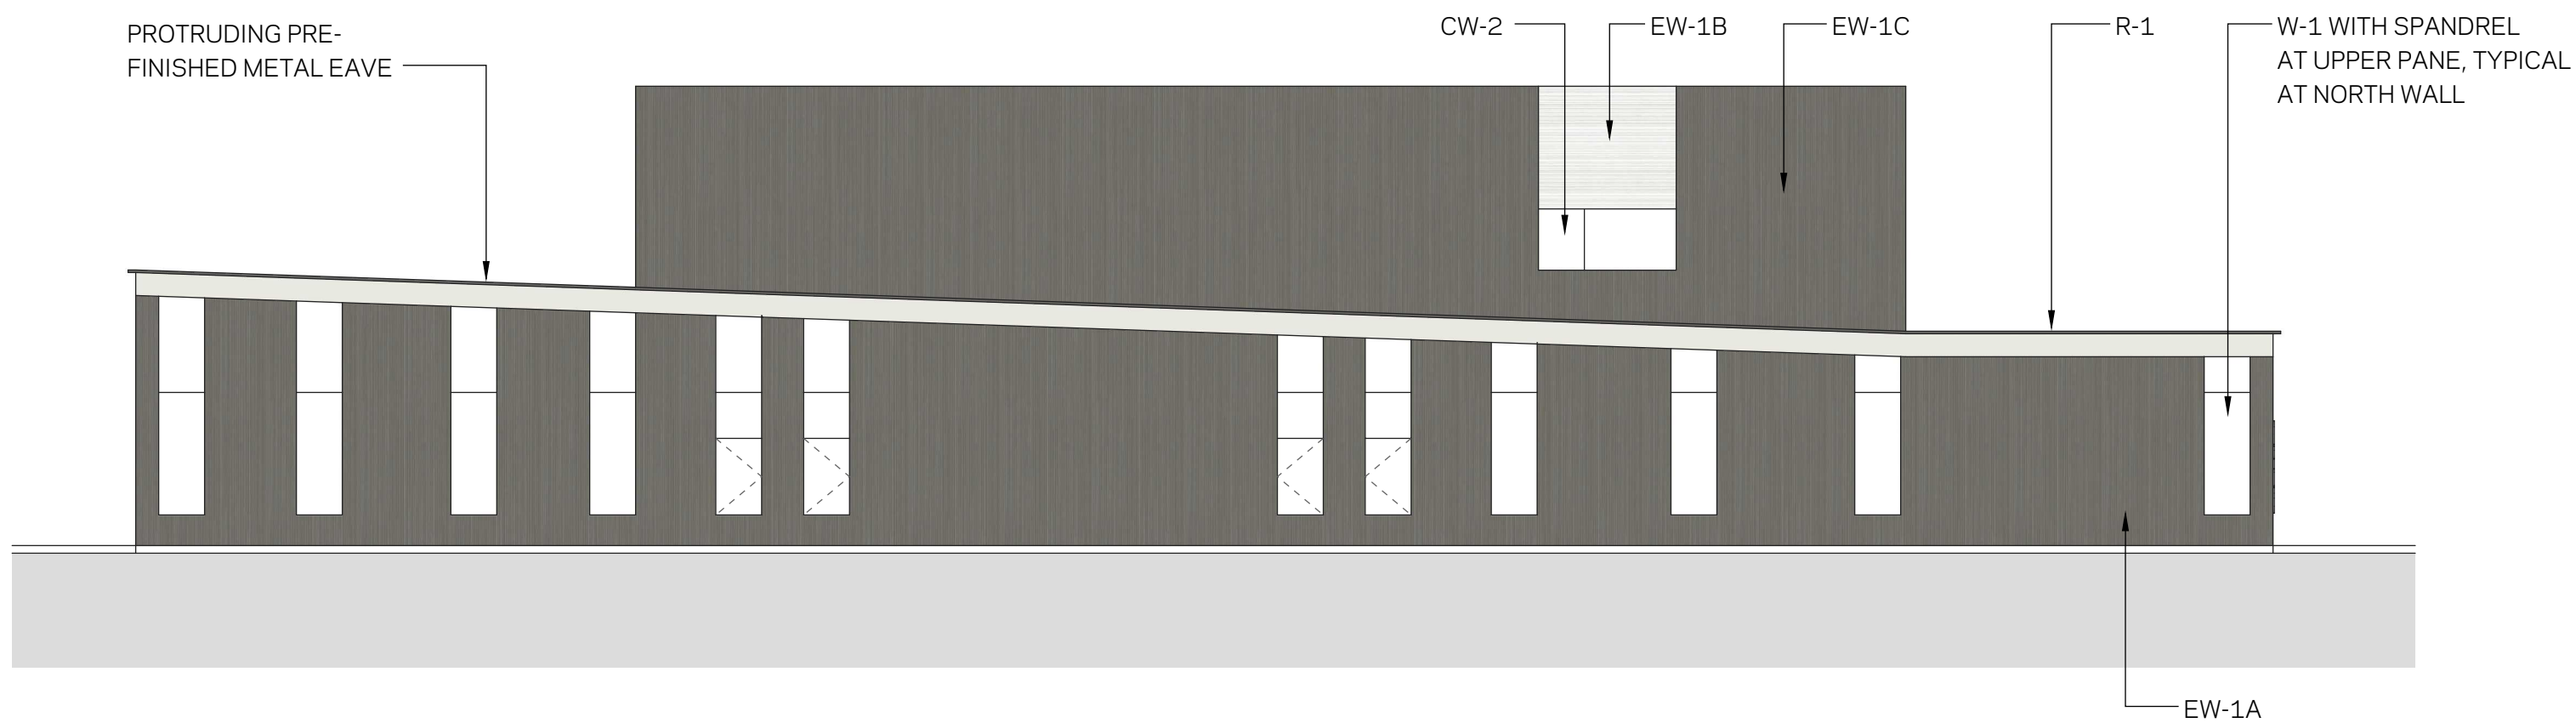


NORTH ELEVATION
SCALE: 3/32" = 1'-0"



STATION 3 - MODEL VIEW



STATION 3 - MODEL VIEW

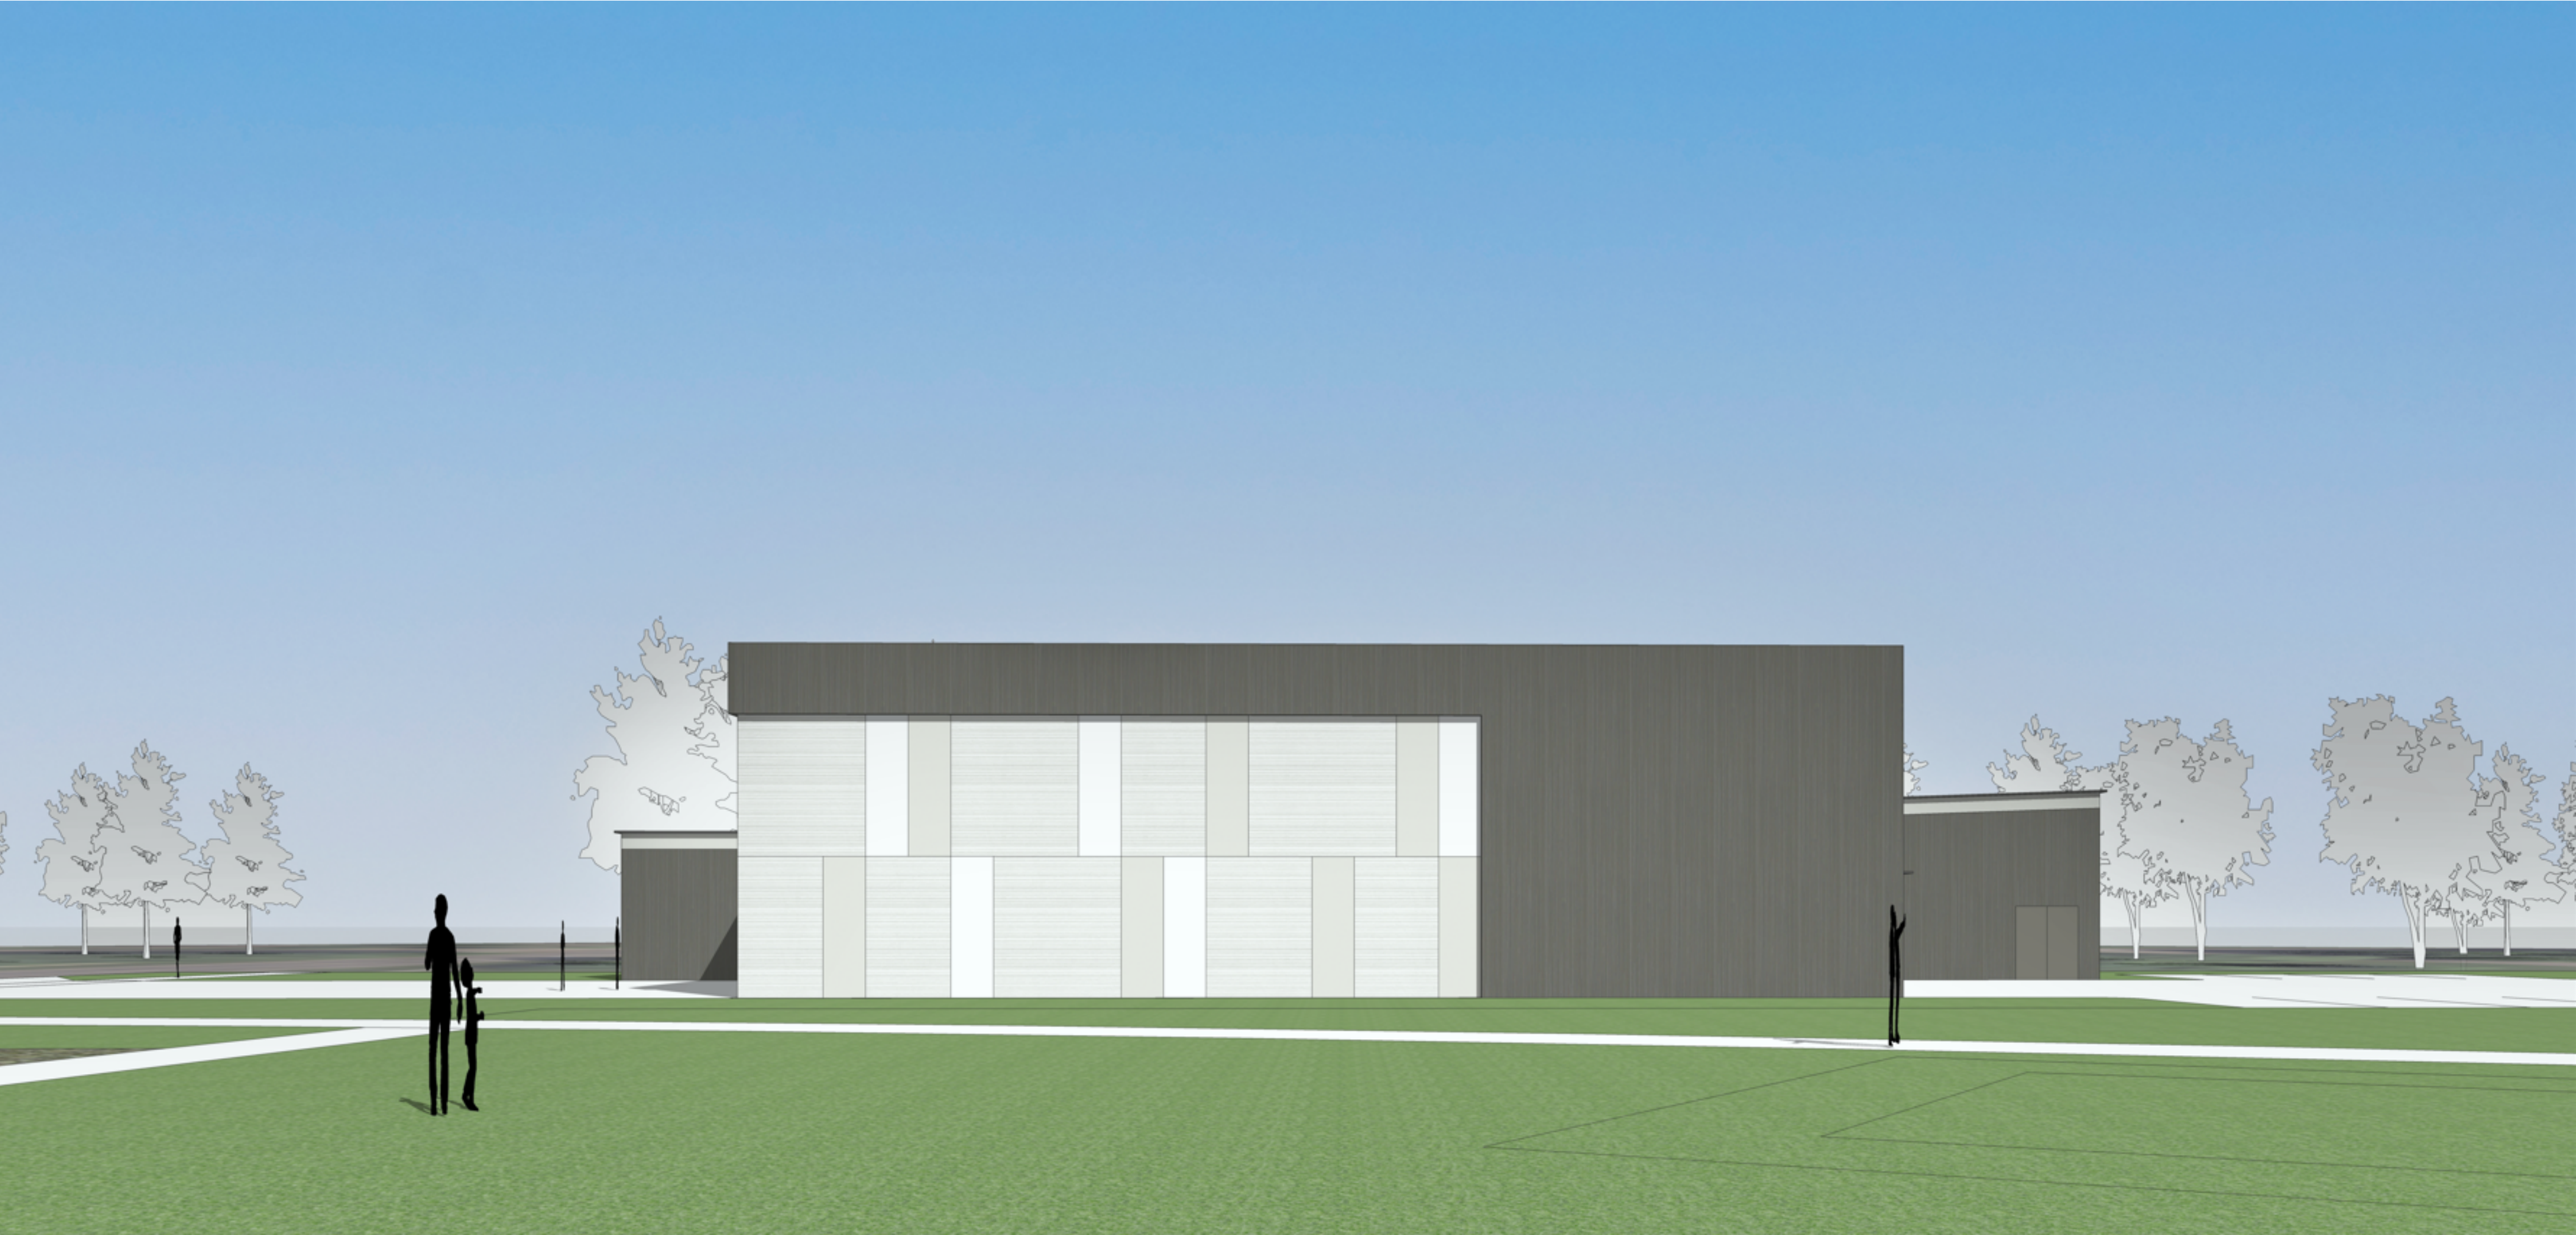

STATION 3 - MODEL VIEW

