
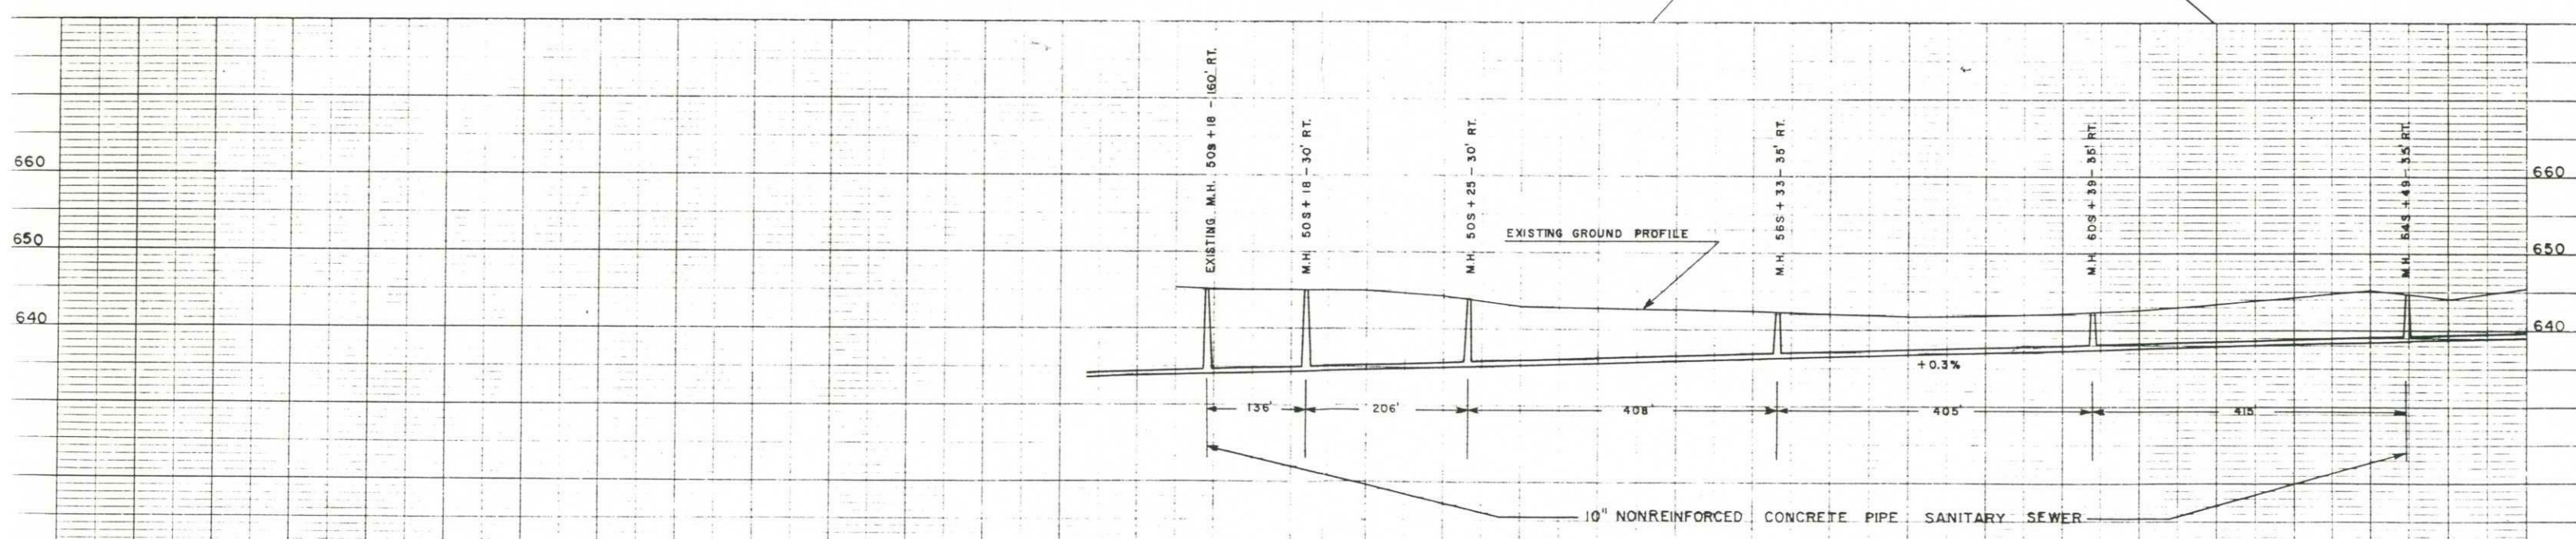


BENCH MARKS			
NO	STATION	DESCRIPTION	ELEV
1	33+75	U.S.G.S	22' LT 640.27
2	39+53	TOP NUT HYD	23' RT 646.06
3	49+60	CITY BM	25' RT 644.70
4	59+80	6" BIRCH	120' RT 642.98

PROJECT ID	1194-1-75	SHEET NUMBER	5	TOTAL SHEETS	16
PROJECT DESIGNATION	TO-B-5(48)				
SANITARY SEWER PLAN & PROFILE					

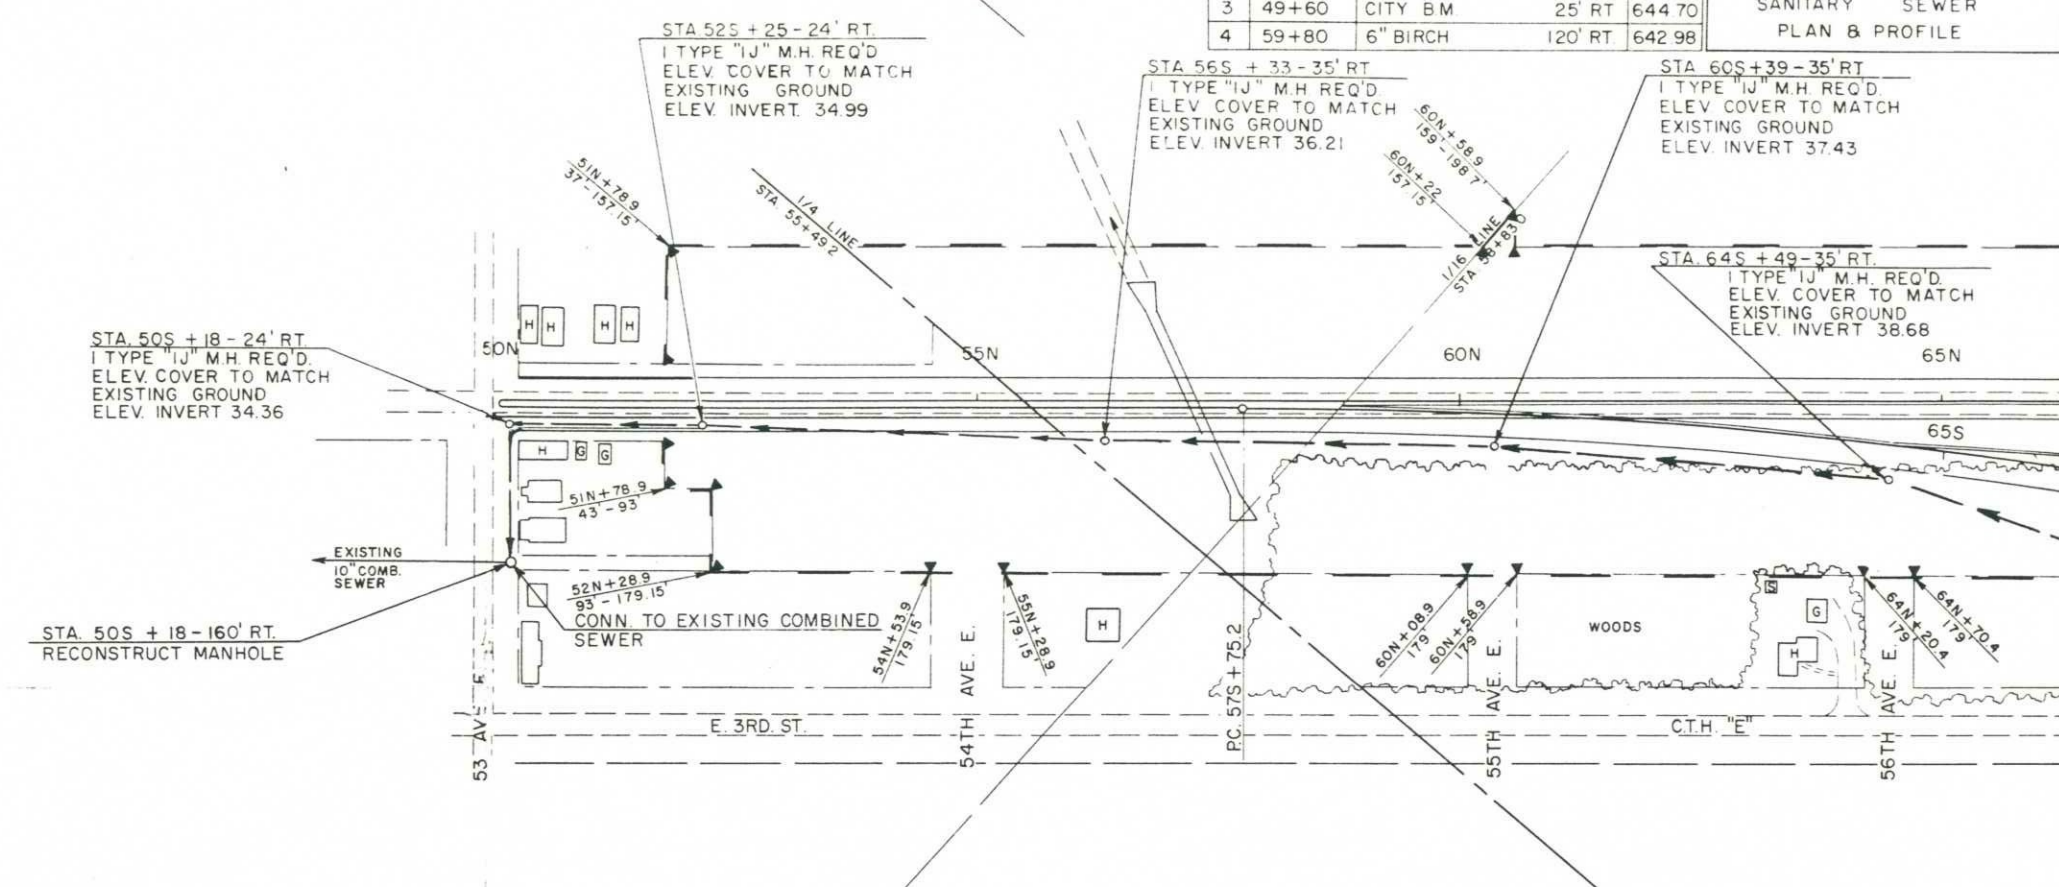

PROJECT T08-5(48)  
 SUPERIOR - ROCKMONT ROAD  
 U.S.H. 2 & 53  
 PLAN AND PROFILE  
 SANITARY SEWER  
 FOR  
 SAFETY REST AREA

*Mr. Rainey*