


CITY OF SUPERIOR
 PLAN AND PROFILE OF
 STORM SEWER

JOB COMPLETED JAN 1956
 CITY ENGINEER E.W. BERG
 HORIZONTAL SCALE 1" = 60'
 VERTICAL SCALE 1" = 4'

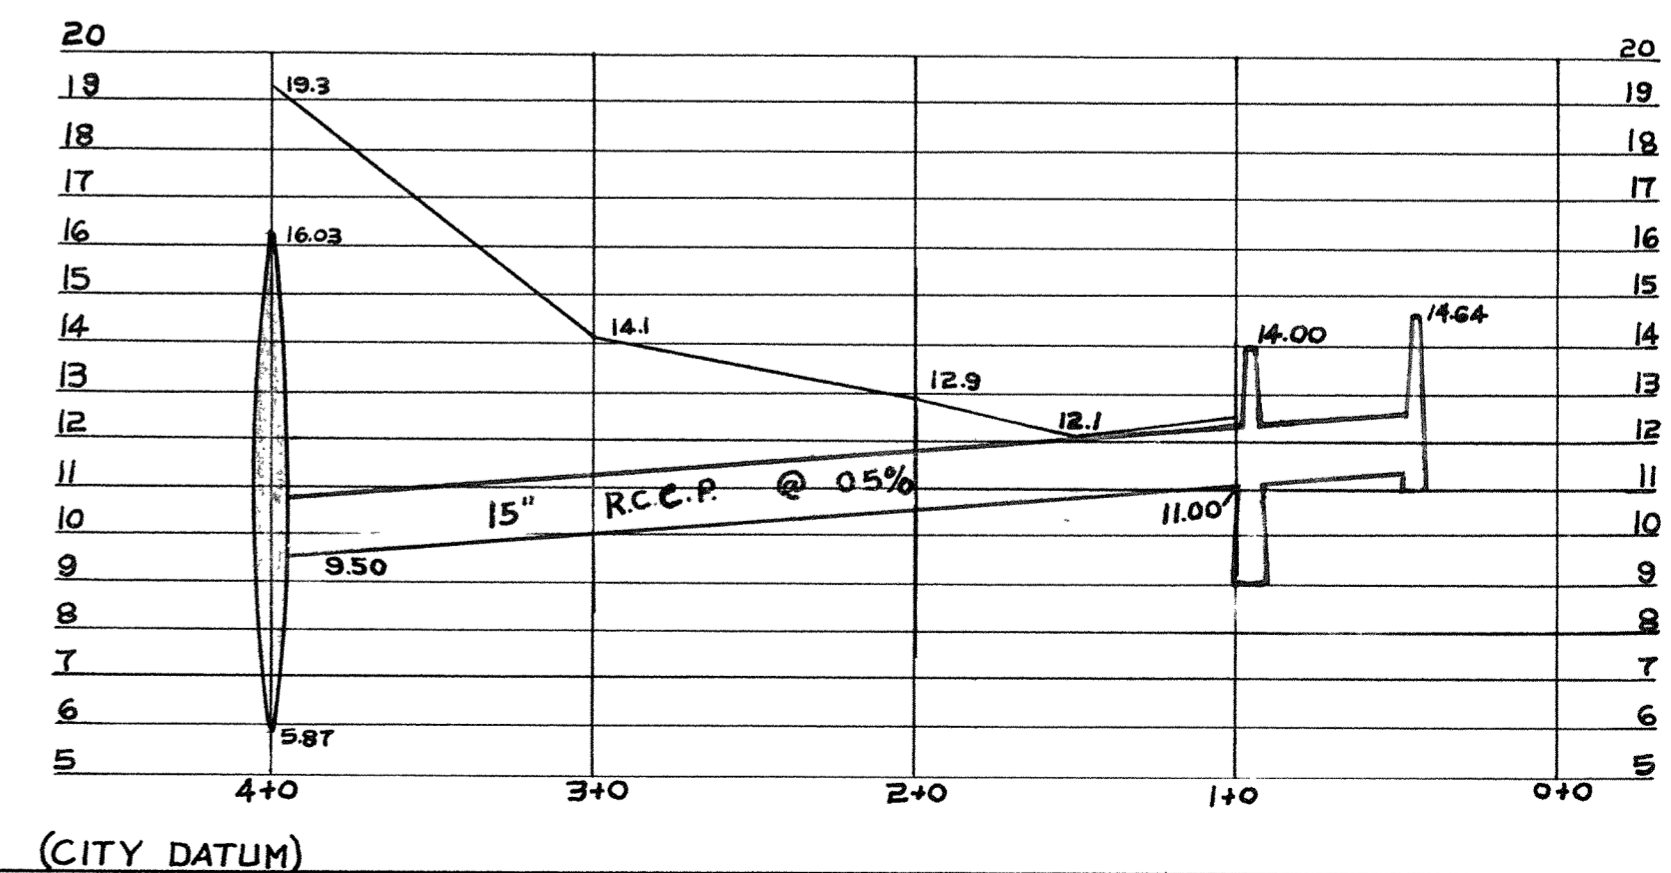

(CITY DATUM)