

CITY OF SUPERIOR


SANITARY SEWER EXTENSION, STORM SEWERS, ROADS, SIDEWALKS,
& WATERMAIN IMPROVEMENTS FOR

PHASE 1

RASPBERRY ACRES

INDEX

- 1) TITLE SHEET
- 2) UTILITY SYSTEM PLAN
- 3) SITE GRADING PLAN FOR EXCESS MATERIAL
- 4) DETAILS
- 5) SANITARY WATER MAIN
 - (5) WILLOW ST. WEST CUL DE SAC TO STA. 11+50E.
 - (6) WILLOW ST. 11+50E. TO EAST CUL DE SAC.
 - (7) LINDEN AVE
 - (8) ASPEN AVE
 - (9) 21ST ST. RASPBERRY TO LINDEN AVE
 - (10) 21ST ST. LINDEN TO ASPEN AVE
 - (11) 21ST ST. ASPEN TO BARDON AVE
- STORM SEWER AND STREET GRADES
 - (12) 21ST ST. 11+48 E TO RASPBERRY
 - (13) RASPBERRY
 - (14) WILLOW RASPBERRY TO WEST CUL DE SAC
 - (15) WILLOW WEST CUL DE SAC TO 11+50 E
 - (16) WILLOW 11+50 TO EAST CUL DE SAC
 - (17) LINDEN AVE
 - (18) ASPEN AVE
 - (19) NORTH SOUTH YARD DRAIN 6+65 E + 11+05 EAST
 - (20) EAST WEST YARD DRAIN 5+00 N, ASPEN EAST
 - (21) EAST WEST YARD DRAIN 7+85 N, ASPEN EAST
- ROAD AND STORM SEWER
 - (22) 21ST ST. RASPBERRY TO 10+70
 - (22A) 21ST ST. STA. 10+70 E TO 11+40 E
 - (23) 21ST ST. 11+00 E TO BARDON AVE

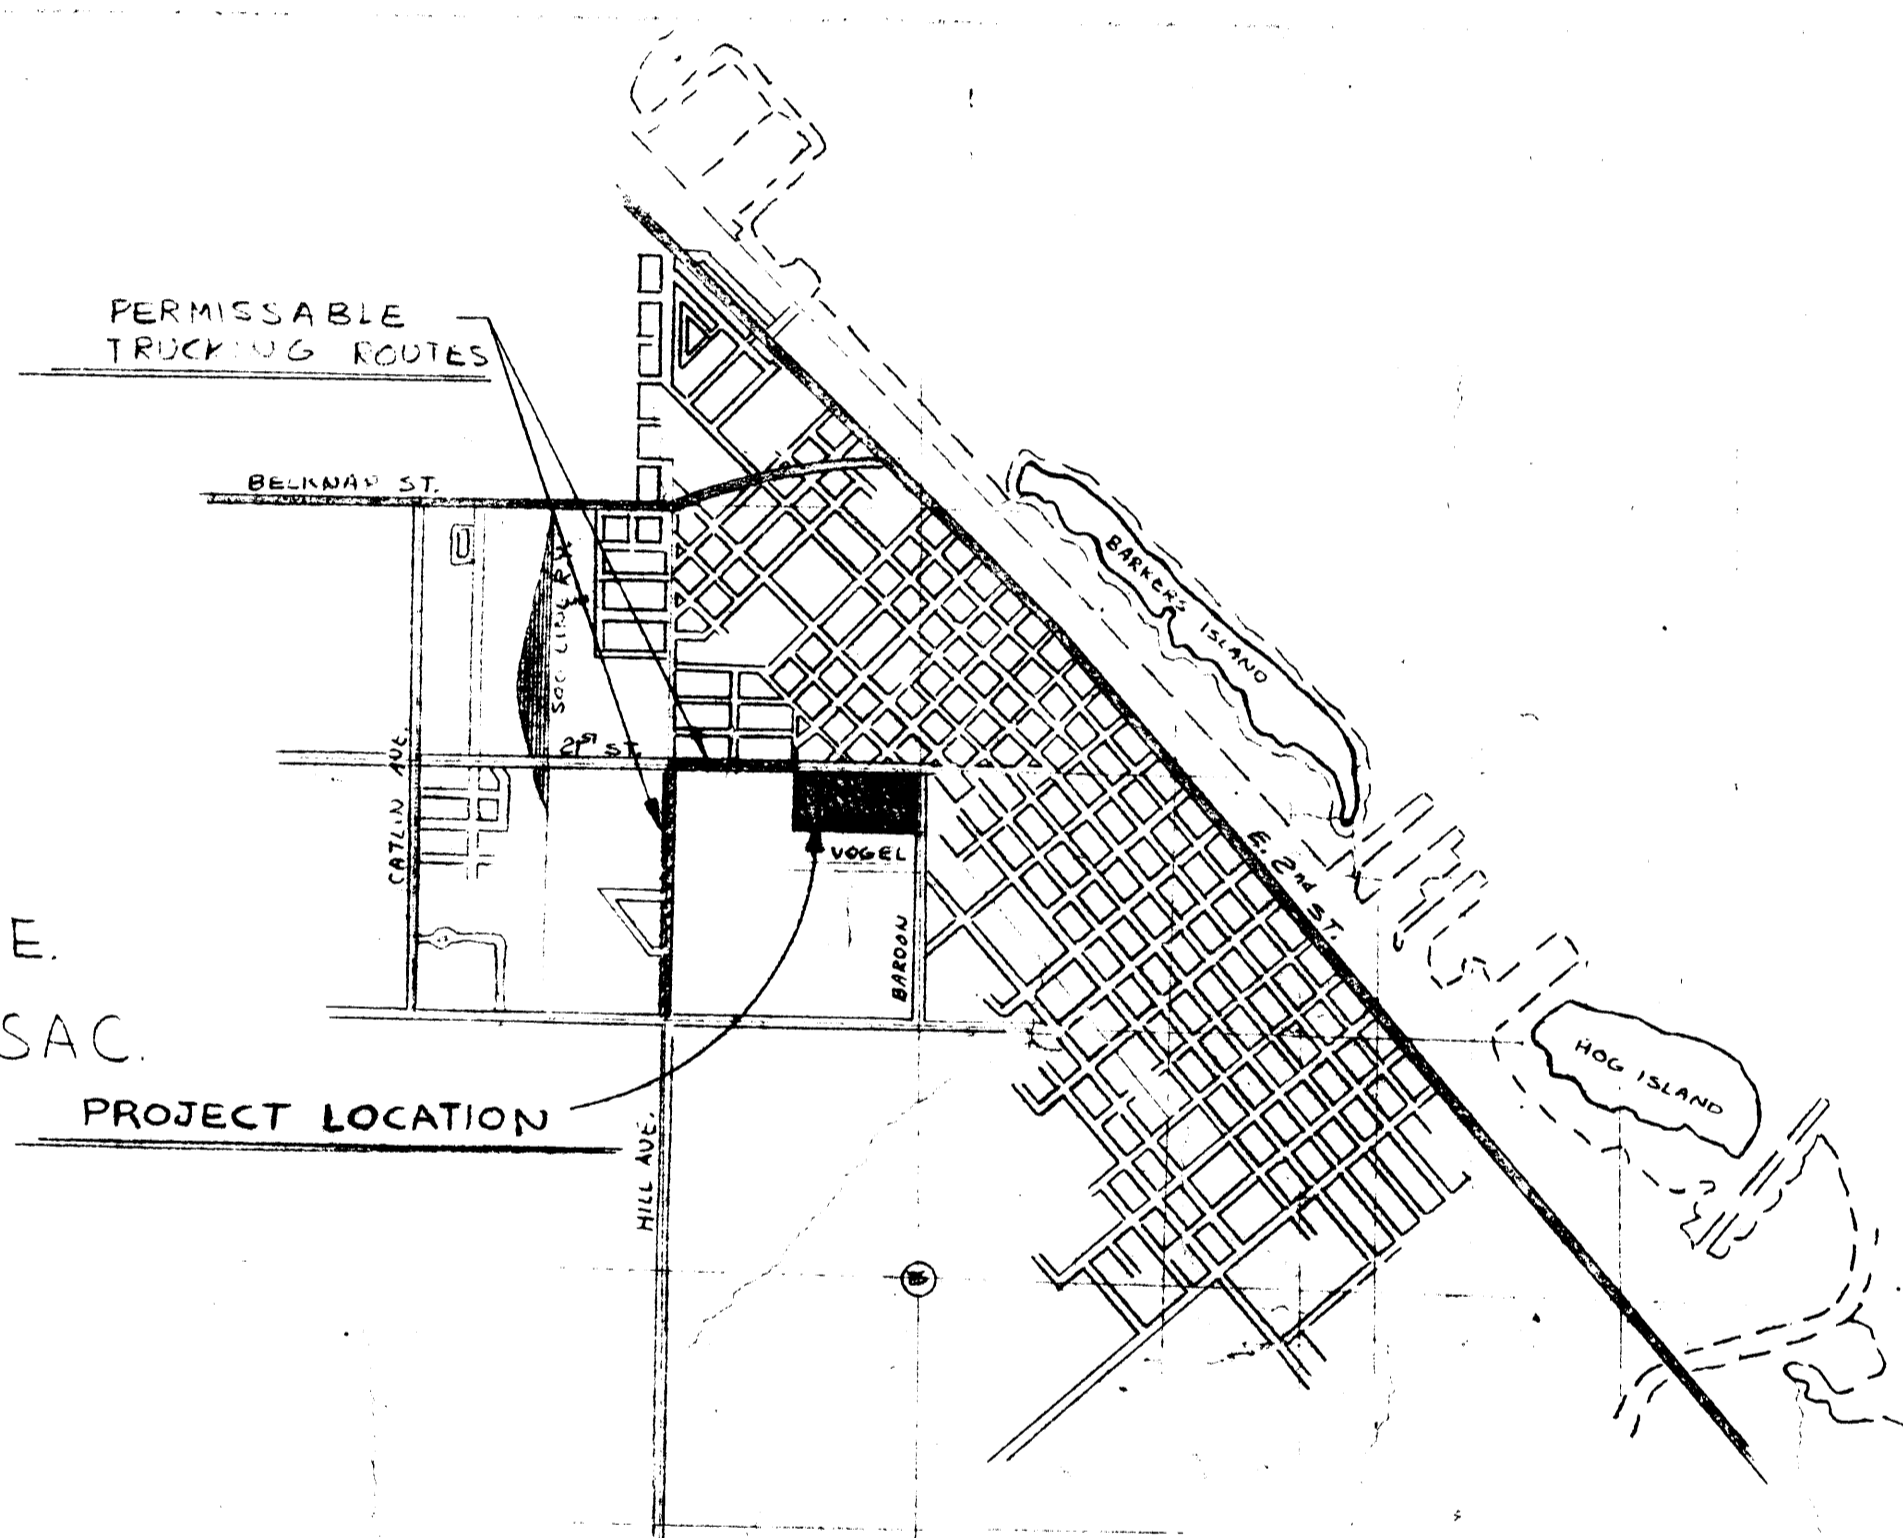

MISSING RESERVED
MISSING RESERVED

NOTES

- ① UTILITY LOCATIONS MUST BE VERIFIED BY APPROPRIATE UTILITY
- ② THESE PLANS ARE ACCOMPANIED BY SPECIFICATIONS
- ③ WARNING - ANY DAMAGE TO UTILITIES, WHETHER SHOWN OR NOT IS THE CONTRACTOR'S RESPONSIBILITY

PLUMBING
Conditionally
APPROVED
DEPARTMENT OF INDUSTRY, LABOR AND HUMAN RELATIONS
DIVISION SAFETY AND BUILDINGS
SEE CORRESPONDENCE

PLAN REVIEWED
6 29 00

WISCONSIN PROFESSIONAL ENGINEER

WISCONSIN PROFESSIONAL ENGINEER

8820070

CITY OF SUPERIOR
ENGINEERING DEPARTMENT
RASPBERRY ACRES
TITLE SHEET

B. CHAGEN
C.R. INGILMO
DES. CD ZOPPA APPD.
DRN. D.E. SARKIS
DATE 11-20-00 SCALE: N.T.S.

MAYOR
DIRECTOR
FILE NO.