




1 SOUTHEAST ELEVATION
SCALE: 3/16" = 1'-0"

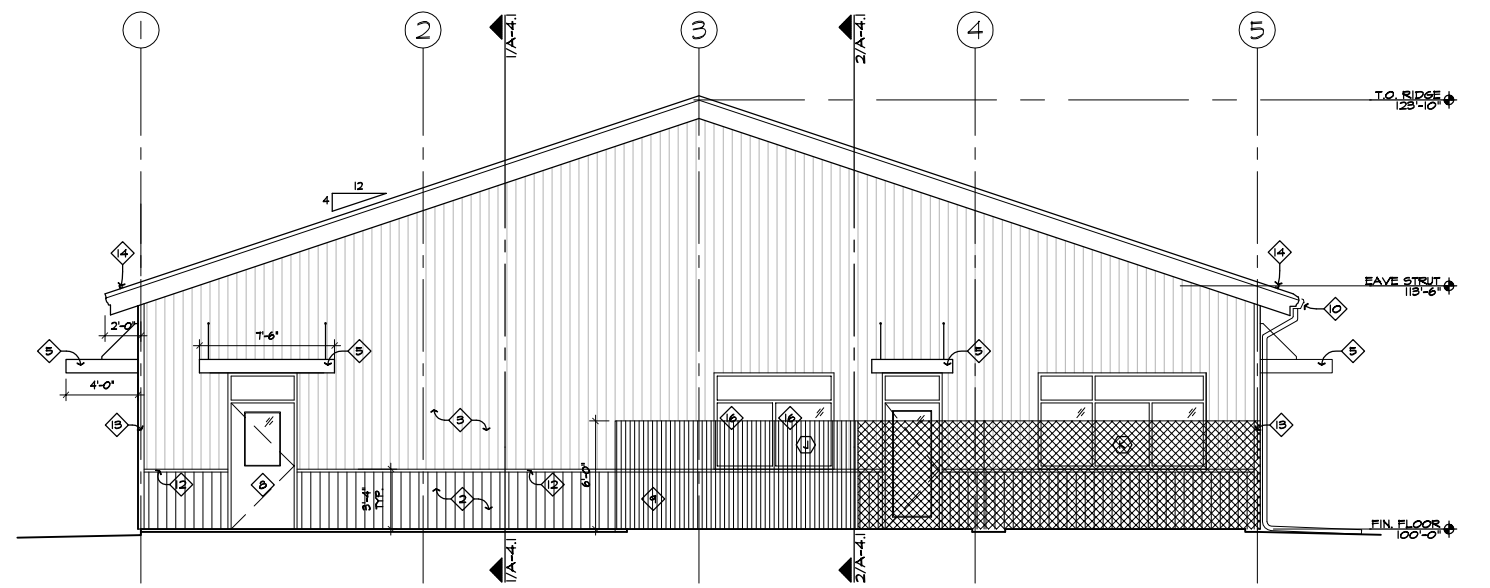

2 NORTHWEST ELEVATION
SCALE: 3/16" = 1'-0"

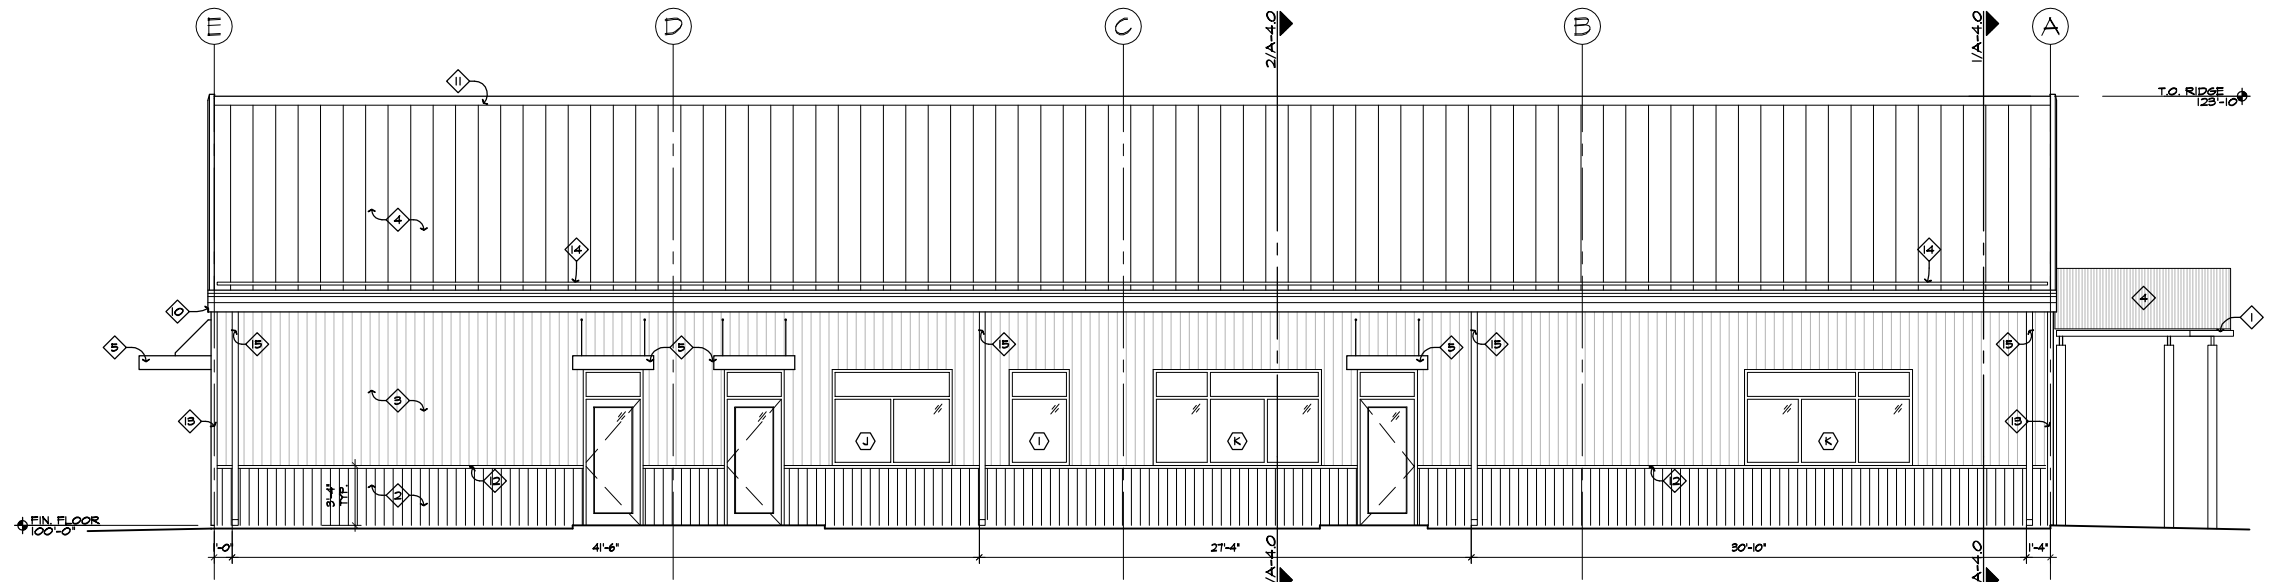

3 SOUTHWEST ELEVATION
SCALE: 3/16" = 1'-0"

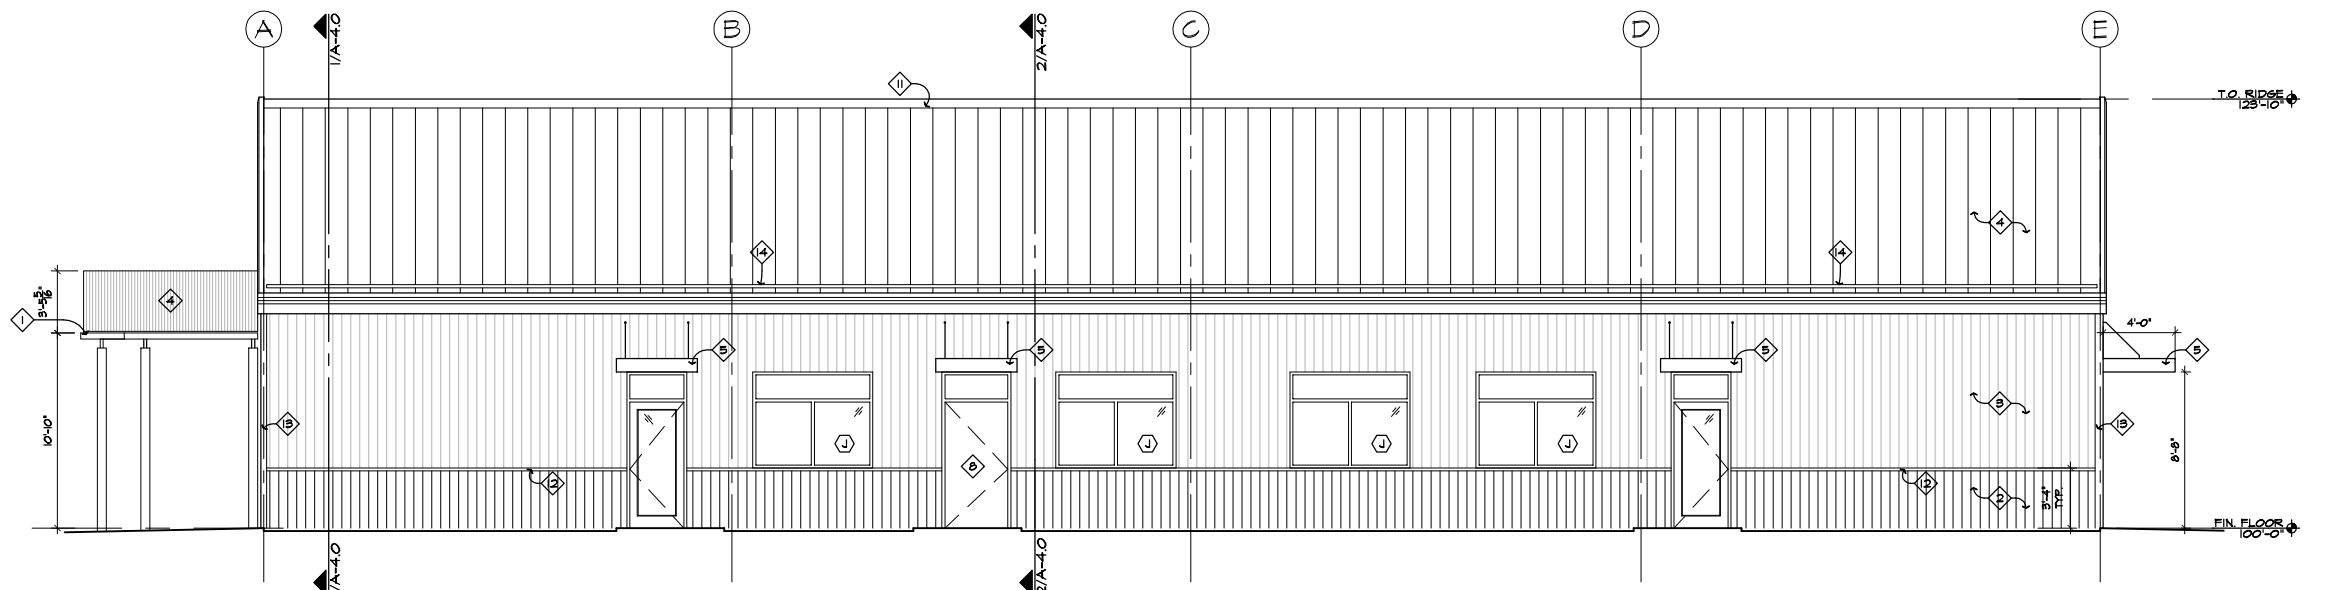

4 NORTHEAST ELEVATION
SCALE: 3/16" = 1'-0"

GENERAL NOTES:

- 1. RE: SCHEDULE FOR WINDOW & DOOR DIMENSIONS

ELEVATION KEY NOTES

SYMBOL	DESCRIPTION
1	ENTRY CANOPY, RE: 4/A-6.0
2	METAL SIDING, COLOR 1, ORIENTED VERTICALLY
3	METAL SIDING, COLOR 2, ORIENTED VERTICALLY
4	STANDING SEAM METAL ROOF
5	DOOR CANOPY BY METAL BUILDING MANUF, RE: 4/A-5.0
6	STANDING SEAM METAL ROOF, BY METAL BUILDING MANUF., COLOR ...
7	ALUMINUM STOREFRONT; RE: A-8.0 FOR DOOR SCHEDULE RE: A-2.1 FOR OPENING WIDTH
8	HOLLOW METAL; RE: A-8.0 FOR DOOR SCHEDULE RE: A-2.1 FOR OPENING WIDTH
9	MECHANICAL YARD ENCLOSURE, RE: SPECS
10	GUTTER BY METAL BUILDING MANUF.
11	RIDGE COVER BY METAL BUILDING MANUF.
12	STACK JOINT TRIM BY METAL BUILDING MANUF.
13	CORNER TRIM BY METAL BUILDING MANUF.
14	SNOW GUARD, INSTALL 1'-0" FROM FASCIA, TYP.
15	DOWNSPOUT
16	FROST WINDOW
17	FENCINGS, RE: SPEC