


GENERAL NOTES:	
1.	
FLOOR PLAN KEY NOTES	
SYMBOL	DESCRIPTION
1	FLOOR DRAIN. RE: 3/A-5.1
2	FROST BOTTOM PANEES OF GLASS
3	
4	
5	
6	
7	
8	
9	

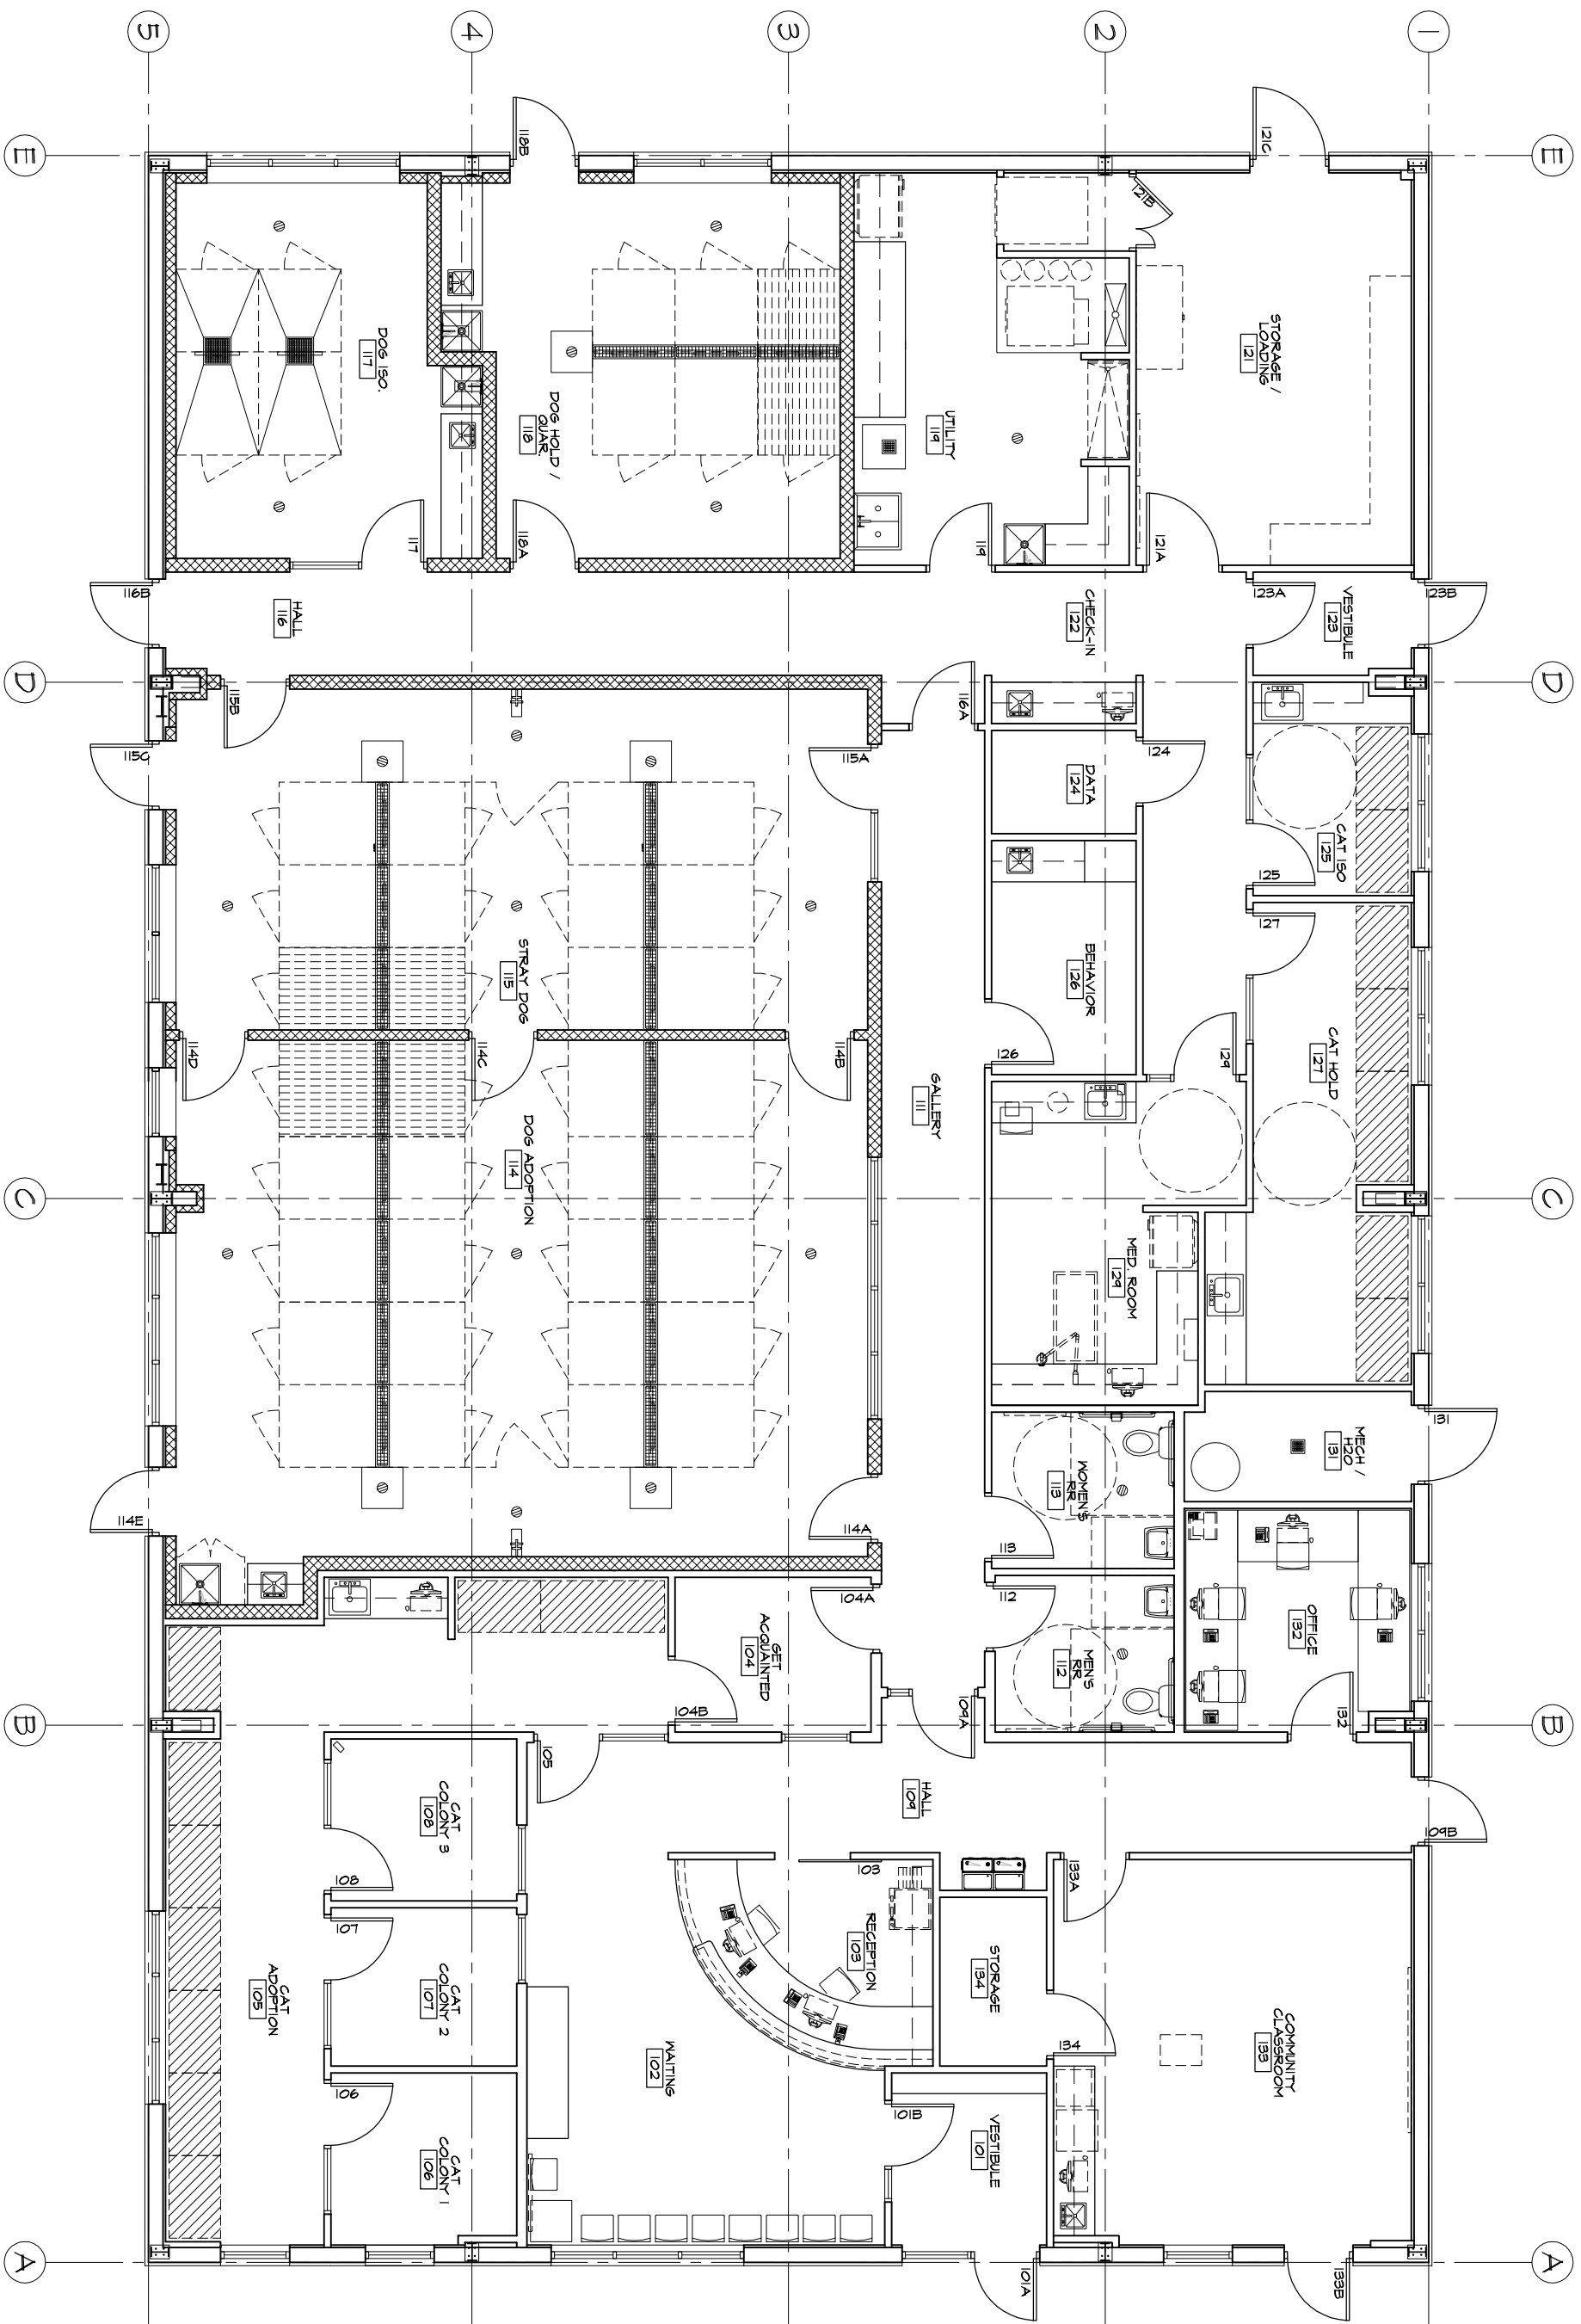

SUPERIOR ANIMAL SHELTER - FLOOR PLAN

SCALE: 1/8" = 1'-0"

JULY 22, 2014

