



LOCATION MAP

CITY OF SUPERIOR

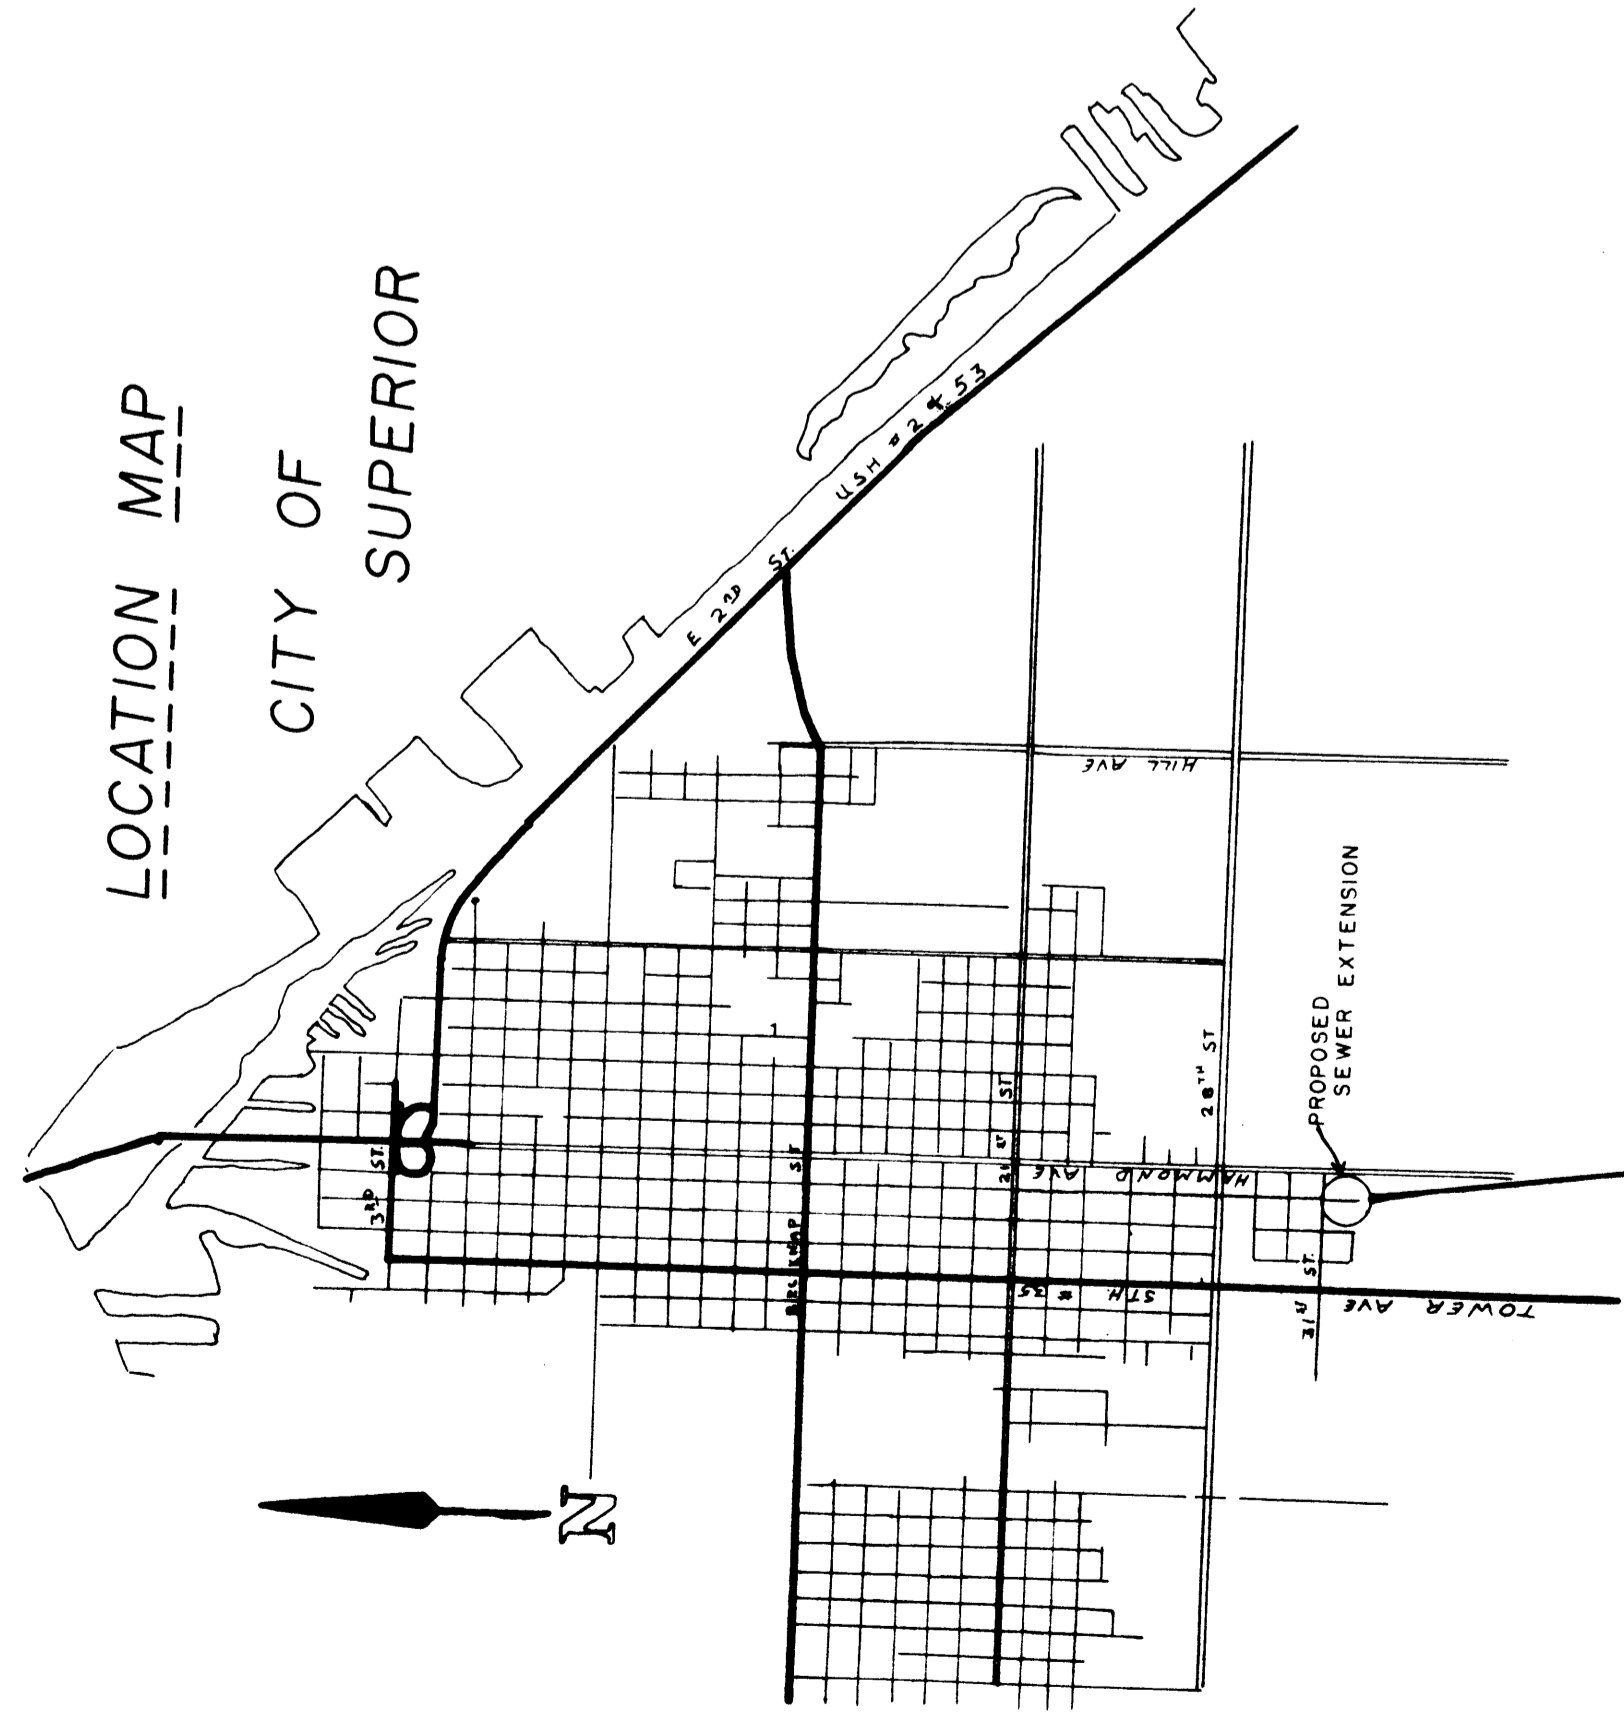


PROPOSED SANITARY SEWER EXTENSION

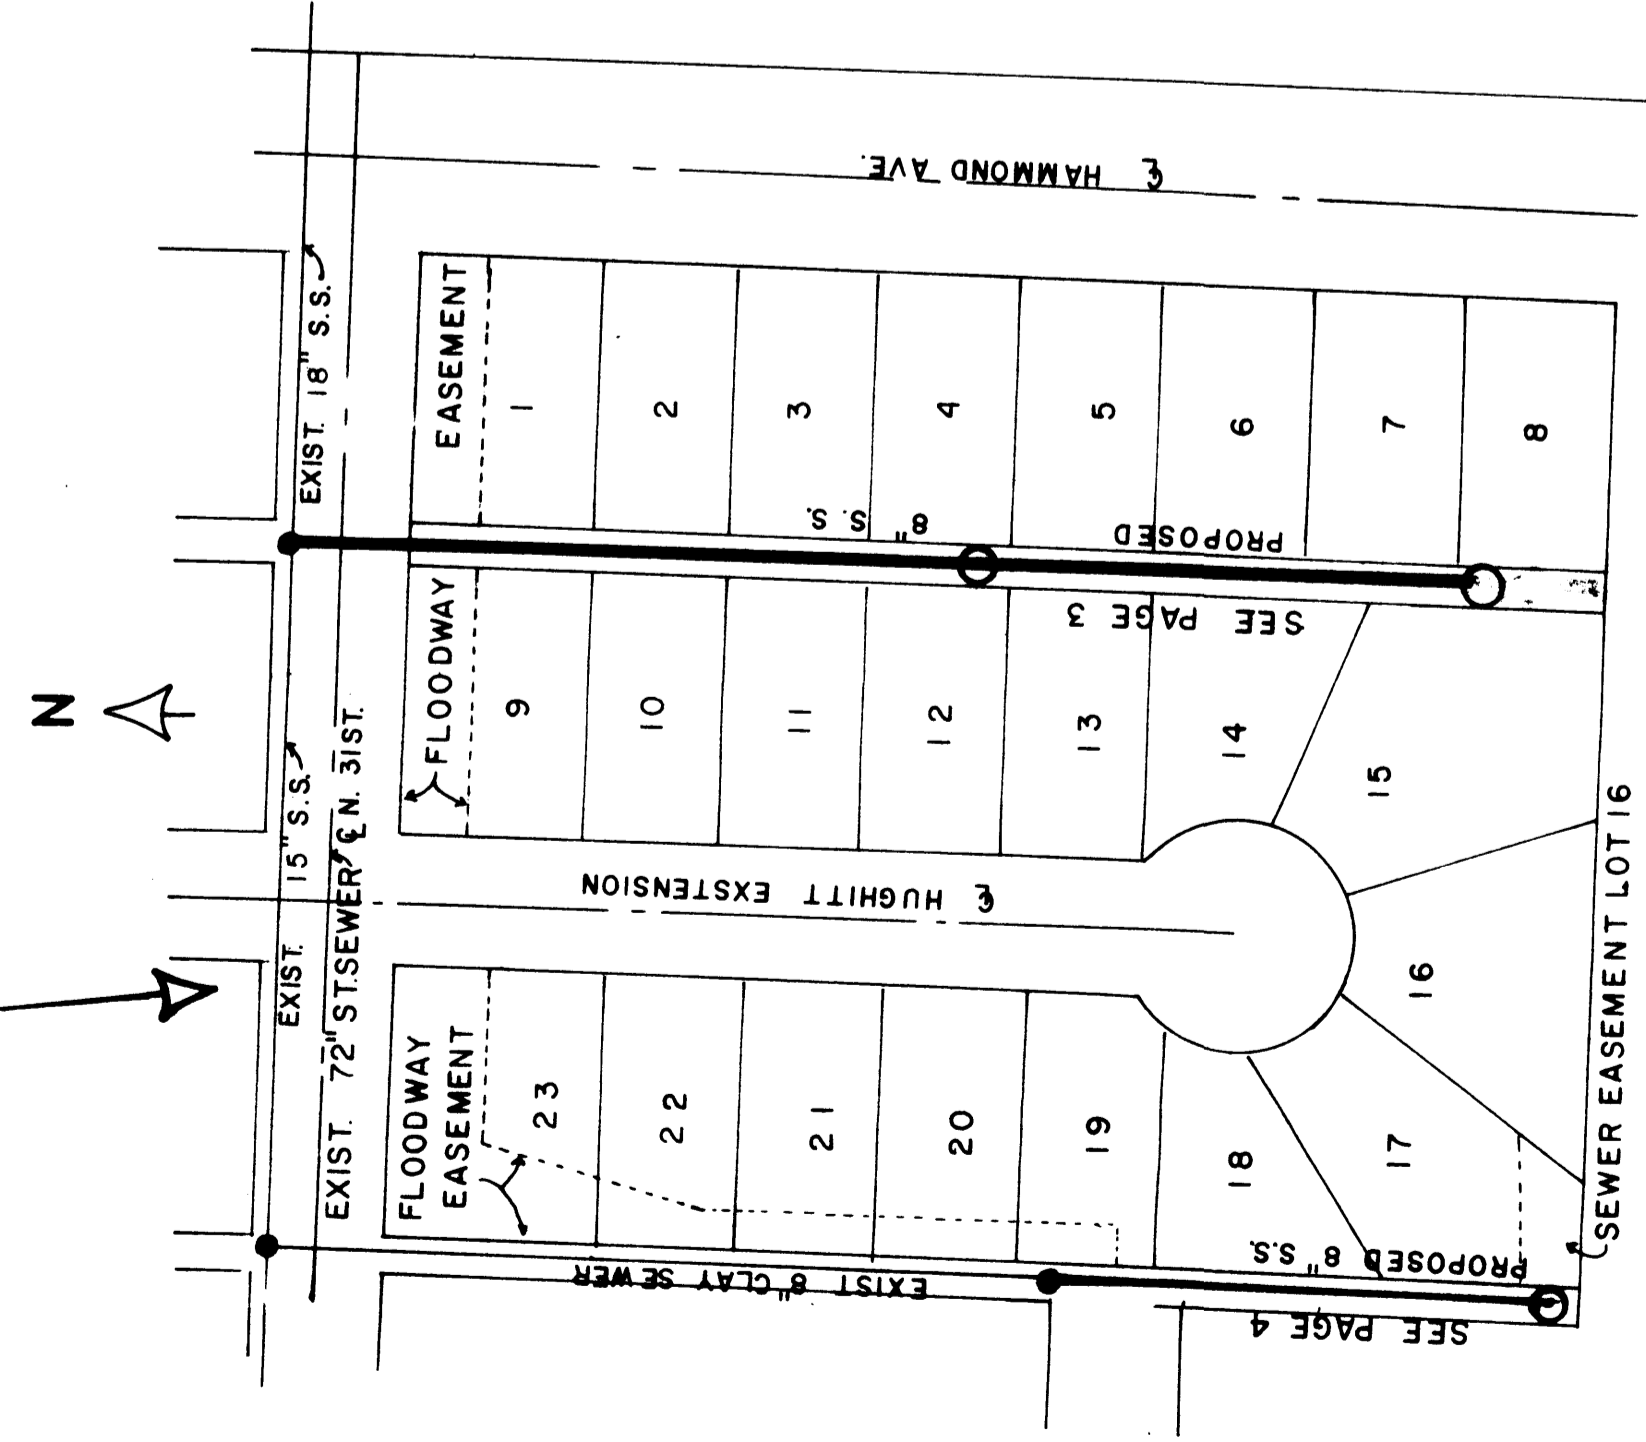


SITE PLAN

SCALE 1" = 100'

- EXIST. MANHOLE
- PROPOSED MANHOLE

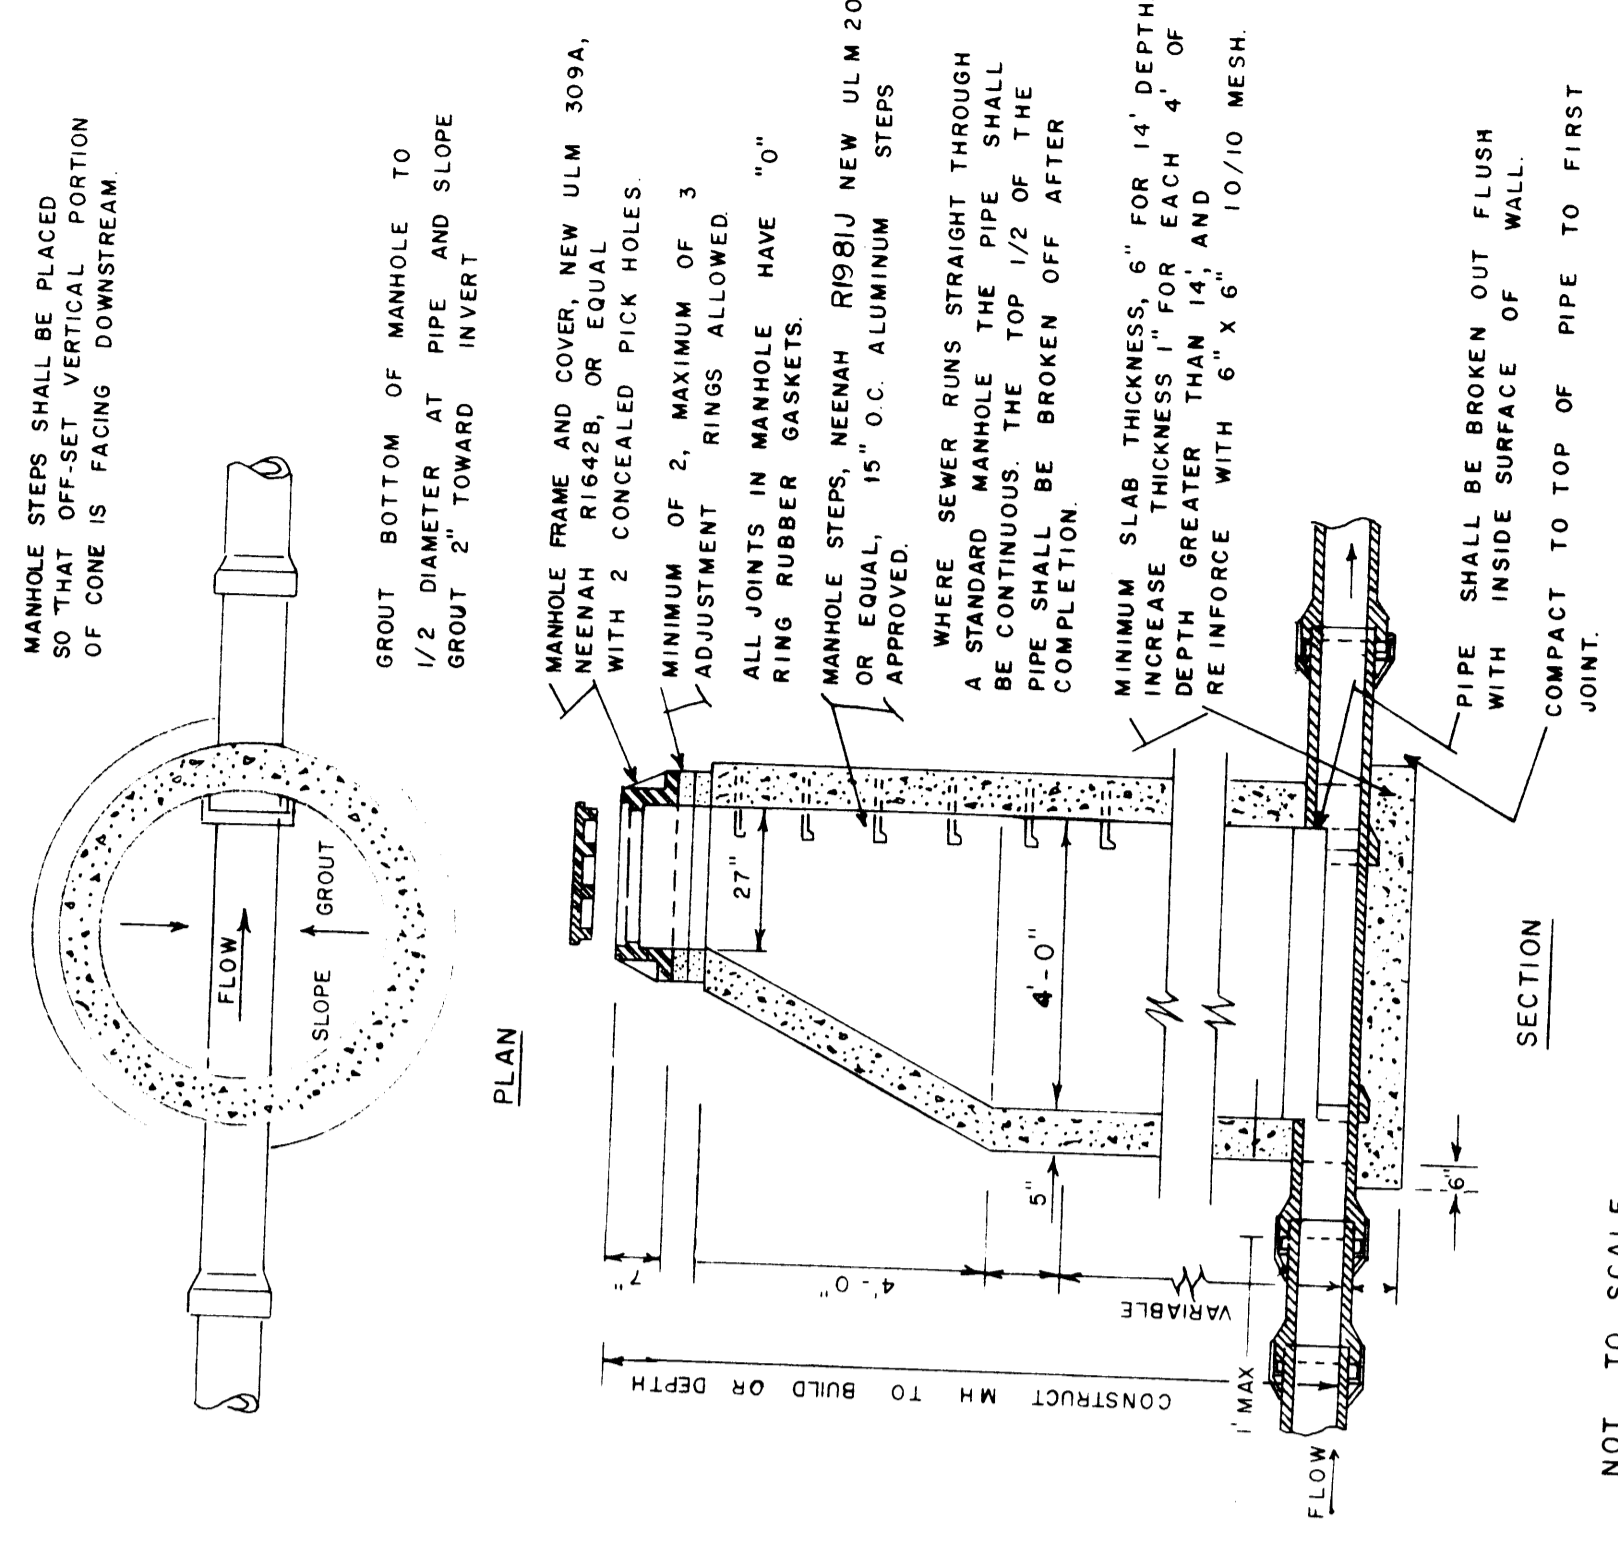

DETAIL OF PVC SEWER PIPE JOINT

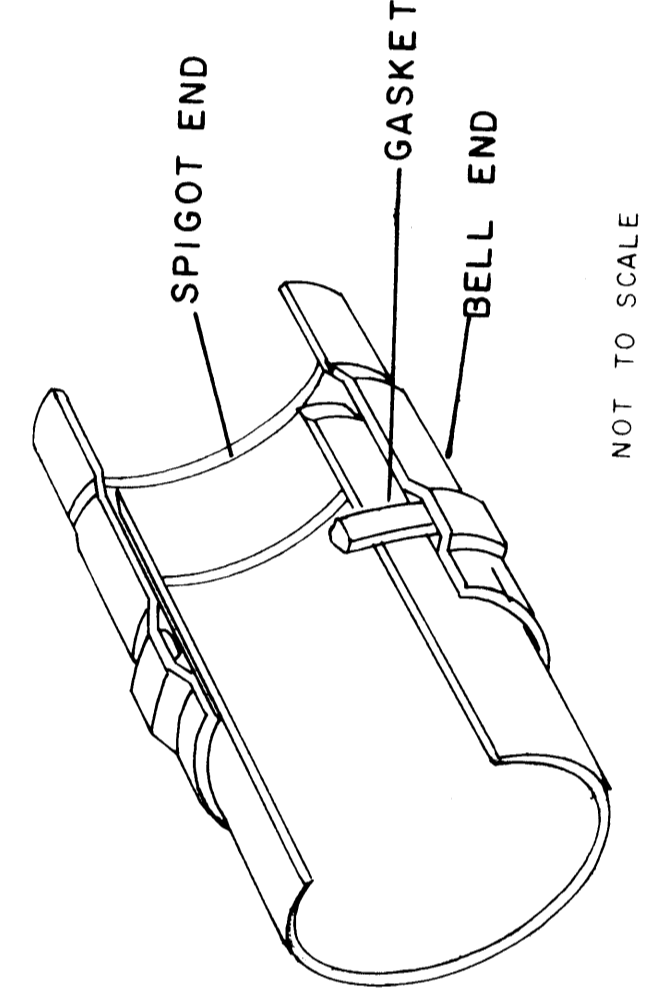

LEGEND

- STS- EXISTING STORM SEWER
- SS- EXISTING SANITARY SEWER
- W- WATER MAIN
- G- GAS MAIN
- PROPOSED MANHOLE
- EXISTING MANHOLE

INDEX

- 1 COVER
- 2 SITE PLAN AND DETAILS
- 3 SEWER PLAN
- 4 SEWER PLAN

UTILITY OWNERS

WATER AND GAS	SUPERIOR WATER, LIGHT AND POWER
	1308 TOWER AVE.
	SUPERIOR, WIS.
	394-5811
SEWERS	CITY OF SUPERIOR
	1409 HAMMOND AVE.
	394-0333
TELEPHONE	WIS. TELEPHONE CO.
	1308 TOWER AVE.
	SUPERIOR, WIS.
	392-6111