

2E BASEMENT FLOOR PLAN
SCALE = 1/8" = 1'-0"

9909e10.dwg




SYMBOL KEY

- 1 SPARK BRIDGE (10) ASSEMBLY
- 2 ELECTRICAL SYMBOL
- 3 PLUMBING SYMBOL
- 4 THE EXHIBITION CASE
- 5 VET USED
- 6 ELECTRICAL SYMBOL
- 7 TELEPHONE ENCLOSURE
- 8 HANGBOARD
- 9 CORD REEL ACCESS
- 10 TIE FROM PRACTICE
- 11 TIE FROM PRACTICE
- 12 TIE FROM PRACTICE

LINE SCHEDULE

LINE	DESCRIPTION	REMARKS
L-1	CALL ROOM LABEL # 1001	FROM 1001 OF LINE
L-2	CALL ROOM LABEL # 1002	FROM 1002 OF LINE
L-3	CALL ROOM LABEL # 1003	FROM 1003 OF LINE
L-4	CALL ROOM LABEL # 1004	FROM 1004 OF LINE
L-5	CALL ROOM LABEL # 1005	FROM 1005 OF LINE
L-6	CALL ROOM LABEL # 1006	FROM 1006 OF LINE
L-7	CALL ROOM LABEL # 1007	FROM 1007 OF LINE
L-8	CALL ROOM LABEL # 1008	FROM 1008 OF LINE
L-9	CALL ROOM LABEL # 1009	FROM 1009 OF LINE
L-10	CALL ROOM LABEL # 1010	FROM 1010 OF LINE

822 823 824 825 826

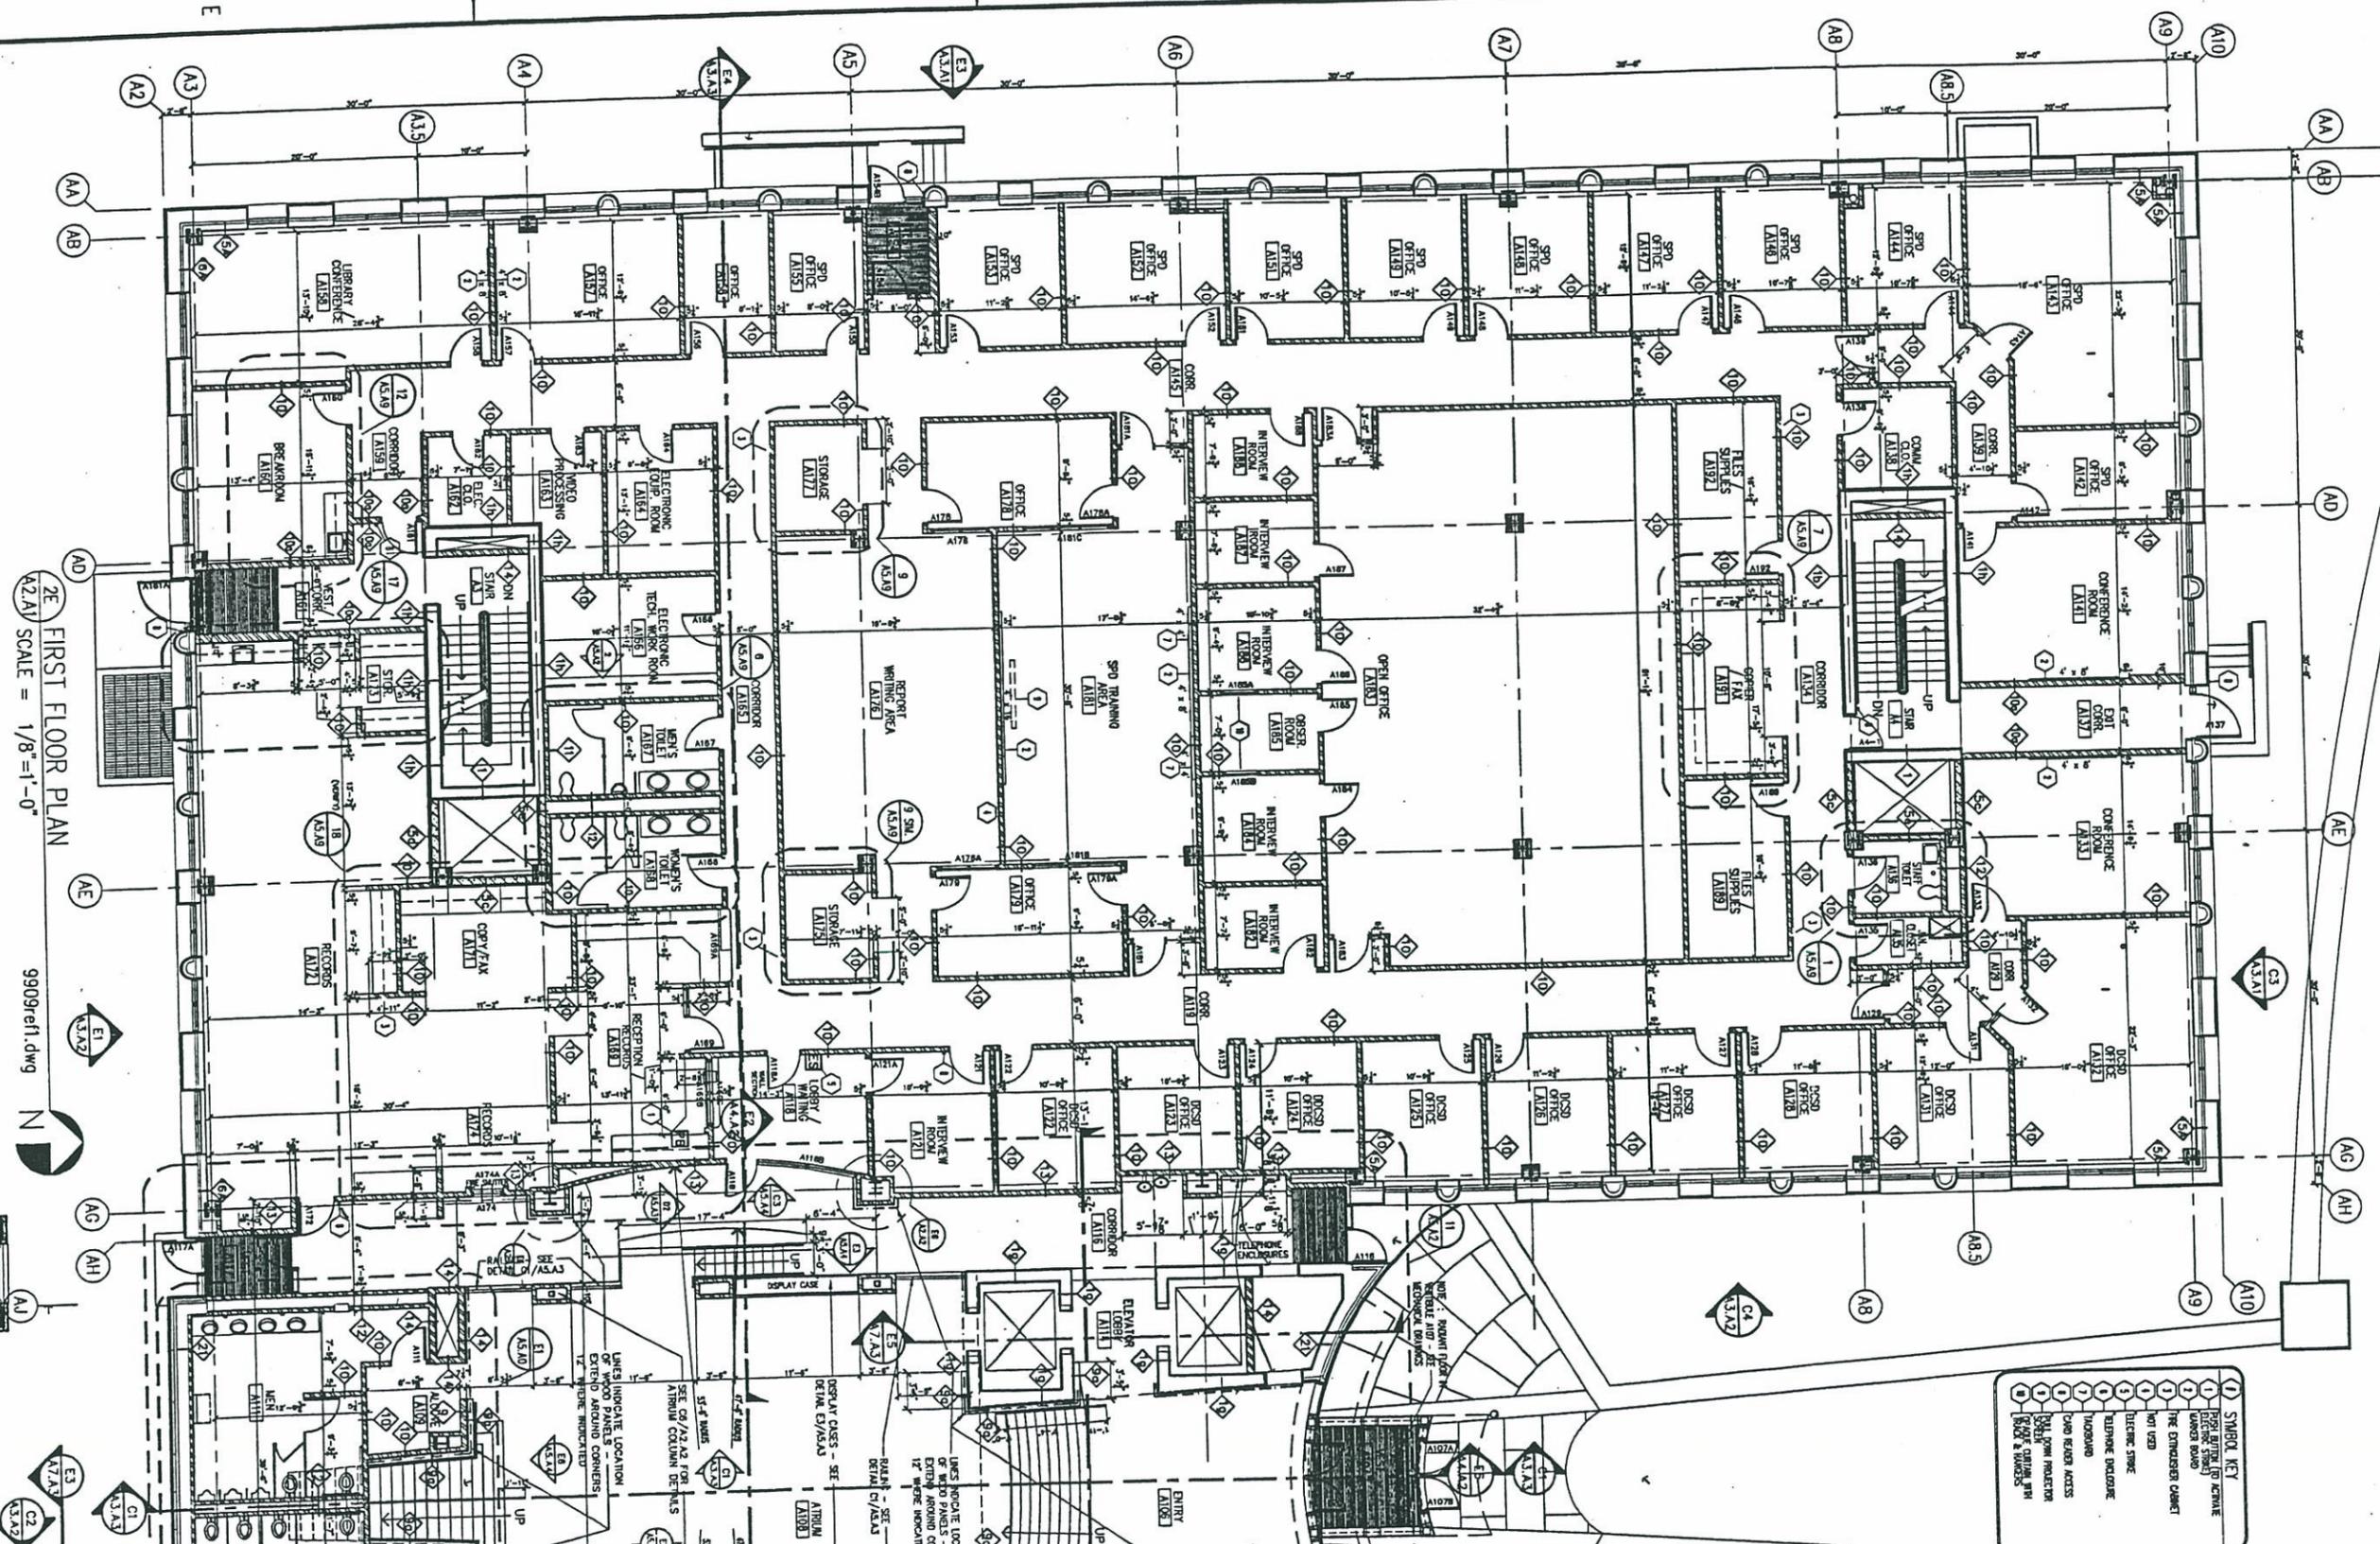

2E FIRST FLOOR PLAN
 A2/A1 SCALE = 1/8"=1'-0"

9909refl.dwg



SYMBOL KEY

- 1 PERFORATED GLASS
- 2 GLASS PARTITION
- 3 GLASS PARTITION
- 4 GLASS PARTITION
- 5 THE EXHIBITOR CABINET
- 6 HOT TUB
- 7 THERMOPANE
- 8 THERMOPANE
1. LINES INDICATE LOCATION OF WOOD PANELS - EXTEND AROUND CORNERS IF WOOD PANELS ARE NOT INDICATED

2. SEE C9/A2 FOR A2/A1 ATTRIBUTION COLUMN DETAILS

3. STAIRS

4. DISPLAY CASES - SEE ATTRIB. A1001

5. RAIN - SEE DETAIL C1/A2/A3

6. LINES INDICATE LOCATION OF WOOD PANELS - EXTEND AROUND CORNERS IF WOOD PANELS ARE NOT INDICATED

7. SEE C9/A2 FOR A2/A1 ATTRIBUTION COLUMN DETAILS

8. STAIRS

9. DISPLAY CASES - SEE ATTRIB. A1001

10. RAIN - SEE DETAIL C1/A2/A3

11. LINES INDICATE LOCATION OF WOOD PANELS - EXTEND AROUND CORNERS IF WOOD PANELS ARE NOT INDICATED

12. SEE C9/A2 FOR A2/A1 ATTRIBUTION COLUMN DETAILS

13. STAIRS

14. DISPLAY CASES - SEE ATTRIB. A1001

15. RAIN - SEE DETAIL C1/A2/A3

16. LINES INDICATE LOCATION OF WOOD PANELS - EXTEND AROUND CORNERS IF WOOD PANELS ARE NOT INDICATED

17. SEE C9/A2 FOR A2/A1 ATTRIBUTION COLUMN DETAILS

18. STAIRS

19. DISPLAY CASES - SEE ATTRIB. A1001

20. RAIN - SEE DETAIL C1/A2/A3

21. LINES INDICATE LOCATION OF WOOD PANELS - EXTEND AROUND CORNERS IF WOOD PANELS ARE NOT INDICATED

22. SEE C9/A2 FOR A2/A1 ATTRIBUTION COLUMN DETAILS

23. STAIRS

24. DISPLAY CASES - SEE ATTRIB. A1001

25. RAIN - SEE DETAIL C1/A2/A3

26. LINES INDICATE LOCATION OF WOOD PANELS - EXTEND AROUND CORNERS IF WOOD PANELS ARE NOT INDICATED

27. SEE C9/A2 FOR A2/A1 ATTRIBUTION COLUMN DETAILS

28. STAIRS

29. DISPLAY CASES - SEE ATTRIB. A1001

30. RAIN - SEE DETAIL C1/A2/A3

31. LINES INDICATE LOCATION OF WOOD PANELS - EXTEND AROUND CORNERS IF WOOD PANELS ARE NOT INDICATED

32. SEE C9/A2 FOR A2/A1 ATTRIBUTION COLUMN DETAILS

33. STAIRS

34. DISPLAY CASES - SEE ATTRIB. A1001

35. RAIN - SEE DETAIL C1/A2/A3

36. LINES INDICATE LOCATION OF WOOD PANELS - EXTEND AROUND CORNERS IF WOOD PANELS ARE NOT INDICATED

37. SEE C9/A2 FOR A2/A1 ATTRIBUTION COLUMN DETAILS

38. STAIRS

39. DISPLAY CASES - SEE ATTRIB. A1001

40. RAIN - SEE DETAIL C1/A2/A3

41. LINES INDICATE LOCATION OF WOOD PANELS - EXTEND AROUND CORNERS IF WOOD PANELS ARE NOT INDICATED

42. SEE C9/A2 FOR A2/A1 ATTRIBUTION COLUMN DETAILS

43. STAIRS

44. DISPLAY CASES - SEE ATTRIB. A1001

45. RAIN - SEE DETAIL C1/A2/A3

46. LINES INDICATE LOCATION OF WOOD PANELS - EXTEND AROUND CORNERS IF WOOD PANELS ARE NOT INDICATED

47. SEE C9/A2 FOR A2/A1 ATTRIBUTION COLUMN DETAILS

48. STAIRS

49. DISPLAY CASES - SEE ATTRIB. A1001

50. RAIN - SEE DETAIL C1/A2/A3

51. LINES INDICATE LOCATION OF WOOD PANELS - EXTEND AROUND CORNERS IF WOOD PANELS ARE NOT INDICATED

52. SEE C9/A2 FOR A2/A1 ATTRIBUTION COLUMN DETAILS

53. STAIRS

54. DISPLAY CASES - SEE ATTRIB. A1001

55. RAIN - SEE DETAIL C1/A2/A3

56. LINES INDICATE LOCATION OF WOOD PANELS - EXTEND AROUND CORNERS IF WOOD PANELS ARE NOT INDICATED

57. SEE C9/A2 FOR A2/A1 ATTRIBUTION COLUMN DETAILS

58. STAIRS

59. DISPLAY CASES - SEE ATTRIB. A1001

60. RAIN - SEE DETAIL C1/A2/A3

61. LINES INDICATE LOCATION OF WOOD PANELS - EXTEND AROUND CORNERS IF WOOD PANELS ARE NOT INDICATED

62. SEE C9/A2 FOR A2/A1 ATTRIBUTION COLUMN DETAILS

63. STAIRS

64. DISPLAY CASES - SEE ATTRIB. A1001

65. RAIN - SEE DETAIL C1/A2/A3

66. LINES INDICATE LOCATION OF WOOD PANELS - EXTEND AROUND CORNERS IF WOOD PANELS ARE NOT INDICATED

67. SEE C9/A2 FOR A2/A1 ATTRIBUTION COLUMN DETAILS

68. STAIRS

69. DISPLAY CASES - SEE ATTRIB. A1001

70. RAIN - SEE DETAIL C1/A2/A3

71. LINES INDICATE LOCATION OF WOOD PANELS - EXTEND AROUND CORNERS IF WOOD PANELS ARE NOT INDICATED

72. SEE C9/A2 FOR A2/A1 ATTRIBUTION COLUMN DETAILS

73. STAIRS

74. DISPLAY CASES - SEE ATTRIB. A1001

75. RAIN - SEE DETAIL C1/A2/A3

76. LINES INDICATE LOCATION OF WOOD PANELS - EXTEND AROUND CORNERS IF WOOD PANELS ARE NOT INDICATED

77. SEE C9/A2 FOR A2/A1 ATTRIBUTION COLUMN DETAILS

78. STAIRS

79. DISPLAY CASES - SEE ATTRIB. A1001

80. RAIN - SEE DETAIL C1/A2/A3

81. LINES INDICATE LOCATION OF WOOD PANELS - EXTEND AROUND CORNERS IF WOOD PANELS ARE NOT INDICATED

82. SEE C9/A2 FOR A2/A1 ATTRIBUTION COLUMN DETAILS

83. STAIRS

84. DISPLAY CASES - SEE ATTRIB. A1001

85. RAIN - SEE DETAIL C1/A2/A3

86. LINES INDICATE LOCATION OF WOOD PANELS - EXTEND AROUND CORNERS IF WOOD PANELS ARE NOT INDICATED

87. SEE C9/A2 FOR A2/A1 ATTRIBUTION COLUMN DETAILS

88. STAIRS

89. DISPLAY CASES - SEE ATTRIB. A1001

90. RAIN - SEE DETAIL C1/A2/A3

91. LINES INDICATE LOCATION OF WOOD PANELS - EXTEND AROUND CORNERS IF WOOD PANELS ARE NOT INDICATED

92. SEE C9/A2 FOR A2/A1 ATTRIBUTION COLUMN DETAILS

93. STAIRS

94. DISPLAY CASES - SEE ATTRIB. A1001

95. RAIN - SEE DETAIL C1/A2/A3

96. LINES INDICATE LOCATION OF WOOD PANELS - EXTEND AROUND CORNERS IF WOOD PANELS ARE NOT INDICATED

97. SEE C9/A2 FOR A2/A1 ATTRIBUTION COLUMN DETAILS


98. STAIRS

99. DISPLAY CASES - SEE ATTRIB. A1001

100. RAIN - SEE DETAIL C1/A2/A3

Plot name: MARK LINDBERG
Plot No.: 28 Feb 2001 - 8:56am
Proj File: A2.AJLING
Xref: General Plan Notes FLR4-shel FLR4 of-bar

E1 FOURTH FLOOR PLAN - BUILDING A
FLR4-SHELL
SCALE = 1/8"=1'-0"

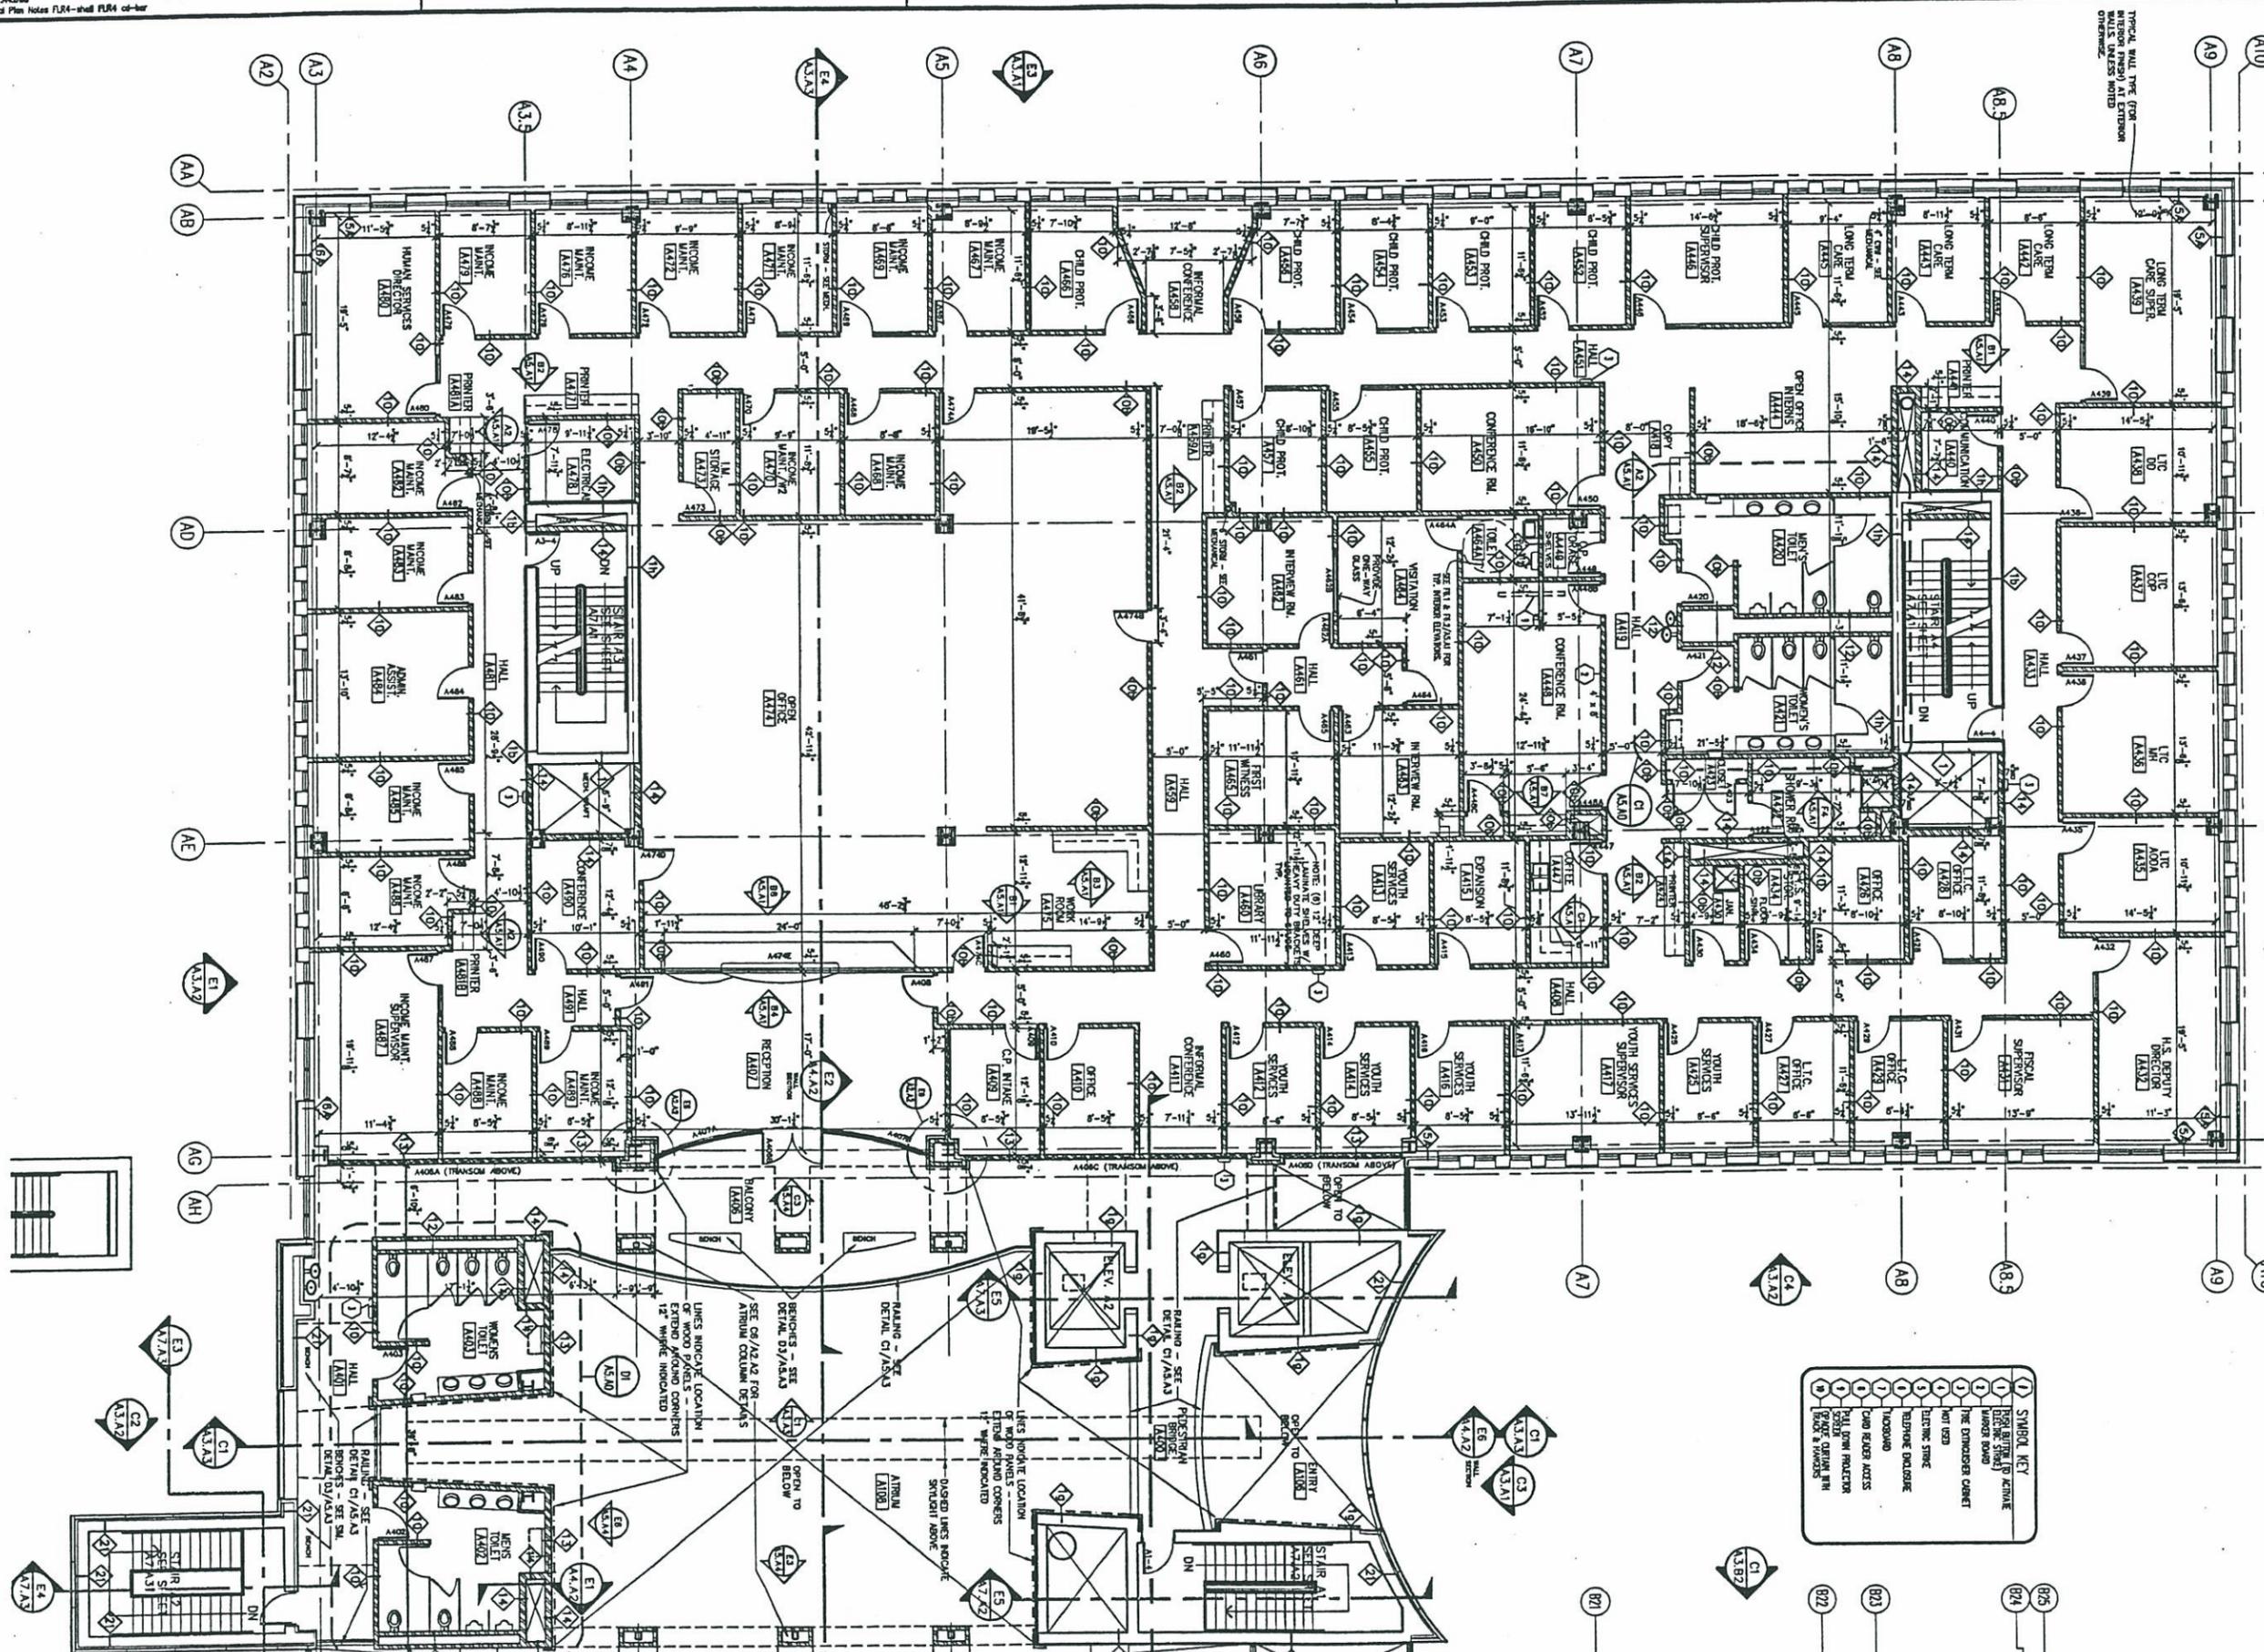

SYMBOL KEY

- 1 ROOM WITH ACTIVE HAZARDOUS WASTE
- 2 THE EMPLOYER CABINET
- 3 HOT USE
- 4 ELECTRIC TIME
- 5 RELIEF ENCLOSURE
- 6 CARD READER ACCESS
- 7 FALL FROM PROTECTOR
- 8 TRUCK CURTAIN RM
- 9 TRUCK & SWINGS



BRANCHES - SEE DETAIL 03/AS/A3
BRANCHES - SEE DETAIL 03/AS/A4
BRANCHES - SEE DETAIL 03/AS/A5
BRANCHES - SEE DETAIL 03/AS/A6
BRANCHES - SEE DETAIL 03/AS/A7
BRANCHES - SEE DETAIL 03/AS/A8
BRANCHES - SEE DETAIL 03/AS/A9
BRANCHES - SEE DETAIL 03/AS/A10

RAILING - SEE DETAIL 03/AS/A3
RAILING - SEE DETAIL 03/AS/A4
RAILING - SEE DETAIL 03/AS/A5
RAILING - SEE DETAIL 03/AS/A6
RAILING - SEE DETAIL 03/AS/A7
RAILING - SEE DETAIL 03/AS/A8
RAILING - SEE DETAIL 03/AS/A9
RAILING - SEE DETAIL 03/AS/A10

DOORED LINES ROOMS - SEE DETAIL 03/AS/A11
DOORED LINES ROOMS - SEE DETAIL 03/AS/A12
LINES INDICATE LOCATION OF WOOD PANELS - EXTEND AROUND CORNERS 12" WHERE INDICATED

OPEN TO BELOW

1 2 3 4

2 3 4

AA AB AC AD AE AG AH
A10 A9 A8.5 A8 A7 A6 A5 A4 A3 A2
E1 E2 E3 E4 E5


Lot var: MARK LINDBERG
Date: Feb. 28 Feb 2001 - 8:57am
Dwg File: A2A3.DWG
Title: 9909a3 General Plan Notes (URS-SHELL) FLOOR 03-00

THIRD FLOOR PLAN - BUILDING A
A-FURZ-SHELL

2

3

4

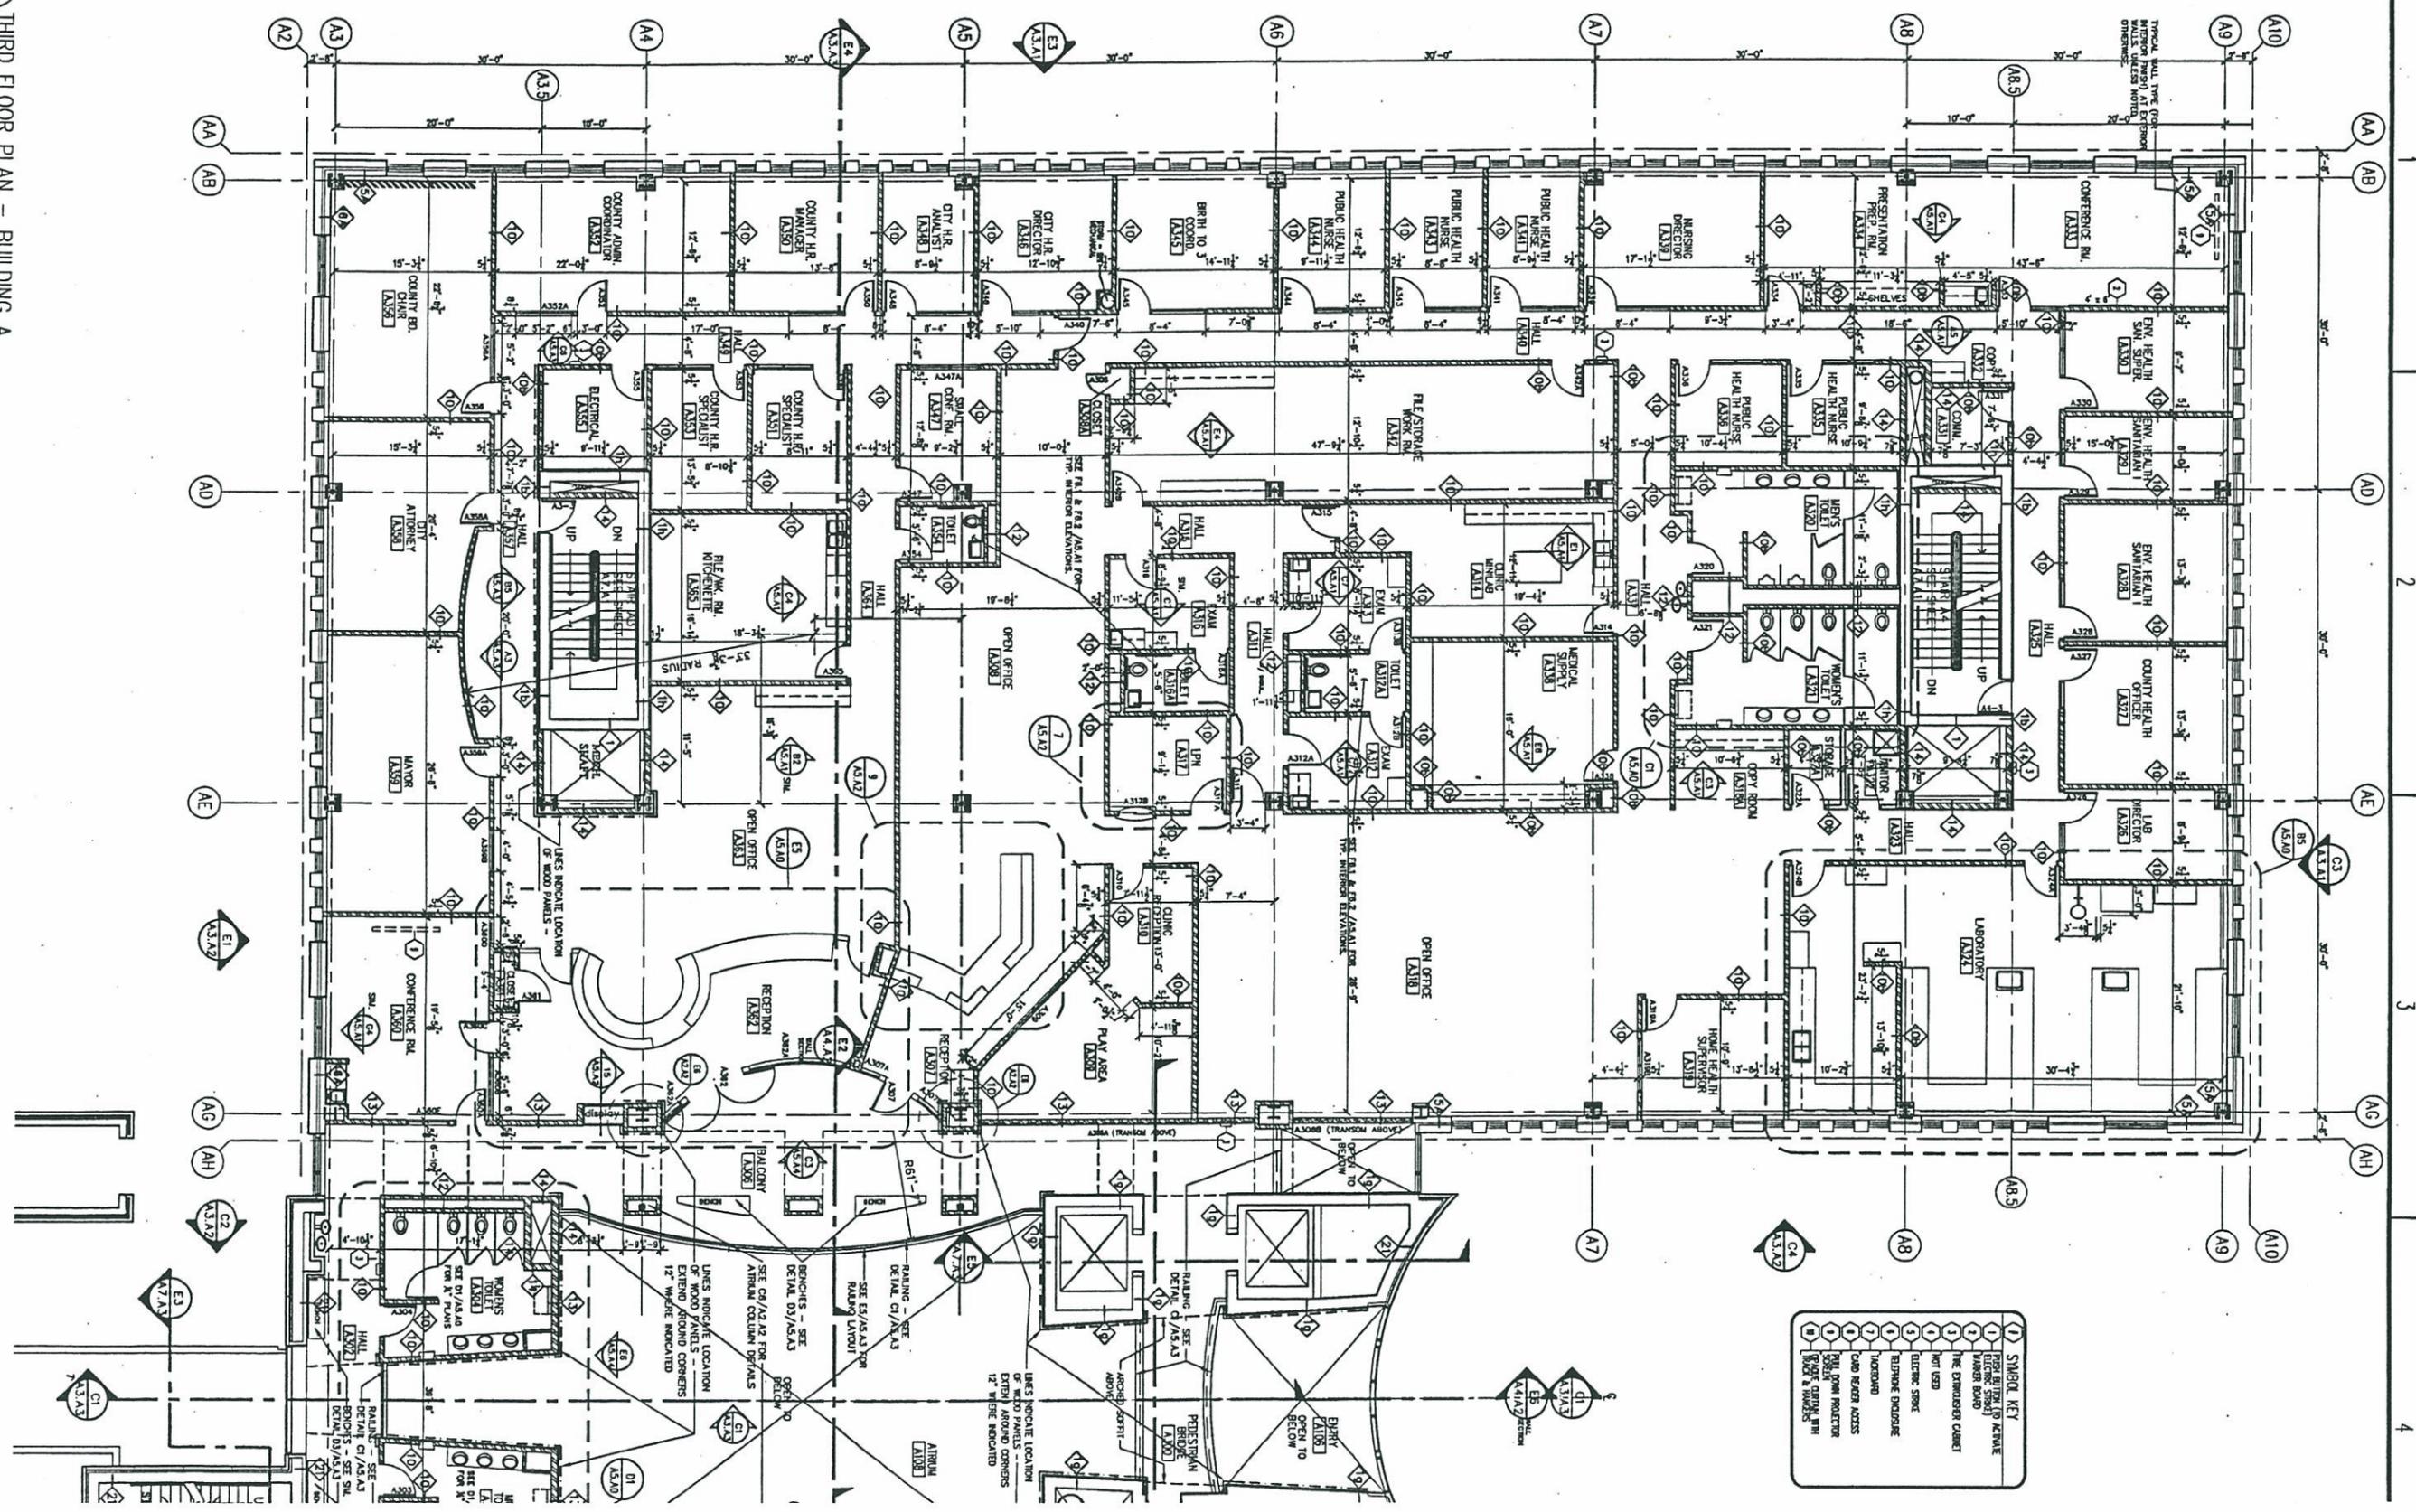

SYMBOL KEY	
1	STAIRS
2	STAIR WALKWAY
3	STAIR BOARD
4	STAIR CASE
5	STAIR CASE
2

3

4

Last user: MARK LIMOSBERG
Date: Wed, 28 Feb 2001 - 8:56am
Dwg File: A2.A2.DWG
Title: 9908ref General Plan Notes 62-3rd FLR2 of 6

E1 SECOND FLOOR PLAN - BUILDING A
A-FLR2
SCALE = 1/8"=1'-0"

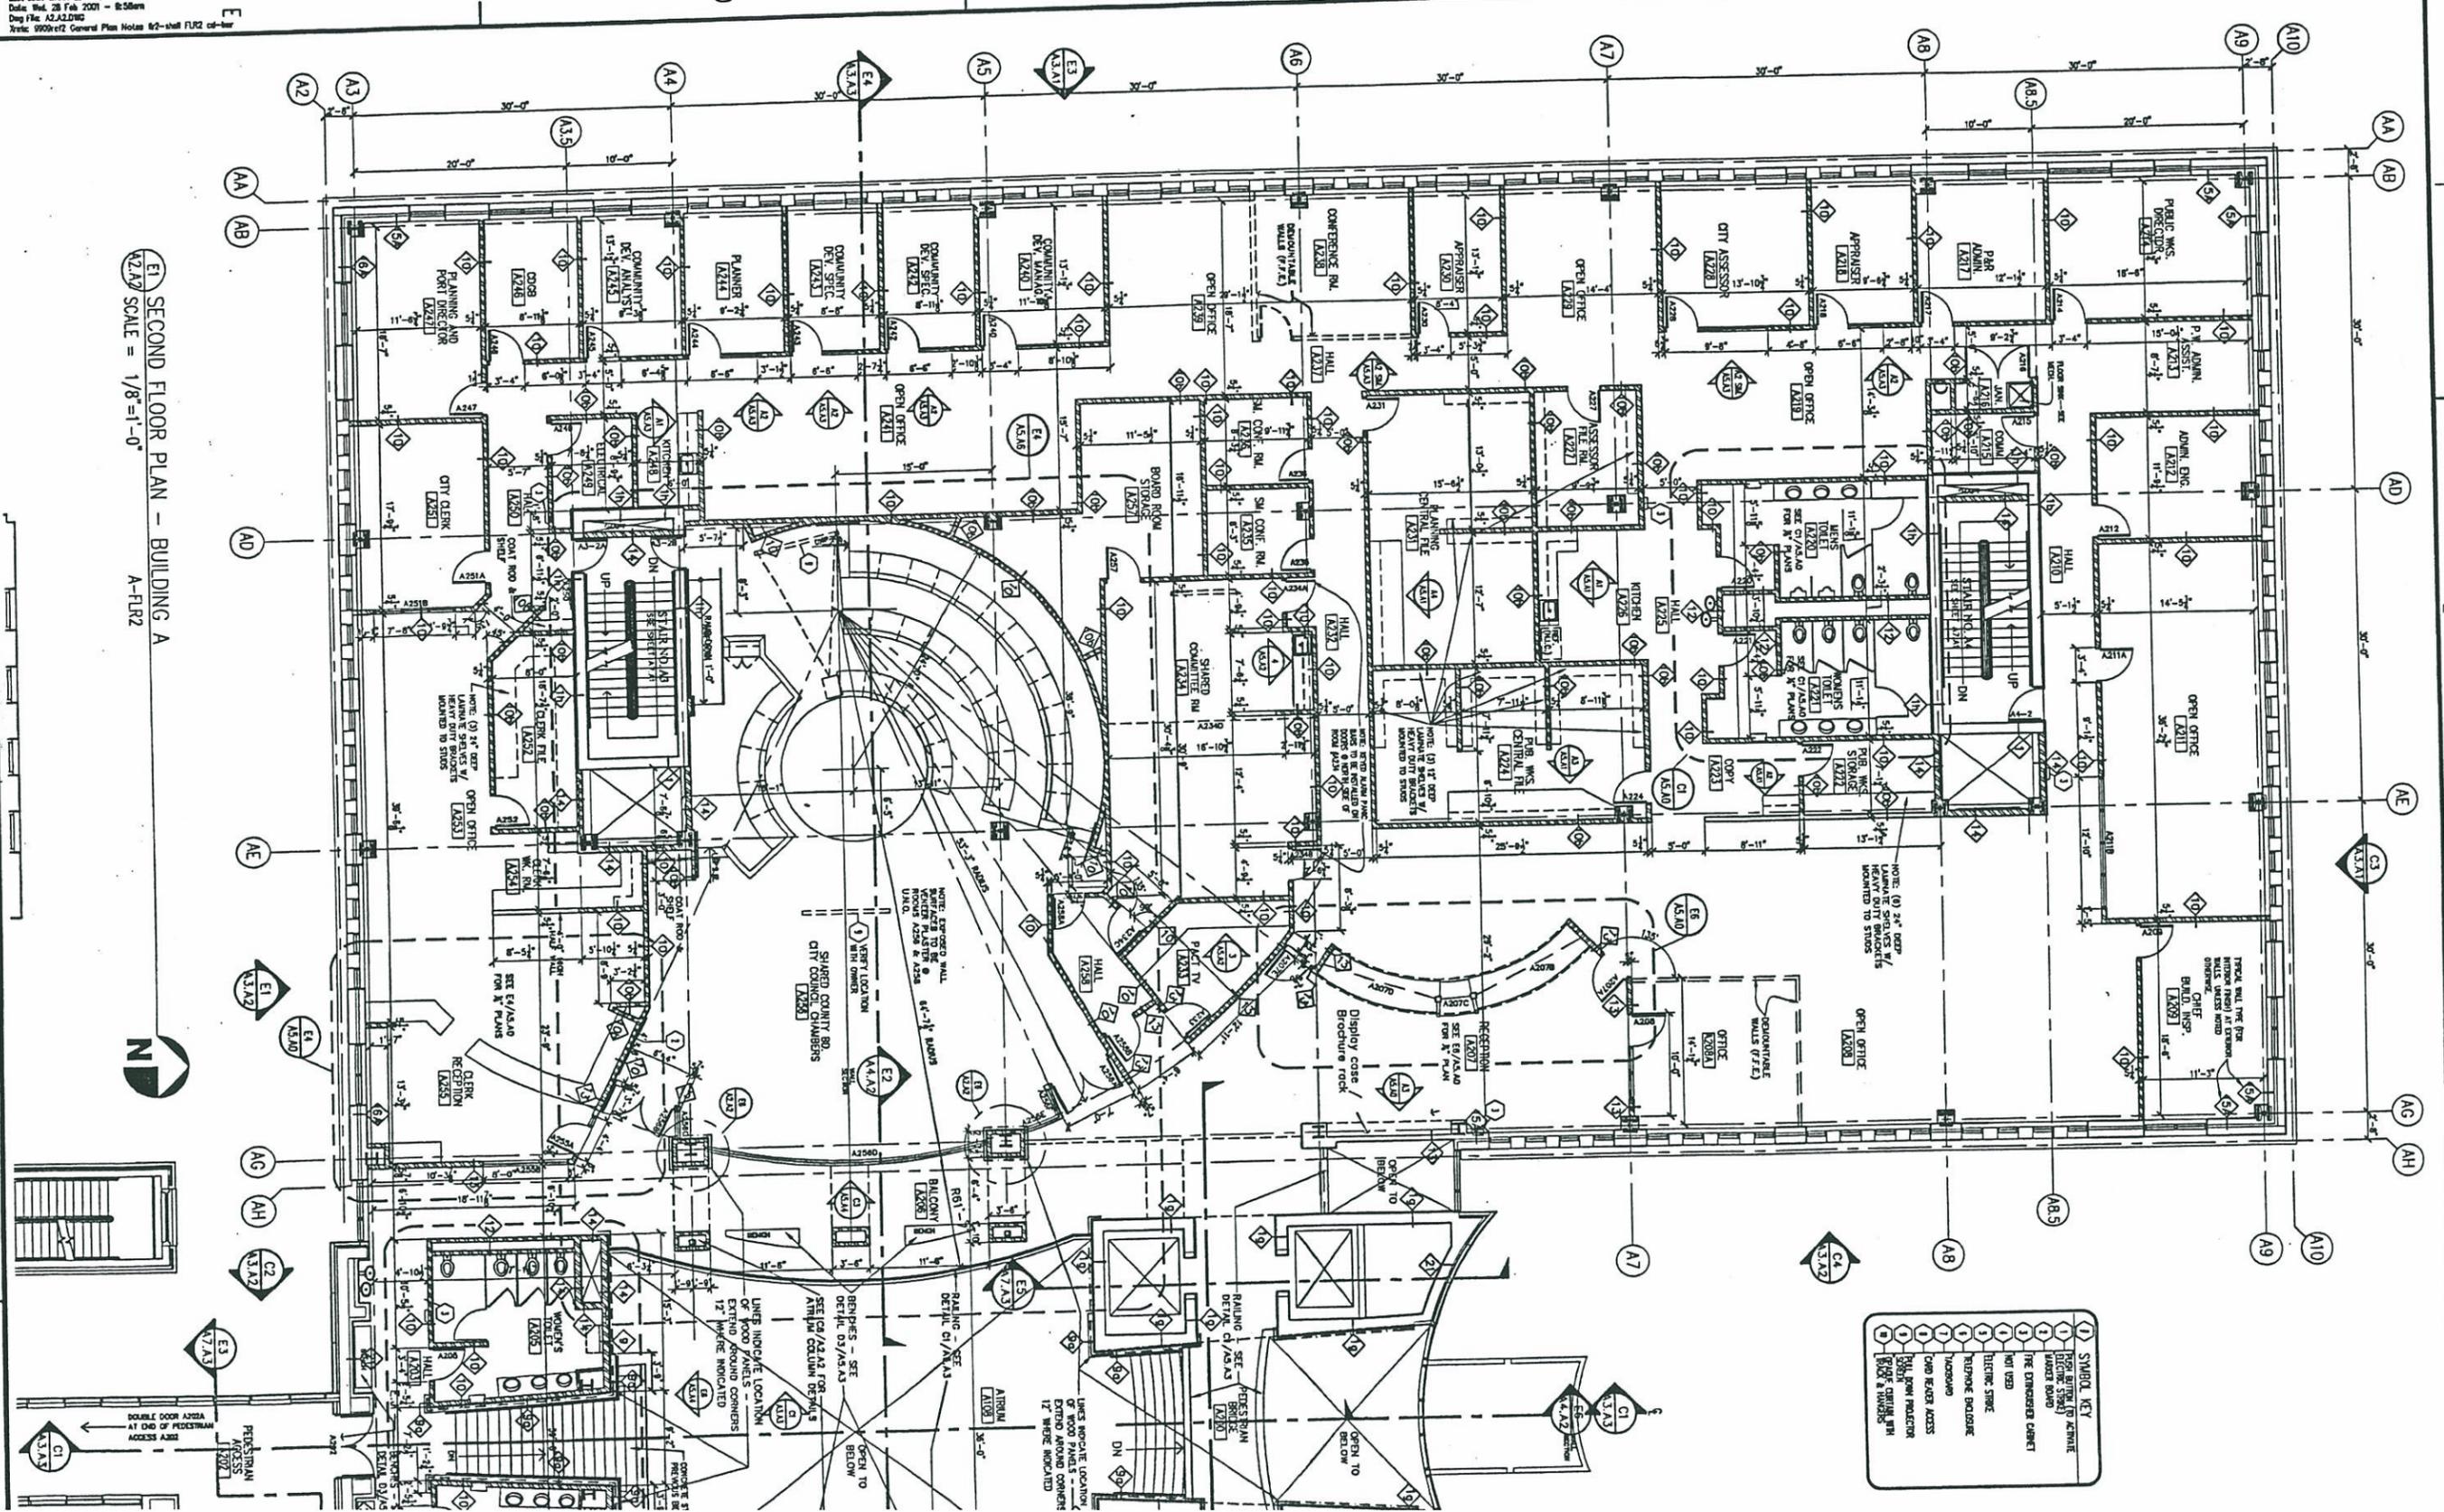

1 SYMBOL KEY

- 1 FLOOR LIGHTING TO ACTIVATE
- 2 ELECTRICAL SYMBOL
- 3 THE DIMENSIONED CABINET
- 4 NOT USED
- 5 ELECTRICAL SYMBOL
- 6 TELEPHONE ENCLOSURE
- 7 HANGBOARD
- 8 CABINET ACCESS
- 9 TELEPHONE ENCLOSURE
- 10 TELEPHONE ENCLOSURE
- 11 TELEPHONE ENCLOSURE
- 12 TELEPHONE ENCLOSURE




1 2 3

2

3

4

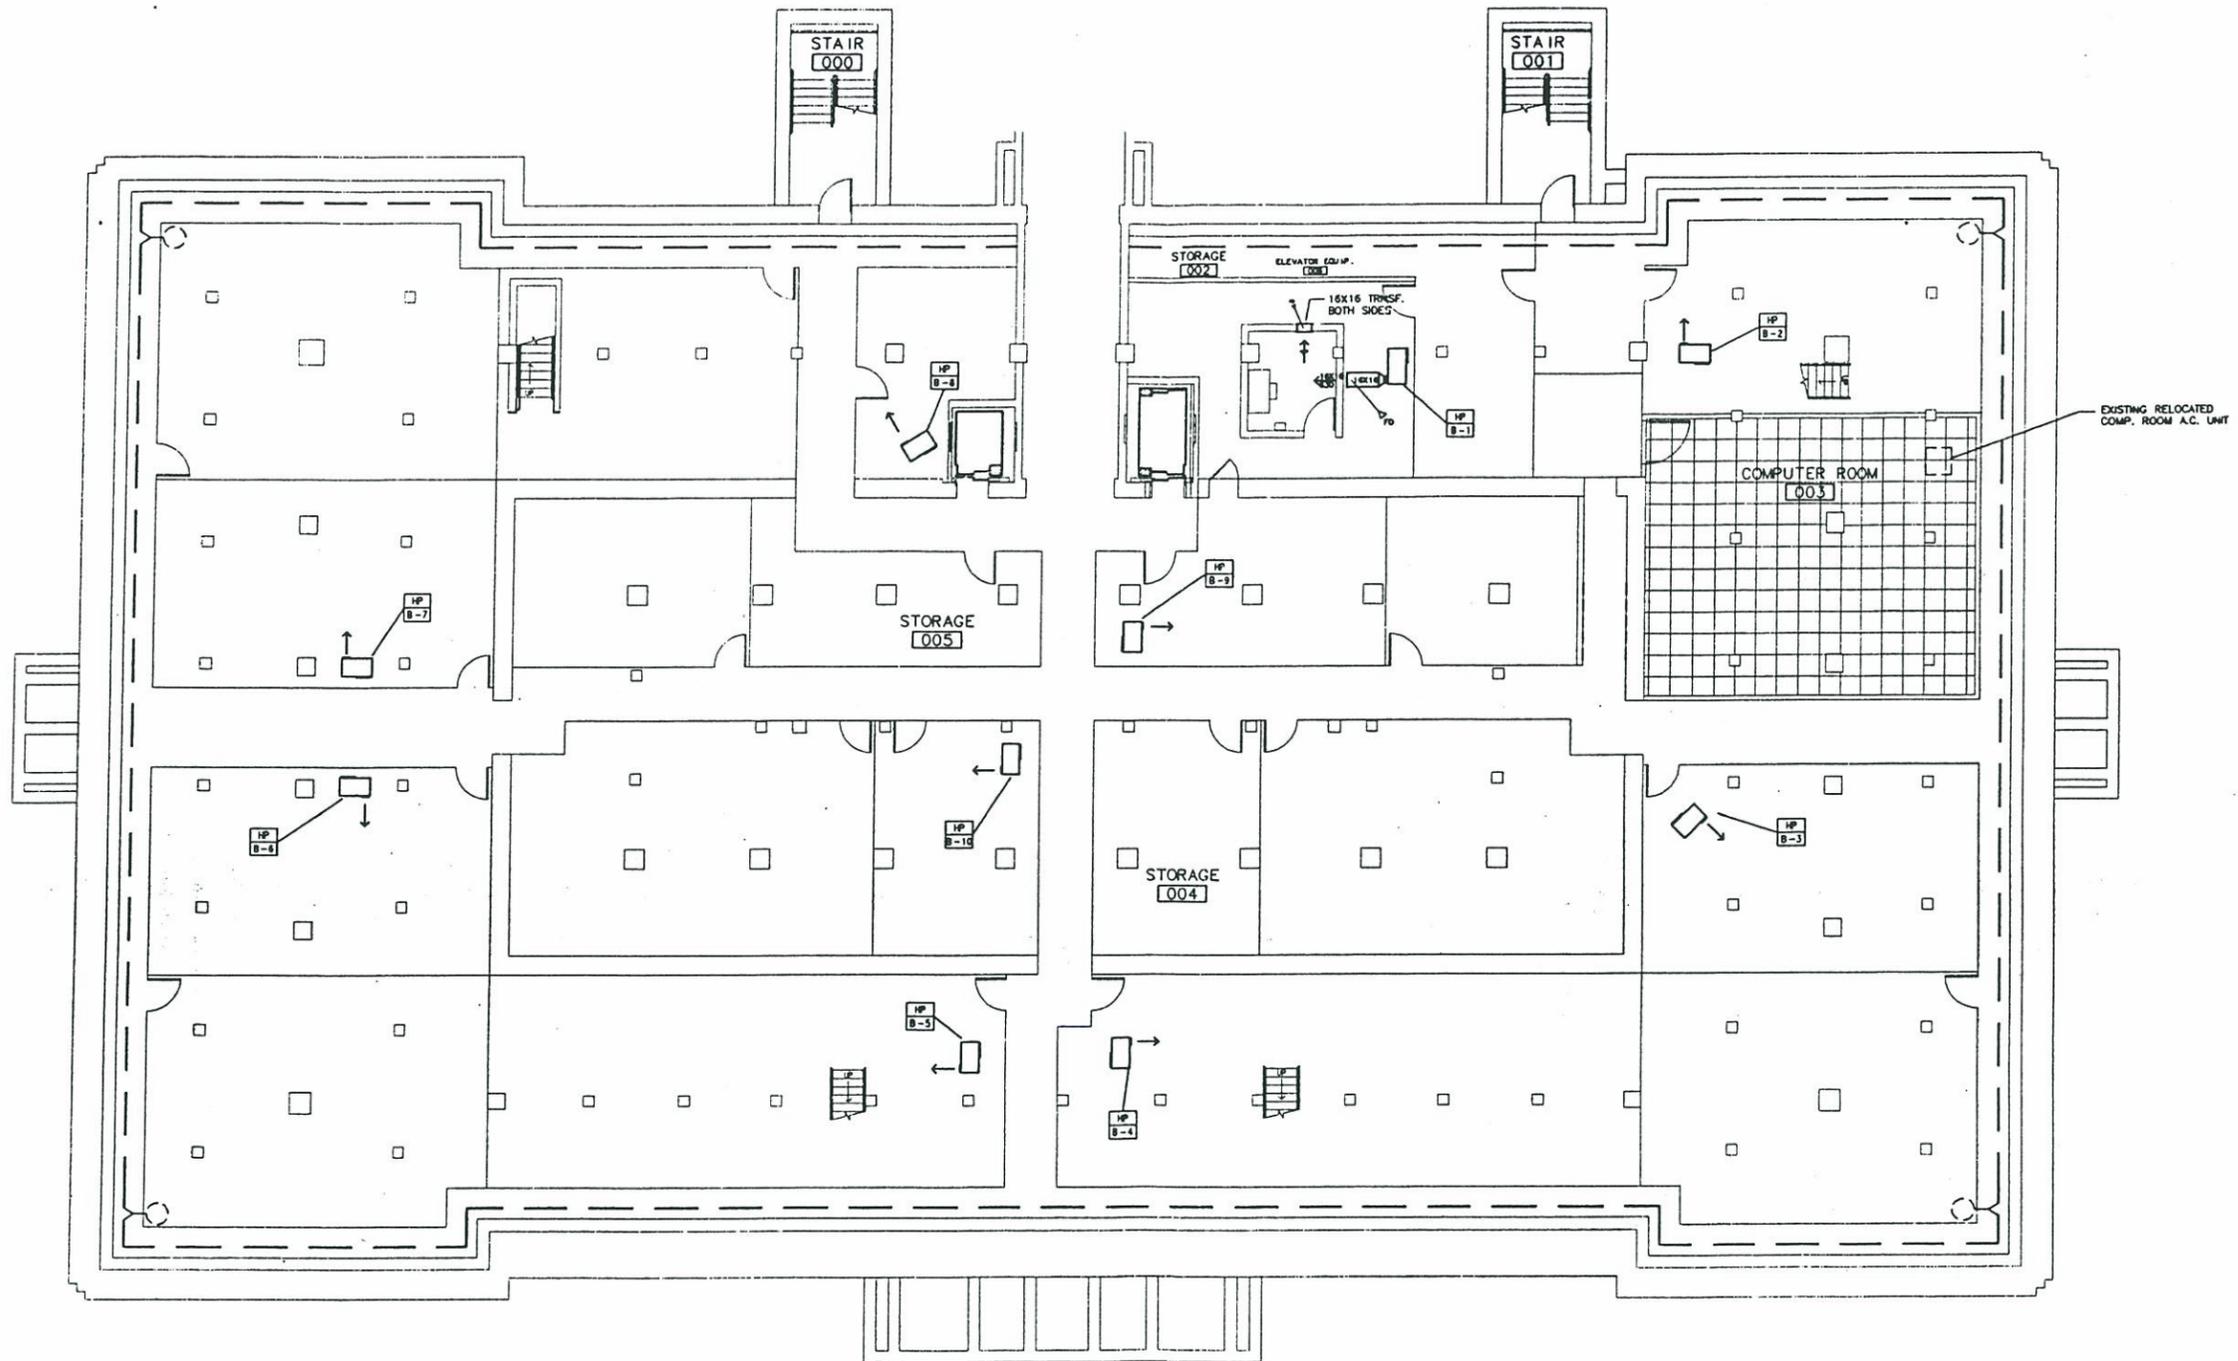

1 BASEMENT FLOOR PLAN - VENTILATION
 M1 1/8" = 1'-0"



BASEMENT FLOOR - HVAC

INTERIOR REMODELING - PHASE I
 DOUGLAS COUNTY COURTHOUSE


D Superior Wisconsin

I hereby certify that this plan, specification, or report was prepared by me or under my direct supervision and that I am a duly Registered Engineer under the laws of the State of Wisconsin.

James R. Johnson
 Date: 7-1-93 E-27306

Date: 1 JULY 93 Sheet No.:
 Drawn By: DM
 Checked By:
 Job No.: 92029
 Drawn No.:

M1

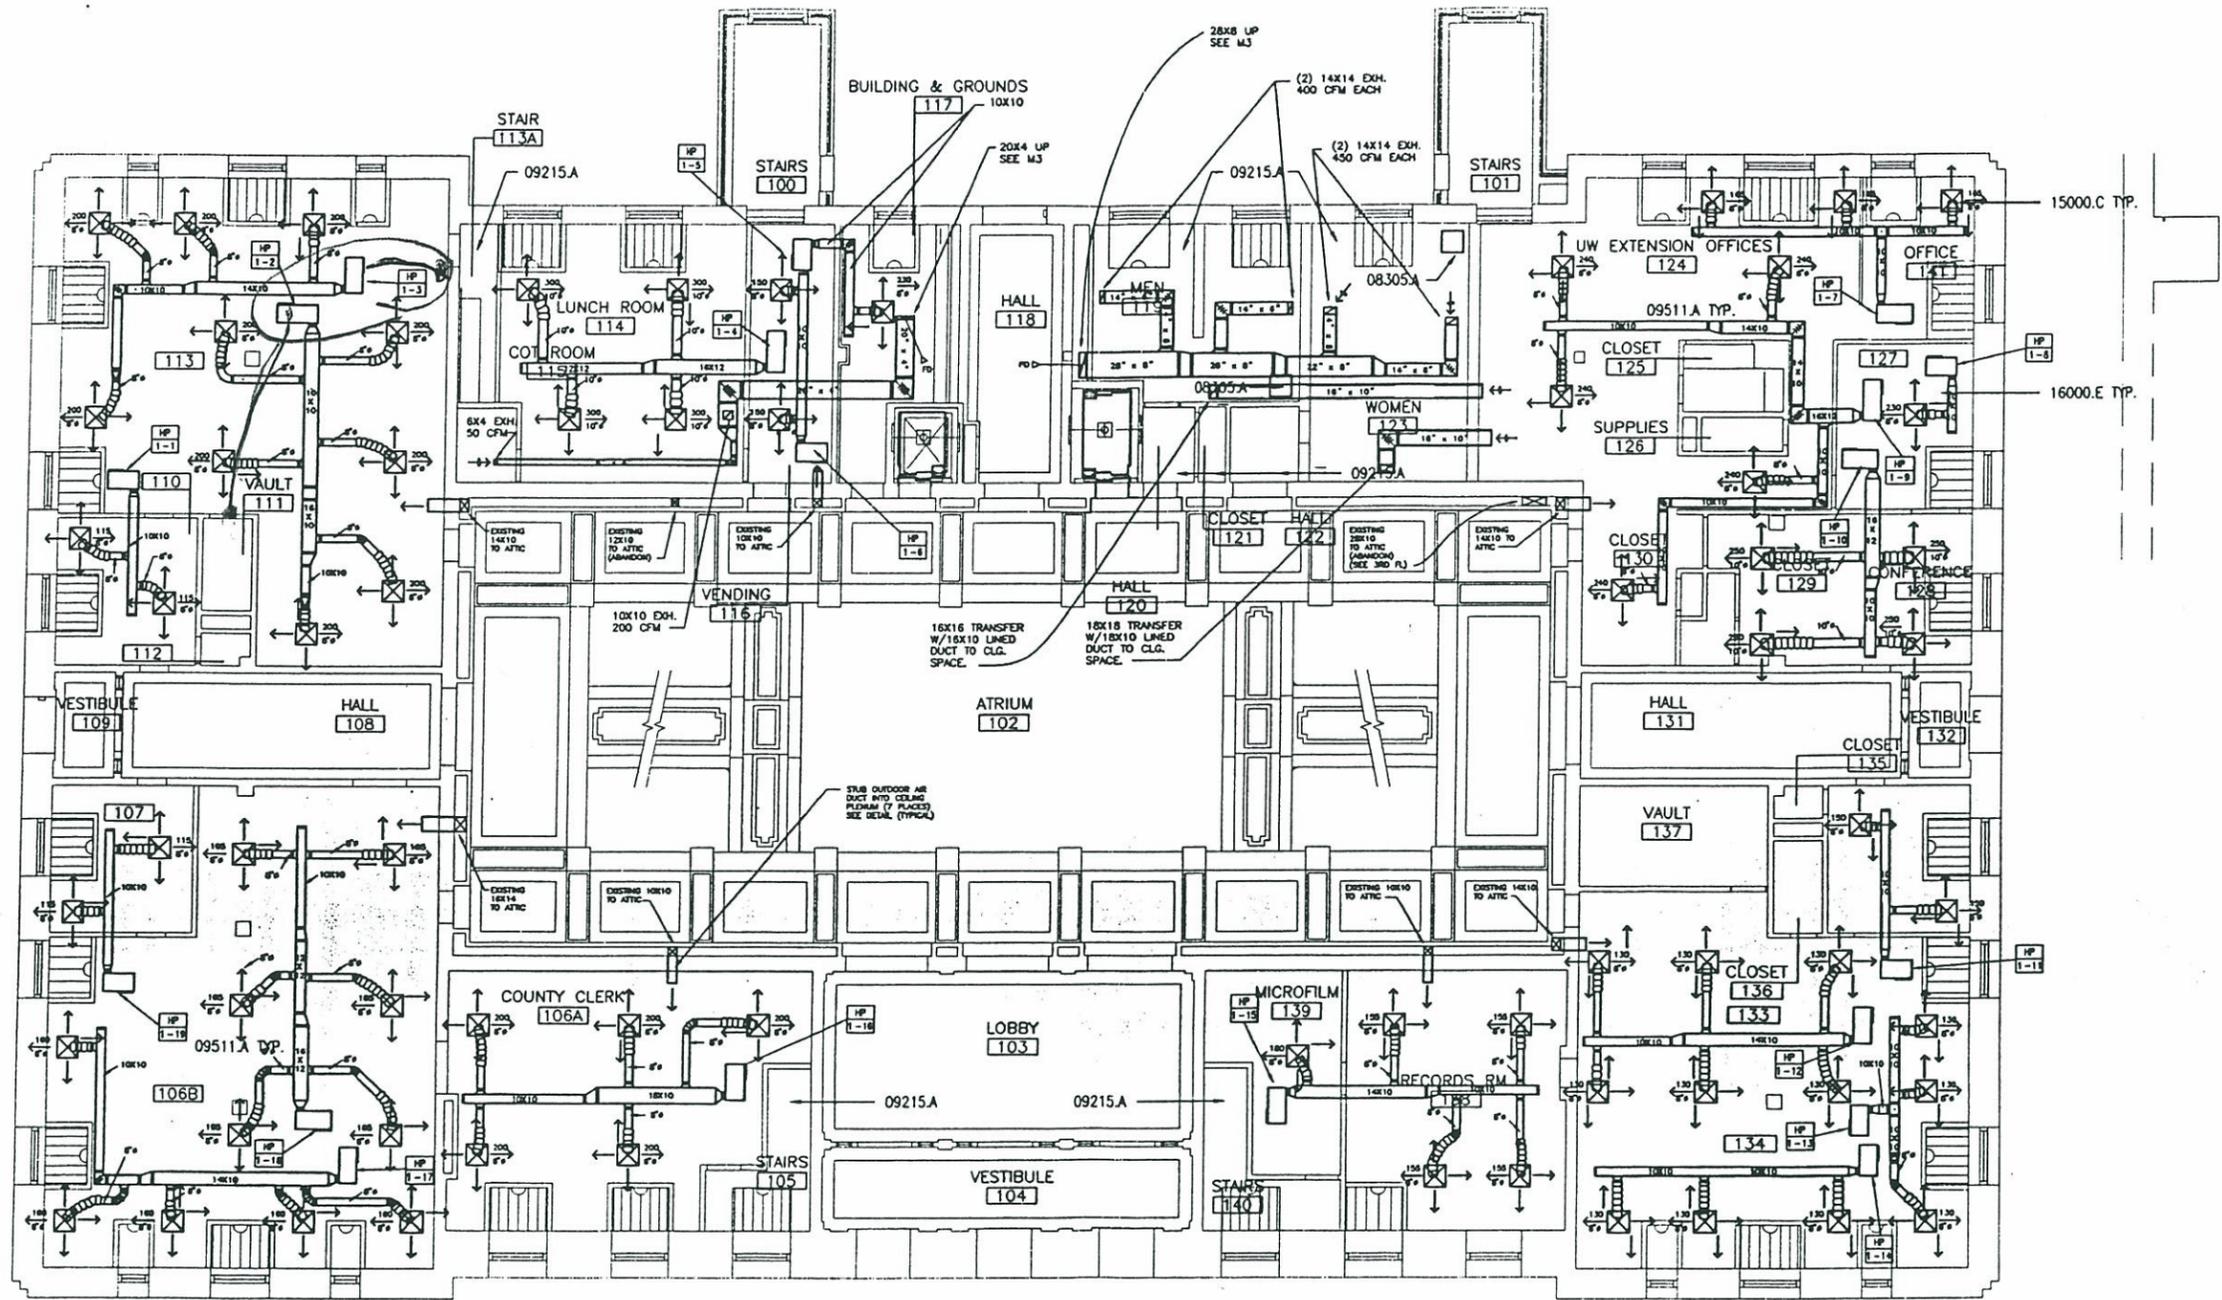


1 FIRST FLOOR PLAN - VENTILATION
M2 1/8" = 1'-0"




FIRST FLOOR - HVAC
INTERIOR REMODELING - PHASE I
DOUGLAS COUNTY COURTHOUSE
Superior Wisconsin

I hereby certify that this plan, specification, or report was prepared by me or under my direct supervision and that I am a duly Registered Engineer under the laws of the State of Wisconsin.
Date: 7-1-73
James R. Johnson
E-27336
Date: 1 JULY 83
Drawn By: DRH
Checked By:
Job No.: 92029
Drawer No.:
Sheet No.:
M2

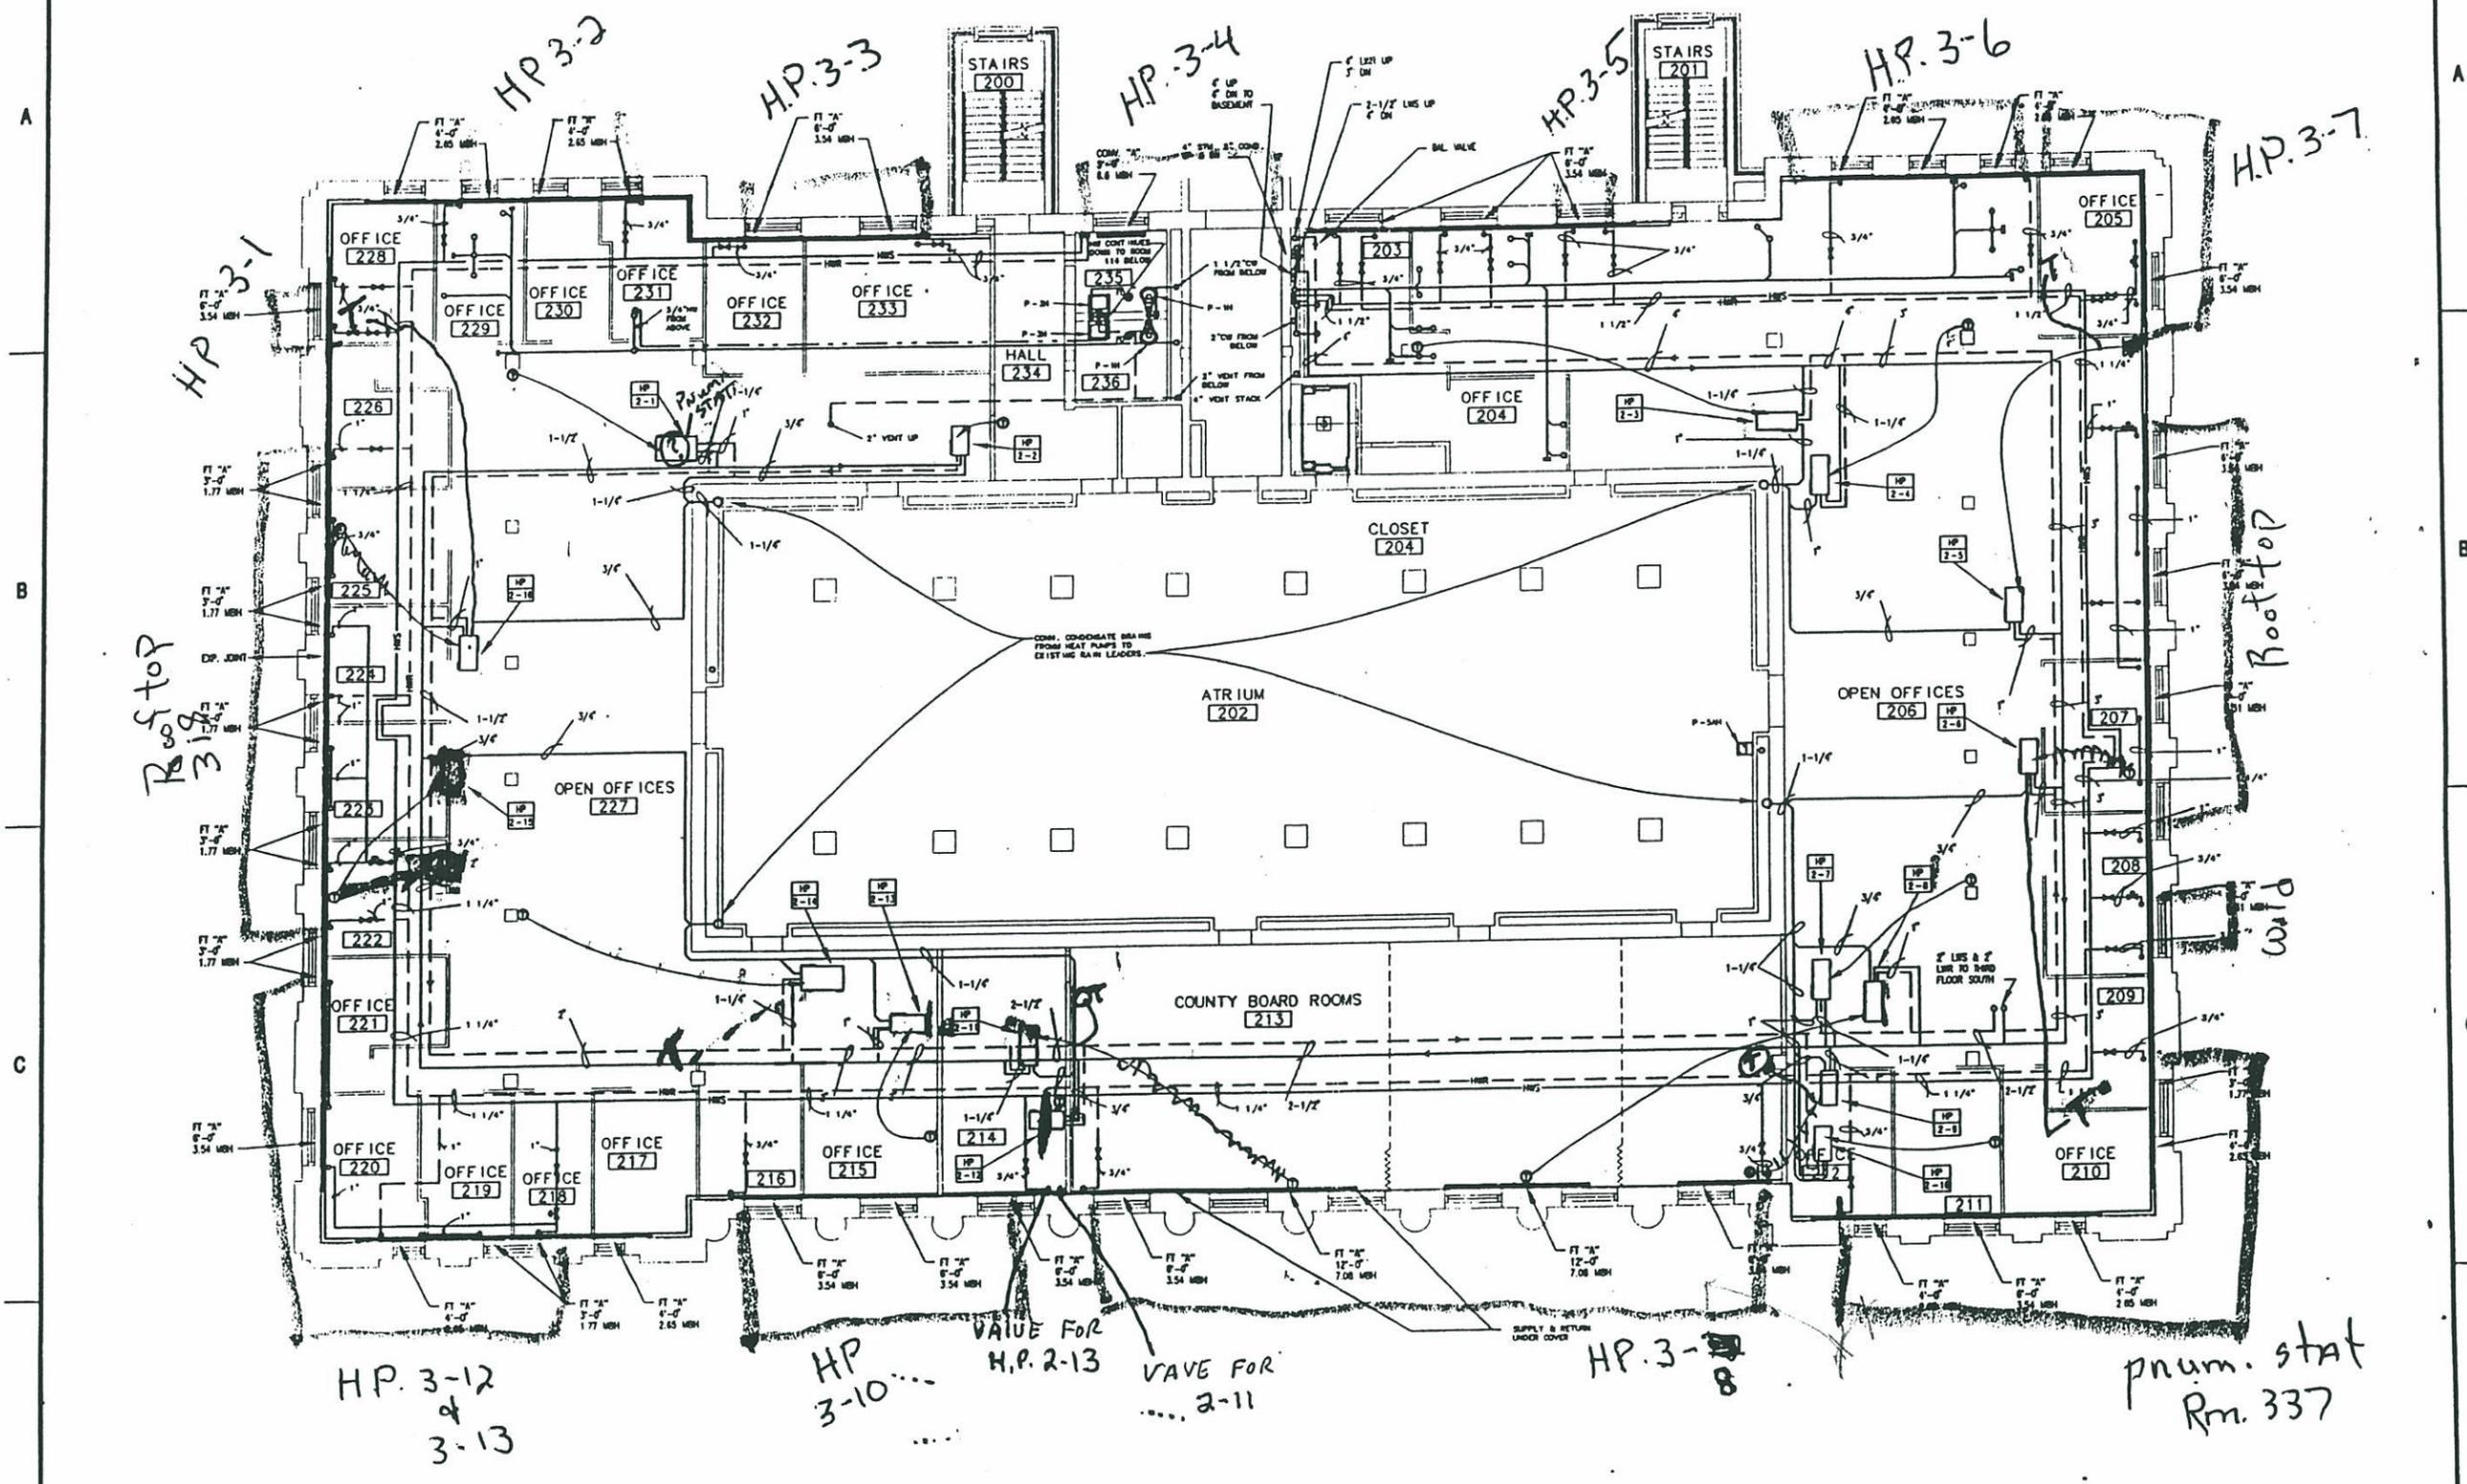


1 SECOND FLOOR PLAN - PLUMBING/HEATING
 M9 1/8" = 1'-0"

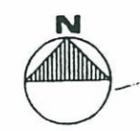

SECOND FLOOR - PLGHTG
 INTERIOR REMODELING - PHASE I
 DOUGLAS COUNTY COURTHOUSE
 Superior Wisconsin

I hereby certify that this plan, specification, or report was prepared by me or under my direct supervision and that I am a duly Registered Engineer under the laws of the State of Wisconsin.
 James R. Johnson
 7-1-83 E-27336
 Date: 1 JUL 83 Sheet No:
 Drawn By: DMH
 Checked By:
 Job No.: 87029
 Drawn No: M9

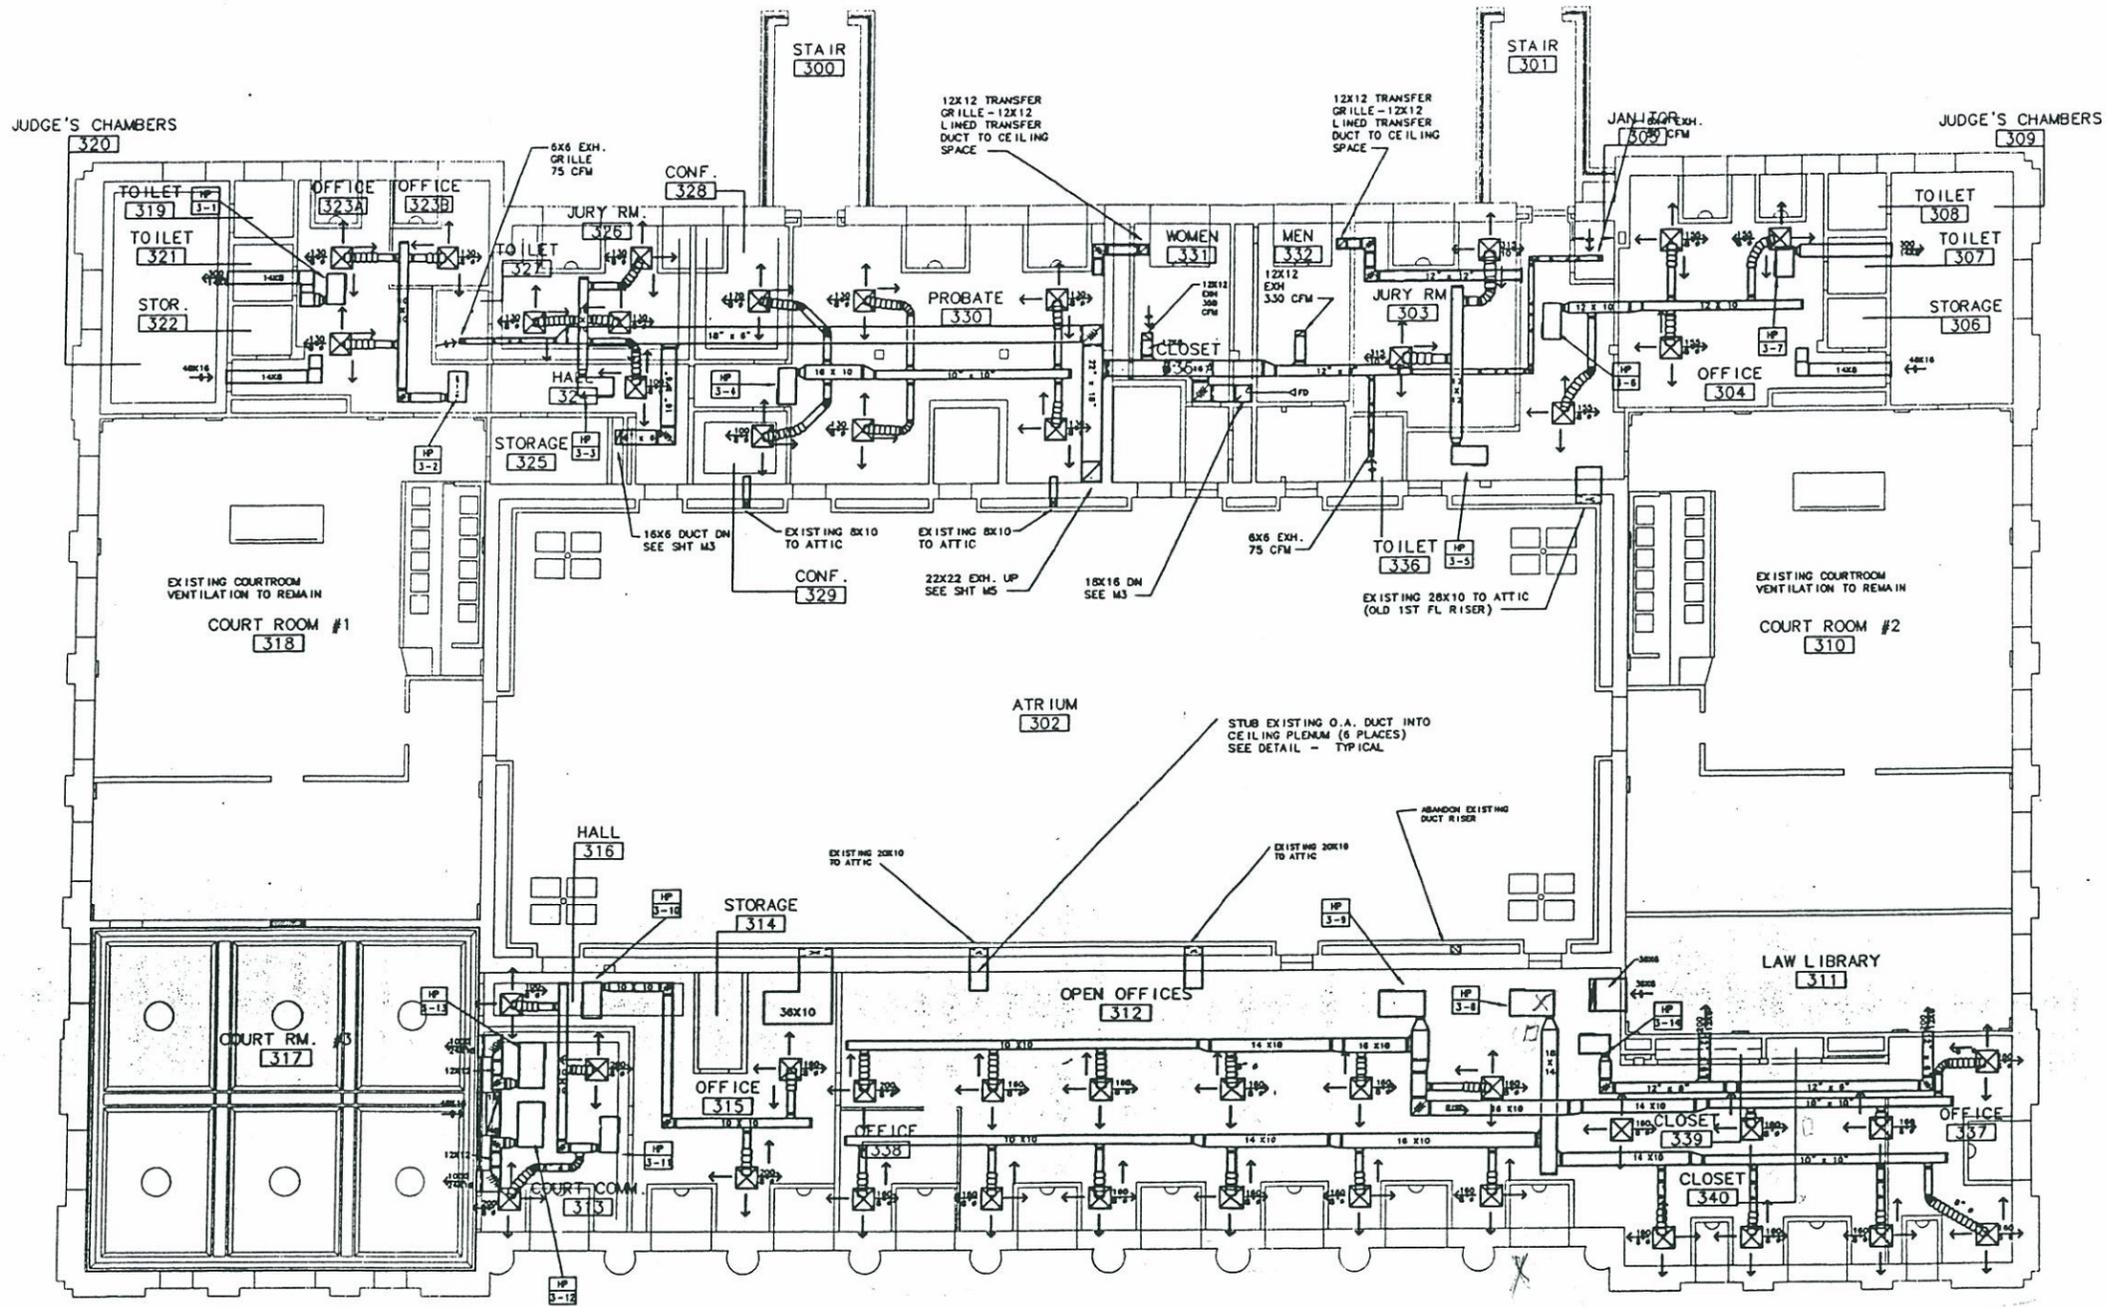

1 THIRD FLOOR PLAN - VENTILATION
 M4 1/8" = 1'-0"



THIRD FLOOR - HVAC

INTERIOR REMODELING - PHASE I
 DOUGLAS COUNTY COURTHOUSE

Superior Wisconsin

I hereby certify that this plan, specification, or report was prepared by me or under my direct supervision and that I am a duly Registered Engineer under the laws of the State of Wisconsin.

James R. Johnson
 Date: 7-1-83 License E-27336

Date: 1 JULY 83 Sheet No.:
 Drawn By: DRJ
 Checked By:
 Job No.: 90229
 Drawn No.: M4