


A-11


Scale: 7/4" = 1ft.

**CITY OF SUPERIOR**  
**Sewer Dist. No 2**  
**Details of**  
**Foul-Water & Storm-**  
**Water Ways**


at  
 Alley So. Broadway & Cypress Ave.  
 March 1892 **E. T. Barker**  
 City Engr.

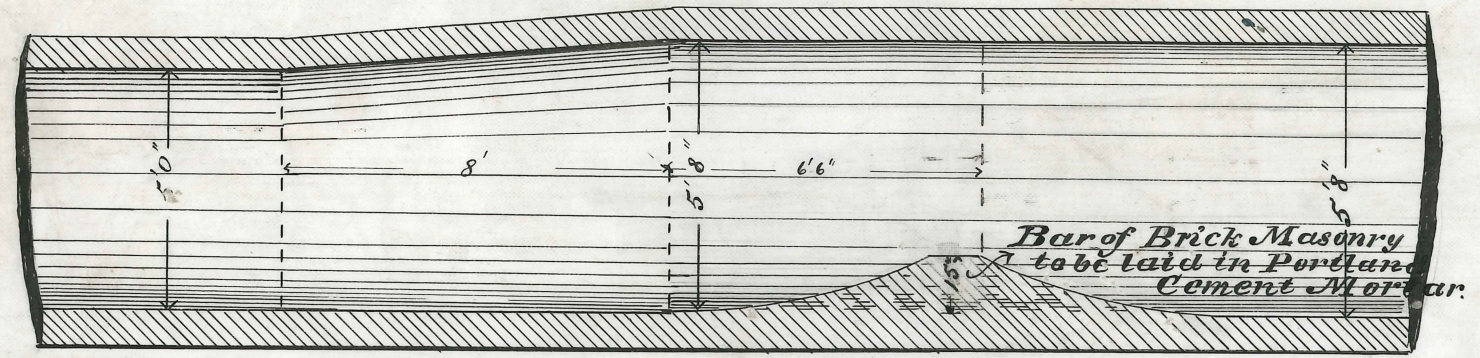

**Section on CD, Showing Bar across Sewer & Change of Size.**

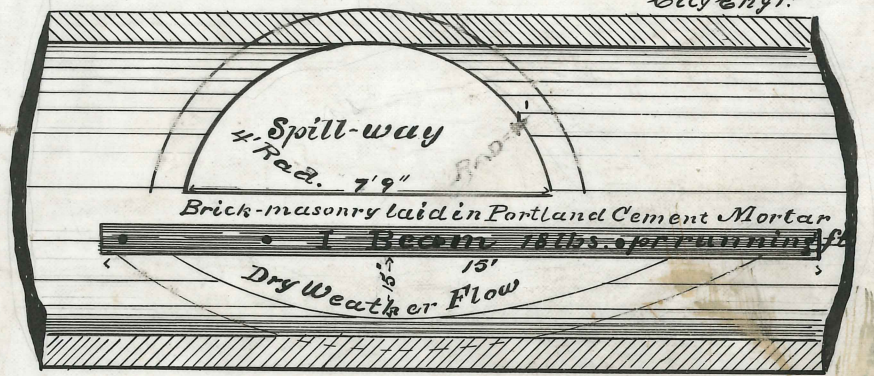


**Section on EF**

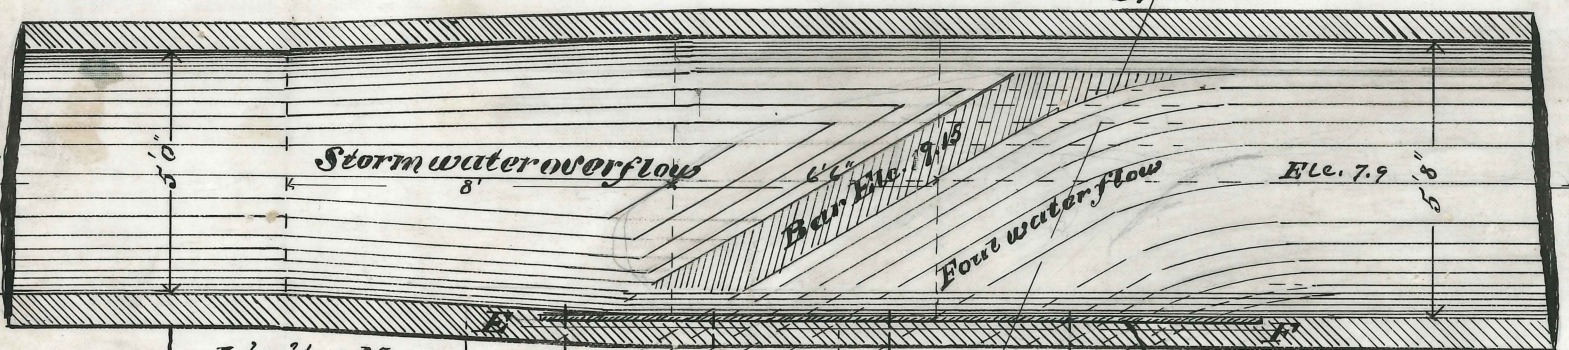


NOTE: Entire space betw. sewers to be filled one foot above spring line with masonry for a distance of 23 ft.

Masonry and Brick-work laid in Portland Cement Mortar.

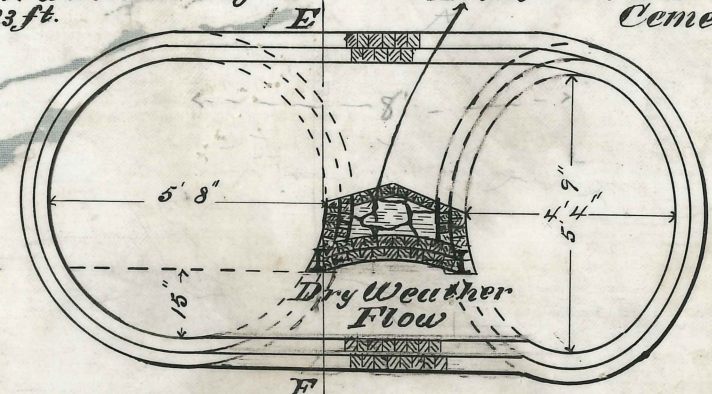

**Section on AB**

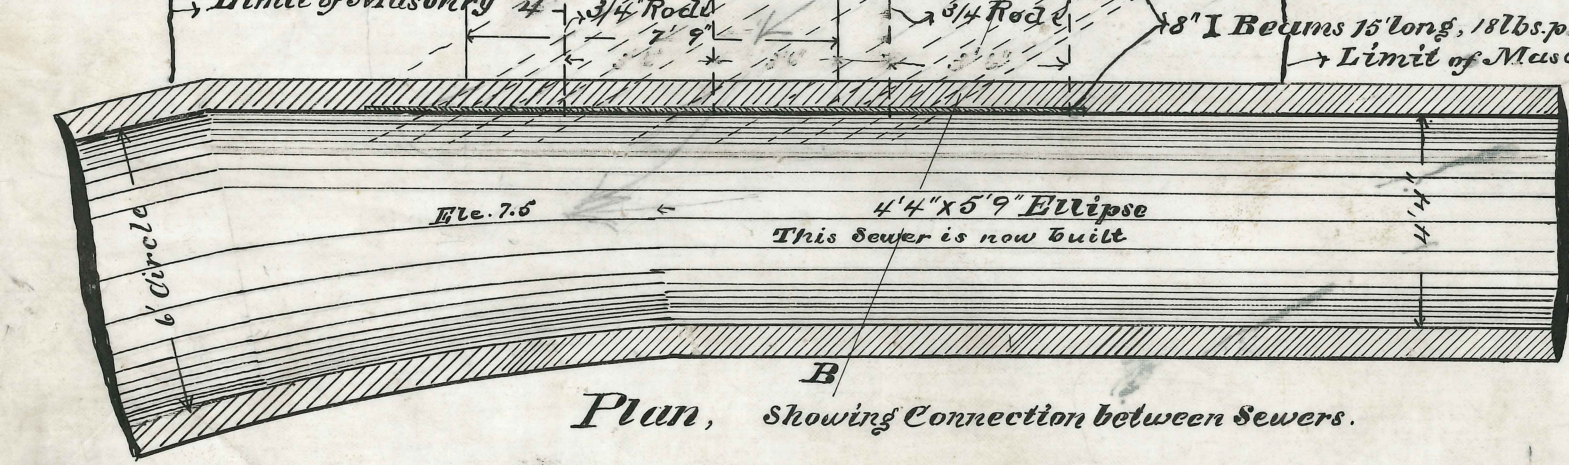

**Plan, Showing Connection between Sewers.**




2701 + 2095  
Sheet 1 of 2  
1-854  
S-9

S-9

**CITY OF SUPERIOR**  
**Sewer District No 2**  
**Details of**  
**Sewer in Winter St.**

Scale: 1/4" = 1'      Feb. 1892  
E. V. Banks  
City Engr.

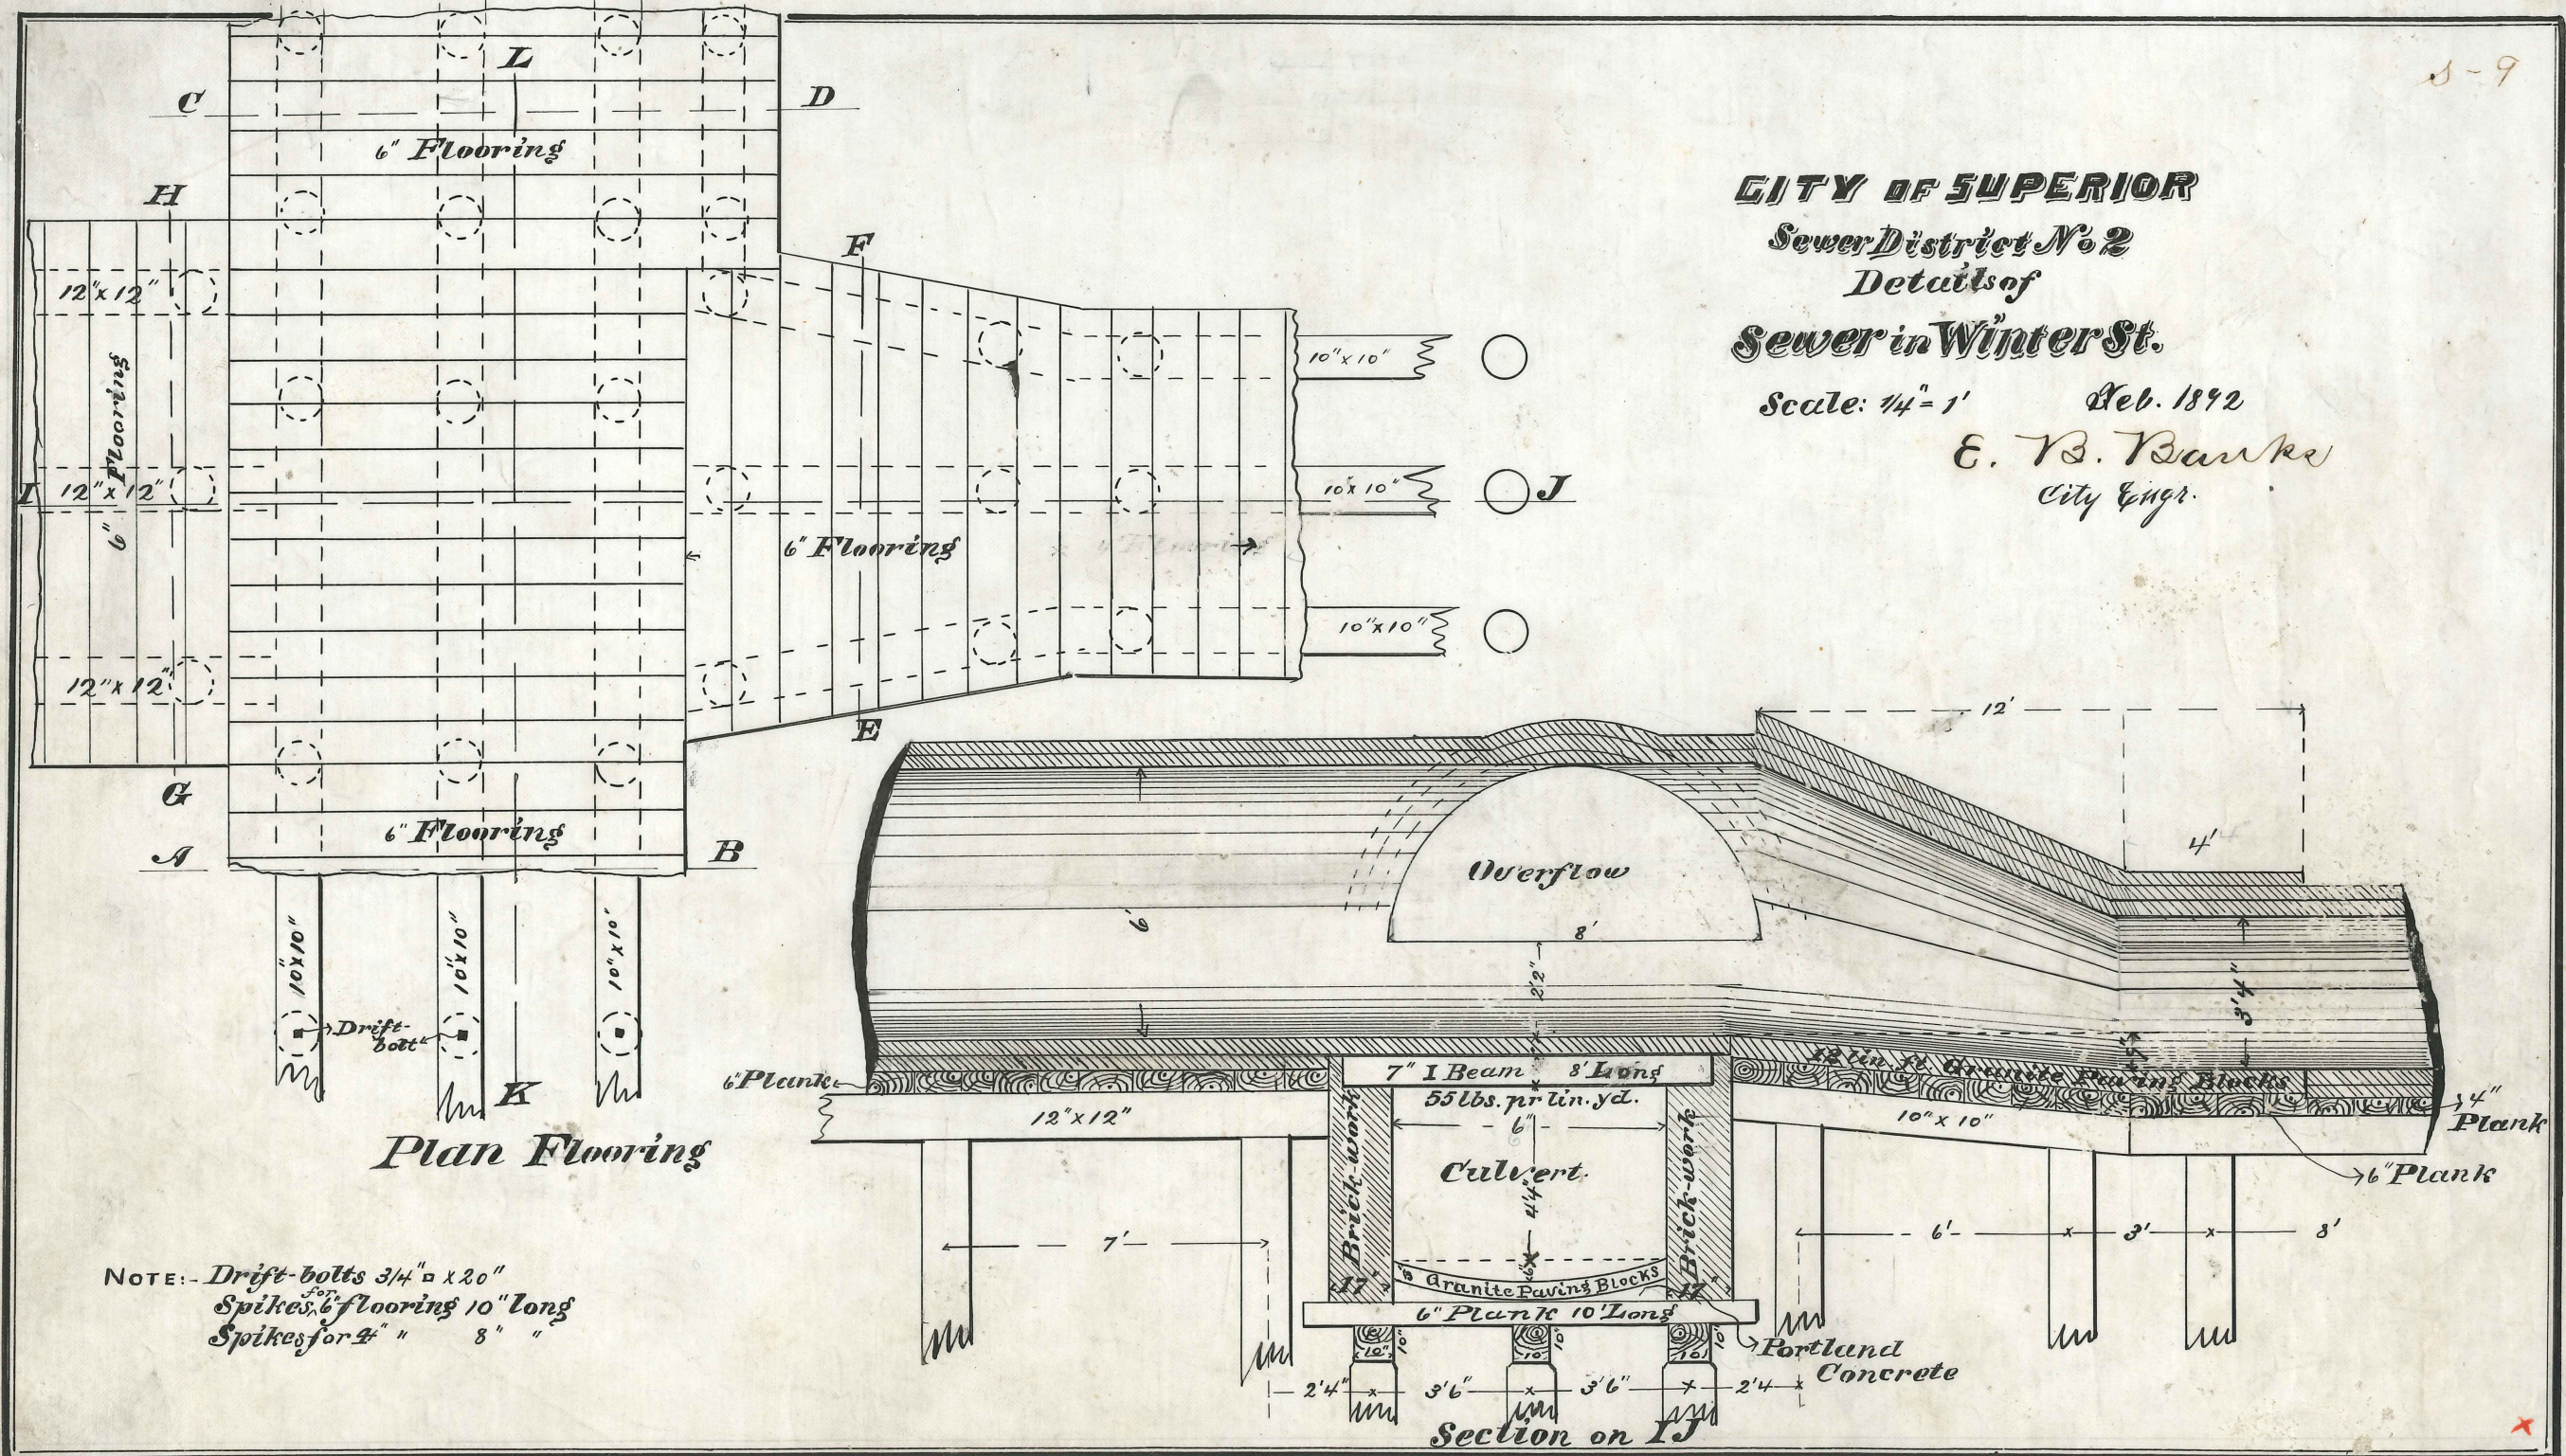

NOTE:- Drift-bolts 3/4" x 20"  
Spikes for flooring 10" long  
Spikes for 4" 8" "

0-7-63





1-854  
Sheet 1 of 2



Sheet 2 of 2  
1-854

**CITY OF SUPERIOR**  
Sewer District No. 2  
Details of  
Sewer in Winter St.

Scale: 1/4" = 1'  
Feb. 1892  
E. B. Banks  
City Engr.

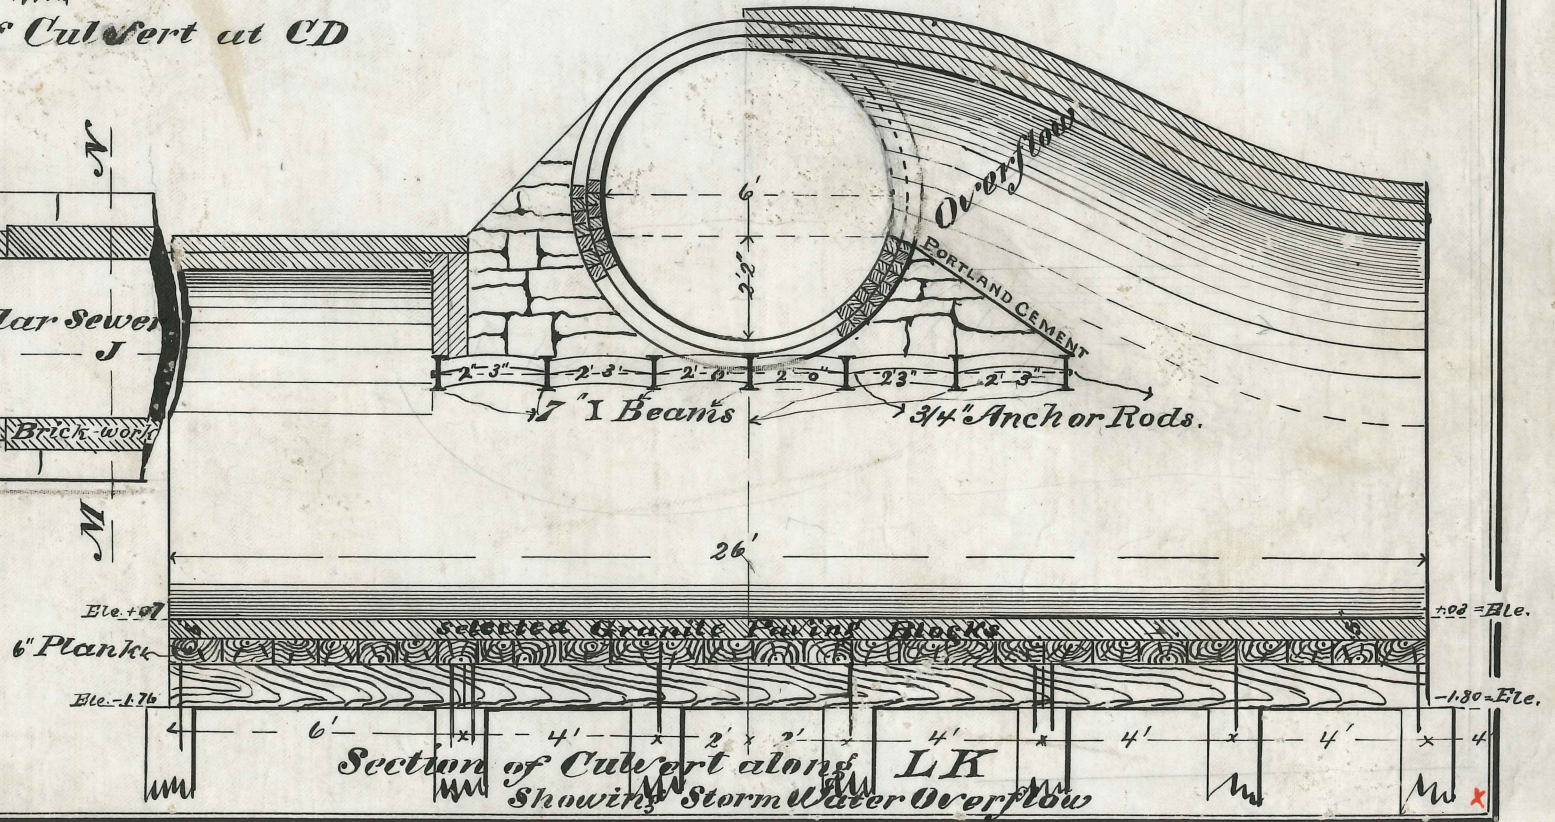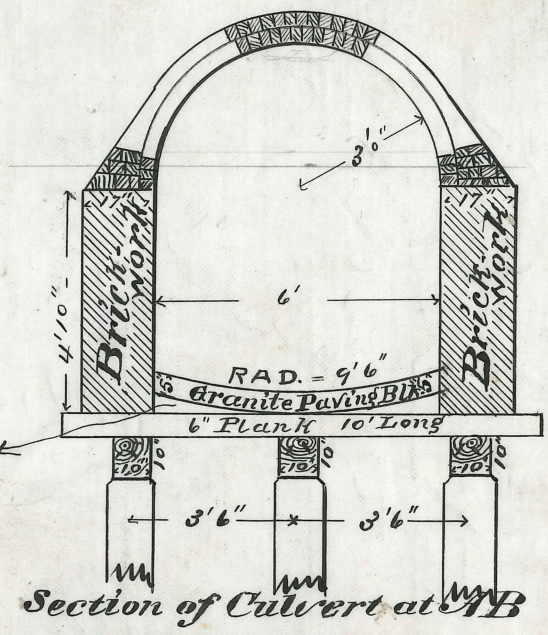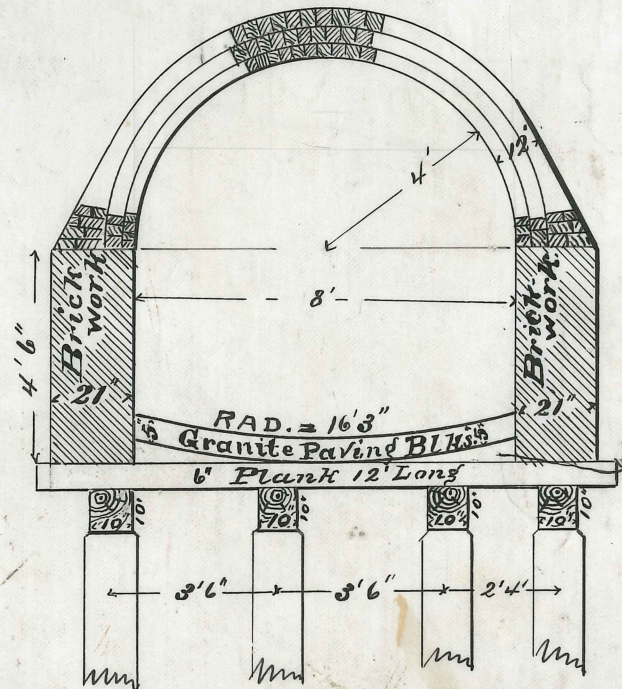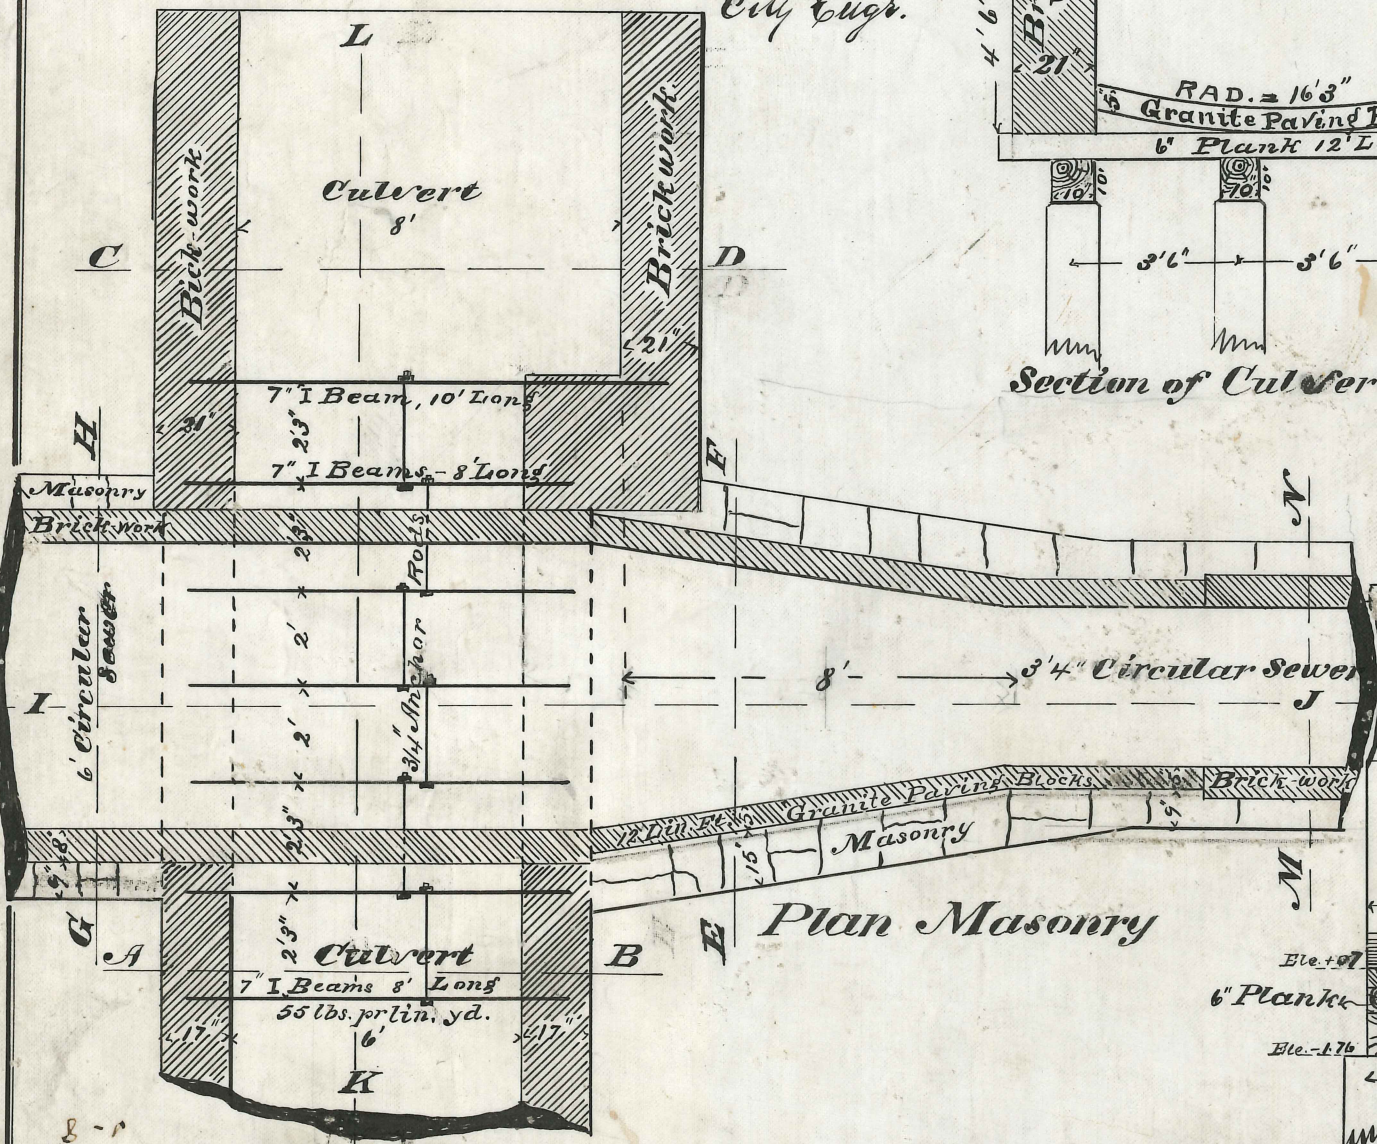

0-7-63 1-854  
Sheet 2 of 2