
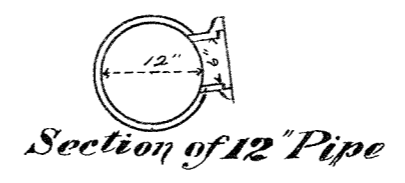
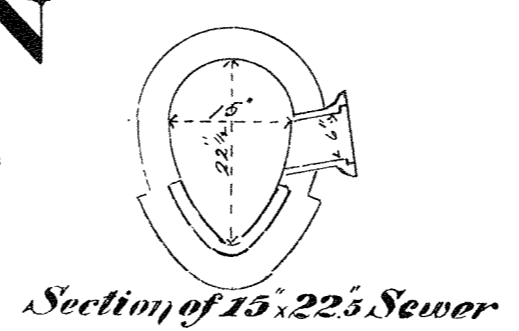




CITY OF SUPERIOR

SEWER PLAN

Contract let June 13, 1890
 completed Aug. 14, 1891
 D. C. Sullivan, Contractor
 E. A. Henderson & J. McHugh, Insps.
 E. B. Banks, City Engr.

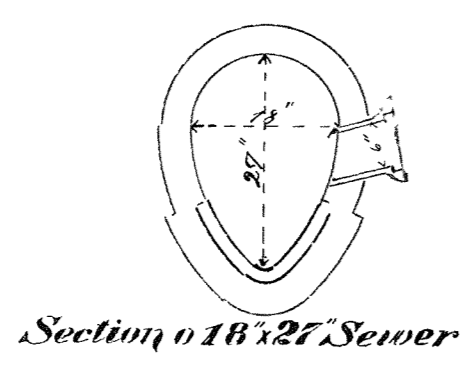

Scale { Horizontal 1" = 60'
 Vertical 1" = 4'
 Section 1" = 2"

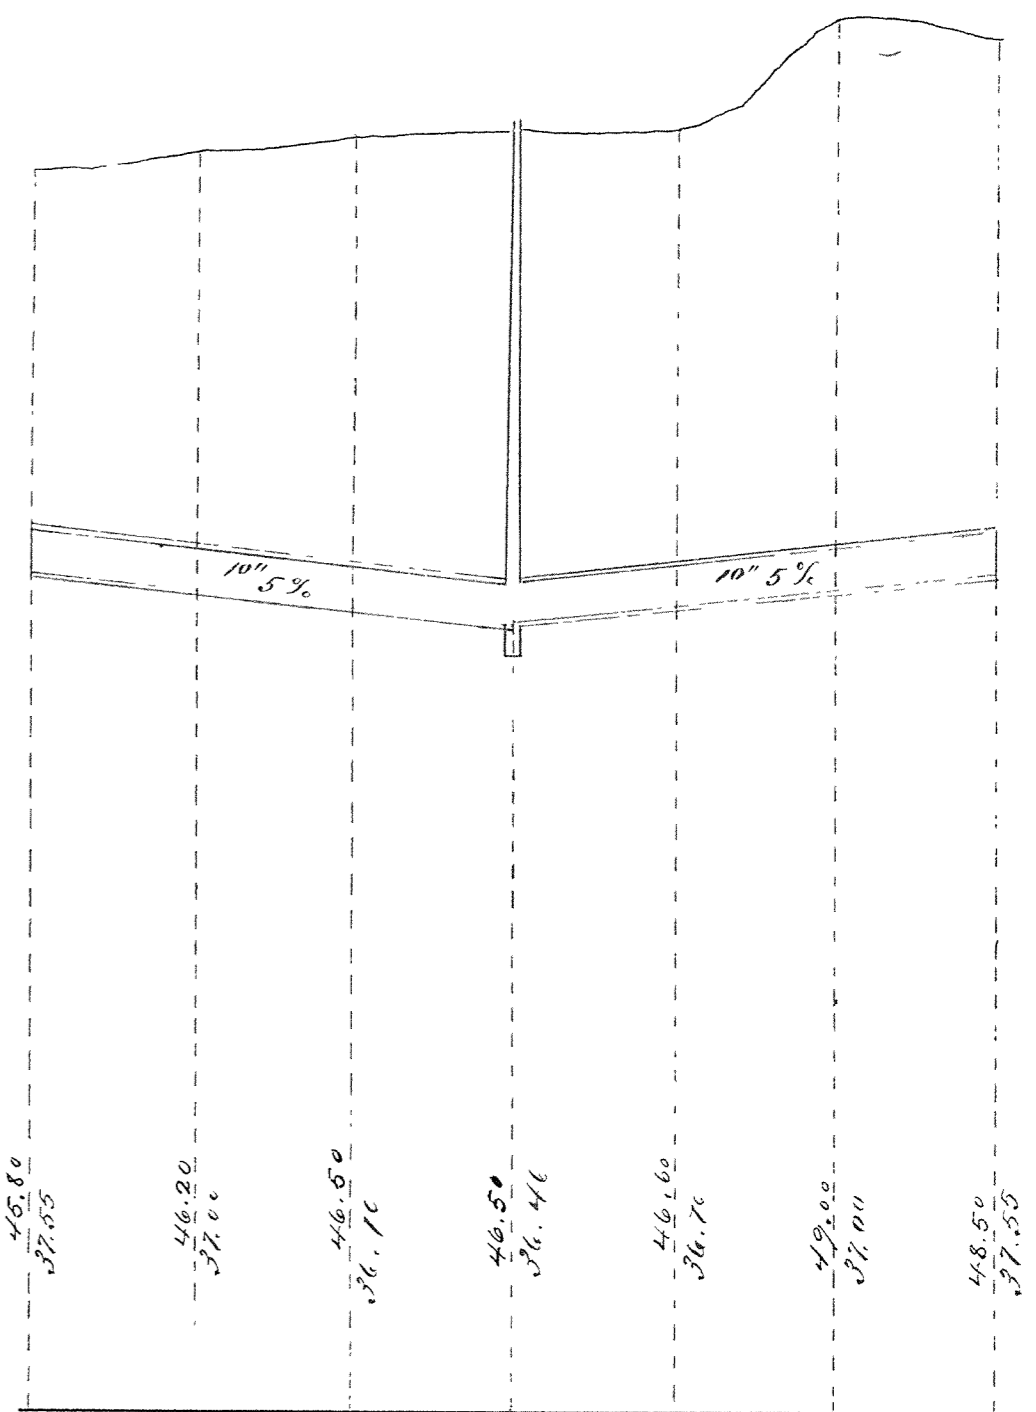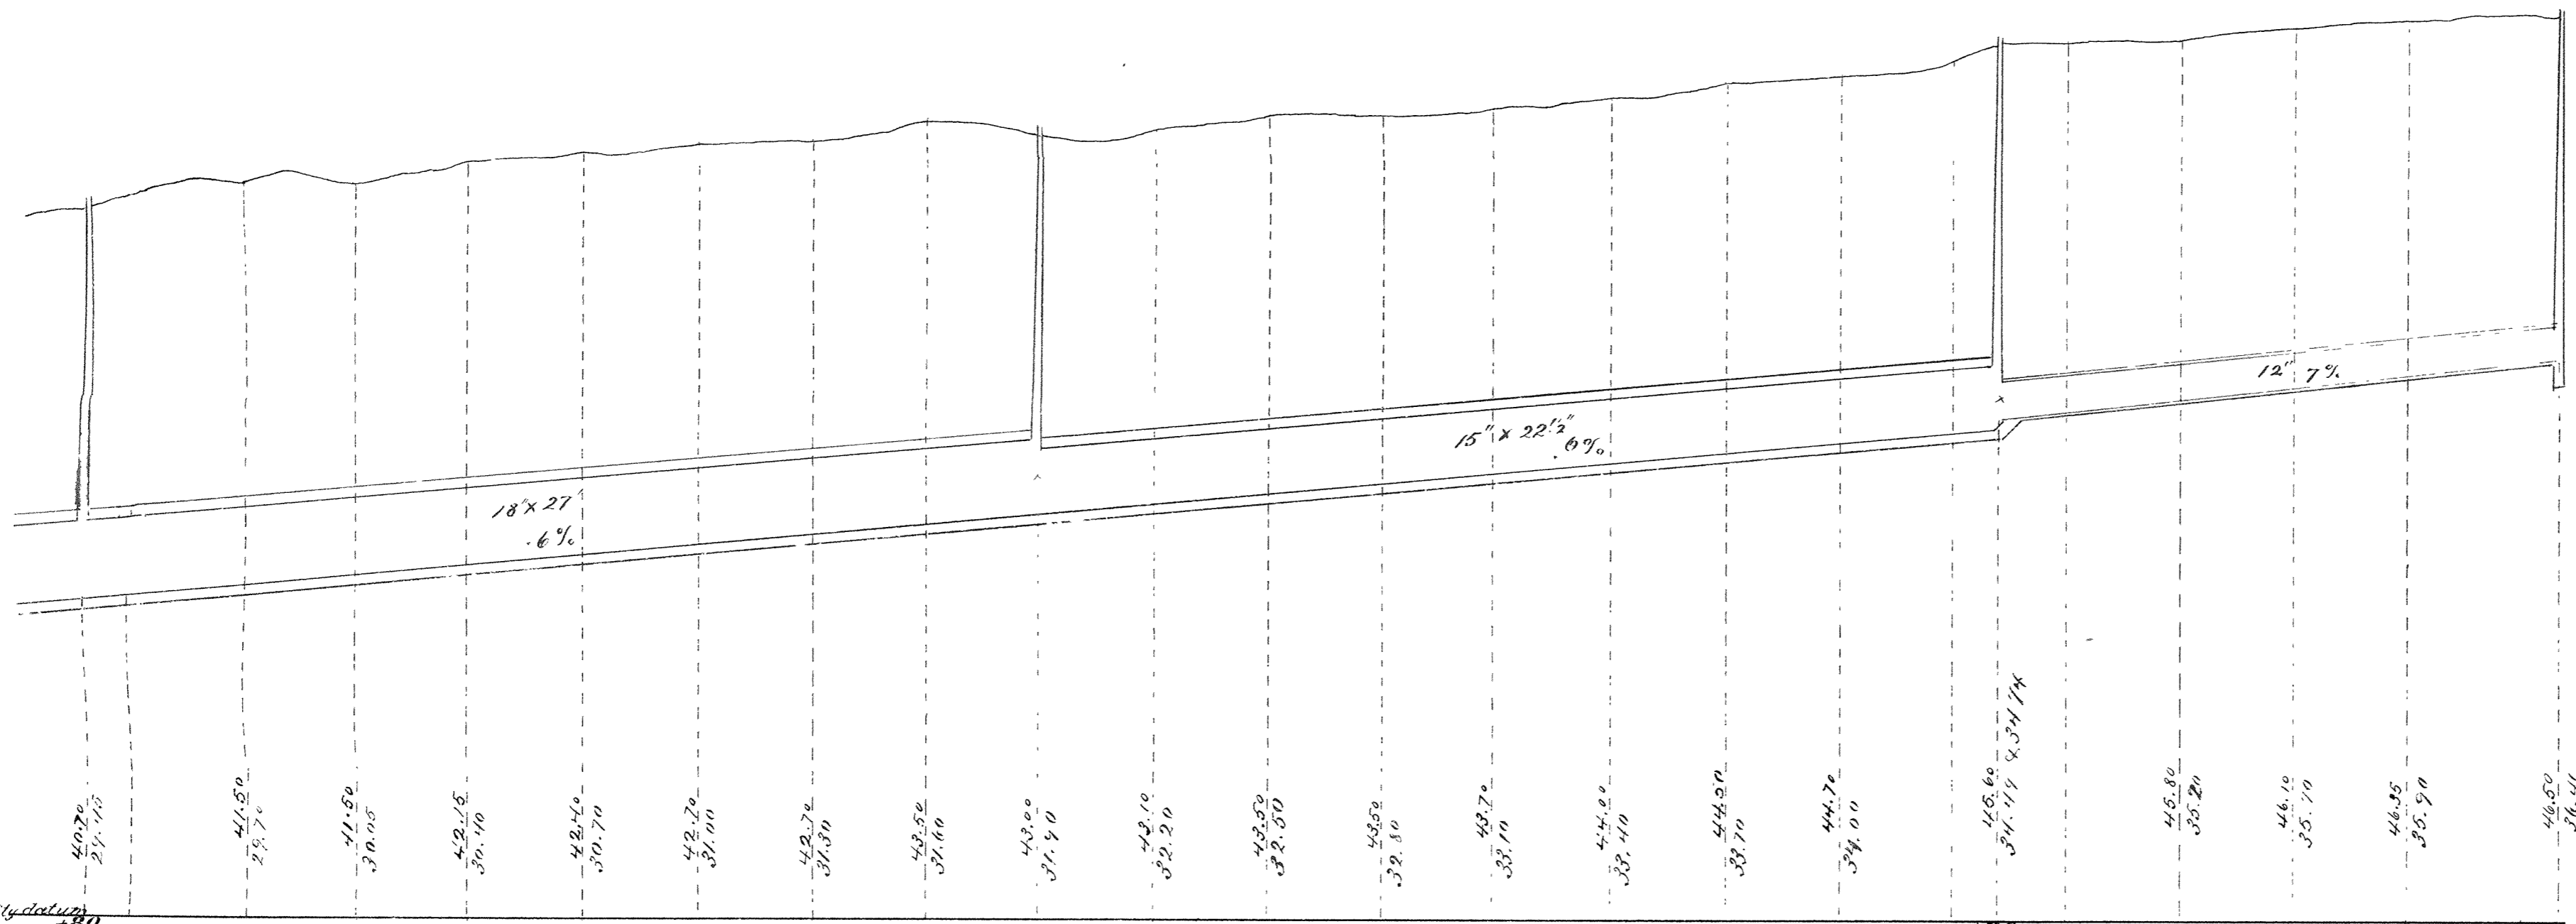

2A-34