


NO.	STATION	DESCRIPTION	ELEV.
23	110+80.9165' LT.	TOP NE COR BOTTOM STEP AT HOUSE # 1223 GRAND	632.51
14	114+09.53 65' RT.	TOP SW COR BOTTOM STEP AT HOUSE # 1023 12TH STREET	631.85
12	114+10.35 31' LT.	TOP NUT HYDRANT AT NW COR 12TH STREET & GRAND AVE.	633.68
24	115+25.35 55' RT.	TOP NW COR BOTTOM STEP AT HOUSE # 1120 GRAND	632.86

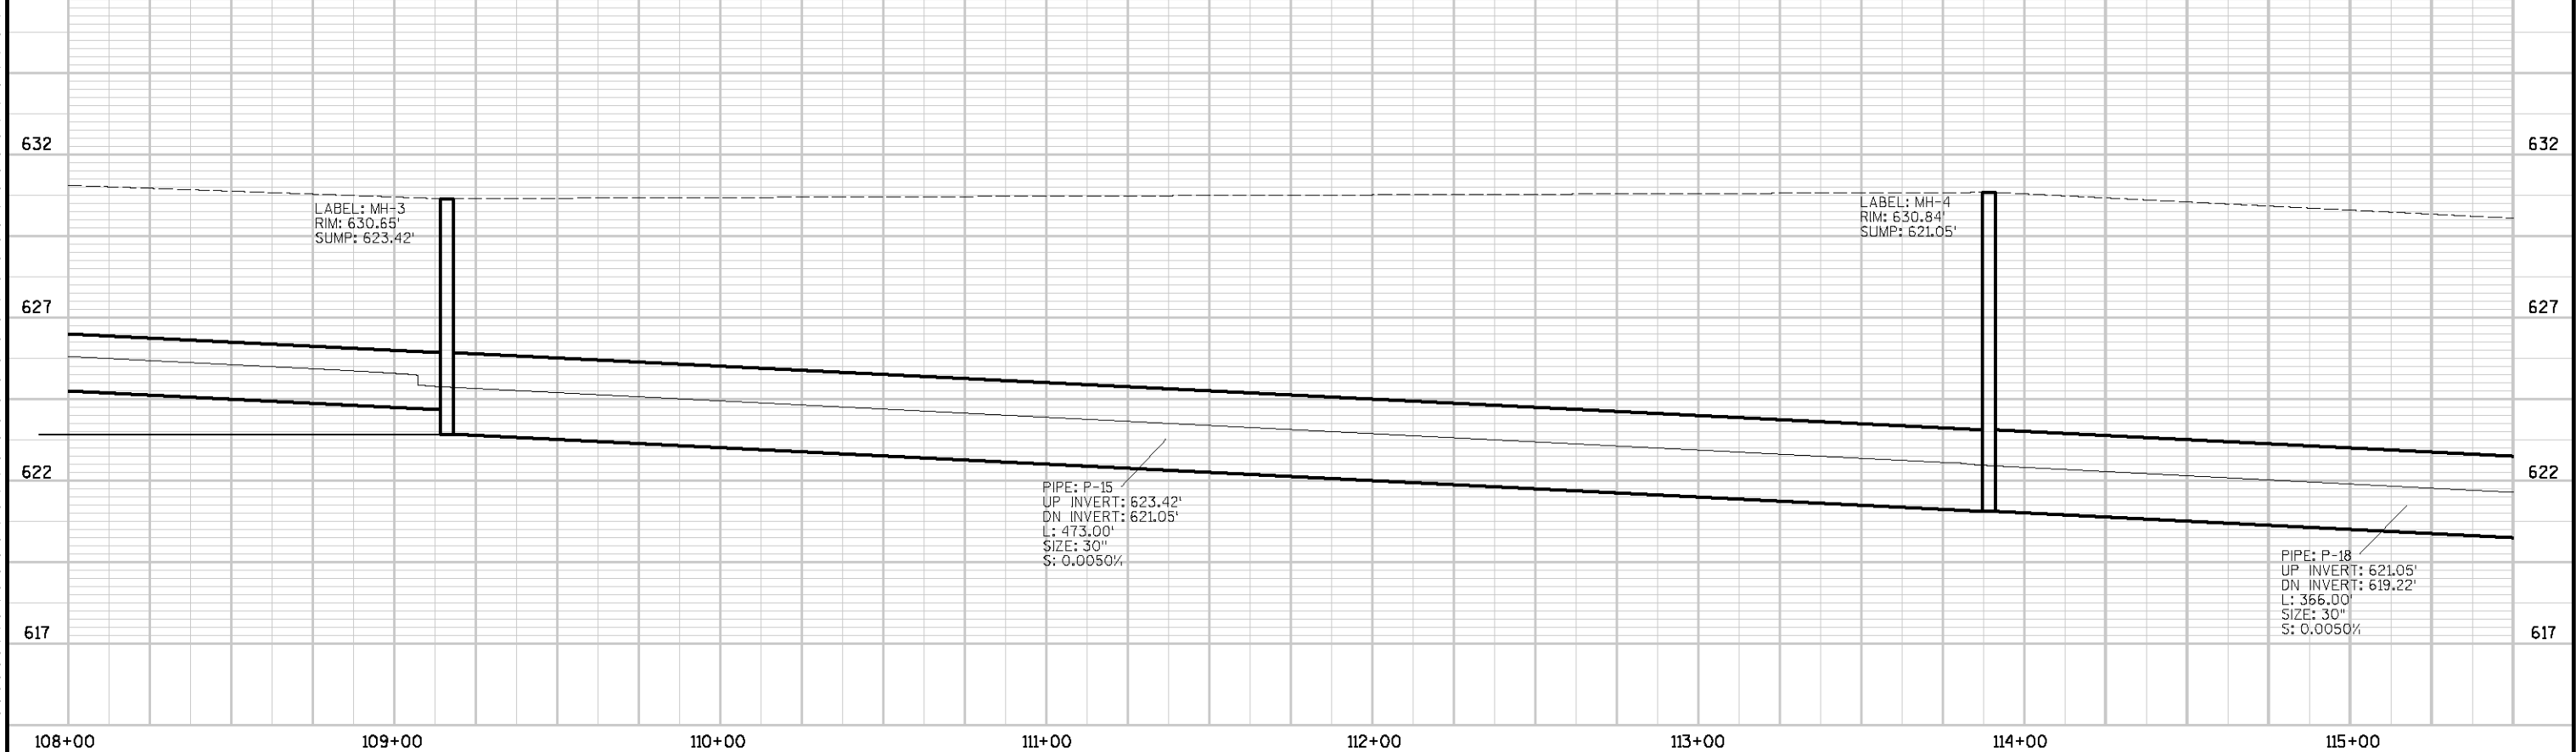

SEH PROJECT NUMBER: SUPER0005.00    HWY: GRAND AVENUE    COUNTY: DOUGLAS    STORM SEWER    SCALE, FEET 0 25 50    SHEET NO: E

LEVELS ON = 1,2,3,4,5,6,7,8,9,10,11,12,13,14,15,16,17,18,19,20,21,22,23,24,25,26,27,28,29,30,31,32,33,34,35,36,37,38,39,40,41,42,43,44,45,46,47,48,49,50,51,52,53,54,55,56,57,58,59,60,61,62,63