


LEGEND

- — — — — EXISTING GAS MAIN
- — — — — EXISTING WATER MAIN
- — — — — GAS MAIN
- — — — — WATER MAIN
- — — — — EXISTING COMBINED SEWER
- — — — — STORM SEWER
- — — — — SANITARY SEWER
- SANITARY MAN HOLE
- ⊙ STORM MAN HOLE
- ⊕ EXISTING COMB. MAN HOLE
- EXISTING CATCH BASIN
- ⊕ VALVE
- ⊕ WATER VALVE & C.I. VALVE BOX
- ⊕ GAS VALVE & C.I. VALVE BOX
- ⊕ HYD. HYDRANT
- I WATER & GAS SHUT OFF VALVE

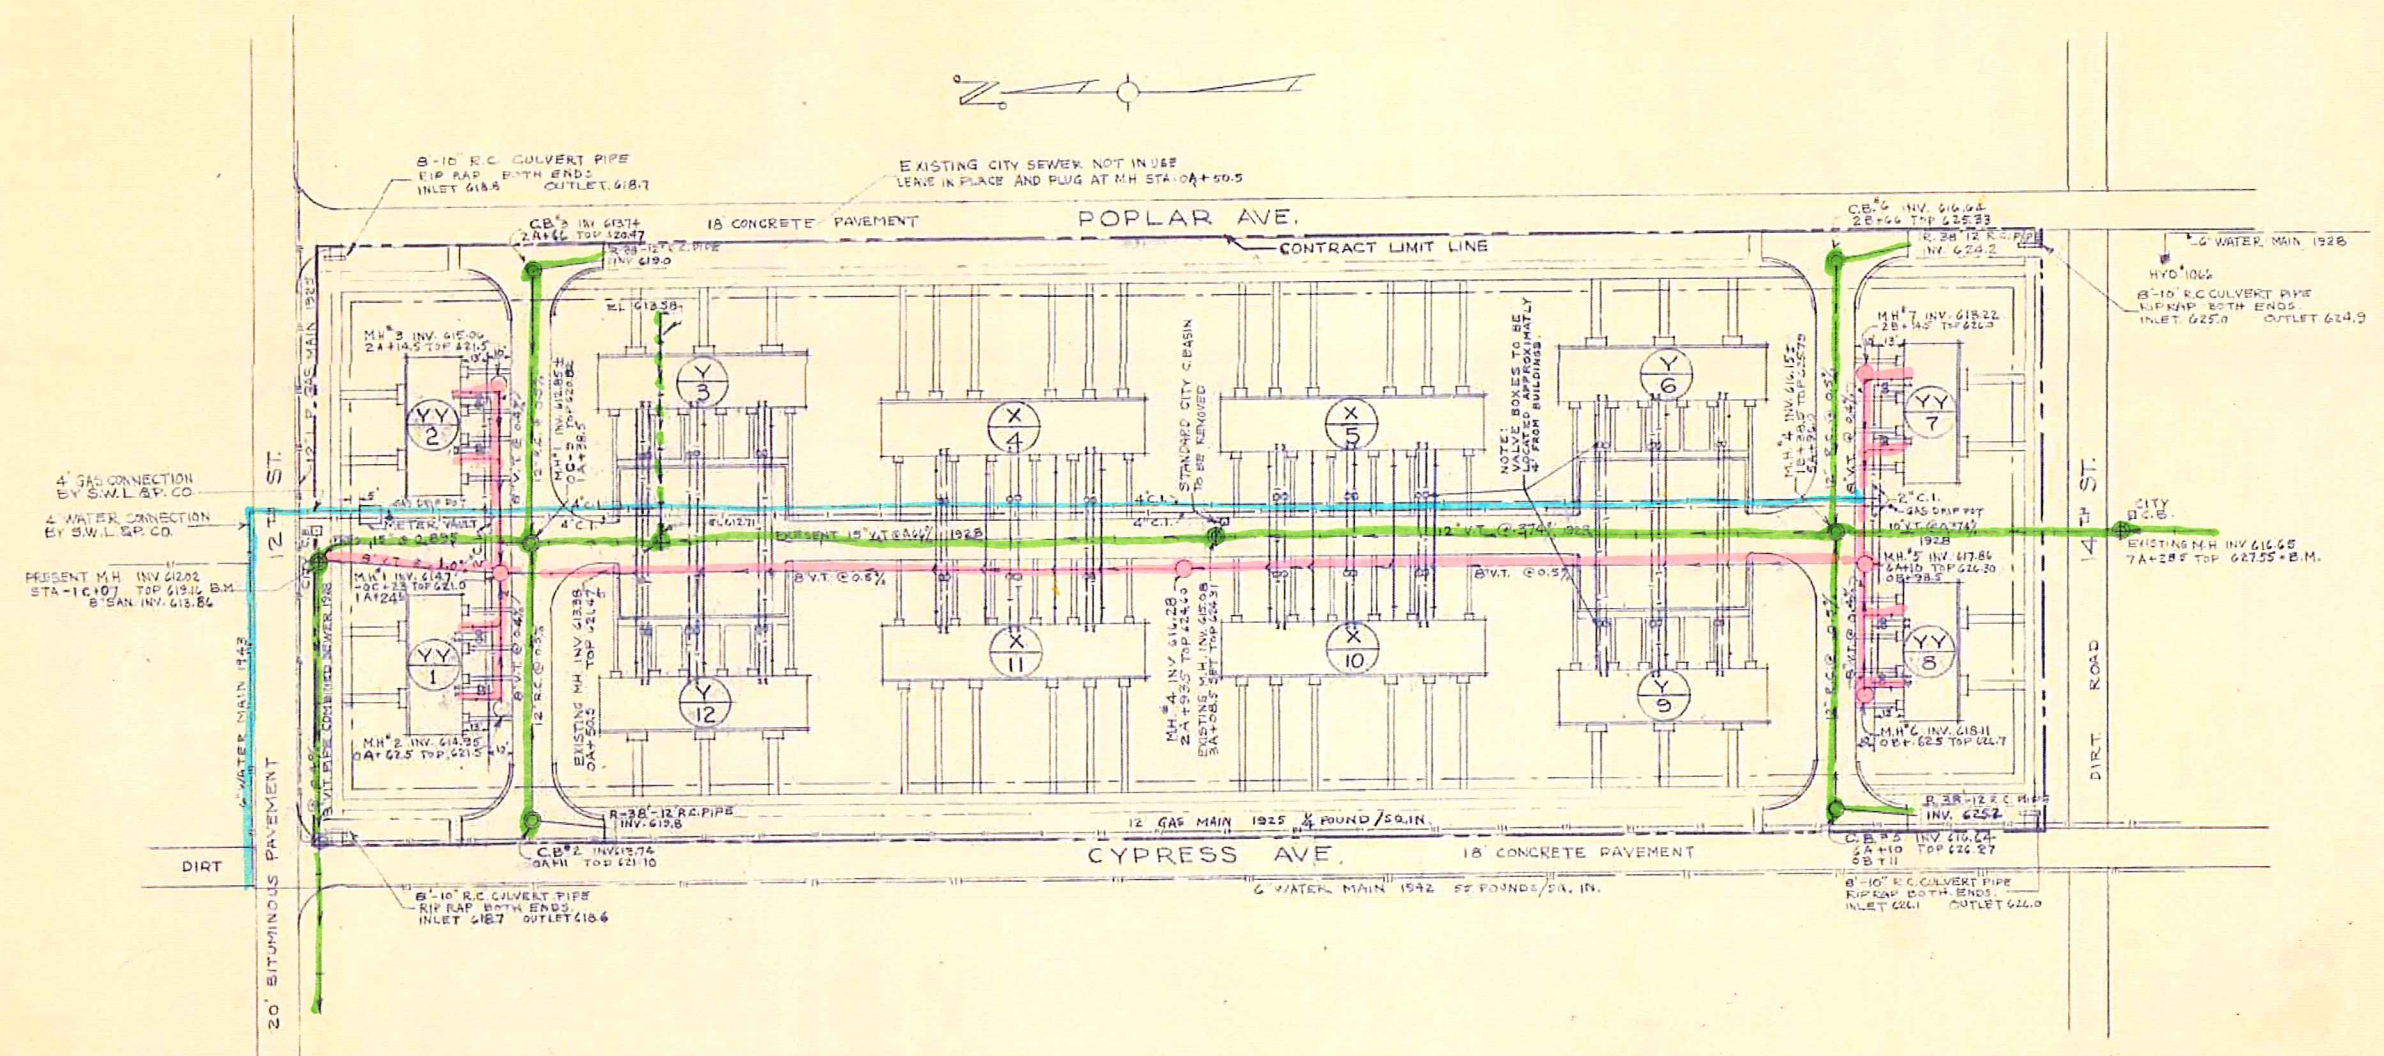

SEWER WATER & GAS		SCALE
P. H. A. - AIDED LOW RENT PUBLIC HOUSING PROJECT WISCONSIN NO. 1-3, SUPERIOR, WISCONSIN		1" = 40'
I HEREBY CERTIFY THAT THIS PLAN WAS PREPARED BY ME OR UNDER MY DIRECT SUPERVISION AND THAT I AM A DULY REGISTERED CIVIL ENGINEER.	HANSEN & DOBBERMAN ARCHITECT	LOCAL AUTHORITY APPROVED BY: _____
I HEREBY CERTIFY THAT THIS PLAN WAS PREPARED BY ME OR UNDER MY DIRECT SUPERVISION AND THAT I AM A DULY REGISTERED MECH. ENGINEER.	THOMAS M. BASTERASH CIVIL ENGINEER	DATE: _____
DATE: 1937	CHARLES FOSTER MECH. ENGINEER	DATE: _____
		U-2