

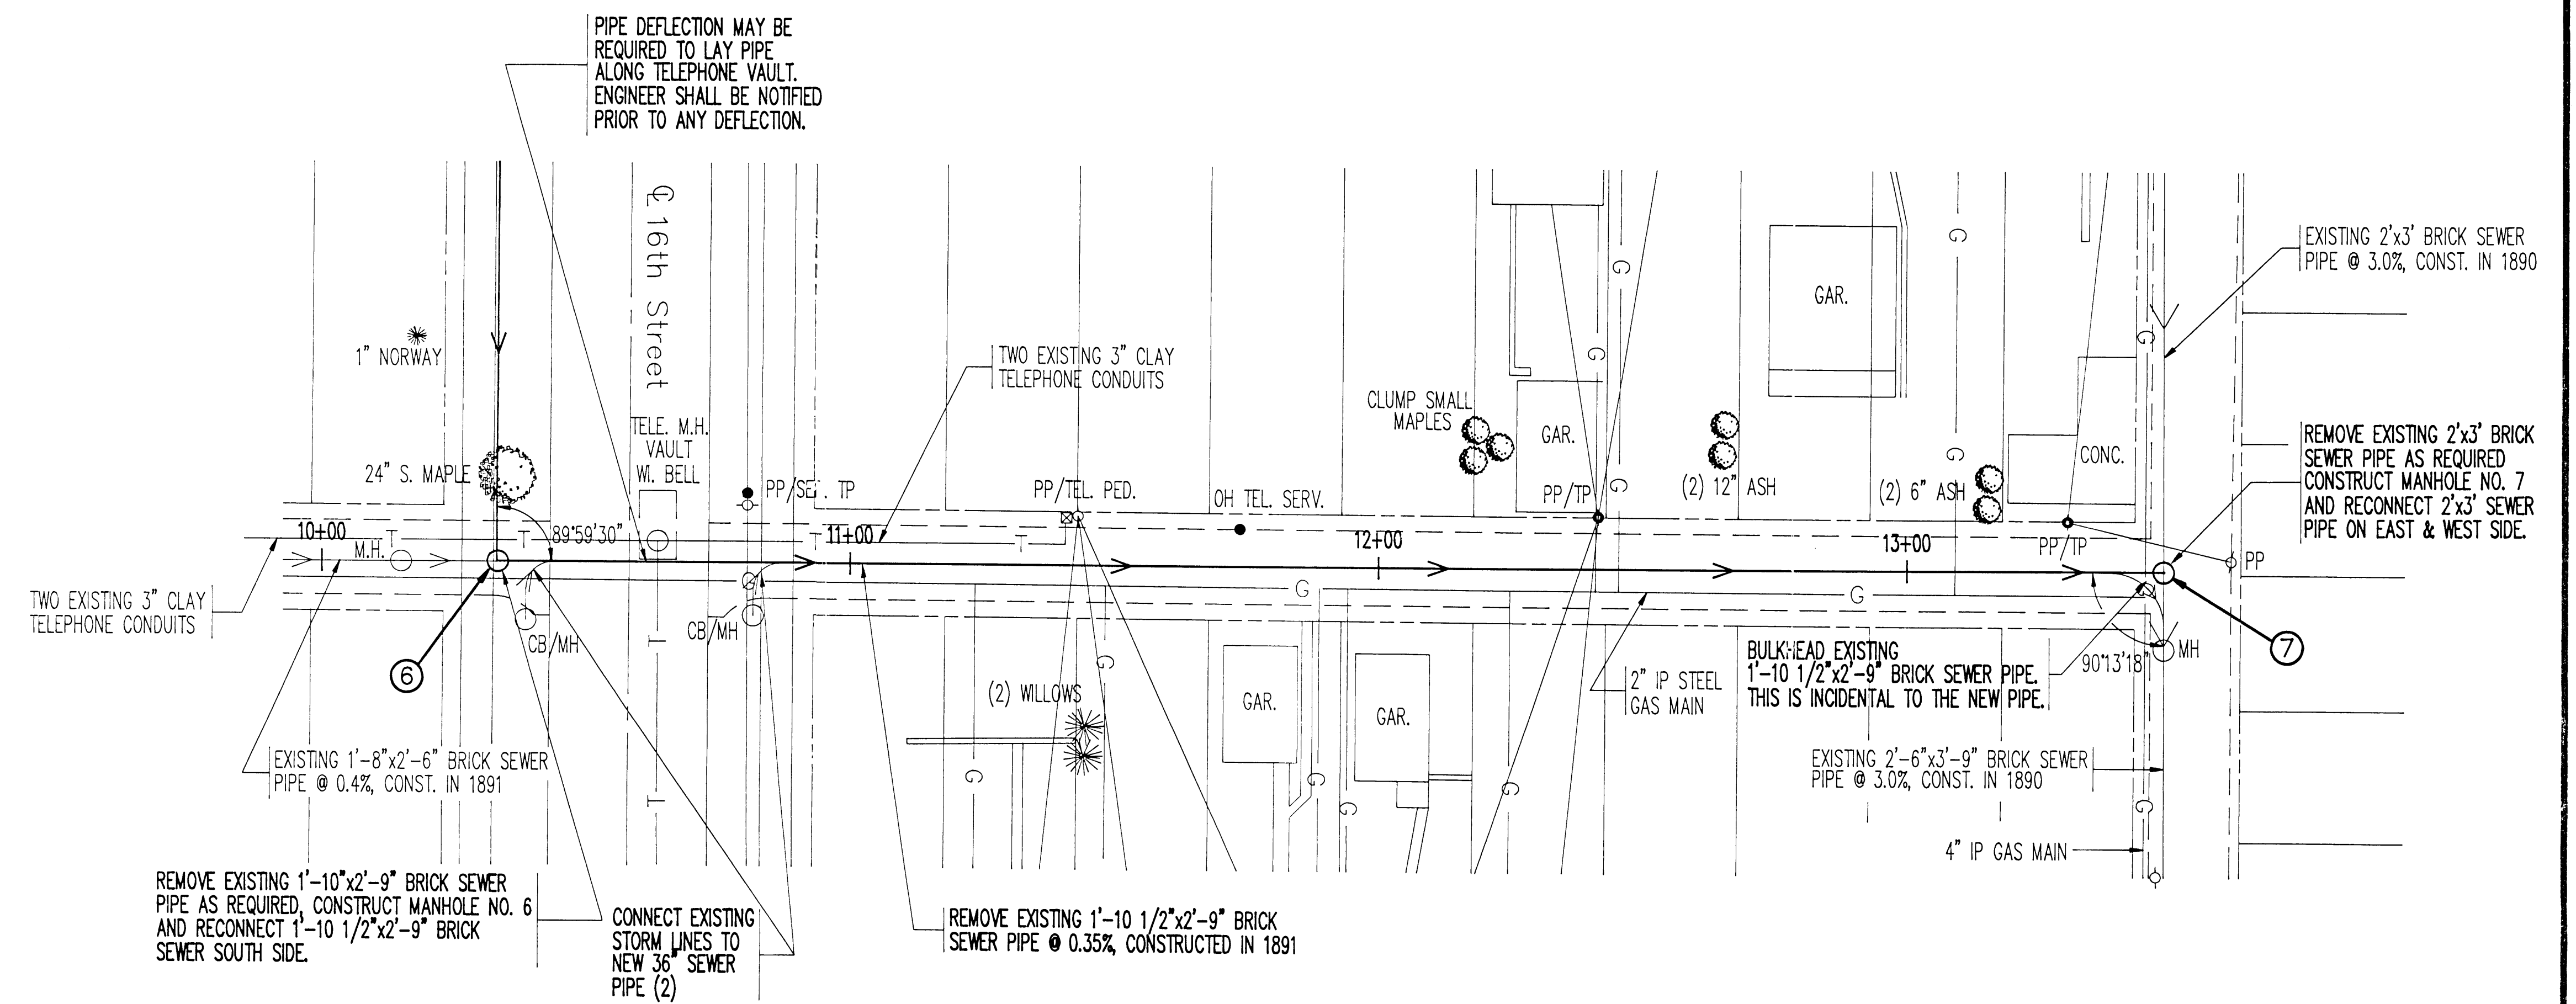




**LEGEND:**

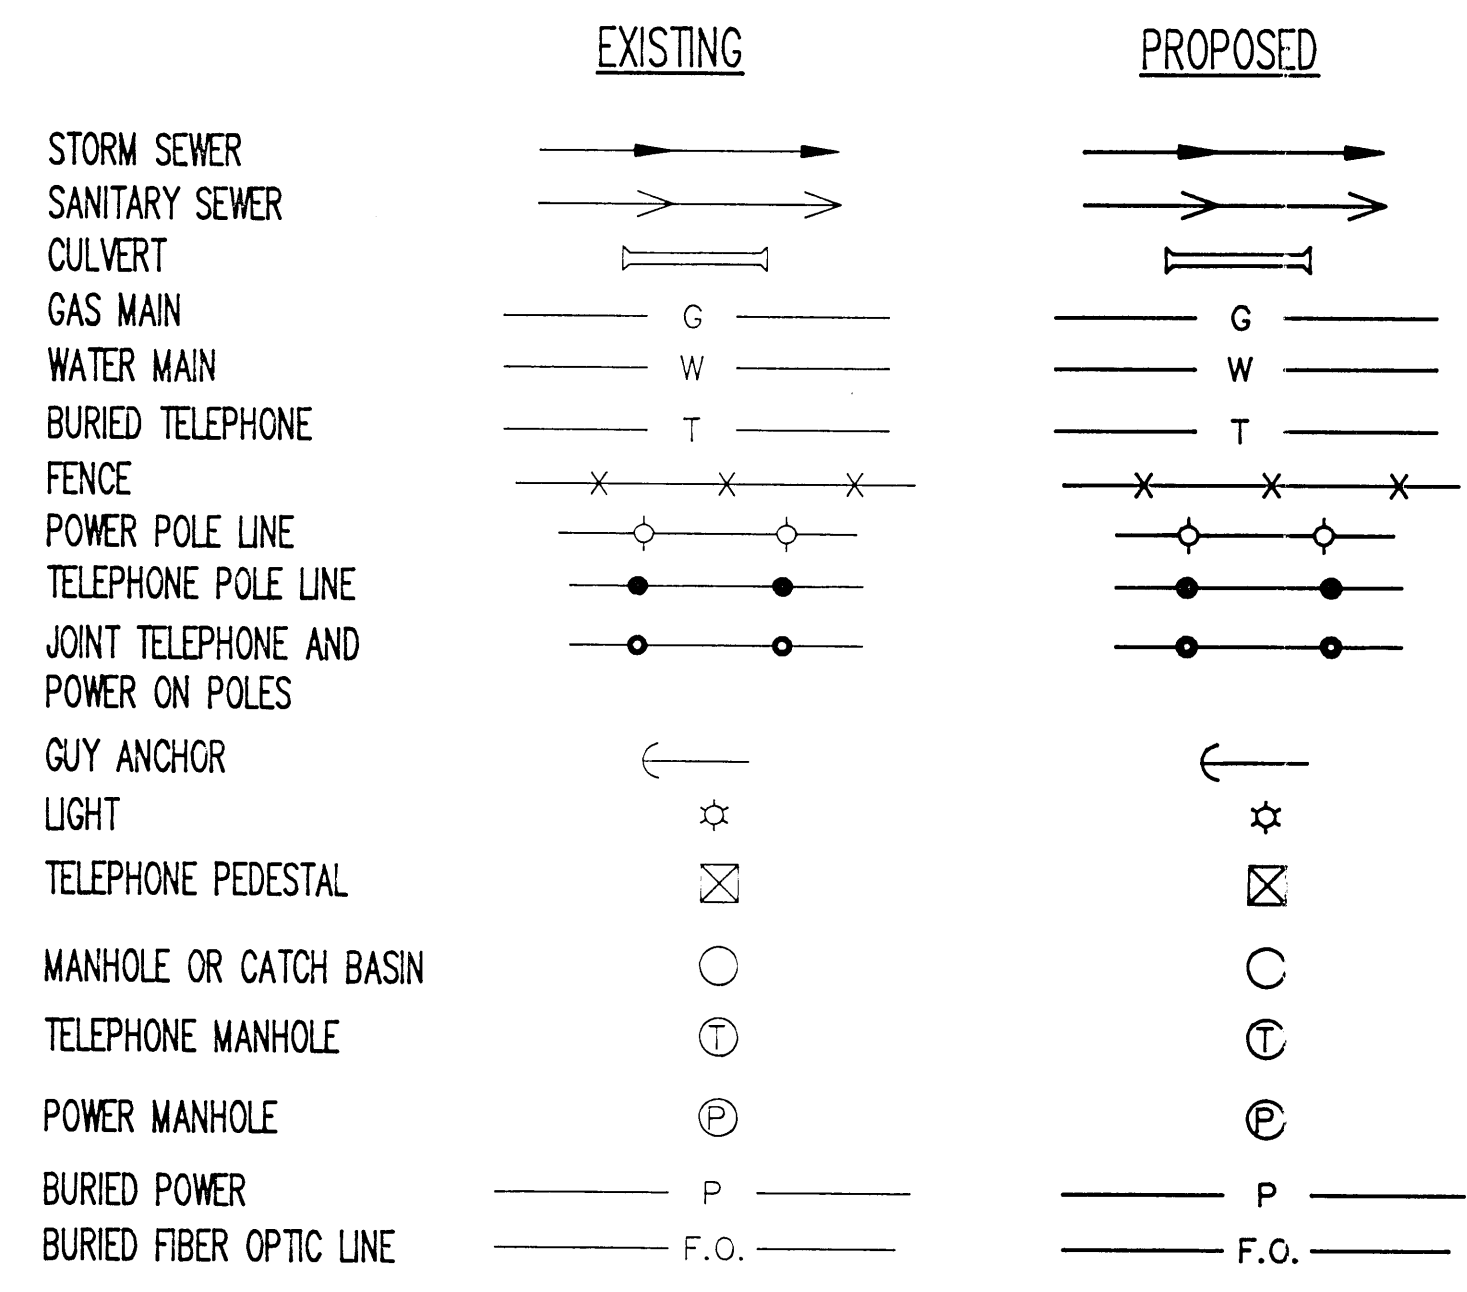

**SCALE:**  
 HORIZONTAL 1" = 20'  
 VERTICAL 1" = 5'

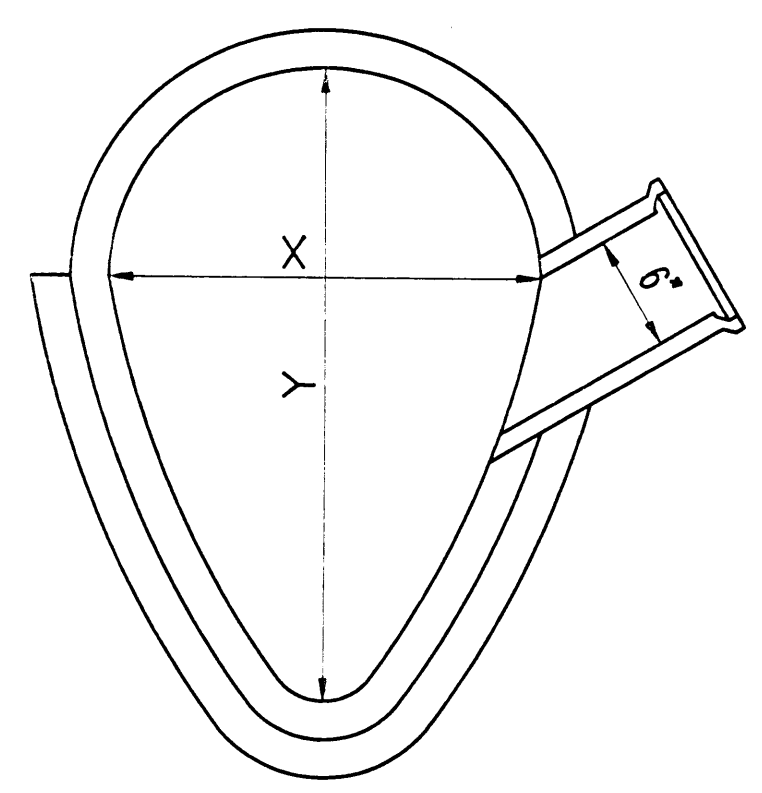

TYPICAL SECTION OF EXISTING BRICK STORM SEWER

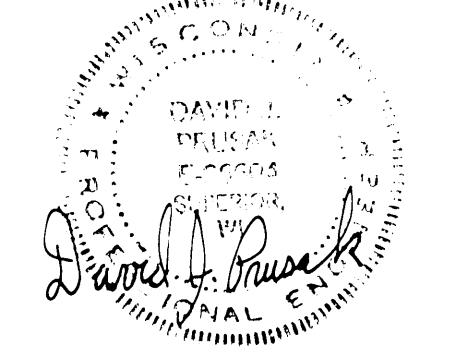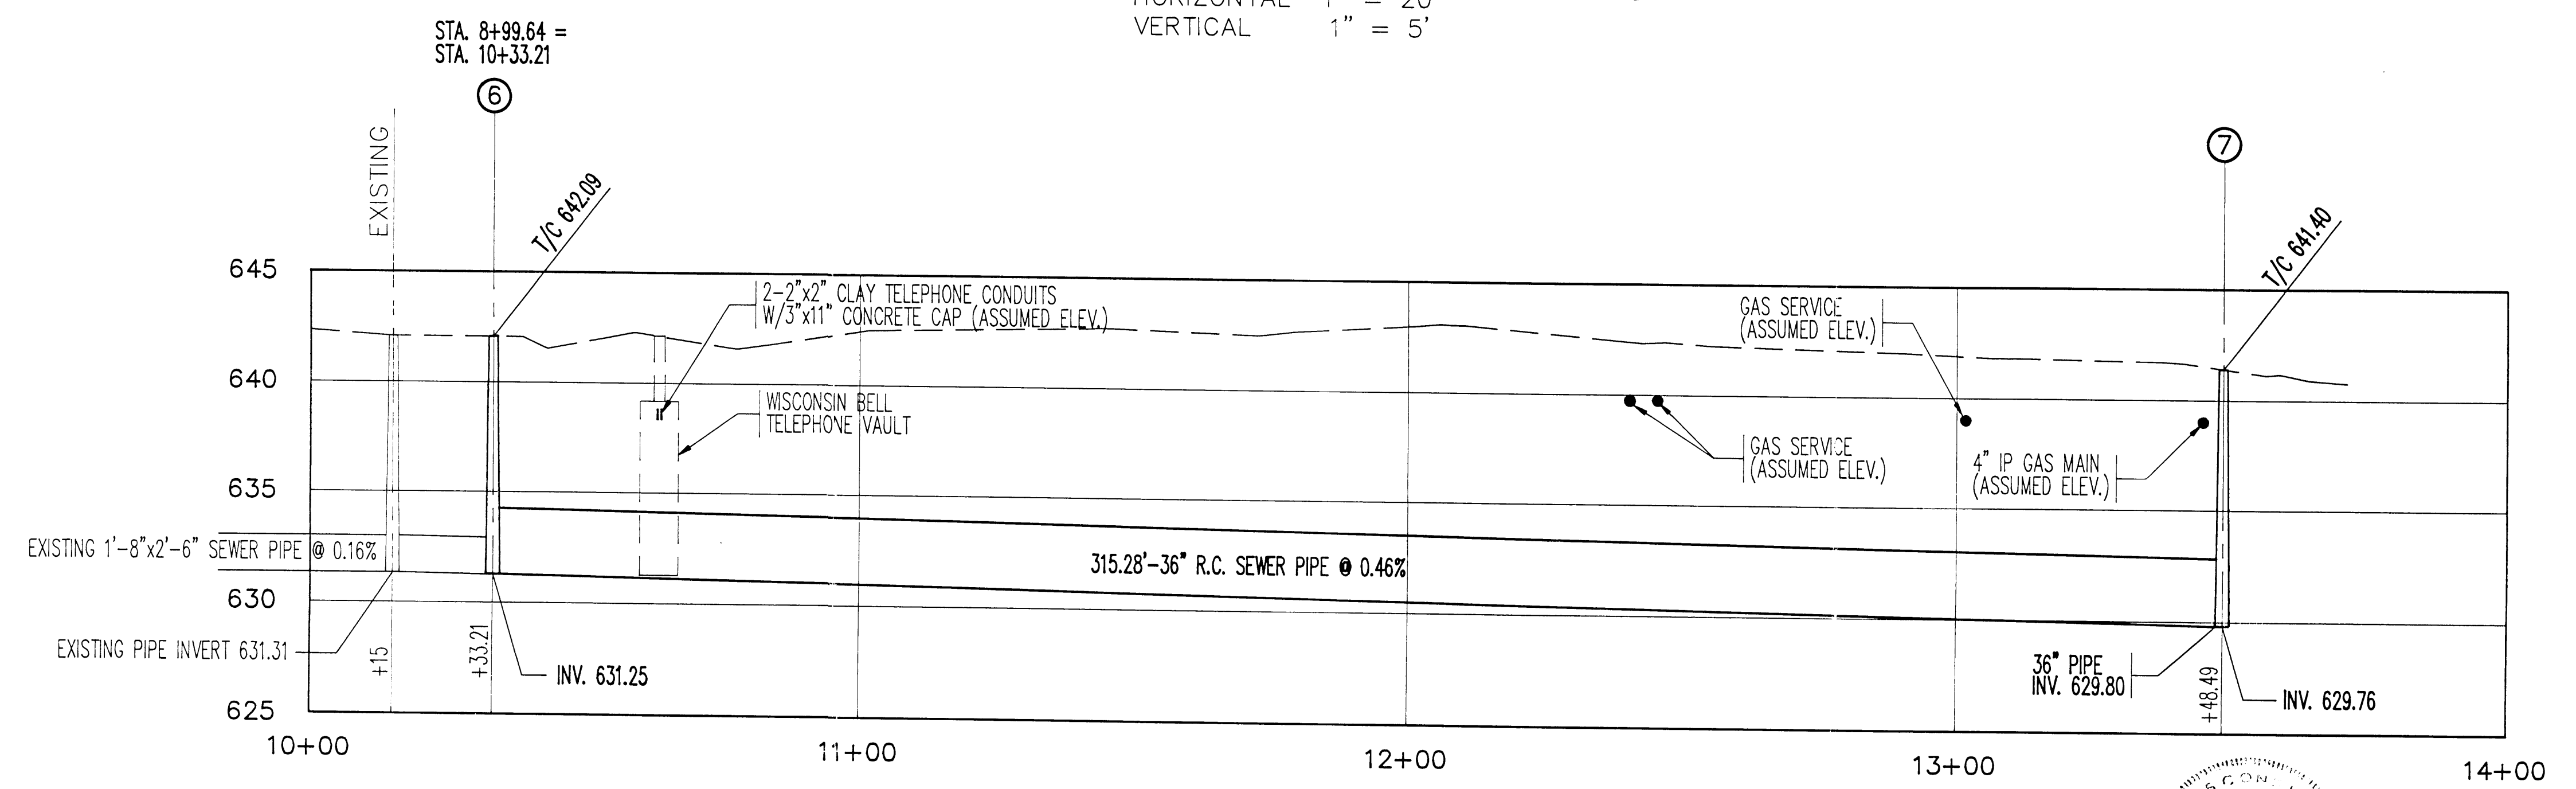

TITLE: PLAN & PROFILE MANHOLE NO. 6 TO NO. 7		DES: JBB	DR: LAR	APPROVED:	LHB Project No. 89278
Sheet No. 4 of 4 Sheets		CHK: DJP	CHK: JBB		