

STORM SEWER - DISTRICT 2

Manhole or Catchbasin No.	Plate No.	Casting No.	Depth
MH-1	Special Tee	Special	13.22
MH-2	1-10	R1642B	10.73
CB-3	1-10	R1642B	12.16
MH-4	1-10	R1642B	14.18
CBMH-4A	1-13	R3246B	6.83
CB-4B	1-14	R3246B	3.98
MH-5	1-10	R1642B	12.72
CBMH-5A	1-13	R3246B	6.81
CB-5B	1-81	Existing	3.92
CB-6B	1-S1	Existing	3.89
MH-7	Special	R1642B	12.29
MH-8	1-10	R1642B	10.61
MH-8A	1-8	R1642B	10.12
MH-9	1-8	R1642B	8.39
CB-10	1-10	R3246B	4.43
CB-11	1-10	R3246B	3.96
MH-12	1-8 6' Dia.	R1642B	10.97
CBMH-13	1-8 6' Dia.	R2561	6.00
CBMH-14	1-8 6' Dia.	R2561	6.93
MH-15	1-8 6' Dia.	R1642B	6.08
MH-16	1-8 6' Dia.	R1642B	9.07
MH-17	1-8	R1642B	5.06
MH-18	1-13	R3246B	4.86
CBMH-19	1-13	R3246B	4.94
MH-20	1-8	R1642B	5.90
MH-21	1-13	R3246B	5.64
CB-21C	1-14	R3246B	3.82
MH-22	1-8	R1642B	5.36
MH-23	1-8	R1642B	6.02
CB-23C	1-52	Existing	4.59
CBMH-24	1-13	R3246B	5.12
CB-24A	1-S2	Existing	5.04
CB-25	1-14	R3246B	4.80
MH-27	1-8	R1642B	5.82
CB-27A	1-14	R3246B	3.95
CBMH-28	1-S2	Existing	5.18
CB-29	1-8	R2561	3.48
MH-30	1-8	R1642B	5.11
MH-31	1-8	R1642B	4.64
CB-31A	1-S1	Existing	4.20
MH-32	1-8	R1642B	6.79
CBMH-33	1-13	R3246B	6.60
CB-33A	1-S2	Existing	4.88
MH-34	1-8	R1642B	7.29
CBMH-34A	1-13	R3246B	5.11
CBMH-34B	1-13	R3246B	4.74
CBMH-34C	1-13	R3246B	5.67
CB-34D	1-14	R3246B	5.26
MH-35	1-8	R1642B	5.50
CBMH-36	1-13	R3246B	3.48
CB-36A	1-14	R3246B	2.75
CBMH-38	1-13	R3246B	3.41
CBMH-38A	1-14	R3246B	2.40
CBMH-39A	1-13	R3246B	4.24
CB-39B	1-14	R3246B	3.47
MH-40	1-8	R1642B	5.90
CBMH-40A	1-13	R3246B	5.29
CBMH-40B	1-13	R3246B	4.44
CBMH-41	1-13	R3246B	4.05
CBMH-41A	1-13	R3246B	3.75
MH-42	1-13	R3246B	5.54
CBMH-43	1-13	R3246B	4.76
CB-43A	1-84	R3246B	3.23
CBMH-44A	1-13	R3246B	3.65
CB-44B	1-S2	Existing	3.90
CB-45A	1-8	R2561	2.82
CBMH-46	1-13	R3246B	3.35
CB-46A	1-14	R3246B	2.87
MH-47	1-8 6' Dia.	R1642B	7.90
MH-48	1-8	R1642B	5.73
CB-49	1-S1	Existing	3.09
MH-50	1-8 6' Dia.	R1642B	9.40
CB-50A	1-S2	Existing	3.44
CB-50B	1-S1	Existing	2.47
CBMH-51	1-8 6' Dia.	R3246B	8.35
CB-51A	1-14	R3246B	3.17
CBMH-52	1-8 6' Dia.	R3246B	9.38
CBMH-53	1-8 6' Dia.	R3246B	9.13
MH-54	1-8 6' Dia.	R1642B	11.14
CBMH-54A	1-13	R3246B	7.25
CBMH-54B	1-13	R3246B	7.40
CBMH-55	1-8	R3246B	4.13
CBMH-56	1-13	R3246B	4.75
CB-56A	1-14	R3246B	3.58
MH-56B	1-8	R1642B	4.65
CB-57	1-14	R3246B	2.55
MH-58	1-8	R1642B	7.23
CB-58A	1-81	Existing	7.08
MH-59	1-8	R1642B	6.23
CBMH-60	1-8	R2573A	5.44
CBMH-60A	1-13	R3246B	5.66
MH-61	1-8	R1642B	3.97
CB-61A	1-S1	Existing	3.80
MH-62	1-8	R1642B	4.52
CB-62A	1-8	R2573A	4.13
MH-63	1-8	R1642B	6.84
CB-63A	1-13	R3246B	6.18
CBMH-64A	1-13	R3246B	4.91
CBMH-64B	1-13	R3246B	3.47
CB-64C	1-14	R3246B	2.57
CBMH-65	1-13	R3246B	4.25
MH-67	1-8 6' Dia.	R1642B	16.08
CBMH-67A	1-13	R3246B	4.37

STORM SEWER - DISTRICT 2 (Cont'd)

Manhole or Catchbasin No.	Plate No.	Casting No.	Depth
CB-67B	1-8	Existing	3.90
MH-68	1-8	R1642B	4.13
CB-68A	1-14	R3246B	3.97
MH-69	1-8	R1642B	8.79
CB-70	1-14	R3246B	3.91
MH-71	1-6	R1642B	8.18
MH-72	1-8	R1642B	5.42
CBMH-72A	1-13	R3246B	4.87
CB-72B	1-S2	Existing	4.44
MH-67A	1-8	R1642B	6.00
MH-67B	1-8 6' Dia.	R1642B	16.00
MH-69A	1-8	R1642B	7.90
MH-69B	1-8	R1642B	8.75
MH-73	1-8	R1642B	13.40
CBMH-73A	1-13	R3246B	3.65
CB-73B	1-S1	Existing	4.01
MH-74	1-8 6' Dia.	R1642B	13.36
CBMH-75	1-8 6' Dia.	R1642B	12.74
MH-76	1-8 6' Dia.	R1642B	12.63
MH-77	1-8 6' Dia.	Existing	6.82
CBMH-88	1-10	R2561	5.06
MH-89	1-8 8' Dia.	R1642B	12.70
CBMH-90	1-8 8' Dia.	R2561	12.06
CBMH-91	1-8 8' Dia.	R2561	12.32
CBMH-92	1-8 8' Dia.	R2561	12.76
CBMH-93	1-8 8' Dia.	R2561	12.20
CB-94	Special	R2573A	12.20
MH-95	1-S1	Existing	2.48
MH-95A	1-8 6' Dia.	R1642B	9.24
CB-95B	1-13	R3246B	5.10
CB-95C	1-S1	Existing	4.44
MH-96	1-8 6' Dia.	R1642B	4.00
CB-96A	1-14	R3246B	.62
CB-96B	1-14	R3246B	3.84
CB-96C	1-14	R3246B	4.13
MH-97	1-14	R3246B	4.20
CB-97A	1-8 6' Dia.	R1642B	8.21
MH-99	Existing	Existing	2.17
CBMH-99	1-8	R1642B	8.07
CB-99A	1-13	Existing	4.80
MH-105	1-S1	Existing	3.74
CB-105B	1-8	Existing	4.70
CB-105C	1-13	R3246B	3.81
MH-107	1-S2	Existing	3.44
CB-107A	1-8	R1642B	4.32
CB-107B	1-14	R3246B	3.29
MH-108A	1-14	R3246B	5.67
MH-108B	1-8	R1642B	2.56
CB-108A	1-8	R1642B	7.41
CB-108B	1-8	R1642B	4.78
CB-108C	Existing	Existing	3.01
MH-118	Existing	Existing	1.24
MH-125	1-8 6' Dia.	R1642B	9.76
MH-126	1-8	R1642B	6.93
MH-127	1-8	R1642B	6.30
MH-128	1-8	R1642B	5.27
CB-128A	Existing	Existing	3.68
CB-128B	Existing	Existing	5.19
MH-129	Existing	Existing	4.44
CB-129A	Existing	Existing	4.24
CB-129B	Existing	Existing	4.24
CB-129C	Existing	Existing	4.24
MH-131	1-8	R1642B	3.91
CBMH-131A	1-13	R3246B	2.98
CB-131B	1-S1	Existing	3.18
CB-A	Existing	Existing	1.83
MH-B	1-8	R1642B	4.10
CBMH-C	Existing	Existing	3.40
CBMH-D	1-13	R3246B	2.53
CB-E	1-14	R3246B	2.09

SANITARY SEWER - DISTRICT 2

Manhole No.	Cover Dia.	Type	Depth	Change
MH-S1	VII	--	--	--
MH-S2	X	I	--	--
MH-S3	XV	I	--	--
MH-S4	VII	I	--	--
MH-S5	VIII	I	--	--
MH-S6	VIII	I	--	--
MH-S7	XVI	I	--	--
MH-S8	VIII	I	0.60	0.94
MH-S9	XV	I	--	--
MH-S10	Plate(1-1) R1642B	Build	10.89	0.70
MH-S11	Plate(1-1) R1642B	Build	9.02	0.59
MH-S12	II	I	--	--
MH-S13	XIII	I	--	--
MH-S14	XIII	I	--	--
MH-S15	III	I	--	--
MH-S16	III	I	--	--
MH-S17	III	I	--	--
MH-S18	III	I	--	--
MH-S19	III	I	--	--
MH-S20	III	I	--	--
MH-S21	VIII	I	--	--
MH-S22	I	I	--	--
MH-S23	I	I	--	--
MH-S24	I	I	--	--
MH-S25	I	I	--	--
MH-S26	II	I	--	--
MH-S27	II	I	--	--
MH-S28	II	I	--	--
MH-S29	II	I	--	--
MH-S30	I	I	--	--
MH-S31	I	I	--	--
MH-S32	I	I	--	--
MH-S33	IV	I	--	--
MH-S34	X	I	--	--
MH-S35	IV	I	--	--
MH-S36	VIII	I	--	--
MH-S37	XVI	I	--	--
MH-S38	XVII	I	--	--
MH-S39	--	--	--	--
MH-S40	XVII	I	--	--
MH-S41	VIII	I	--	--
MH-S42	XVII	I	--	--
MH-S43	XVII	I	--	--
MH-S44	VII	I	--	--
MH-S45	XVI	I	--	--
MH-S46	XVI	I	--	--
MH-S78	Plate(1-1) R1642B	Build	7.62	7.66
MH-S79	VIII	I	--	--
MH-S80	VII	I	--	--
MH-S81	VIII	I	--	--
MH-S82	VII	I	--	--
MH-S83	VII	I	--	--
MH-S84	VII	I	--	--
MH-S85	VII	I	--	--
MH-S86	VII	I	--	--

REPLACEMENT LIDS FOR SANITARY SEWER MANHOLES


Type	Cover Diameter	Thickness	No. Required
I	25 3/4"	2"	11
II	25 1/2"	2"	11
III	25 1/2"	1 1/2"	1
IV	24 1/4"	1 1/2"	2
VII	24"	1"	4
VIII	25 3/8"	1"	11
X	24 3/4"	1"	3
XIII	25 1/4"	1 1/2"	7
XV	24 1/4"	1"	11
XVI	25 1/4"	1"	19
XVII	25 1/2"	1"	7

Street Restoration - District 2

Sheet	Street	From	To	Length	Replacement Width	Replacement Section	Curb Length	Curb Type	Notes
8	Winter St.	Popular Ave. 0+07	Spruce Ave. 1+07	100'	Variable (20'-35')	V	140'	I	
9	Winter St.	Popular Ave. 0+07	Cypress Ave. 3+05	305'	Variable (2'-20')	V	312'	E	A
16	13th St.	Elm Ave. 0+00	Cedar Ave. 3+25	325'	20'	I	520'	A	Plate (5-25)
16	14th St.	Pine Ave. -(3+60)	Cedar Ave. 3+15	675'	20'	I	1,120'	A	Plate (5-25)
18	Broadway	Banks Ave. 3+90	Tower Ave. 7+25	335'	8'	V	--	--	C

Seal Coat - District 2

Sheet	Street	From	To	Length	Width
8	Winter St.	Popular Ave. 0+00	Spruce Ave. 4+60	460'	45'
9	Winter St.	Popular Ave. 0+00	Cypress Ave. 3+80	380'	45'
18	Broadway	Banks Ave. 3+42	Tower Ave. 7+25	383'	60'

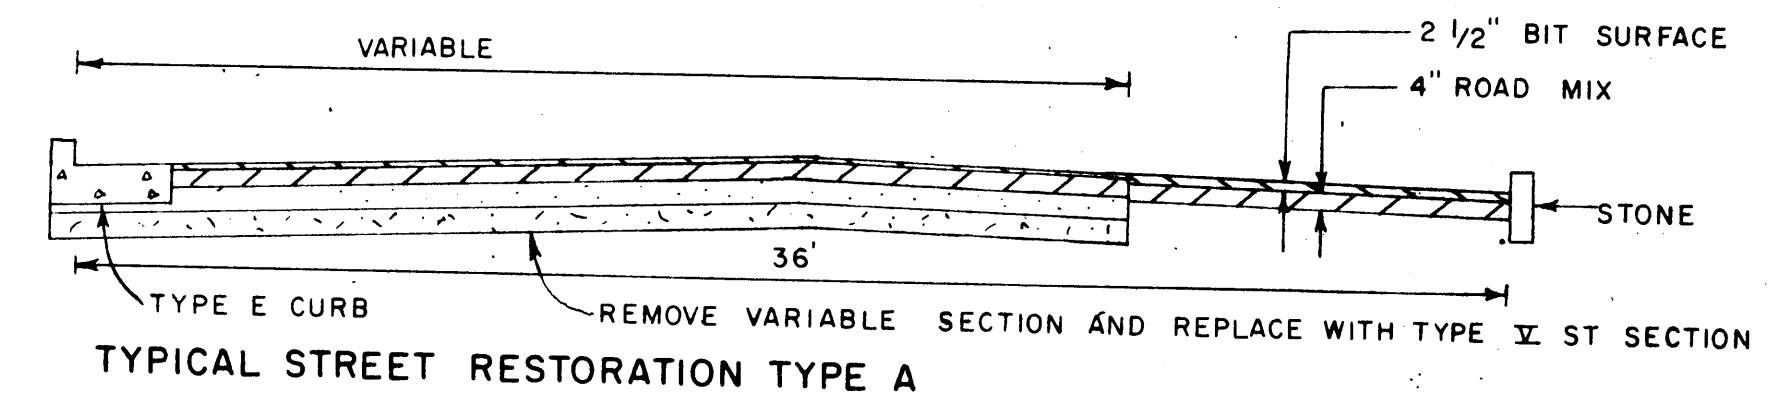

TYPICAL STREET RESTORATION TYPE A

