



Scale { Horizontal 1" = 60'
Vertical 1" = 4'
Sections 1/2" = 1'

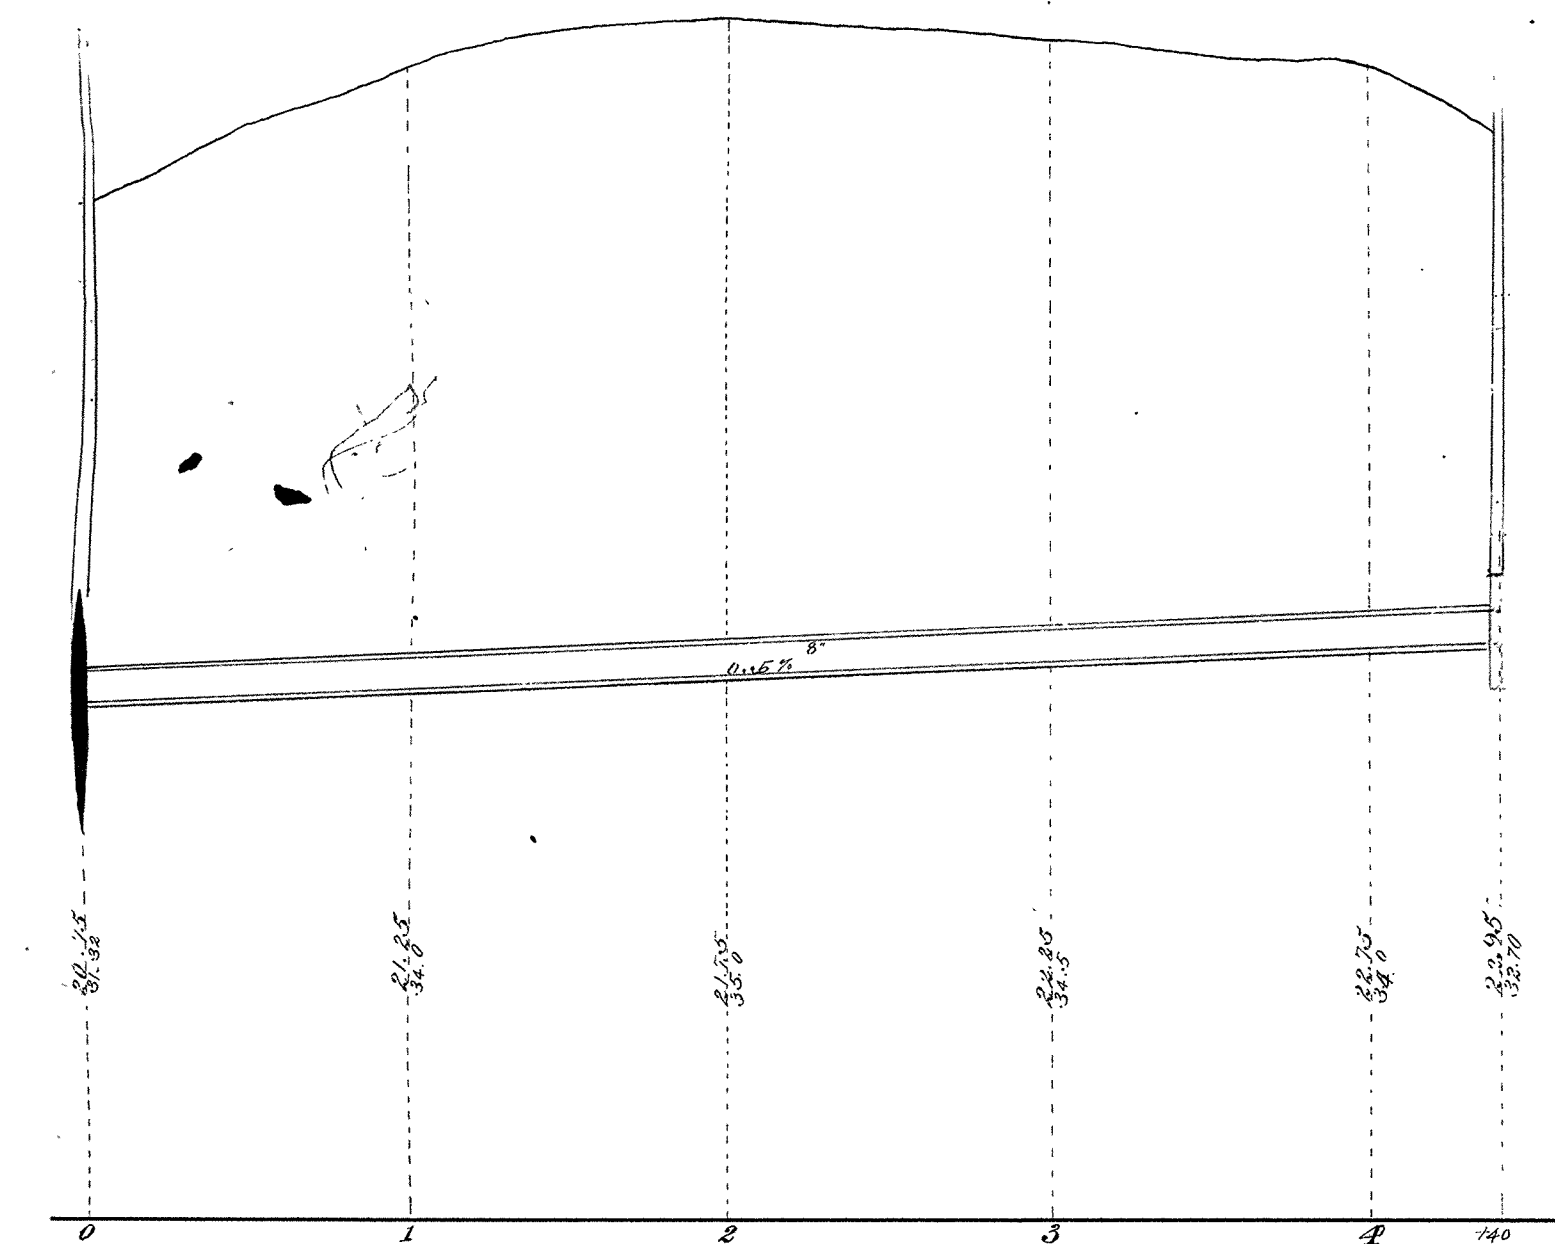

CITY OF SUPERIOR
SEWER PLAN
Contract let May 26, 1890
" relet April 3, 1891
" completed Aug. 1, 1891
Forrestal Bros. [Failed] & F. A. Dole, Contrs.
G. W. Smith & W. G. Coleman, Engrs.
E. B. Banks, City Engr.

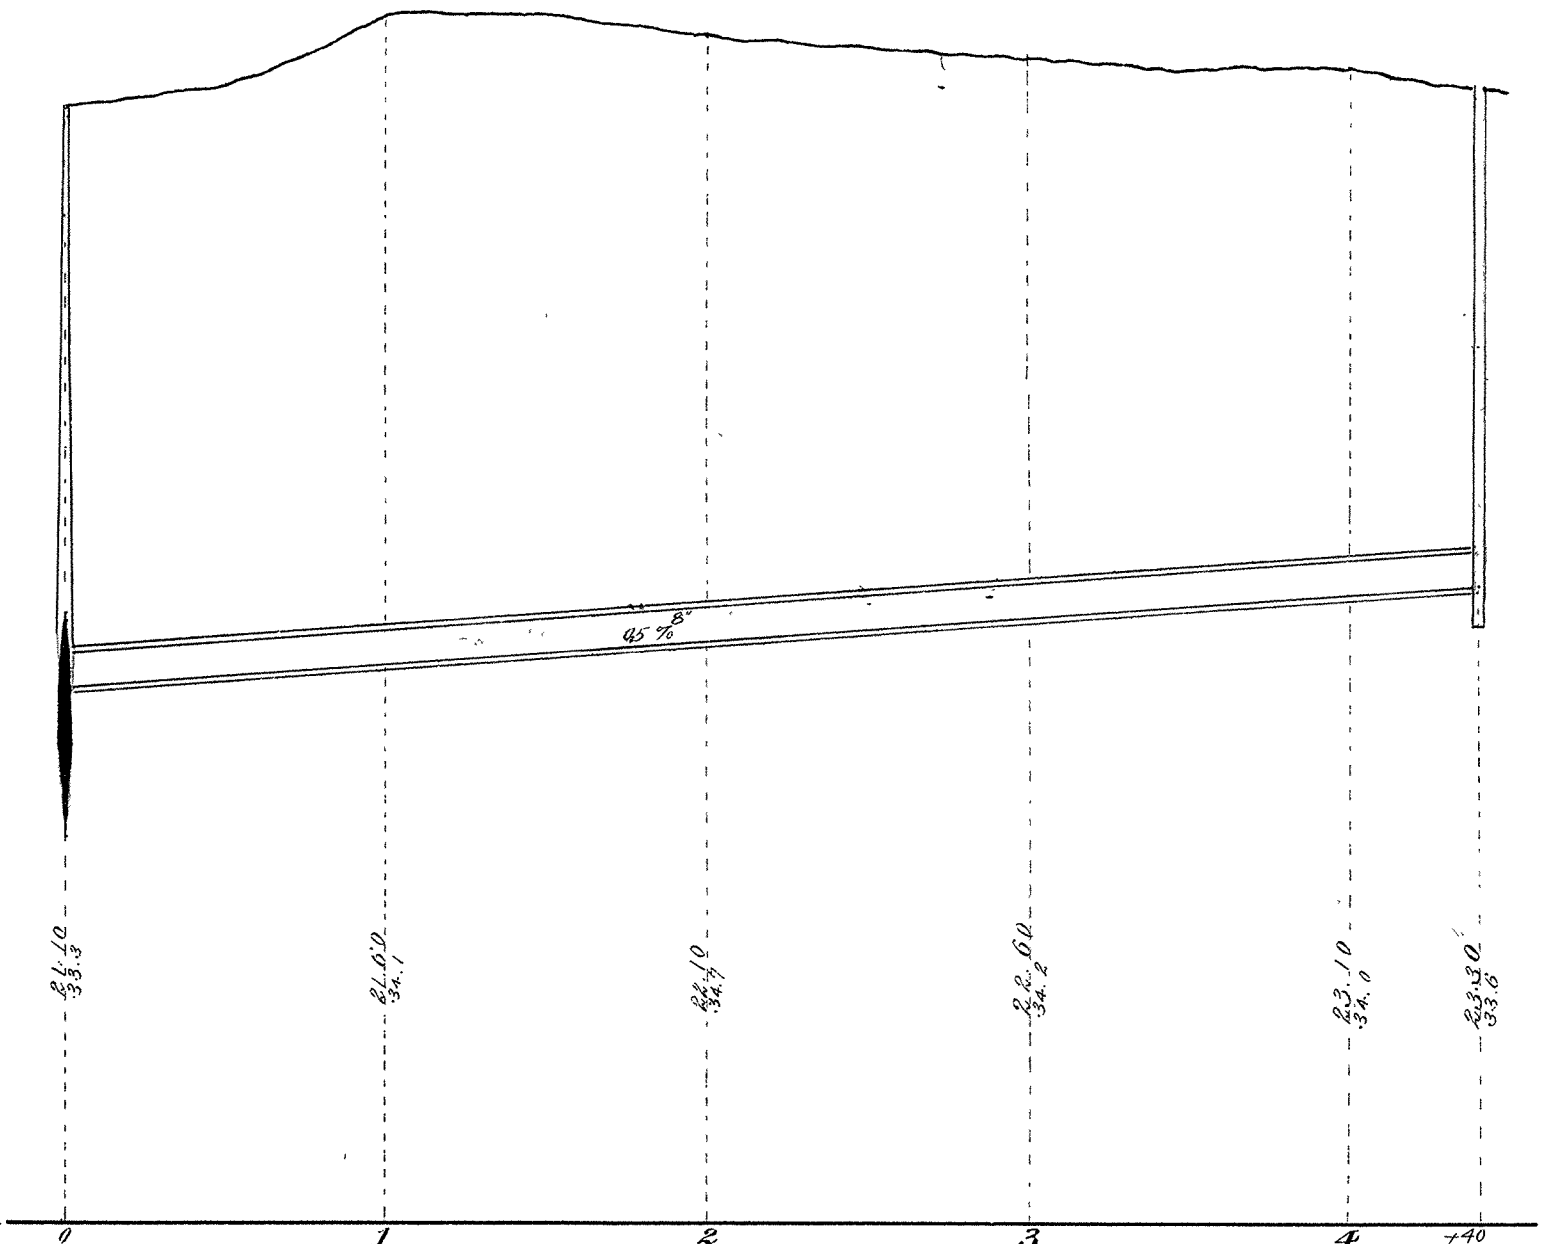

4-12