
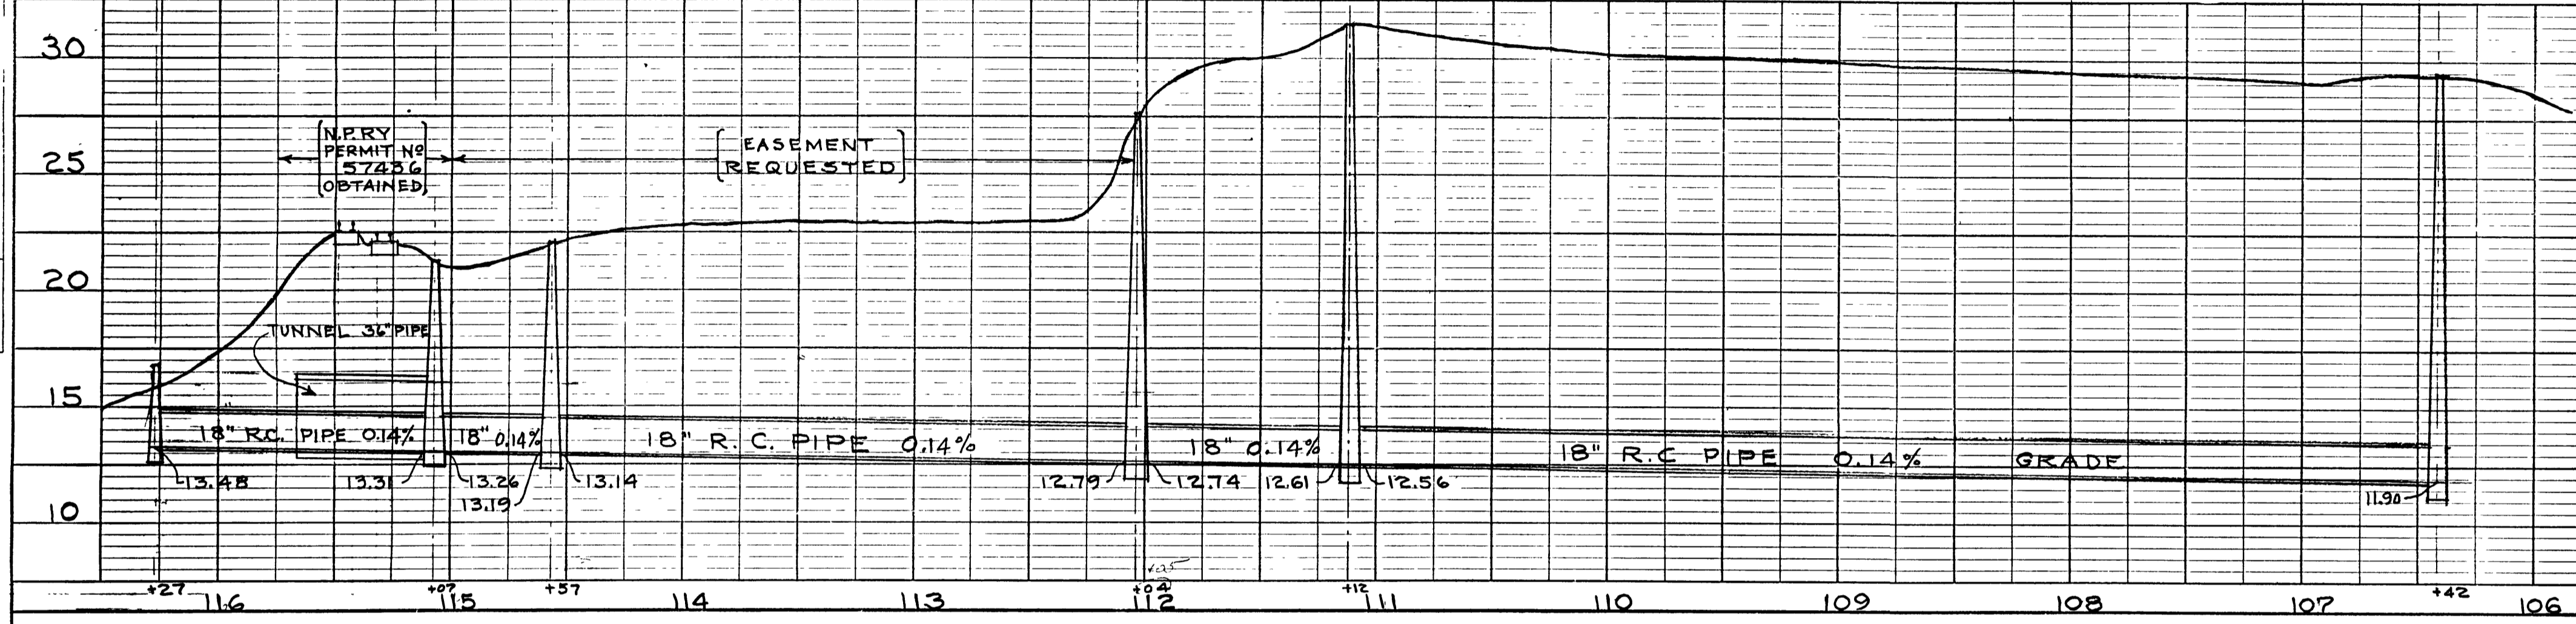
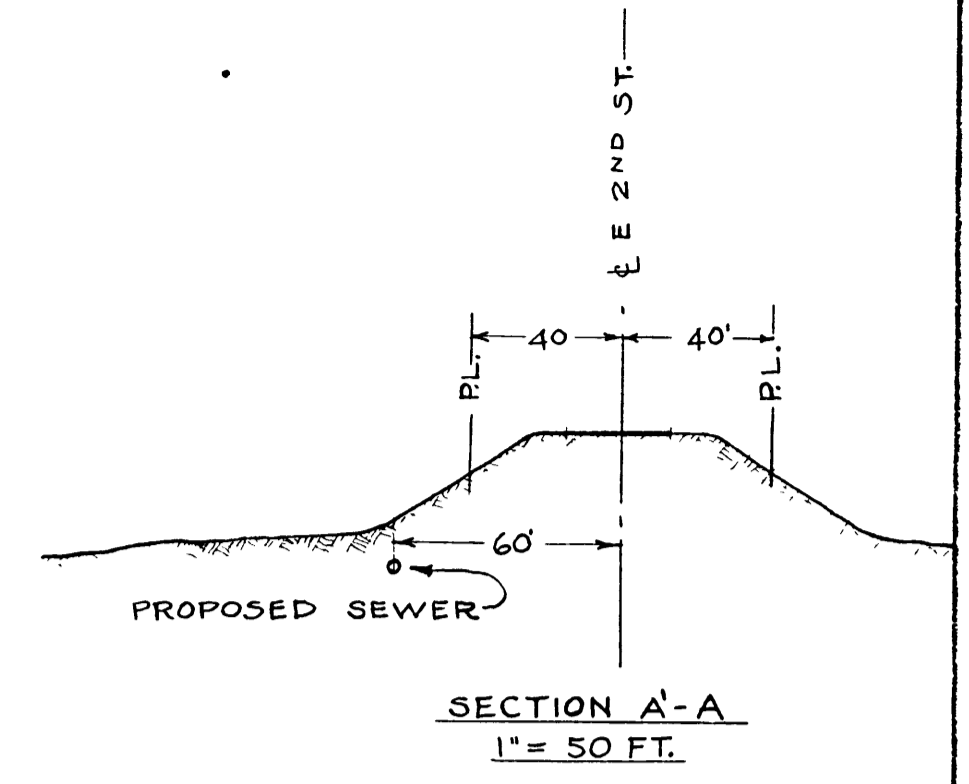


PLAN SURVEYED BY DATE  
 FLOWLINE CHECKED  
 RT OF WAY CHECKED  
 NO.

PROFILE SURVEYED BY DATE  
 GRADES CHECKED  
 B.M.'S NOTED  
 STRUCTURE NOT AS CHECKED  
 NO.

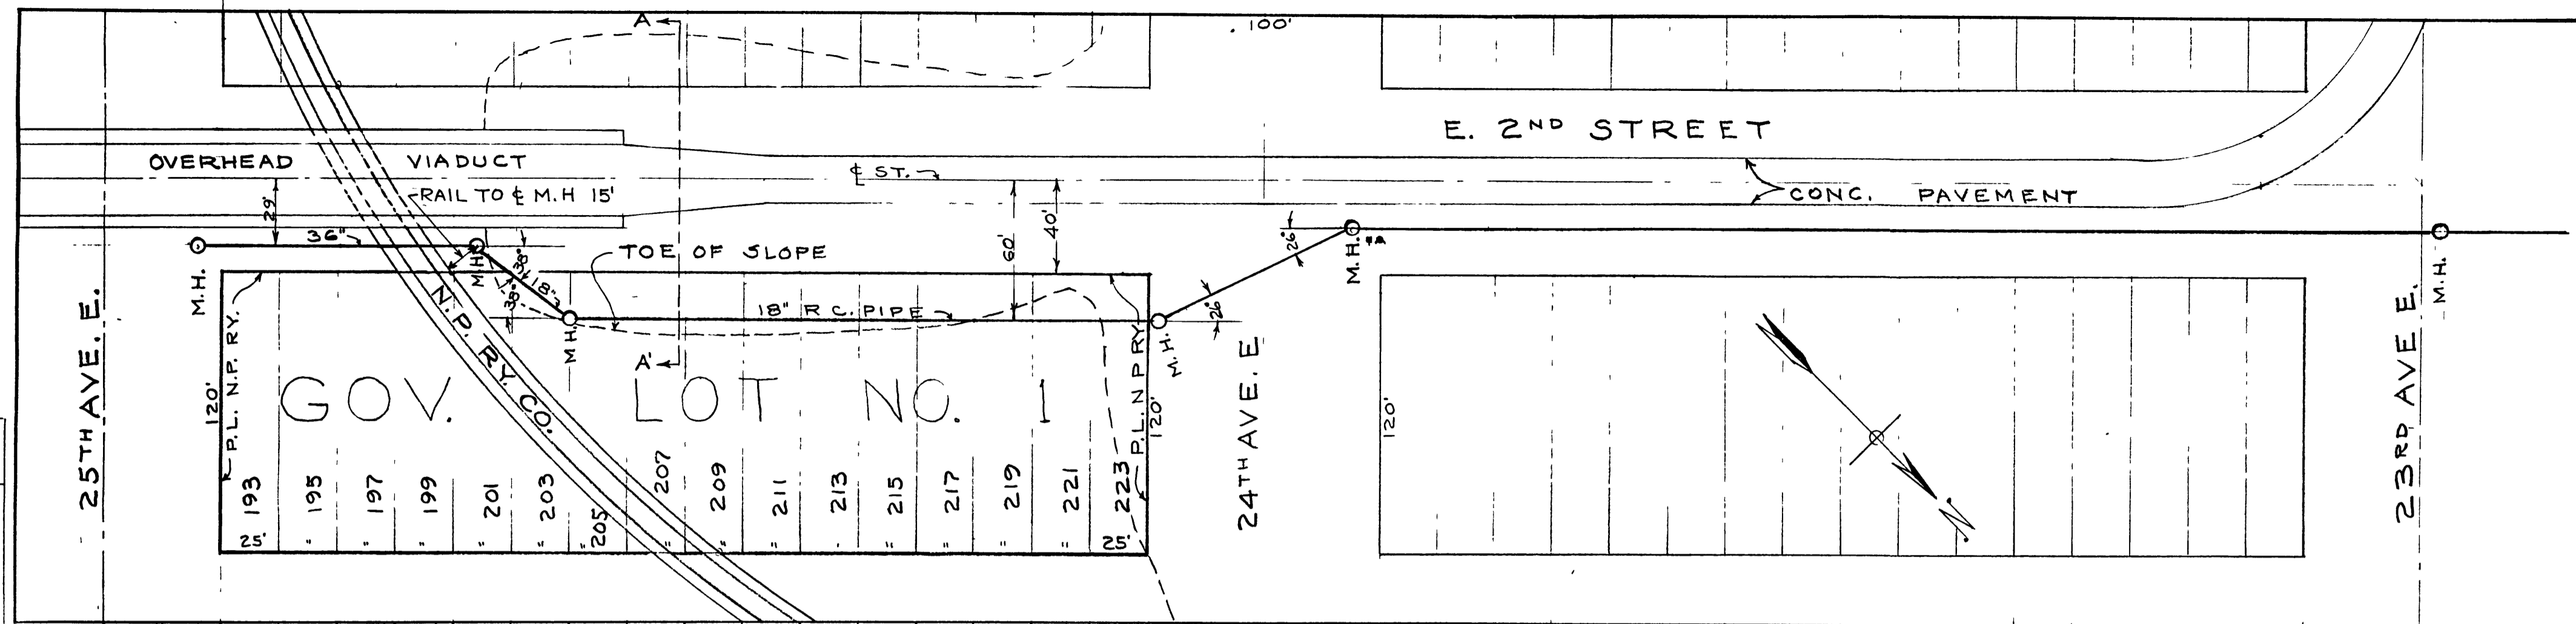

CITY OF SUPERIOR  
 ENGINEERING DEPARTMENT  
 PLAN & PROFILE  
 FOR  
 INTERCEPTING SEWER  
 ON E. 2ND STREET BETWEEN  
 23RD AVE. & 25TH AVE. EAST  
 T.M. BASTERASH - CITY ENGINEER  
 FEB. 3, 1939  
 SCALE: 1" = 50 FT. HORIZ. 1" = 5 FT. VERT.  
 DR'N BY W.H.W. DES. BY R.H.D. APP. [Signature]