
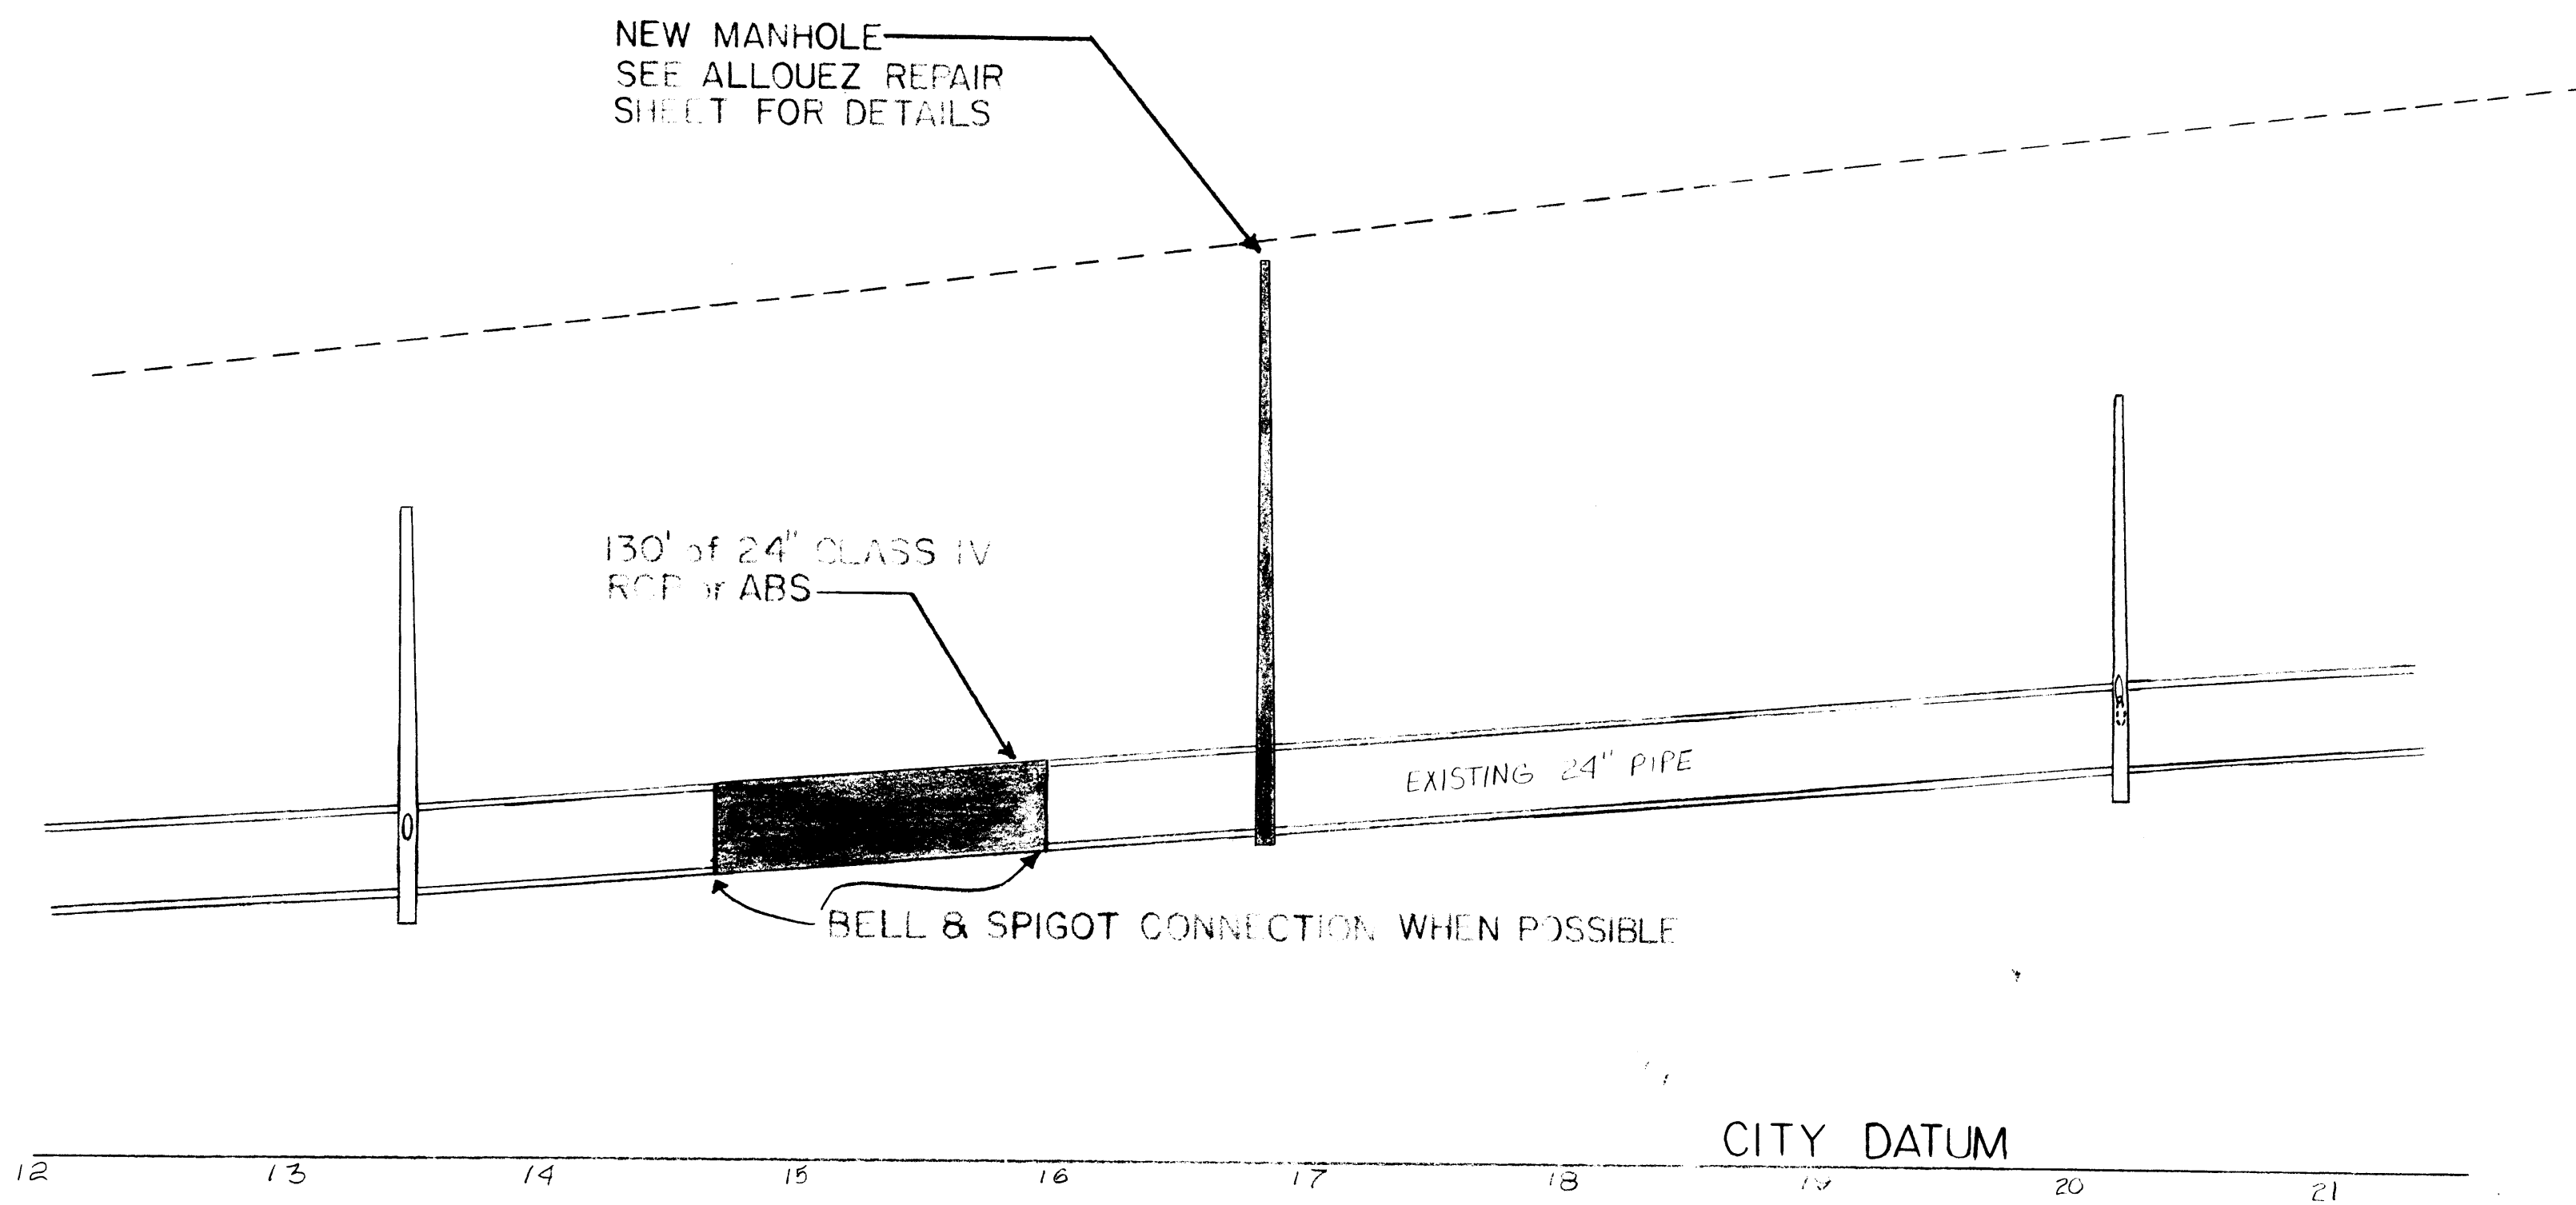
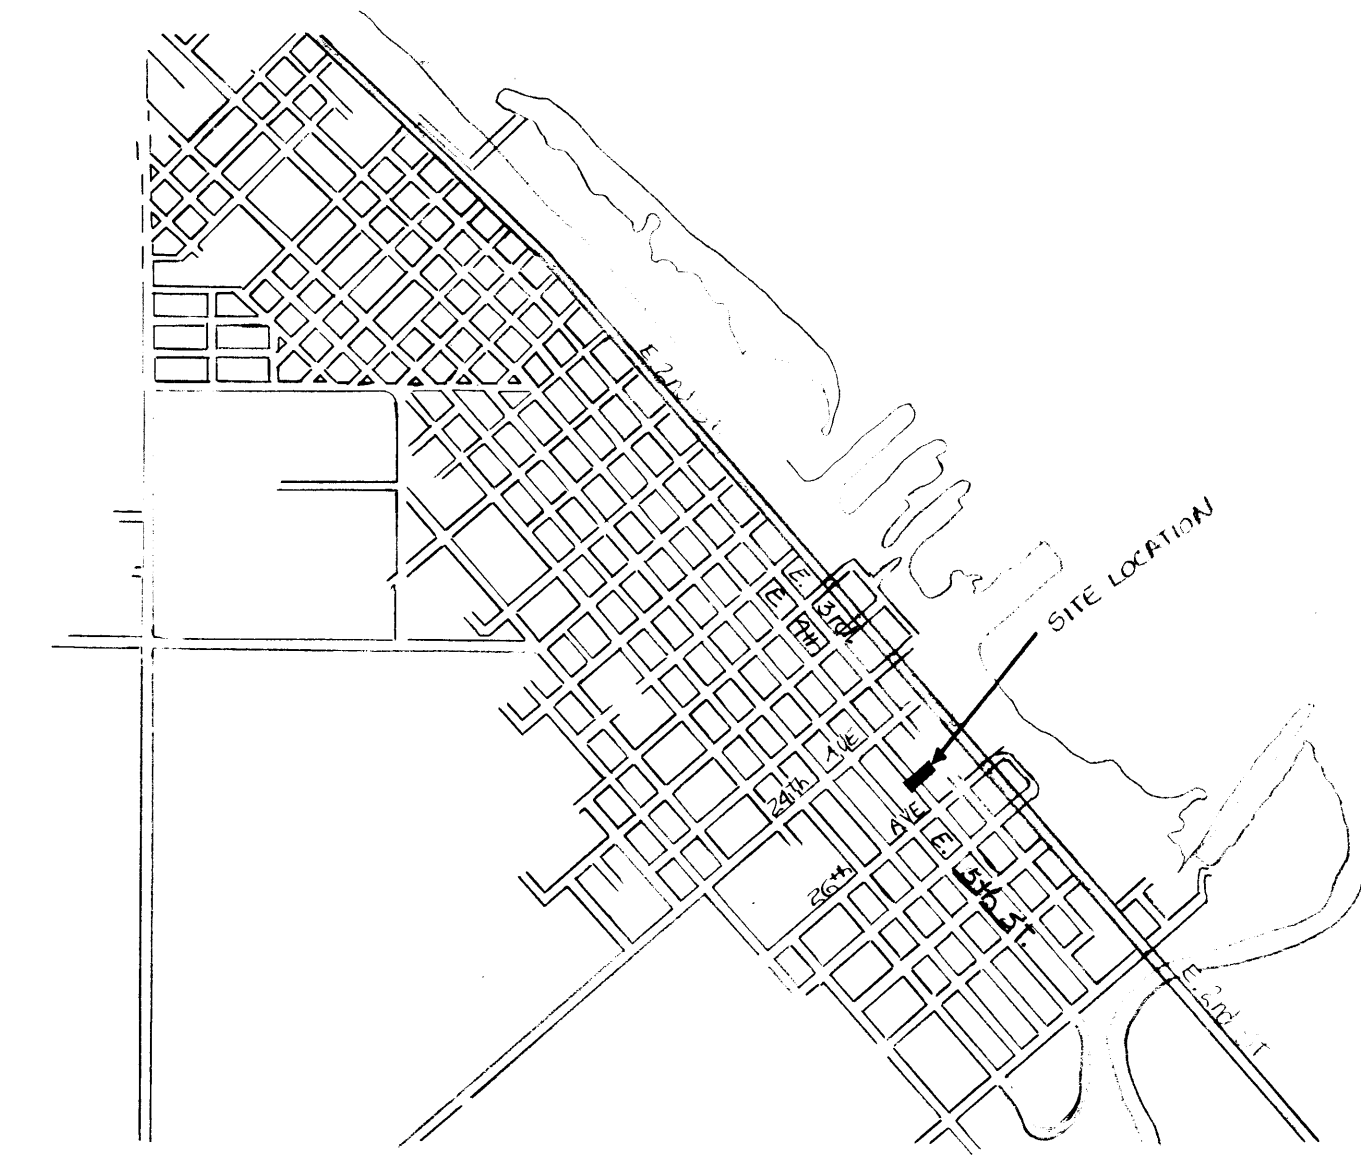


25TH AVE EAST SEWER REPAIR

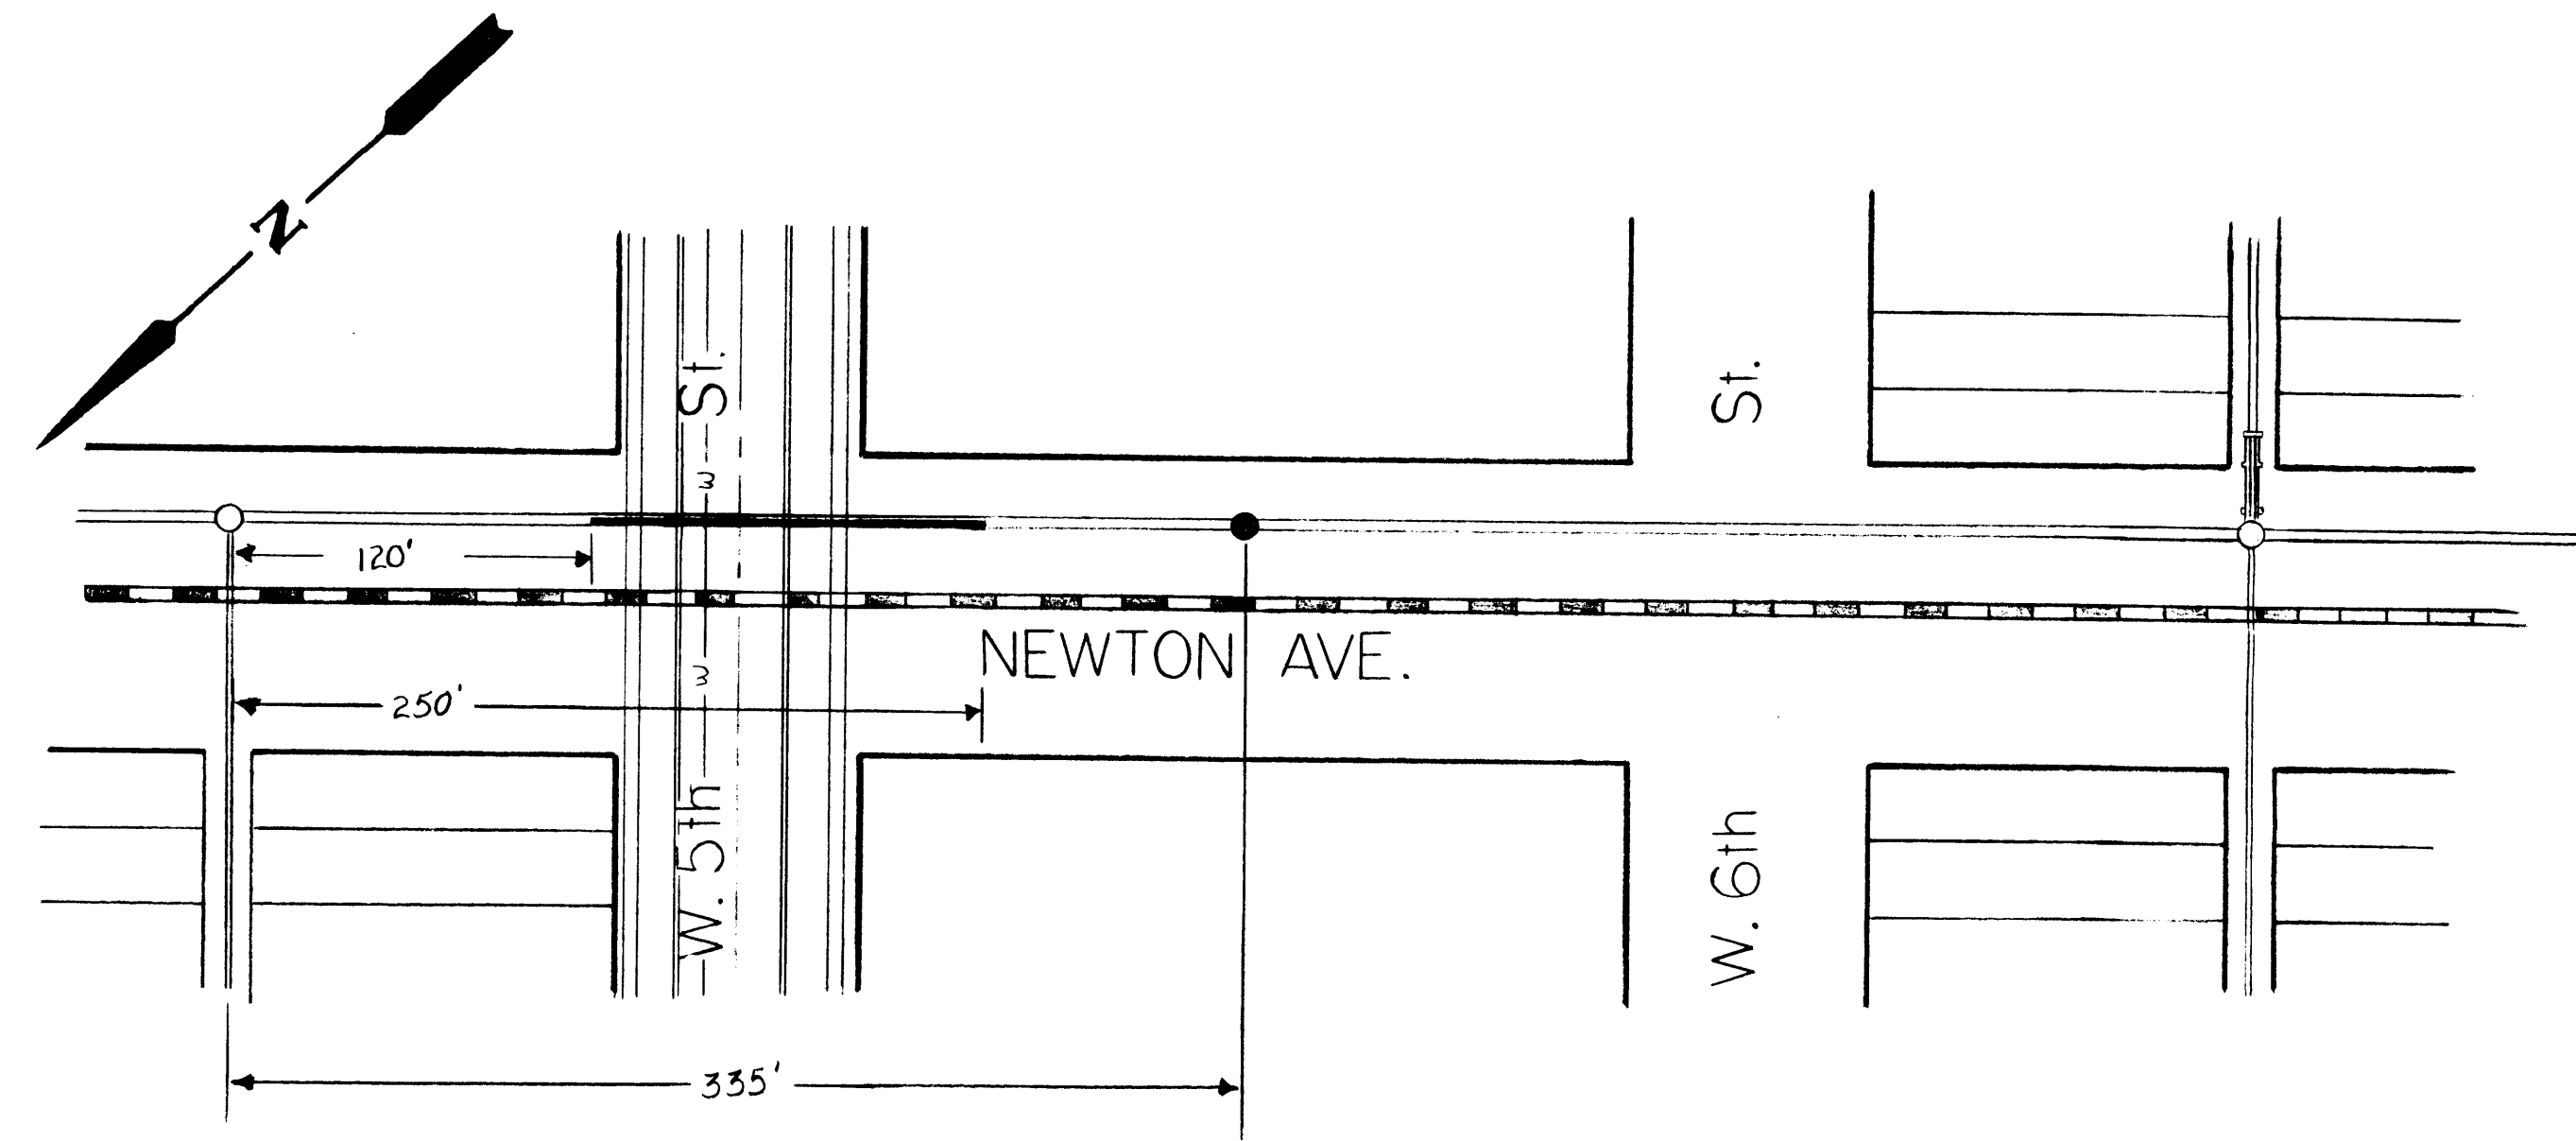

| | | |
|--|----------------|-----------------------|
| CITY OF SUPERIOR DEPARTMENT OF PUBLIC WORKS | | |
| 25th AVE. EAST SEWER REPAIR | | |
| B. CHAGEN | ARCHITECT | NAYOR |
| C. R. INGILIMO | ENGINEER | DIRECTOR PUBLIC WORKS |
| DES. C. ZOPPA | APPR'L | SHEET NO. |
| DRN. D. NEESE | | |
| DATE 8-10-79 | SCALE AS SHOWN | |