

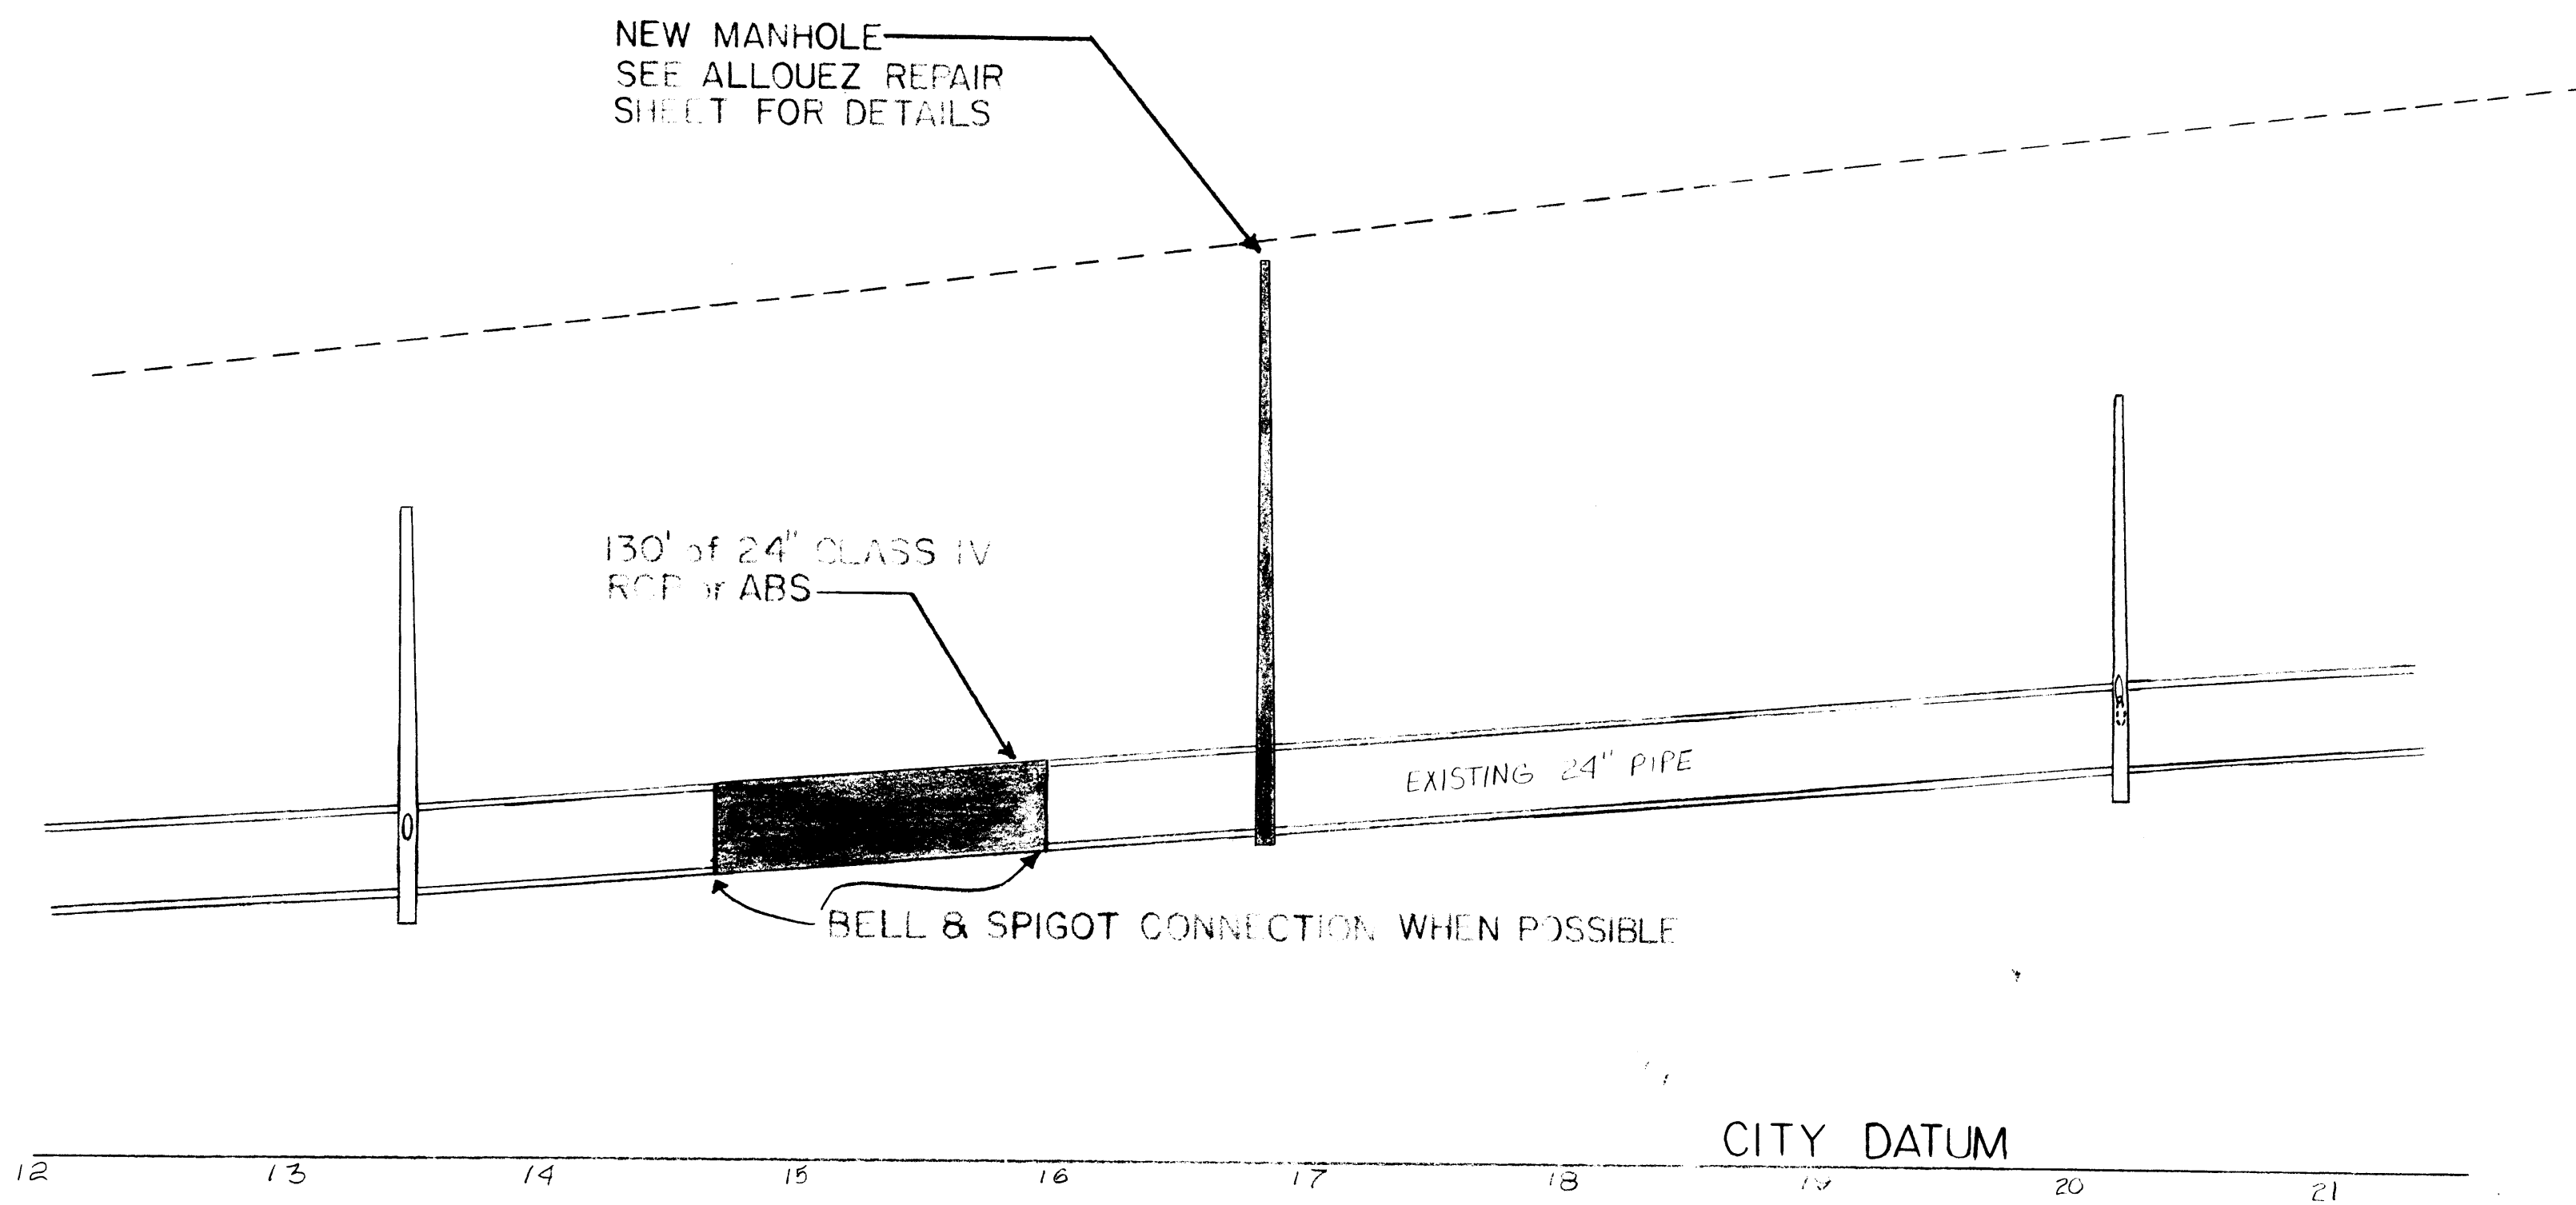


25TH AVE EAST SEWER REPAIR

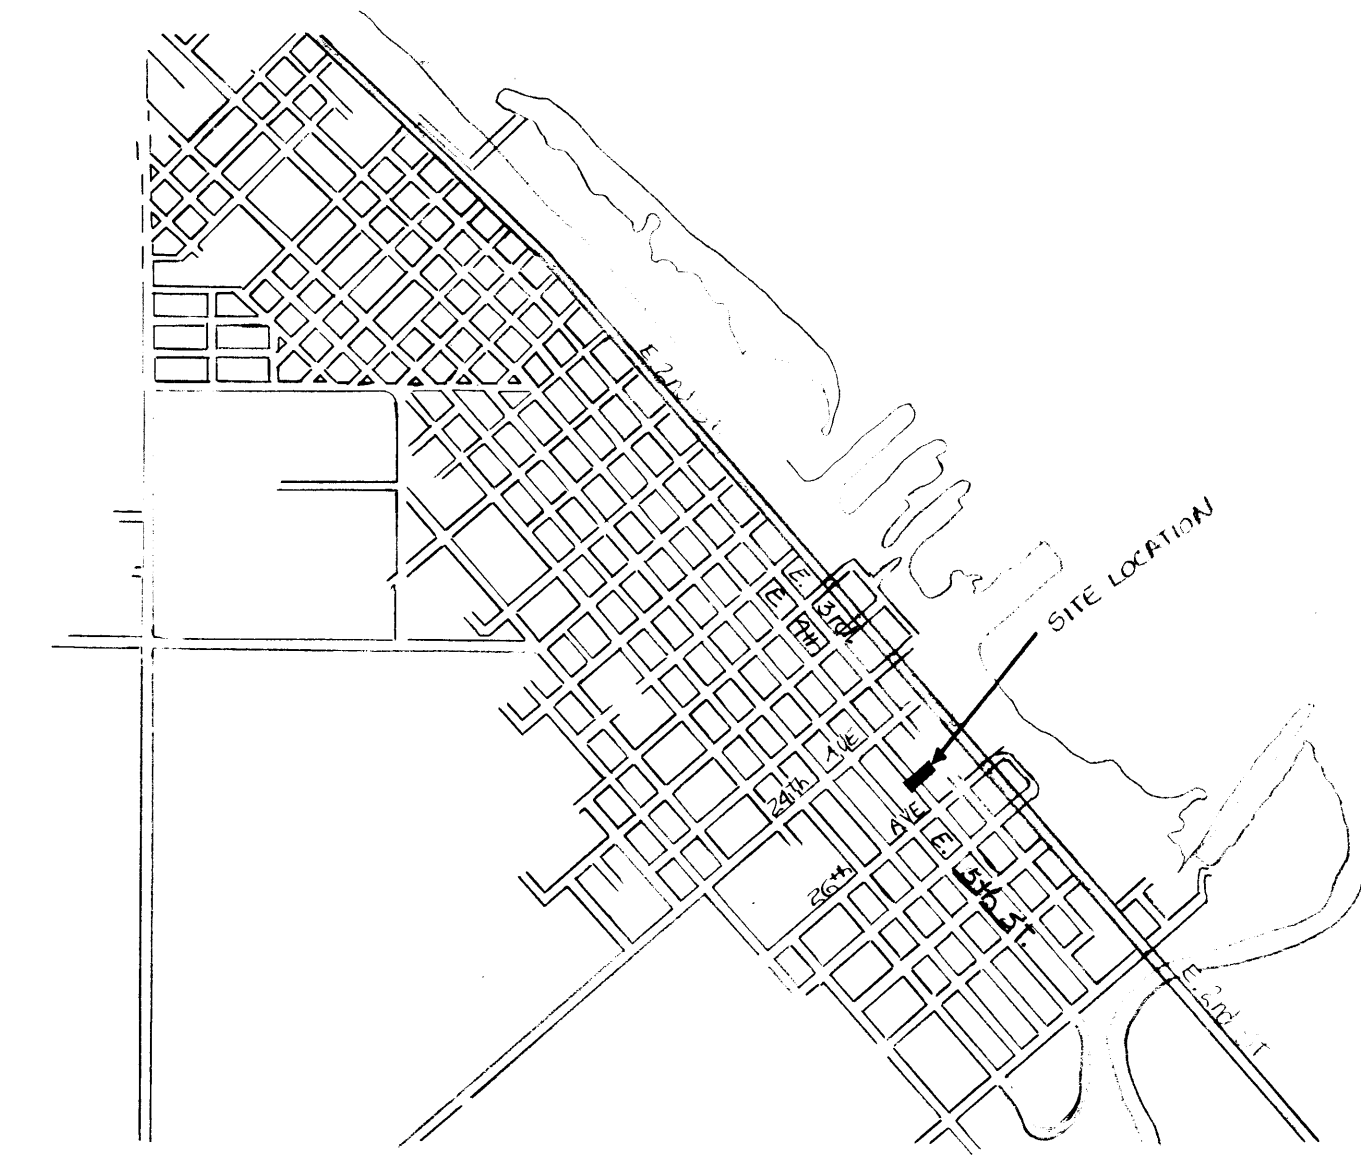

CITY OF SUPERIOR DEPARTMENT OF PUBLIC WORKS		
25th AVE. EAST SEWER REPAIR		
B. CHAGEN		MANOR
C.R. INGILIMO		DIRECTOR PUBLIC WORKS
DES. C. ZOPPA	APP'D	SHEET NO.
DRN. D. NEESE		
DATE 8-10-79	SCALE AS SHOWN	

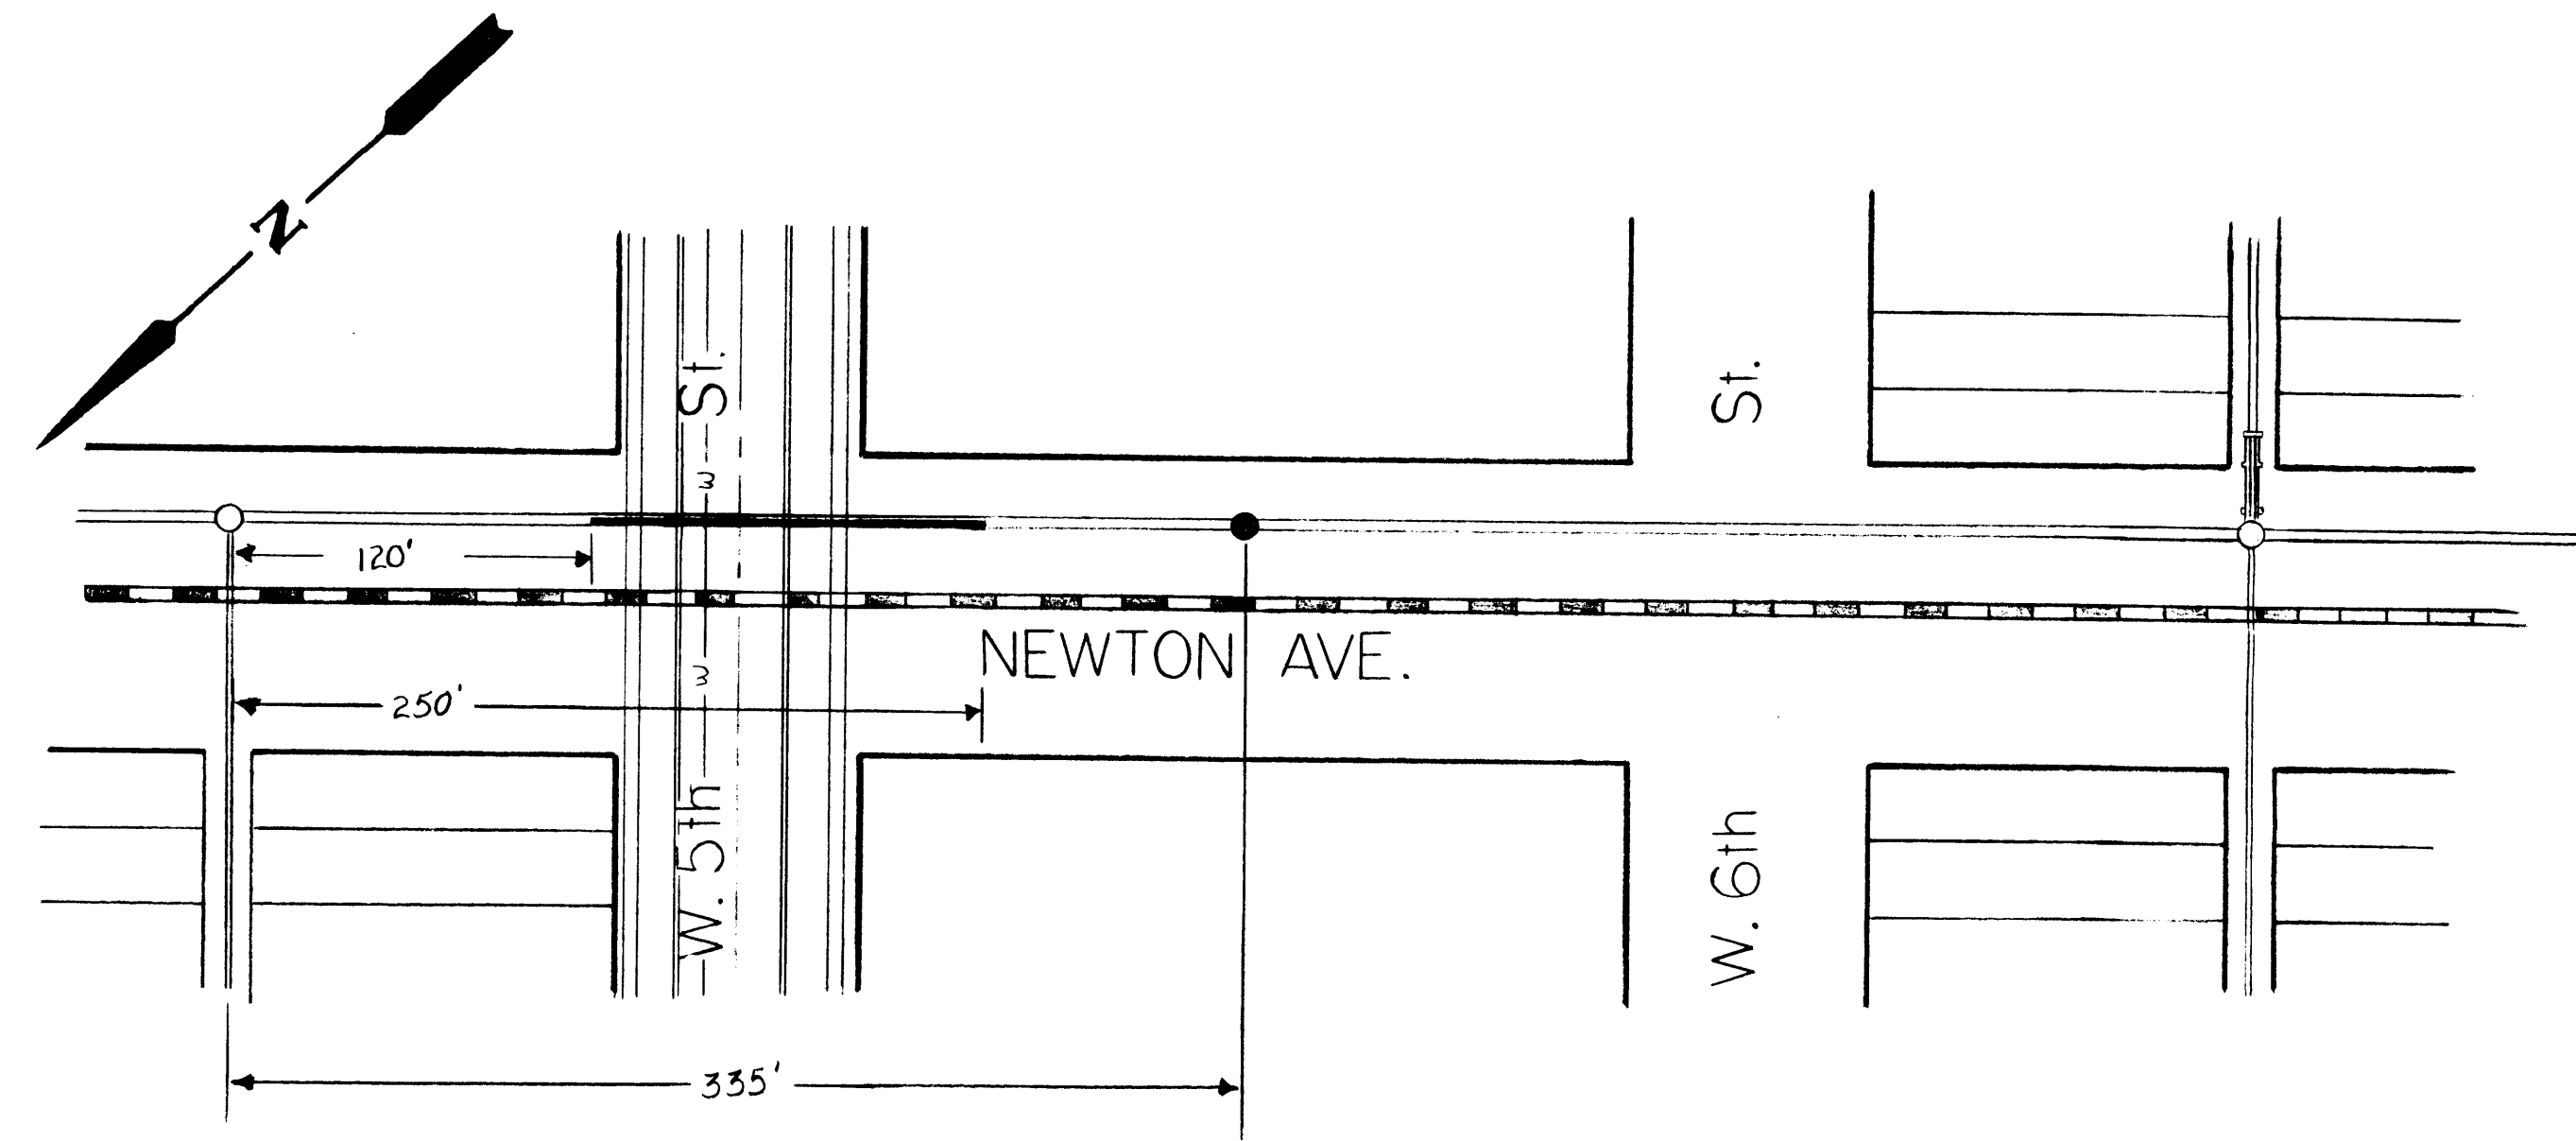