
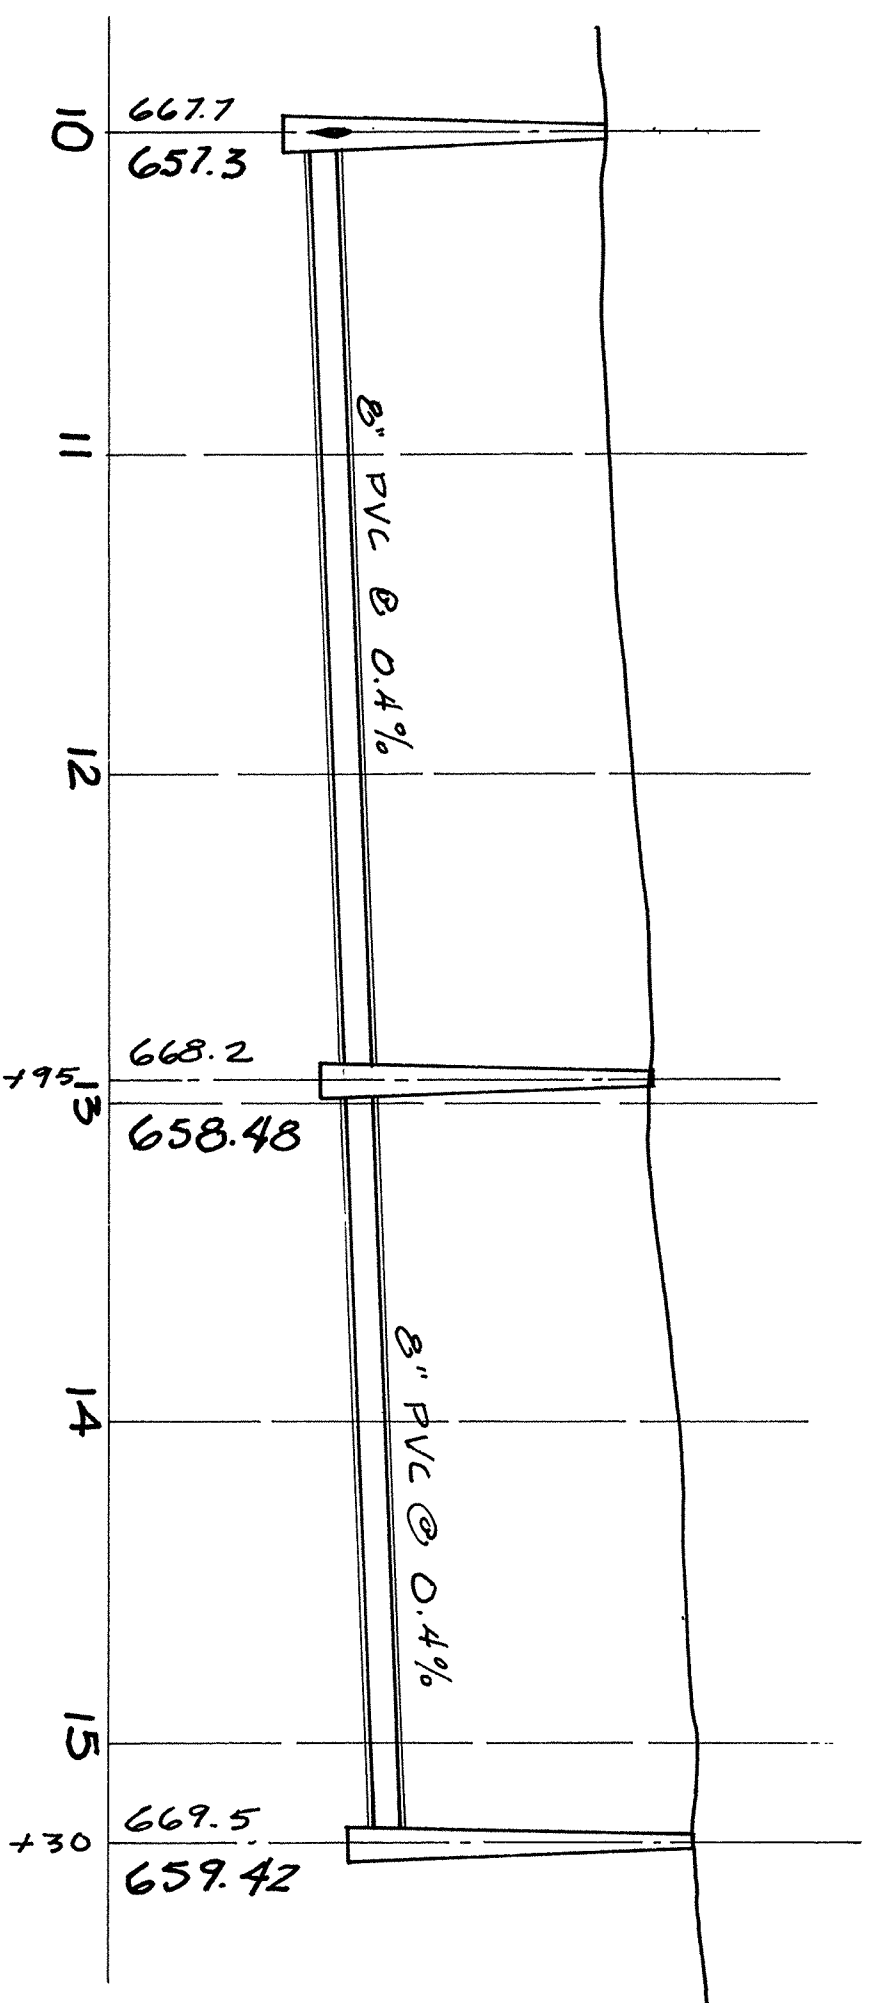


N. 58<sup>TH</sup> ST.

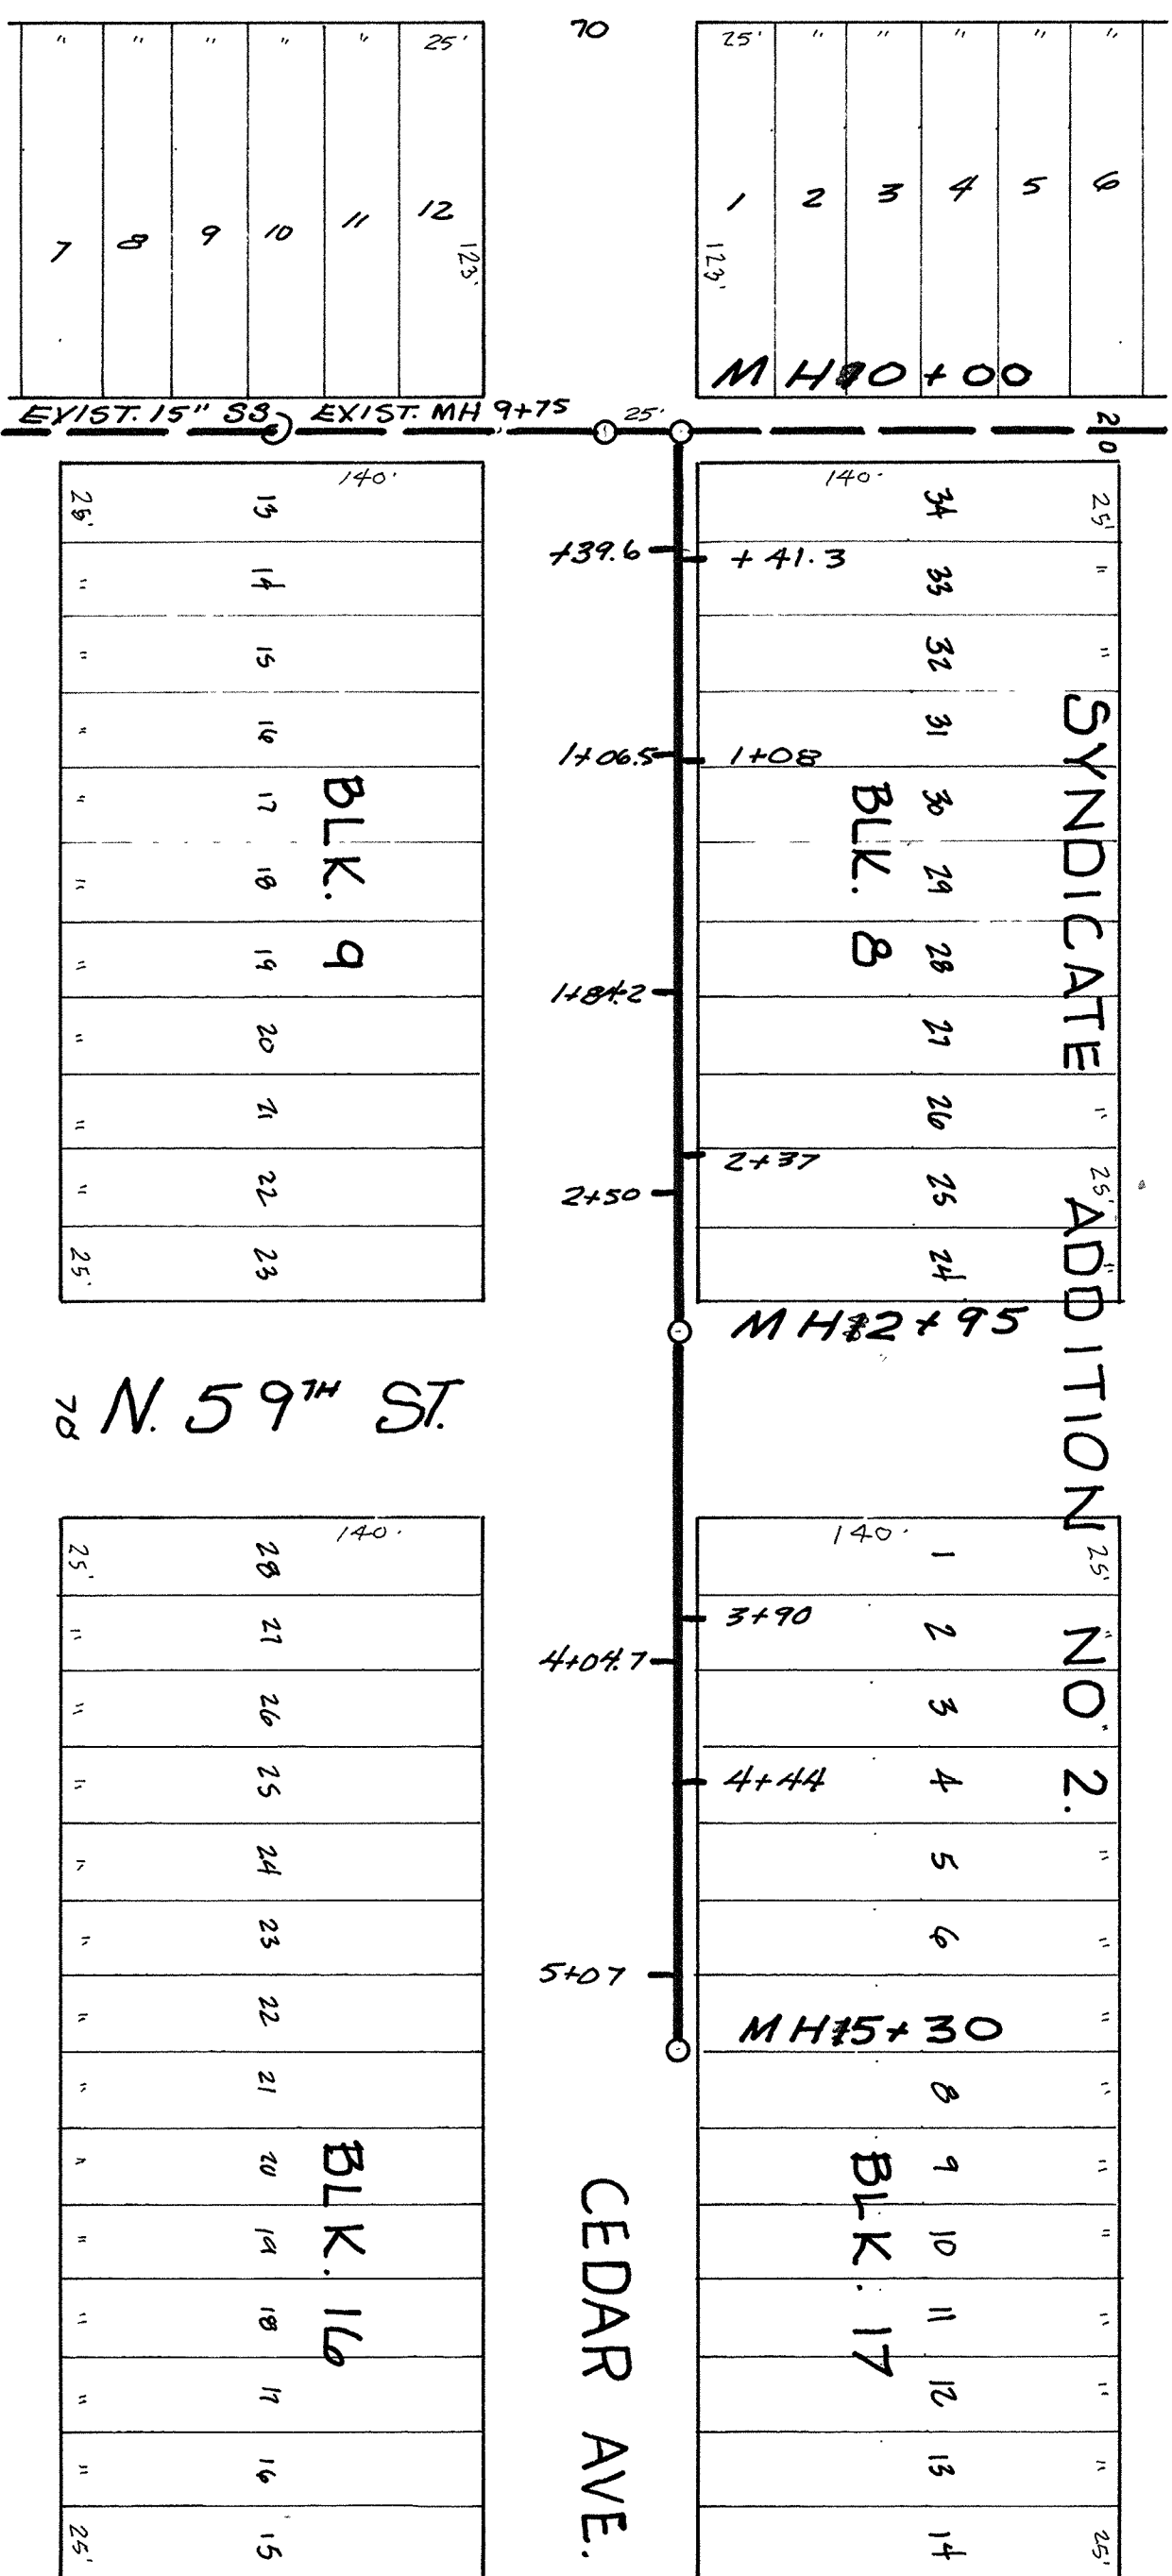

CITY OF SUPERIOR  
 SANITARY SEWER EXTENSION  
 SEWER DISTRICT #5  
 HORIZONTAL SCALE 1" = 60'  
 VERTICAL SCALE 1" = 6'  
 1985