



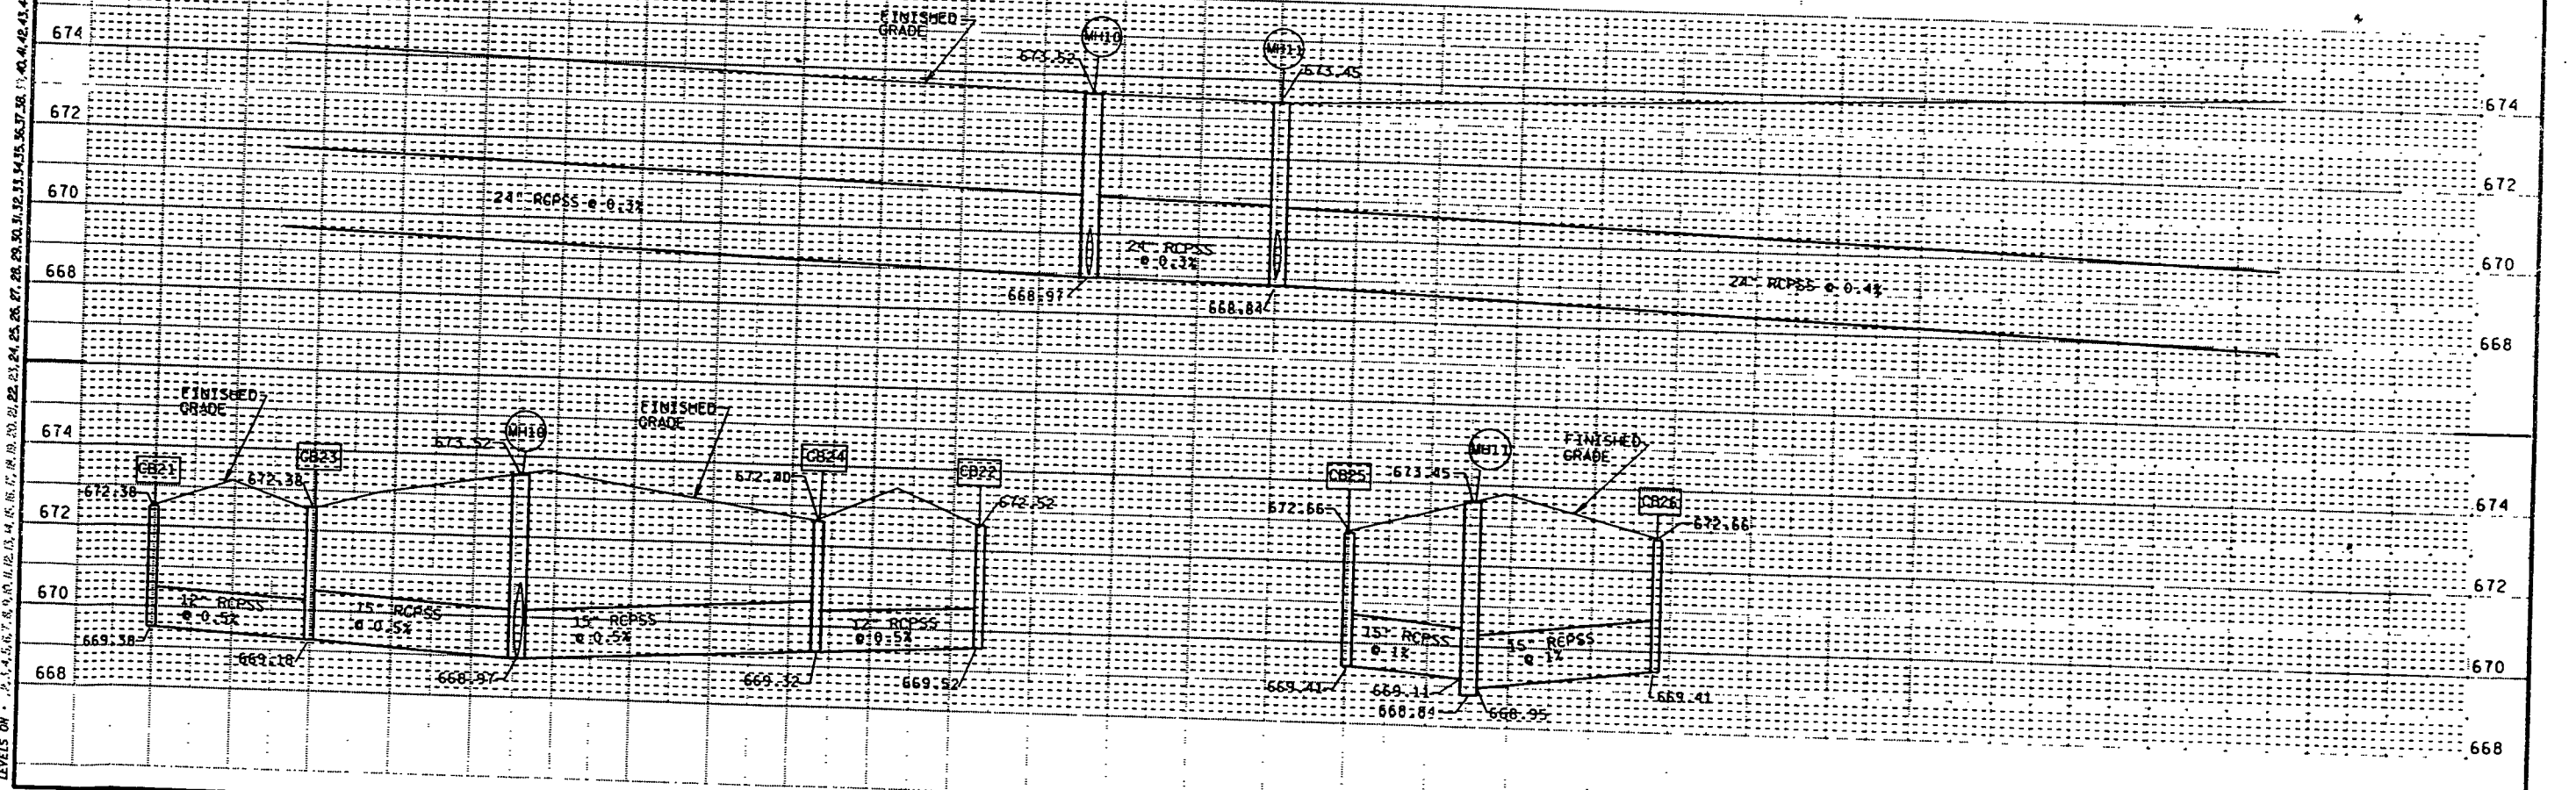

NOTE: THIS SHEET IS TO BE USED FOR STORM SEWER PURPOSES ONLY.

| | |
|--|-------------------|
| STATE PROJECT NUMBER 8010-13-71 | SHEET NO. 2.17 |
| TOWER AVENUE, CITY OF SUPERIOR STORM SEWER PLAN | |
| S.T.H. 35 | DOUGLAS COUNTY |

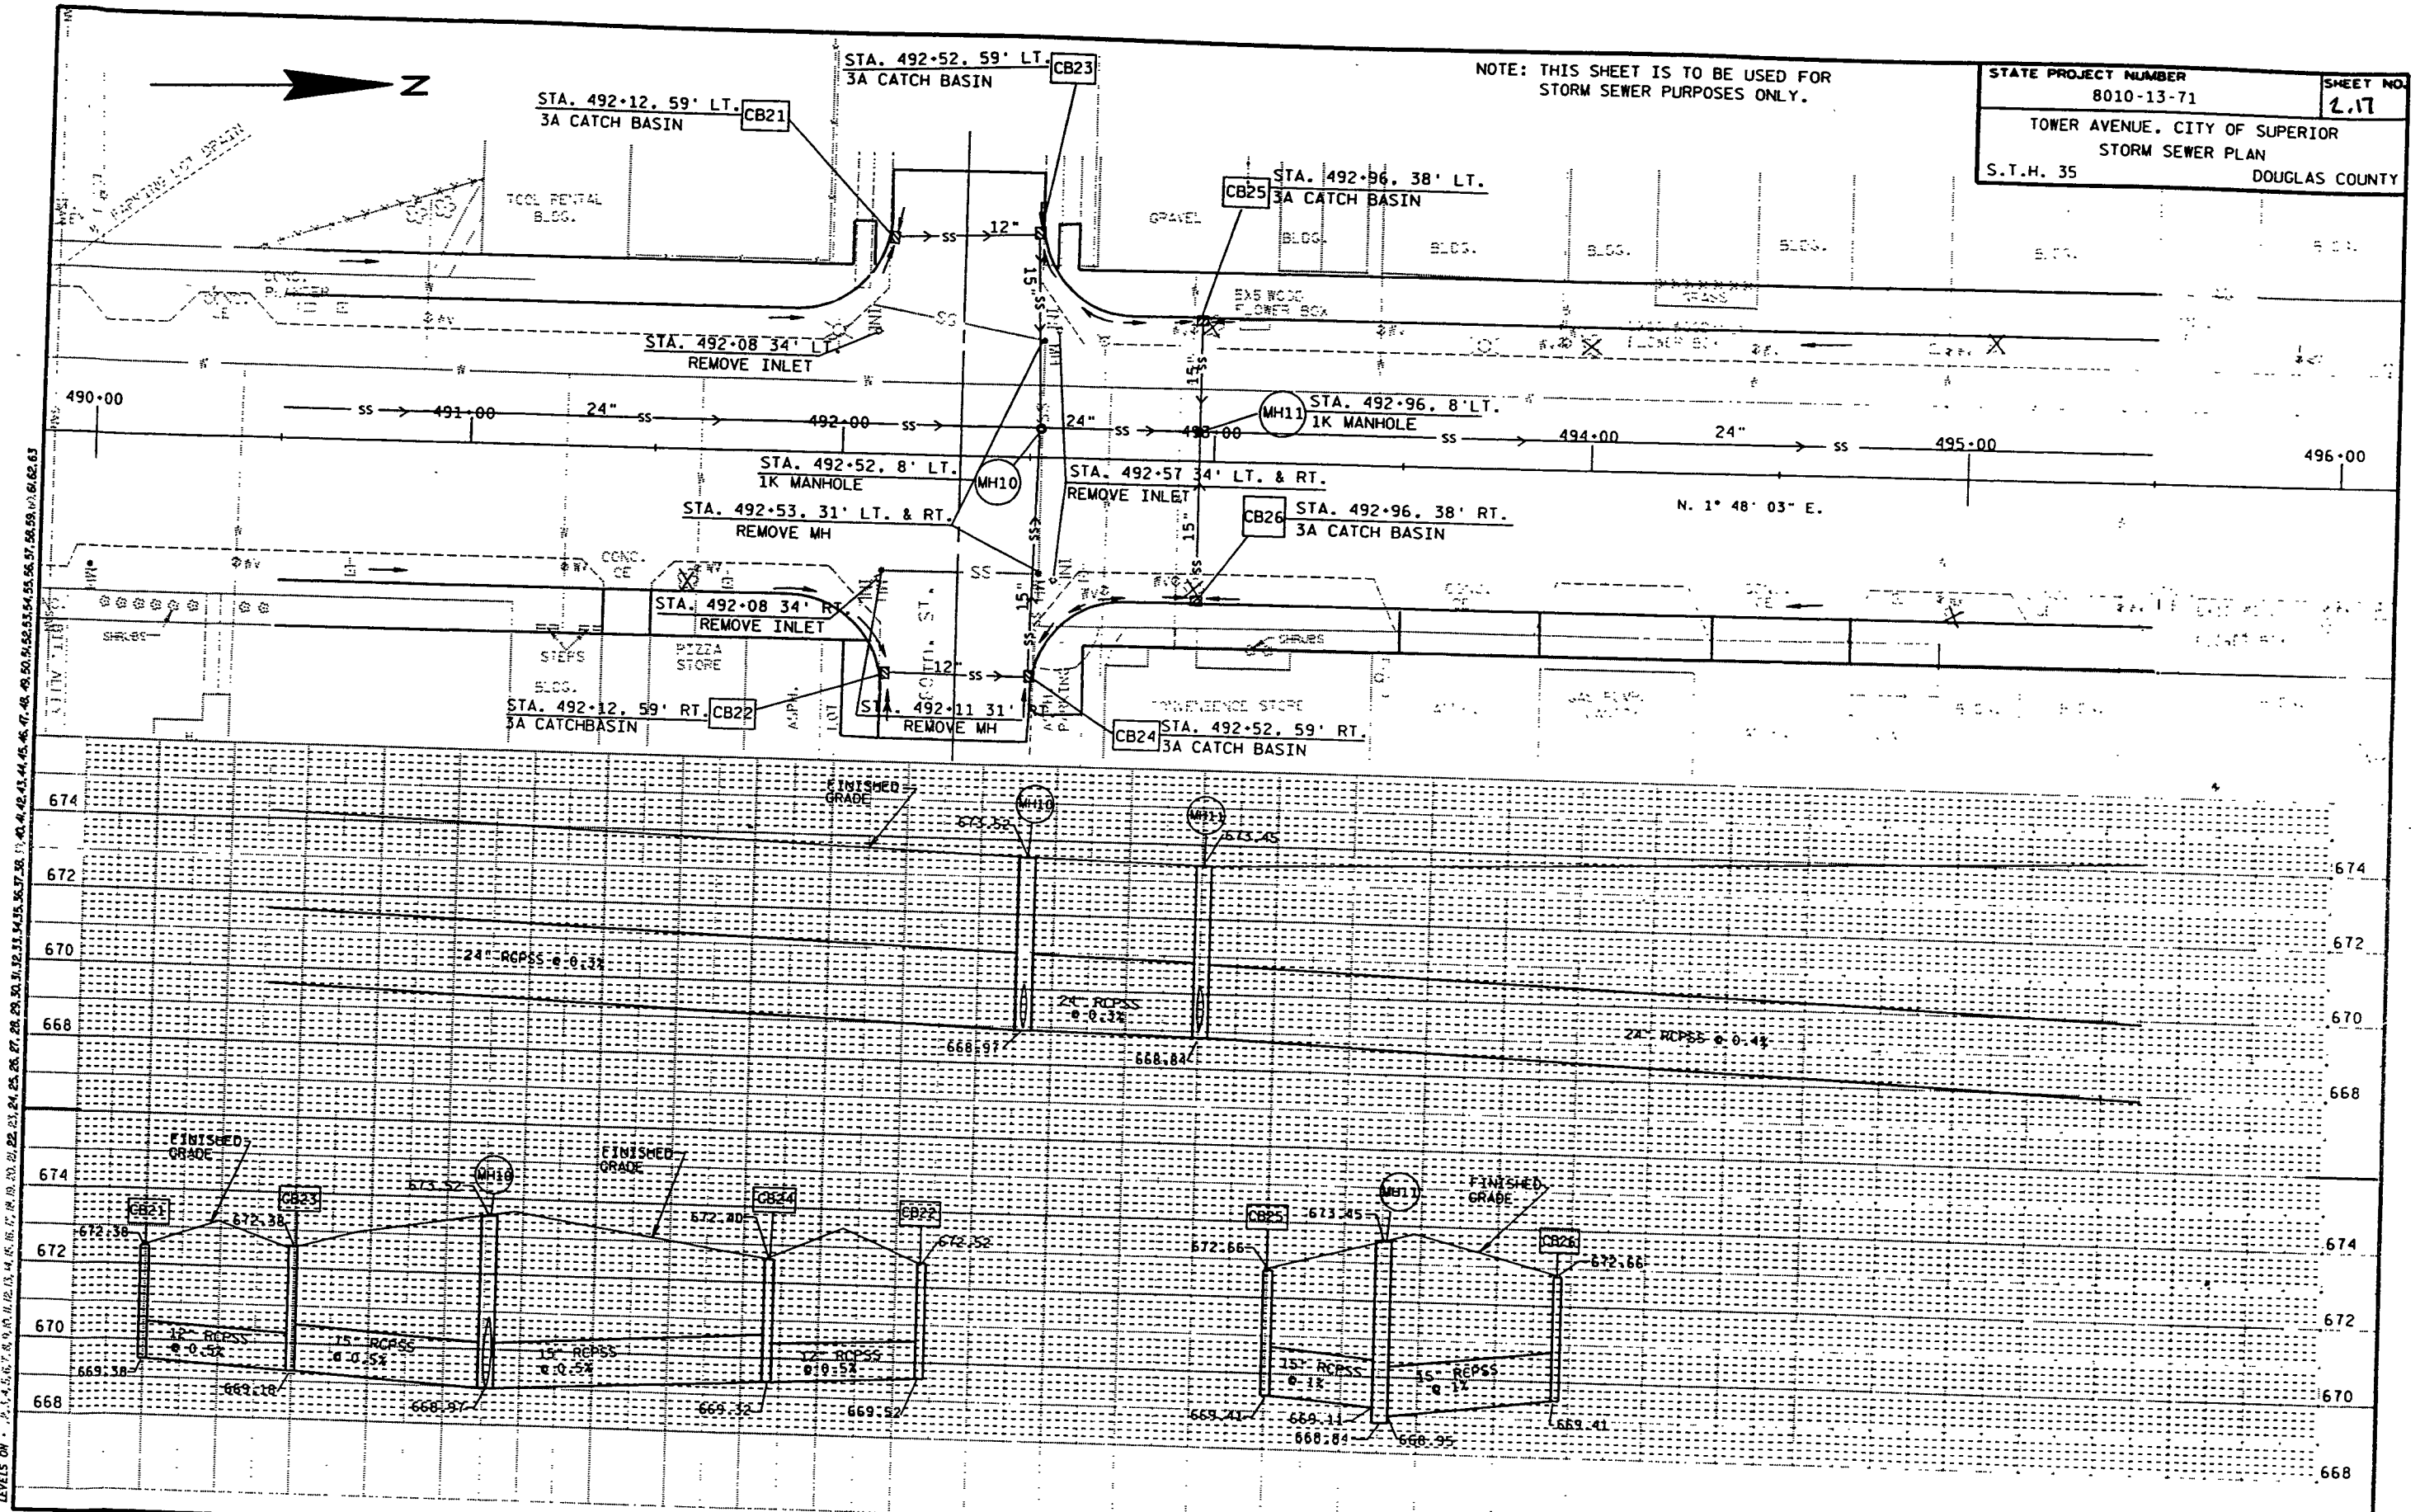

FILE NAME : DB 80101300 STORM4.DGN
 ORIGINATOR : DISTRICT 8
 PLOT NAME : STORM4
 PLOT SCALE : 20:1