


STATE PROJECT NUMBER  
8010-13-71


TOWER AVENUE, CITY OF SUPERIOR  
STORM SEWER PLAN  
S.T.H. 35

SHEET NO.  
2.23

DOUGLAS COUNTY

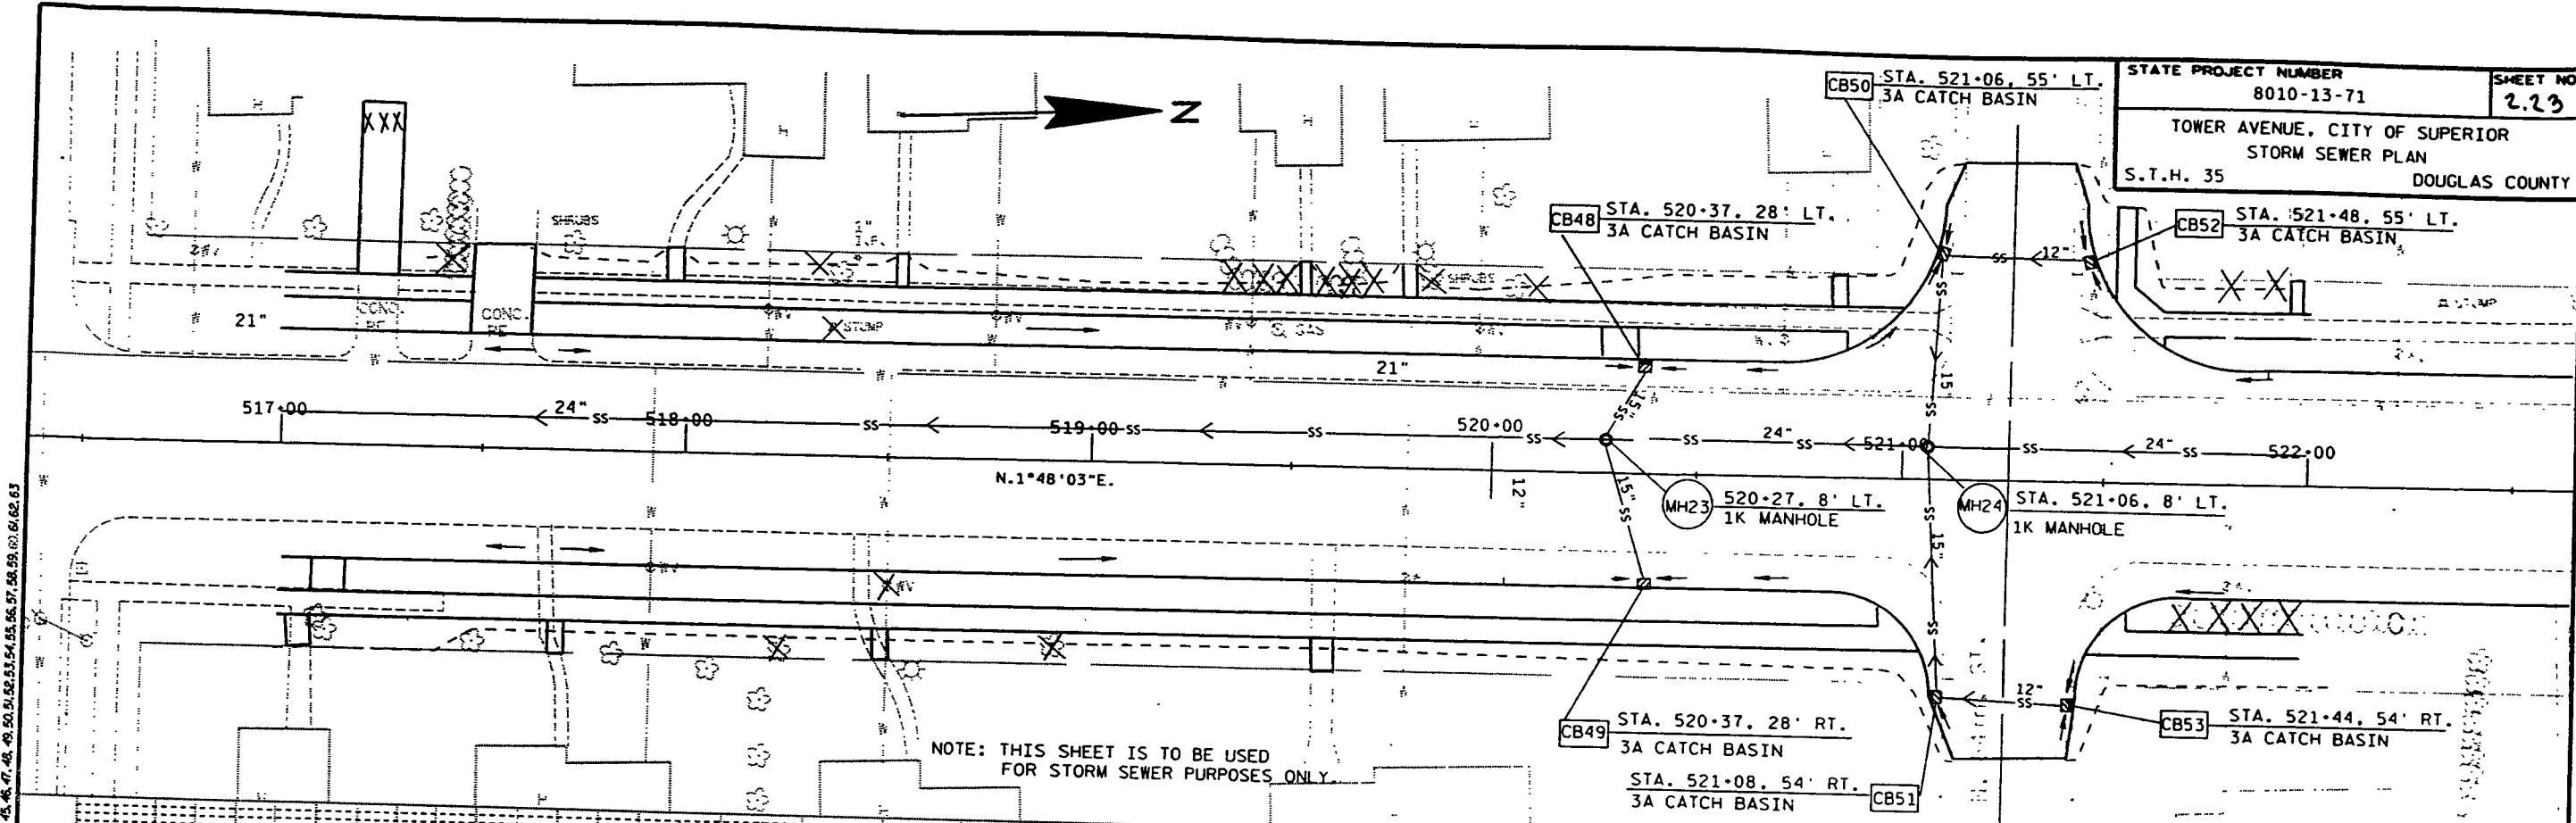

NOTE: THIS SHEET IS TO BE USED FOR STORM SEWER PURPOSES ONLY.

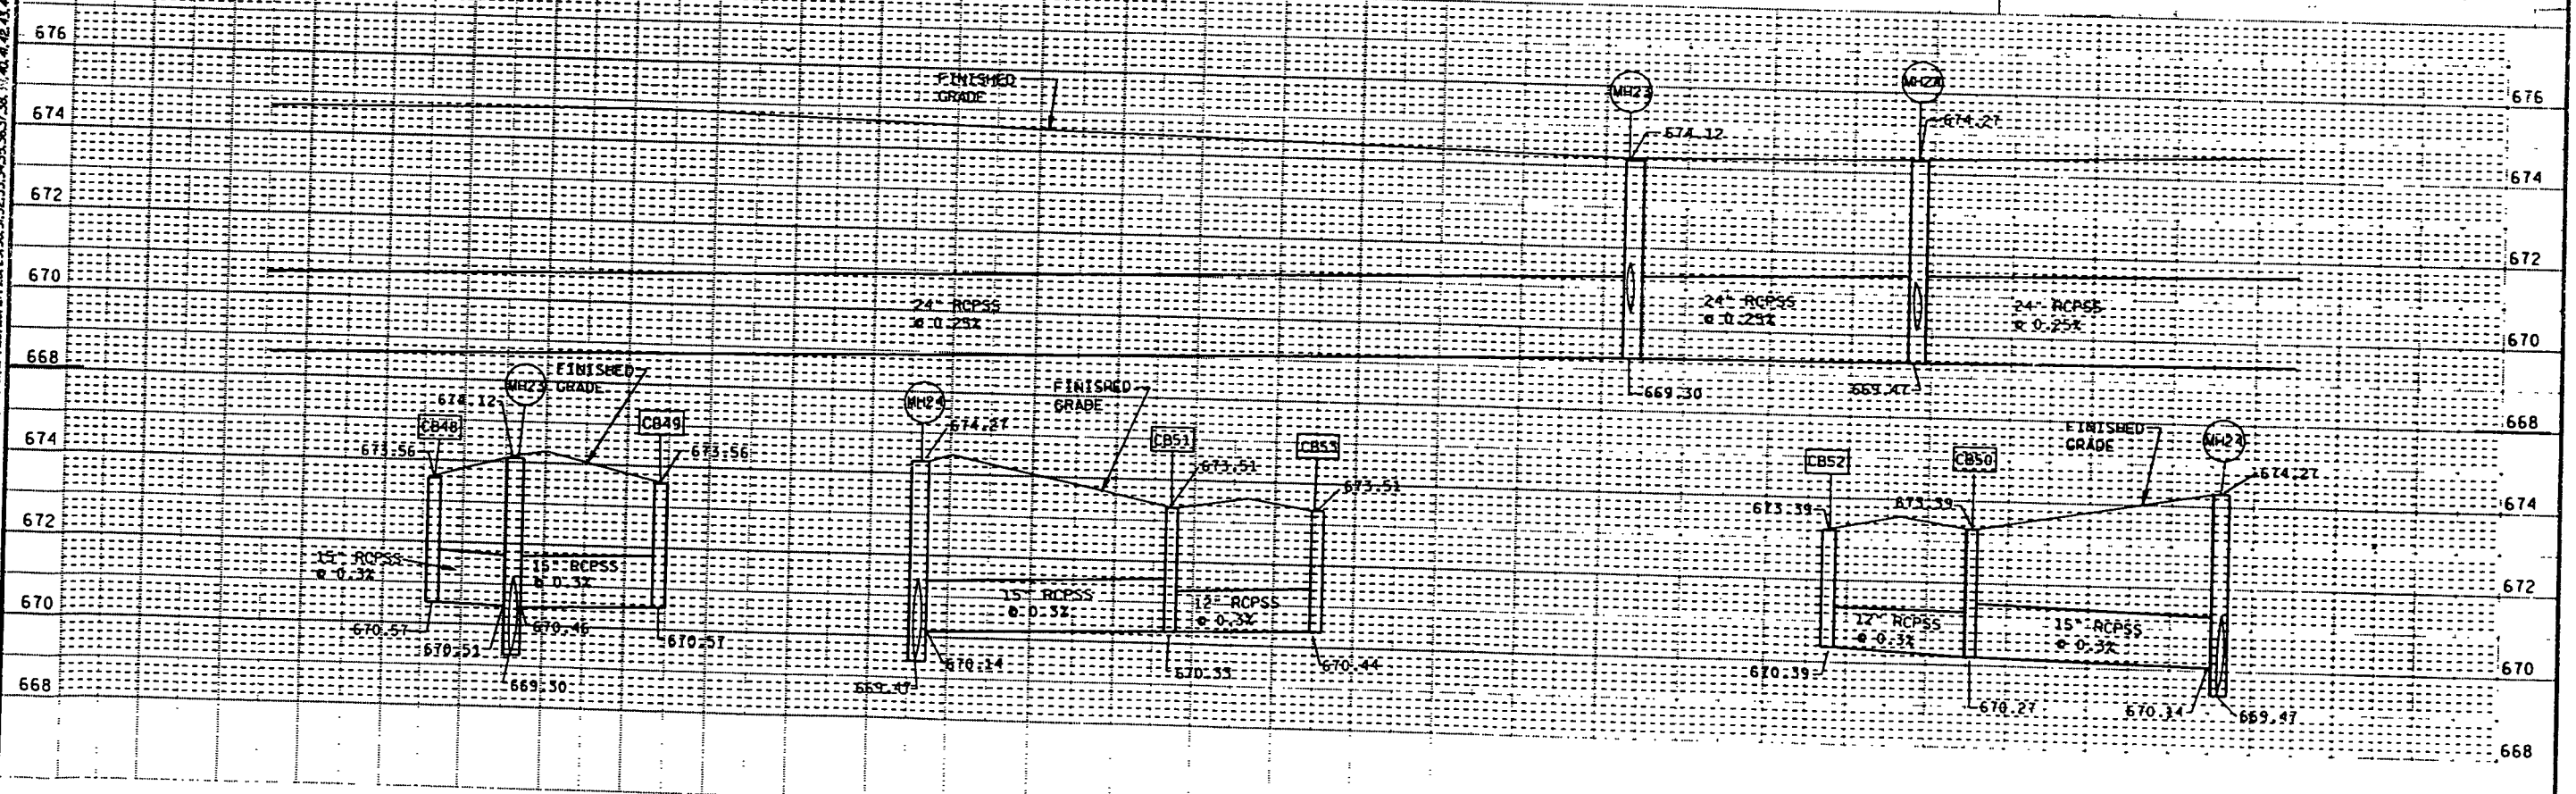

LEVELS ON: 1, 2, 3, 4, 5, 6, 7, 8, 9, 10, 11, 12, 13, 14, 15, 16, 17, 18, 19, 20, 21, 22, 23, 24, 25, 26, 27, 28, 29, 30, 31, 32, 33, 34, 35, 36, 37, 38, 39, 40, 41, 42, 43, 44, 45, 46, 47, 48, 49, 50, 51, 52, 53, 54, 55, 56, 57, 58, 59, 60, 61, 62, 63

FILE NAME: DB\_80101300\_STORM9.DGN  
ORIGINATOR: DISIBICI\_8  
PLOT NAME: STORM9  
PLOT SCALE: 1/20