

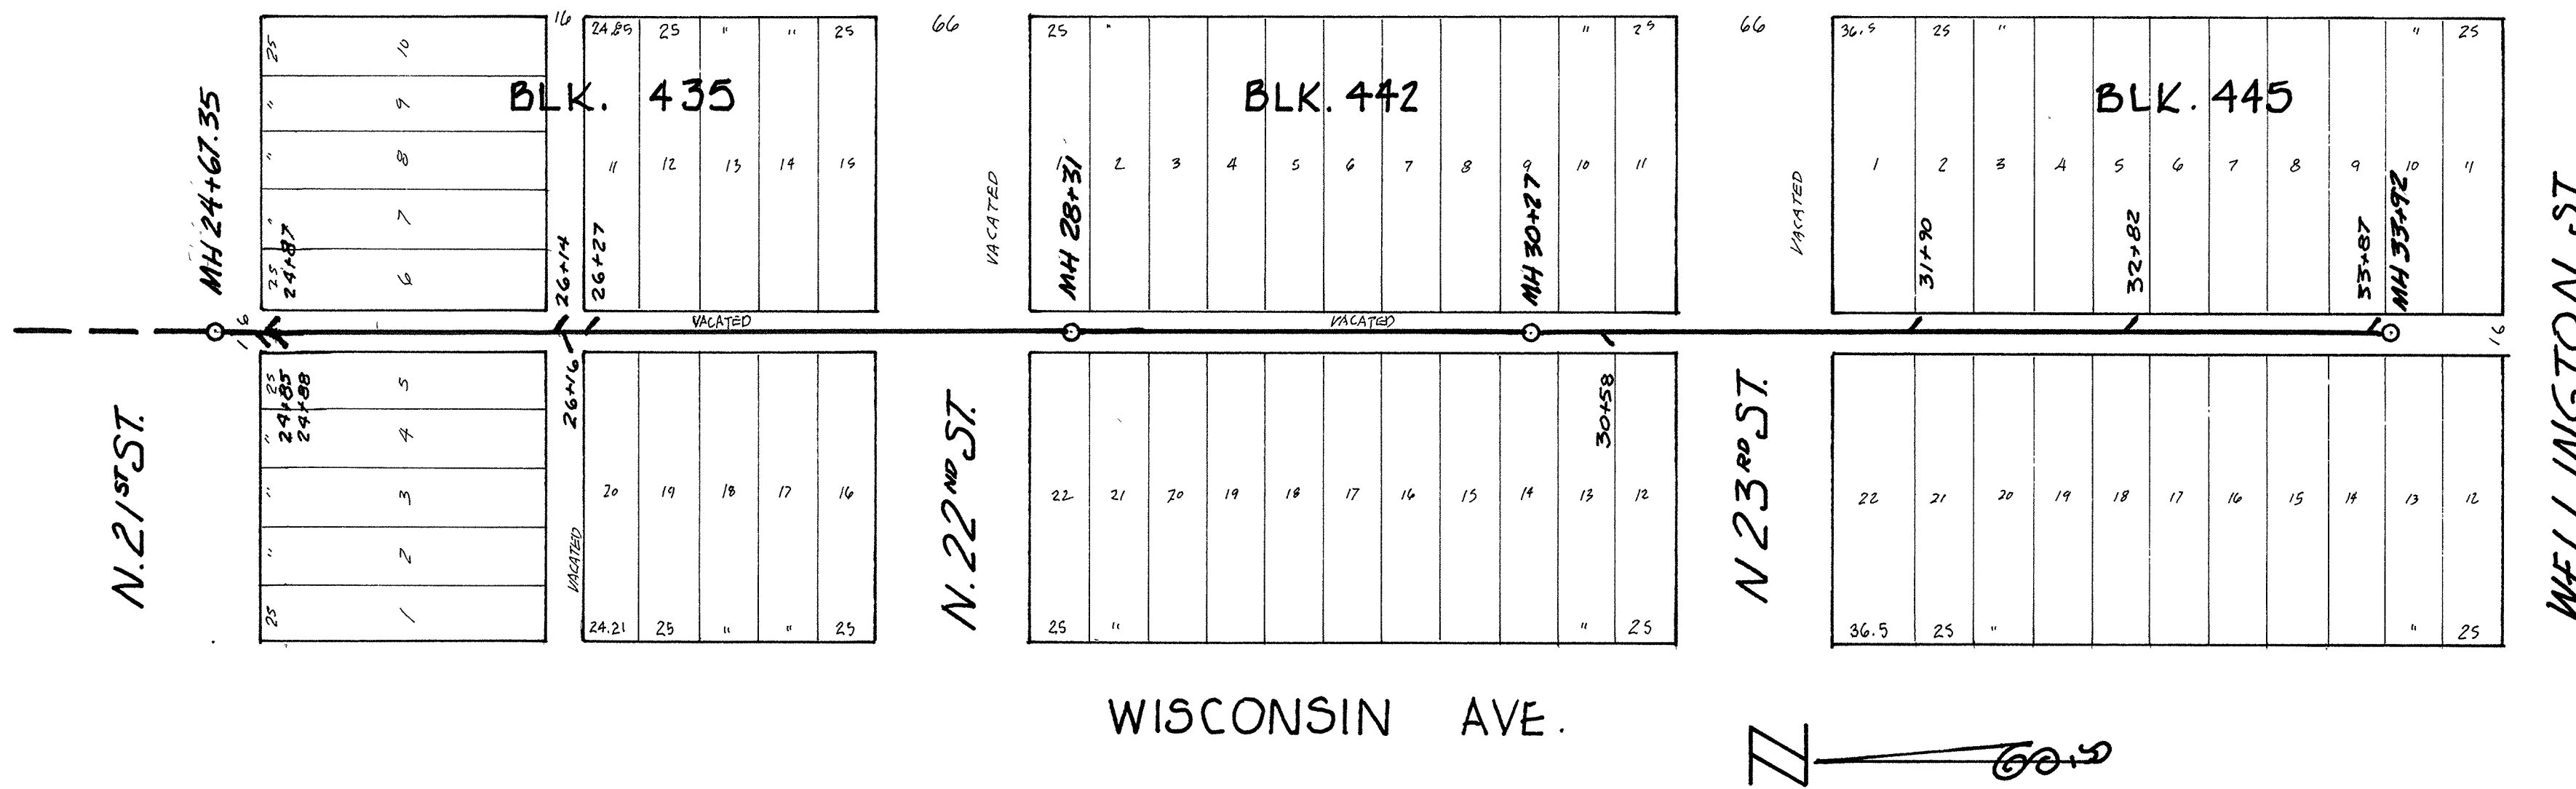


OHIO AVE.

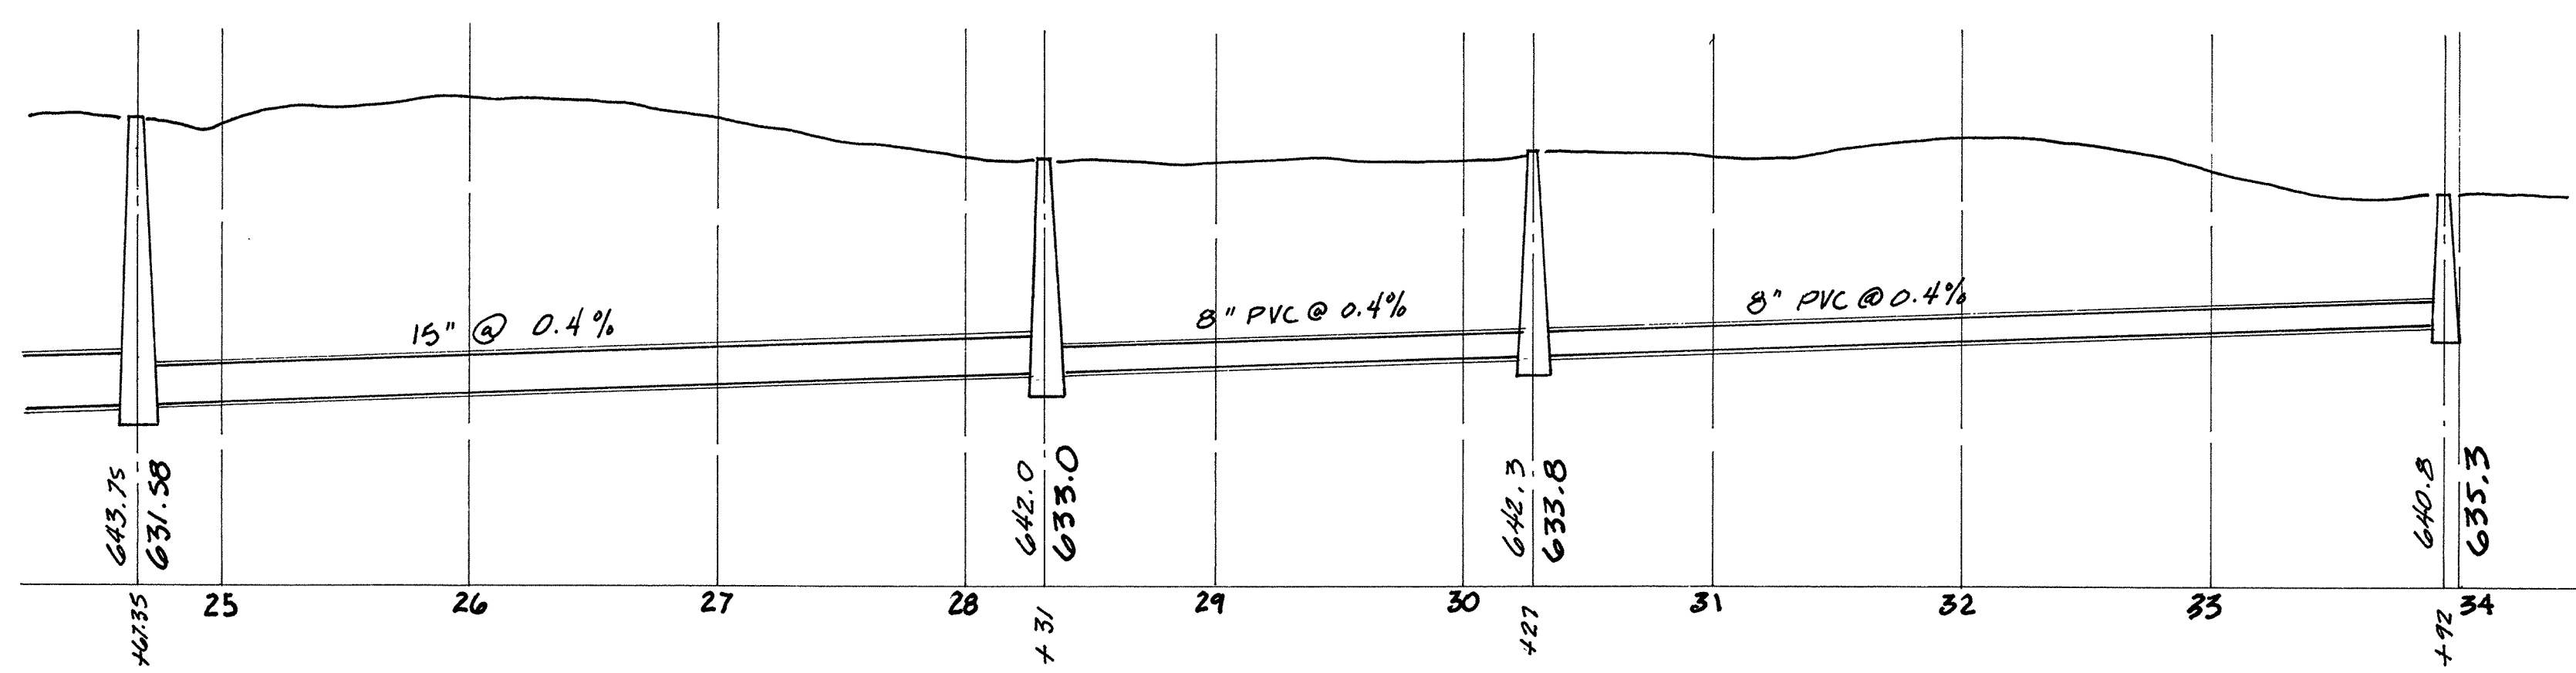

WISCONSIN AVE.

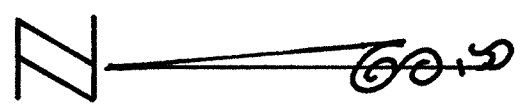

CITY OF SUPERIOR
 SANITARY SEWER EXTENSION
 SEWER DISTRICT NO. 6
 HORIZONTAL SCALE 1" = 60'
 VERTICAL SCALE 1" = 6'
 1988