
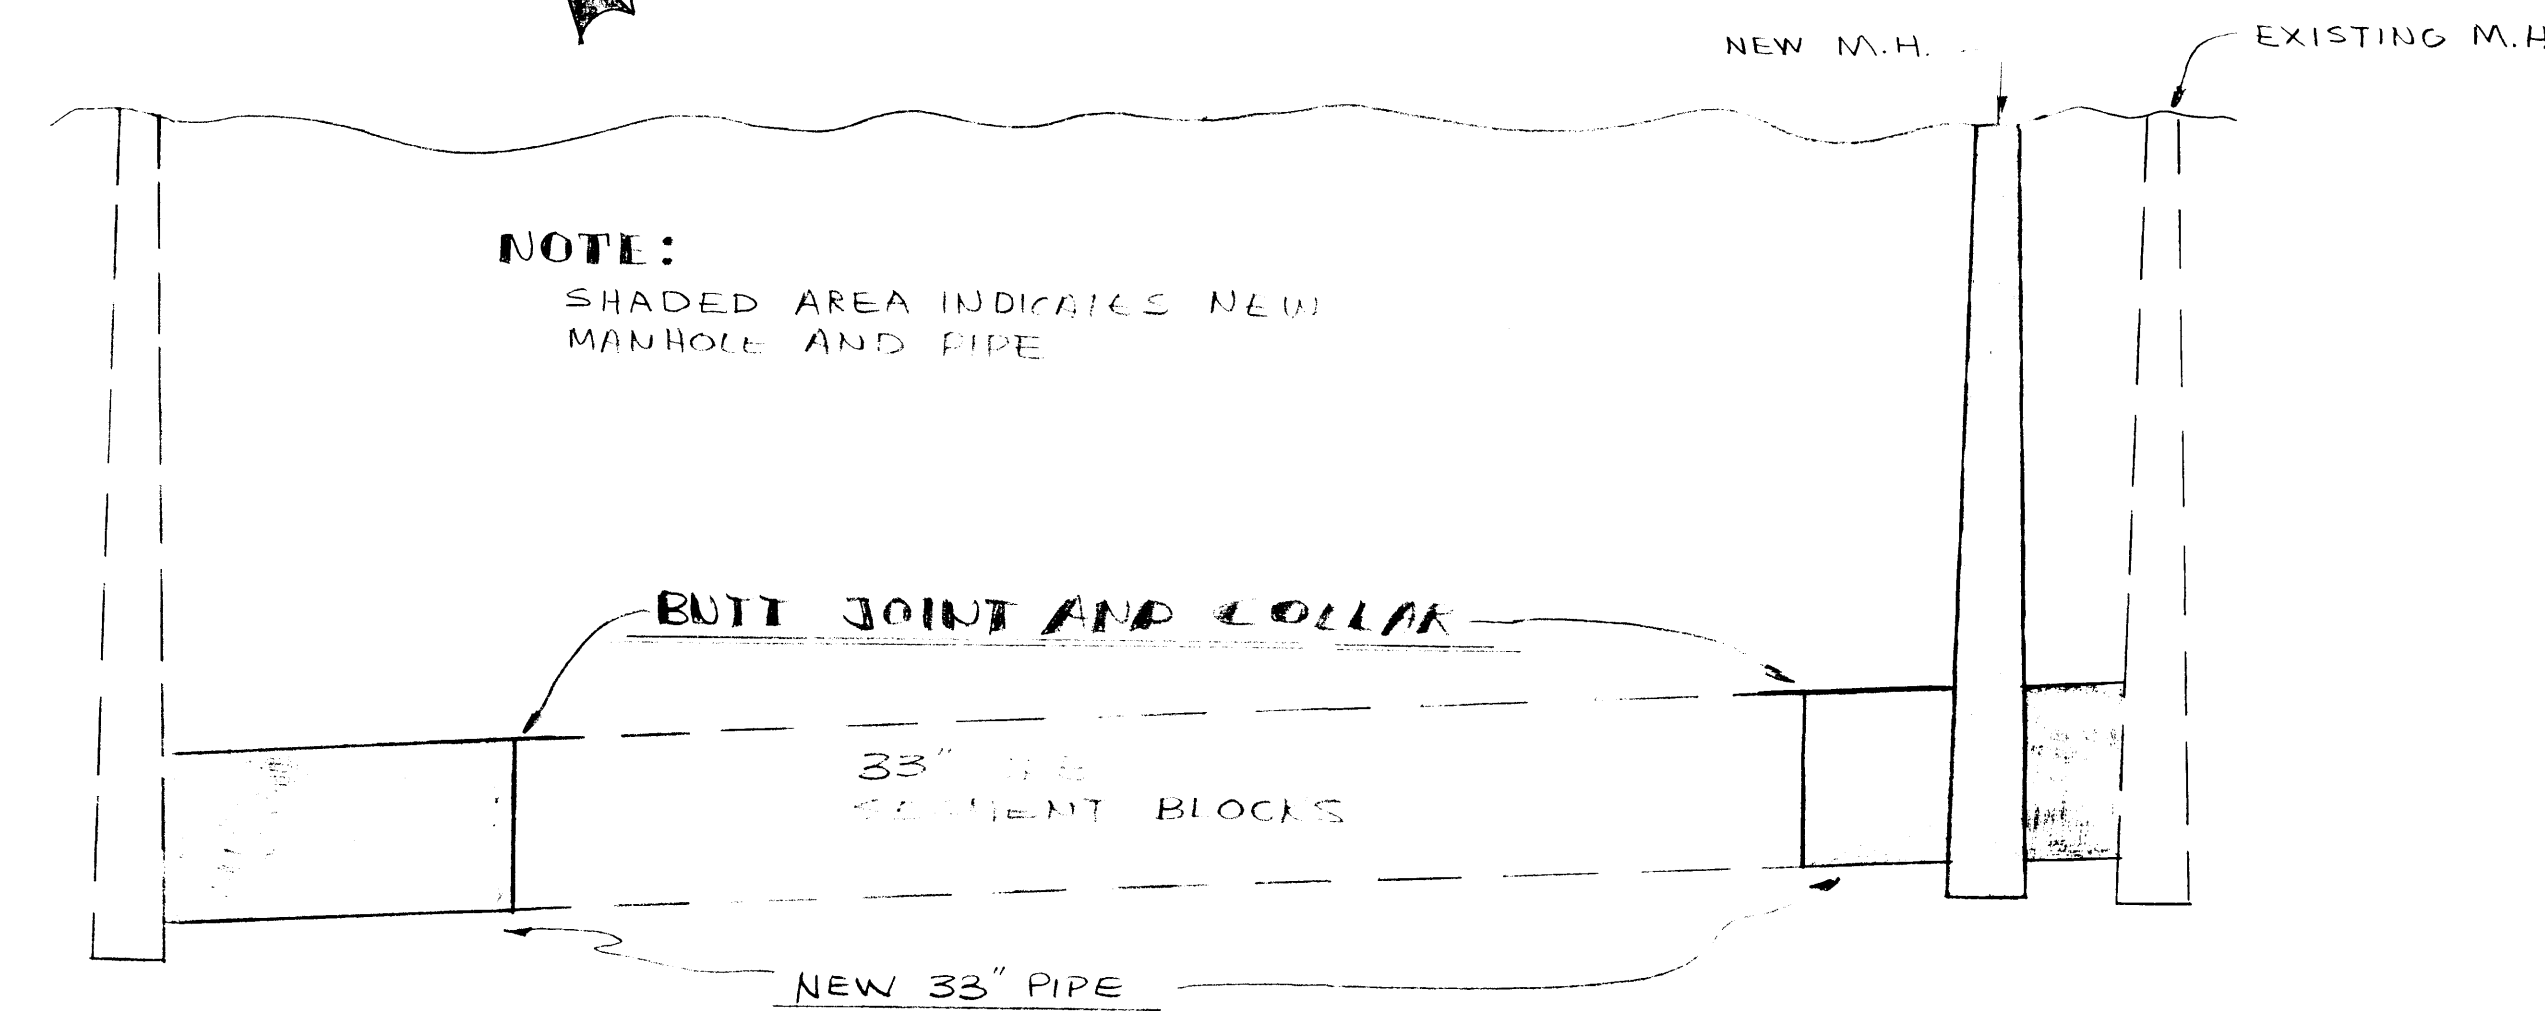
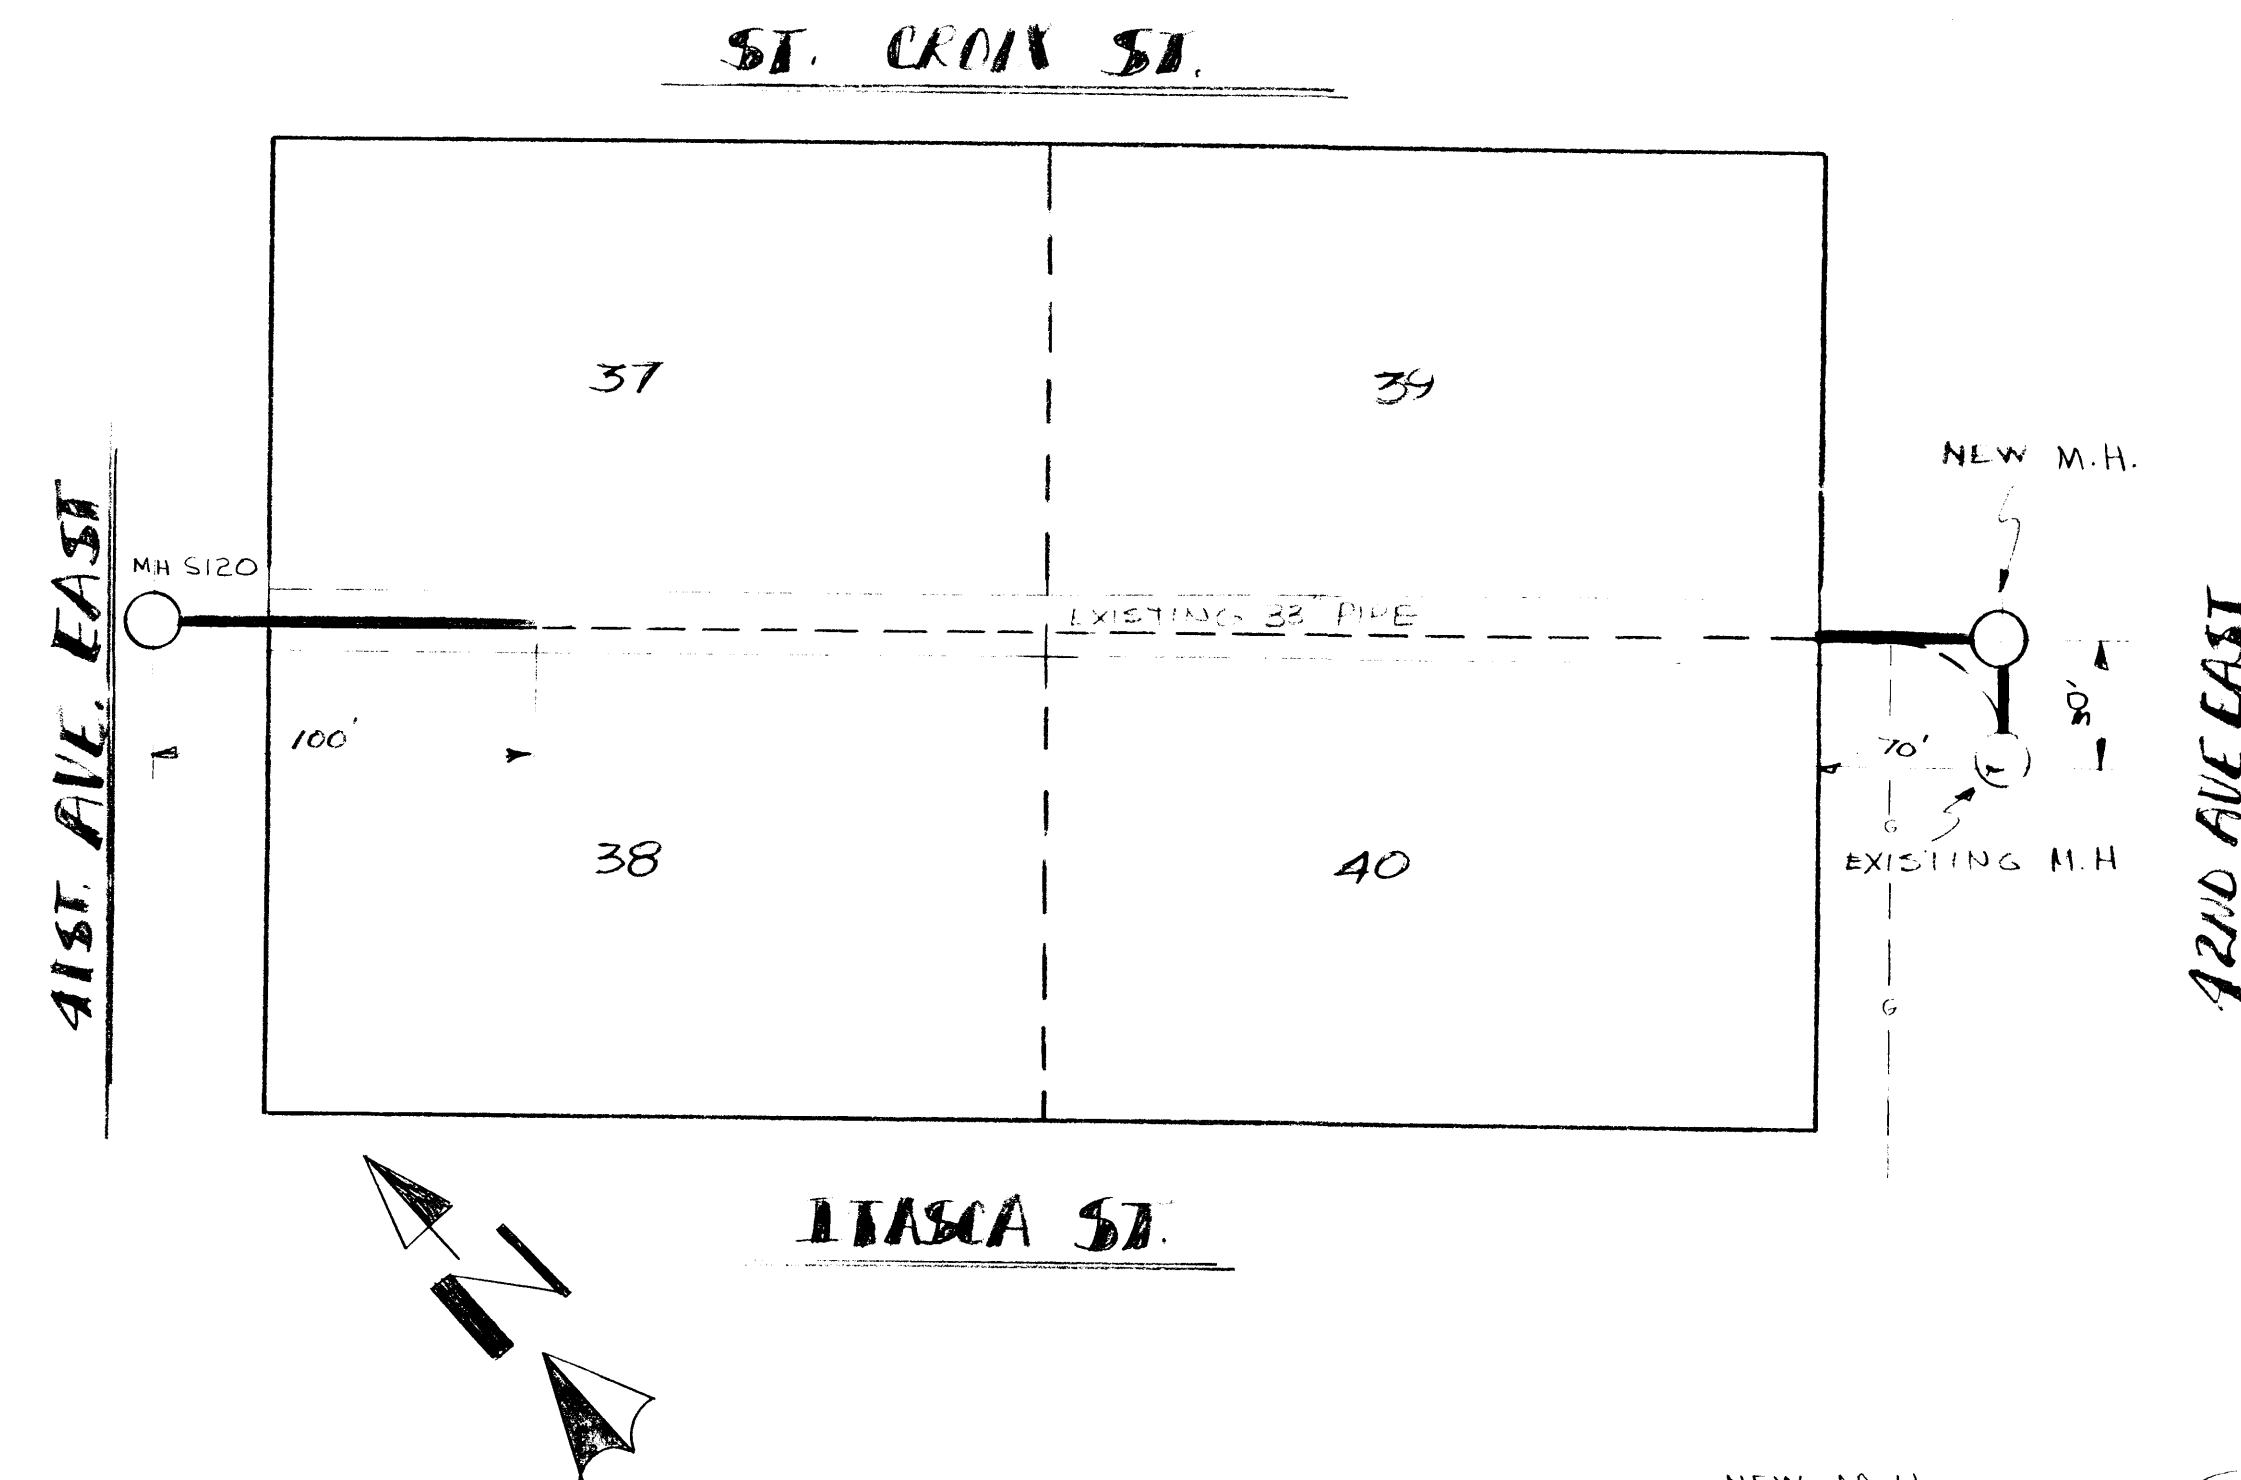


# ALLOUEZ SEWER REPAIR

## 41ST AVE. EAST TO 42ND AVE. EAST BTWN. SAINT CROIX & ITASCA

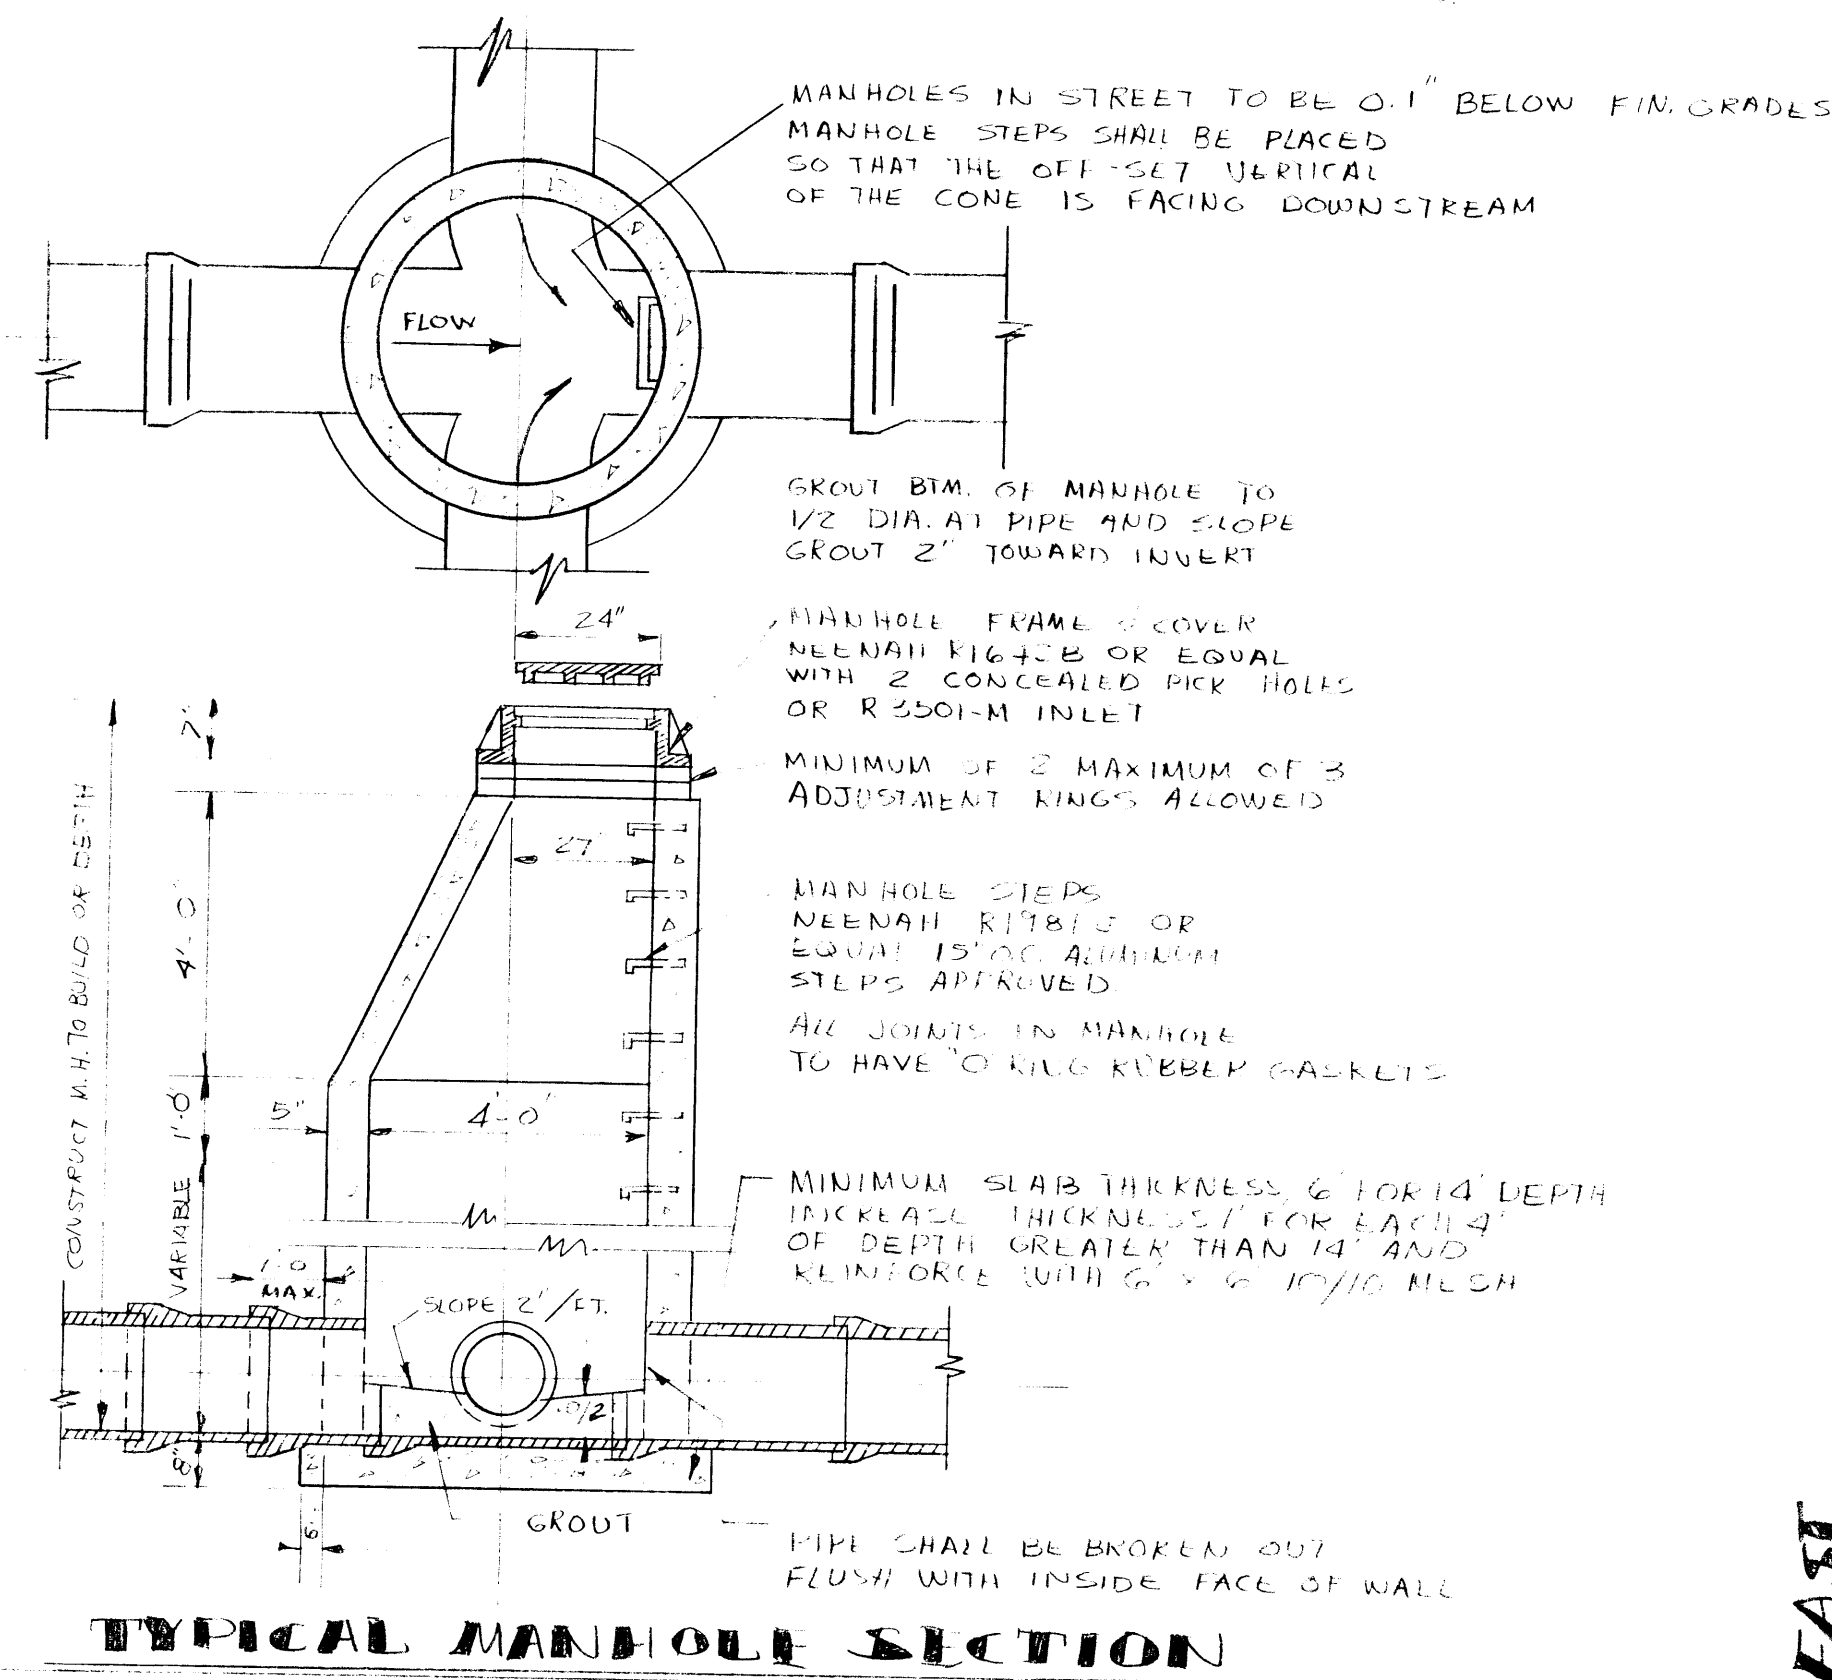

CITY OF SUPERIOR DEPARTMENT OF PUBLIC WORKS			
B. C. HAGEN C. R. INGLIMO		MAYOR DIRECTOR PUBLIC WORKS	
DES. C. ZOPPA	APPD.	SHEET No.	
DRN. D. SARRO			
DATE 8-10-79	SCALE: N.T.S.		