



PROJECT NUMBER	SHEET NO.
01-99	
PROPOSED SEWER EXTENSION	
WEEKS AVENUE TO CLOUGH AVENUE	

PLAN OF SEWER EXTENSION  
WEEKS AVENUE TO CLOUGH AVENUE  
CITY OF SUPERIOR, DOUGLAS COUNTY  
RON GUSTUFSON - OWNER

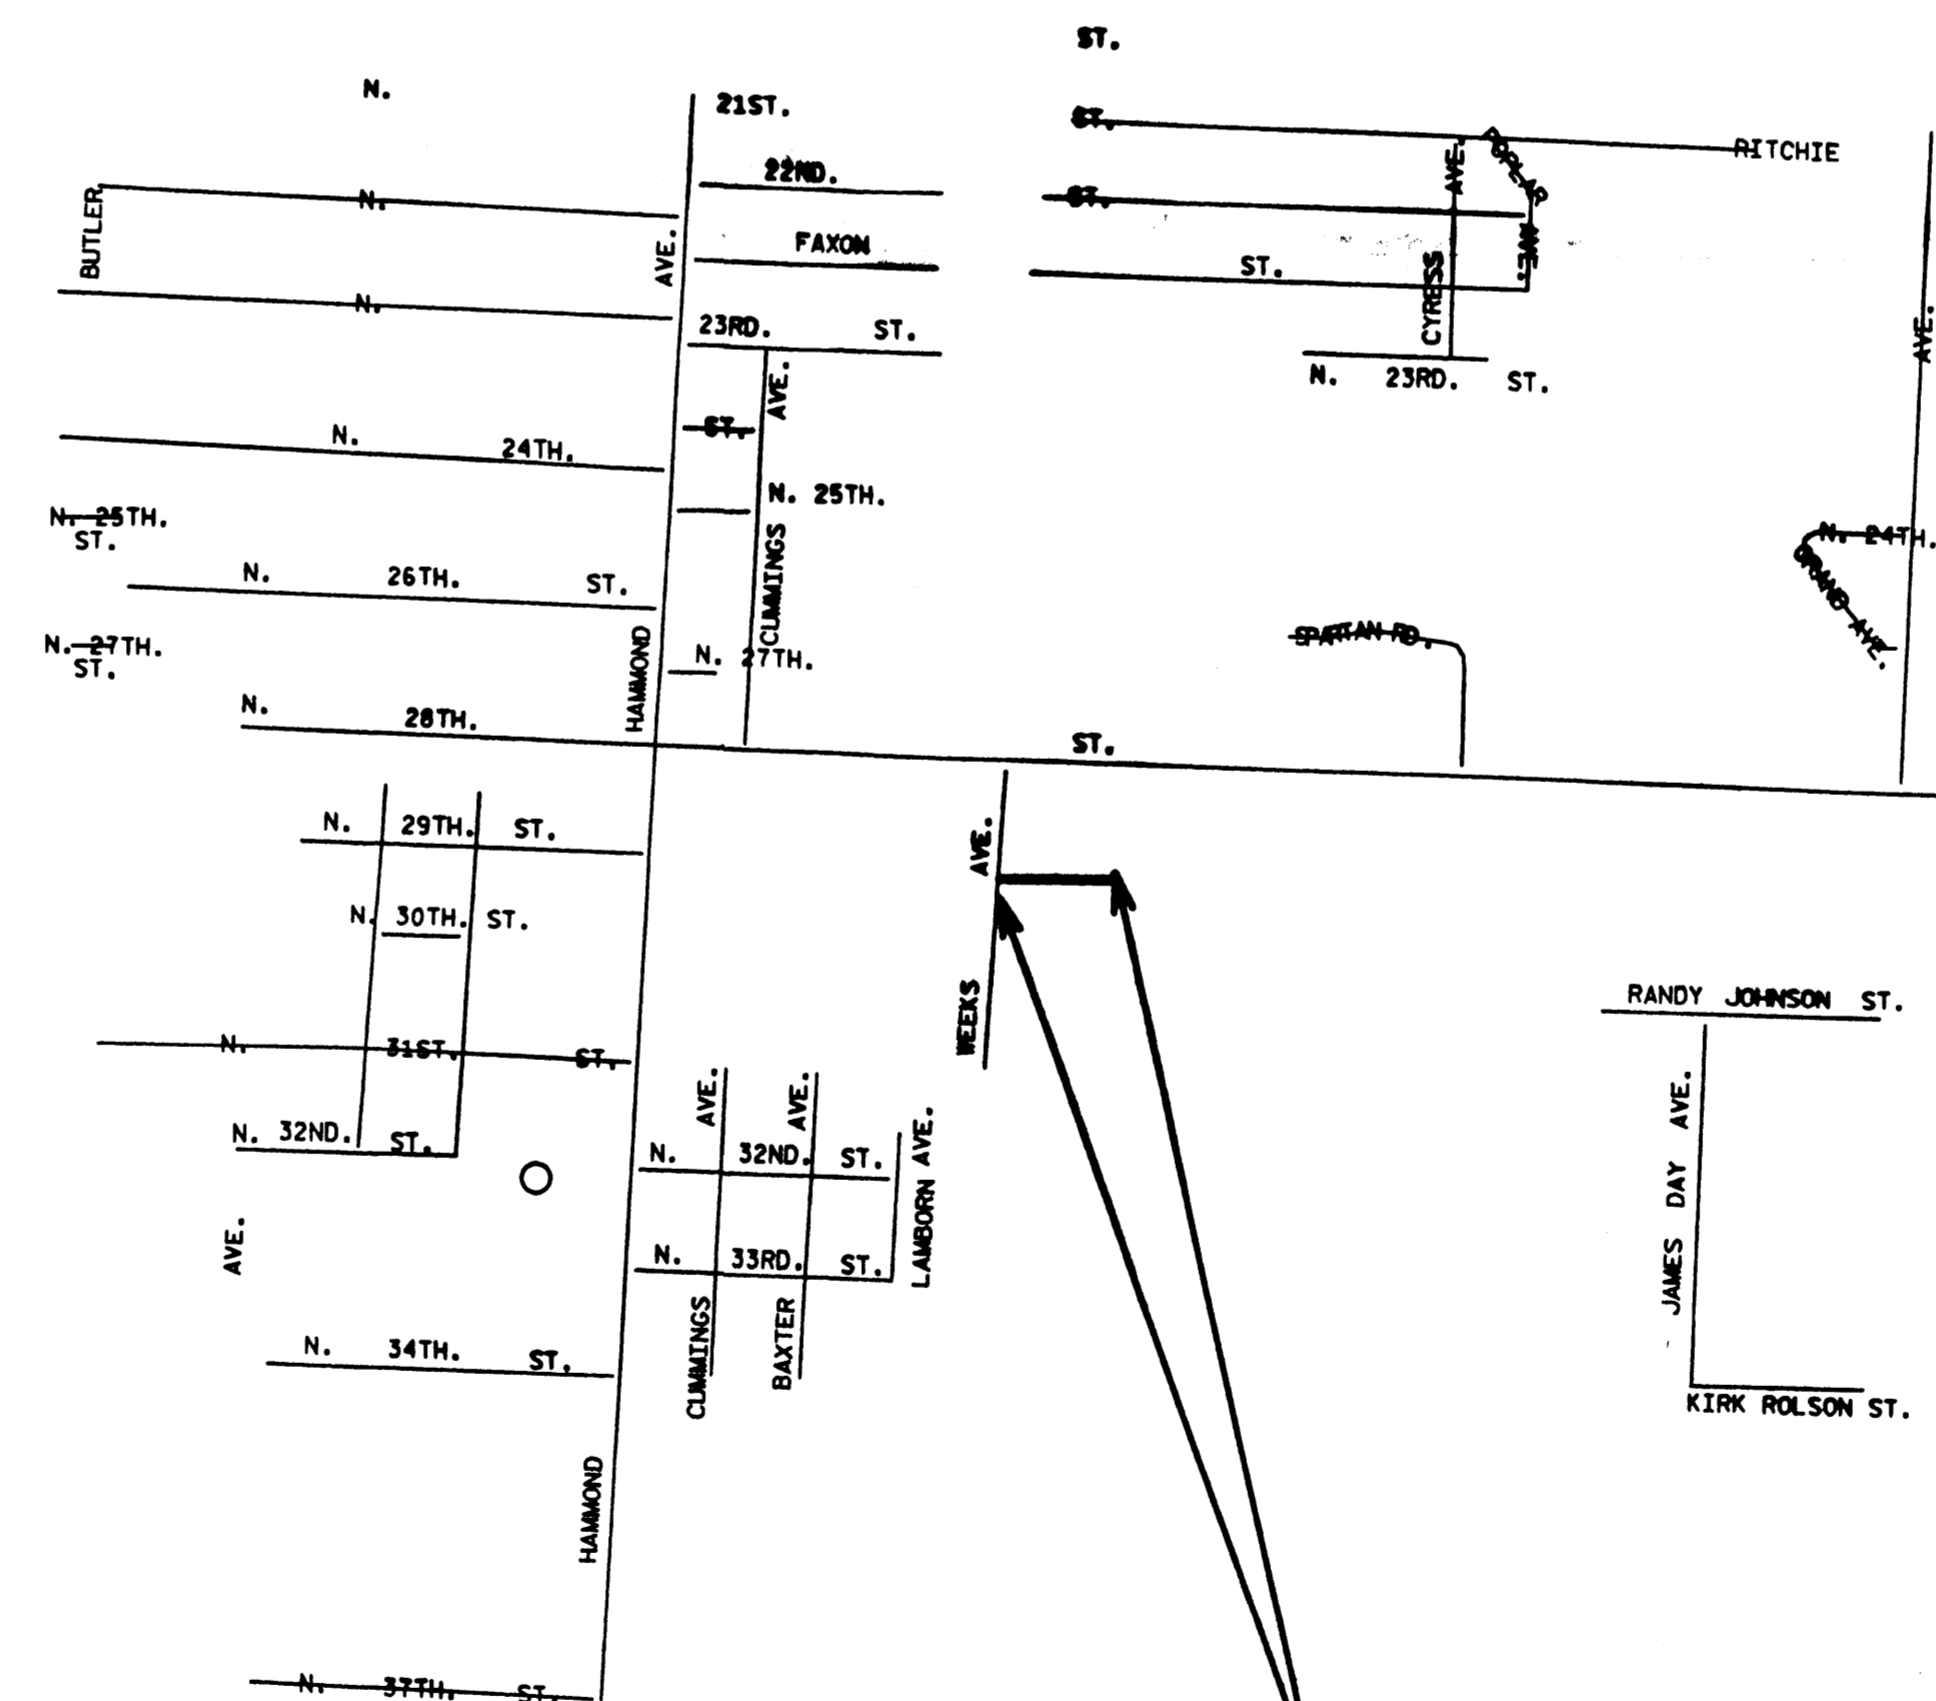

PROJECT LOCATION


REVIEWED AND APPROVED BY THE  
DIV. OF WATER  
DEPT. OF NATURAL RESOURCES IN  
ACCORDANCE WITH SEC. 128.41 WIS.  
STATS. SUBJECT TO THE CONDITIONS  
SET FORTH IN THE LETTER OF APPROVAL  
APPROVAL NUMBER 99-1635  
APPROVAL DATE 11-3-99

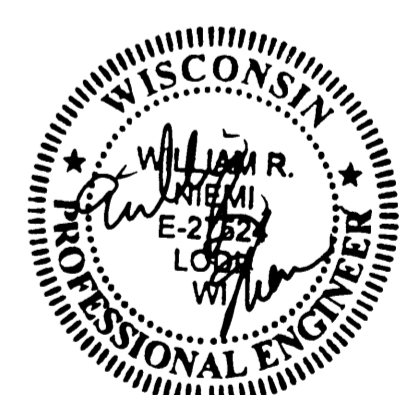


10/30/99  
DATE WILLIAM NIEMI, PE

APPROVED  
FOR  
CITY OF SUPERIOR

DATE DIRECTOR - PUBLIC WORKS

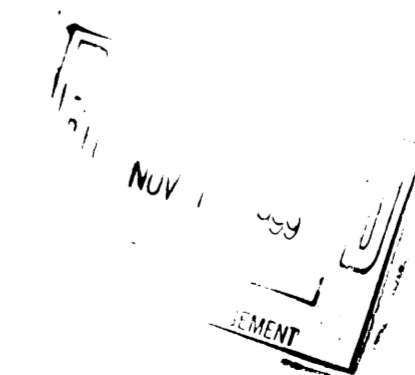

LEVELS ON - 1,2,3,4,5,6,7,8,9,10,11,12,13,14,15,16,17,18,19,20,21,22,23,24,25,26,27,28,29,30,31,32,33,34,35,36,37,38,39,40,41,42,43,44,45,46,47,48,49,50,51,52,53,54,55,56,57,58,59,60,61,62,63

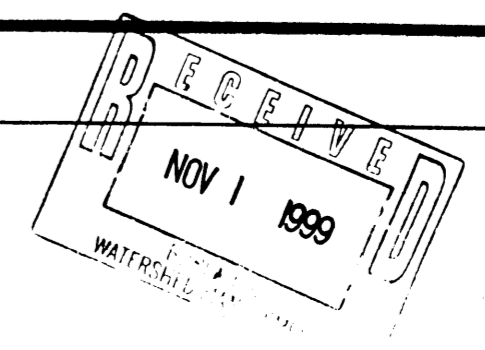

original received  
10/15/99  
523