
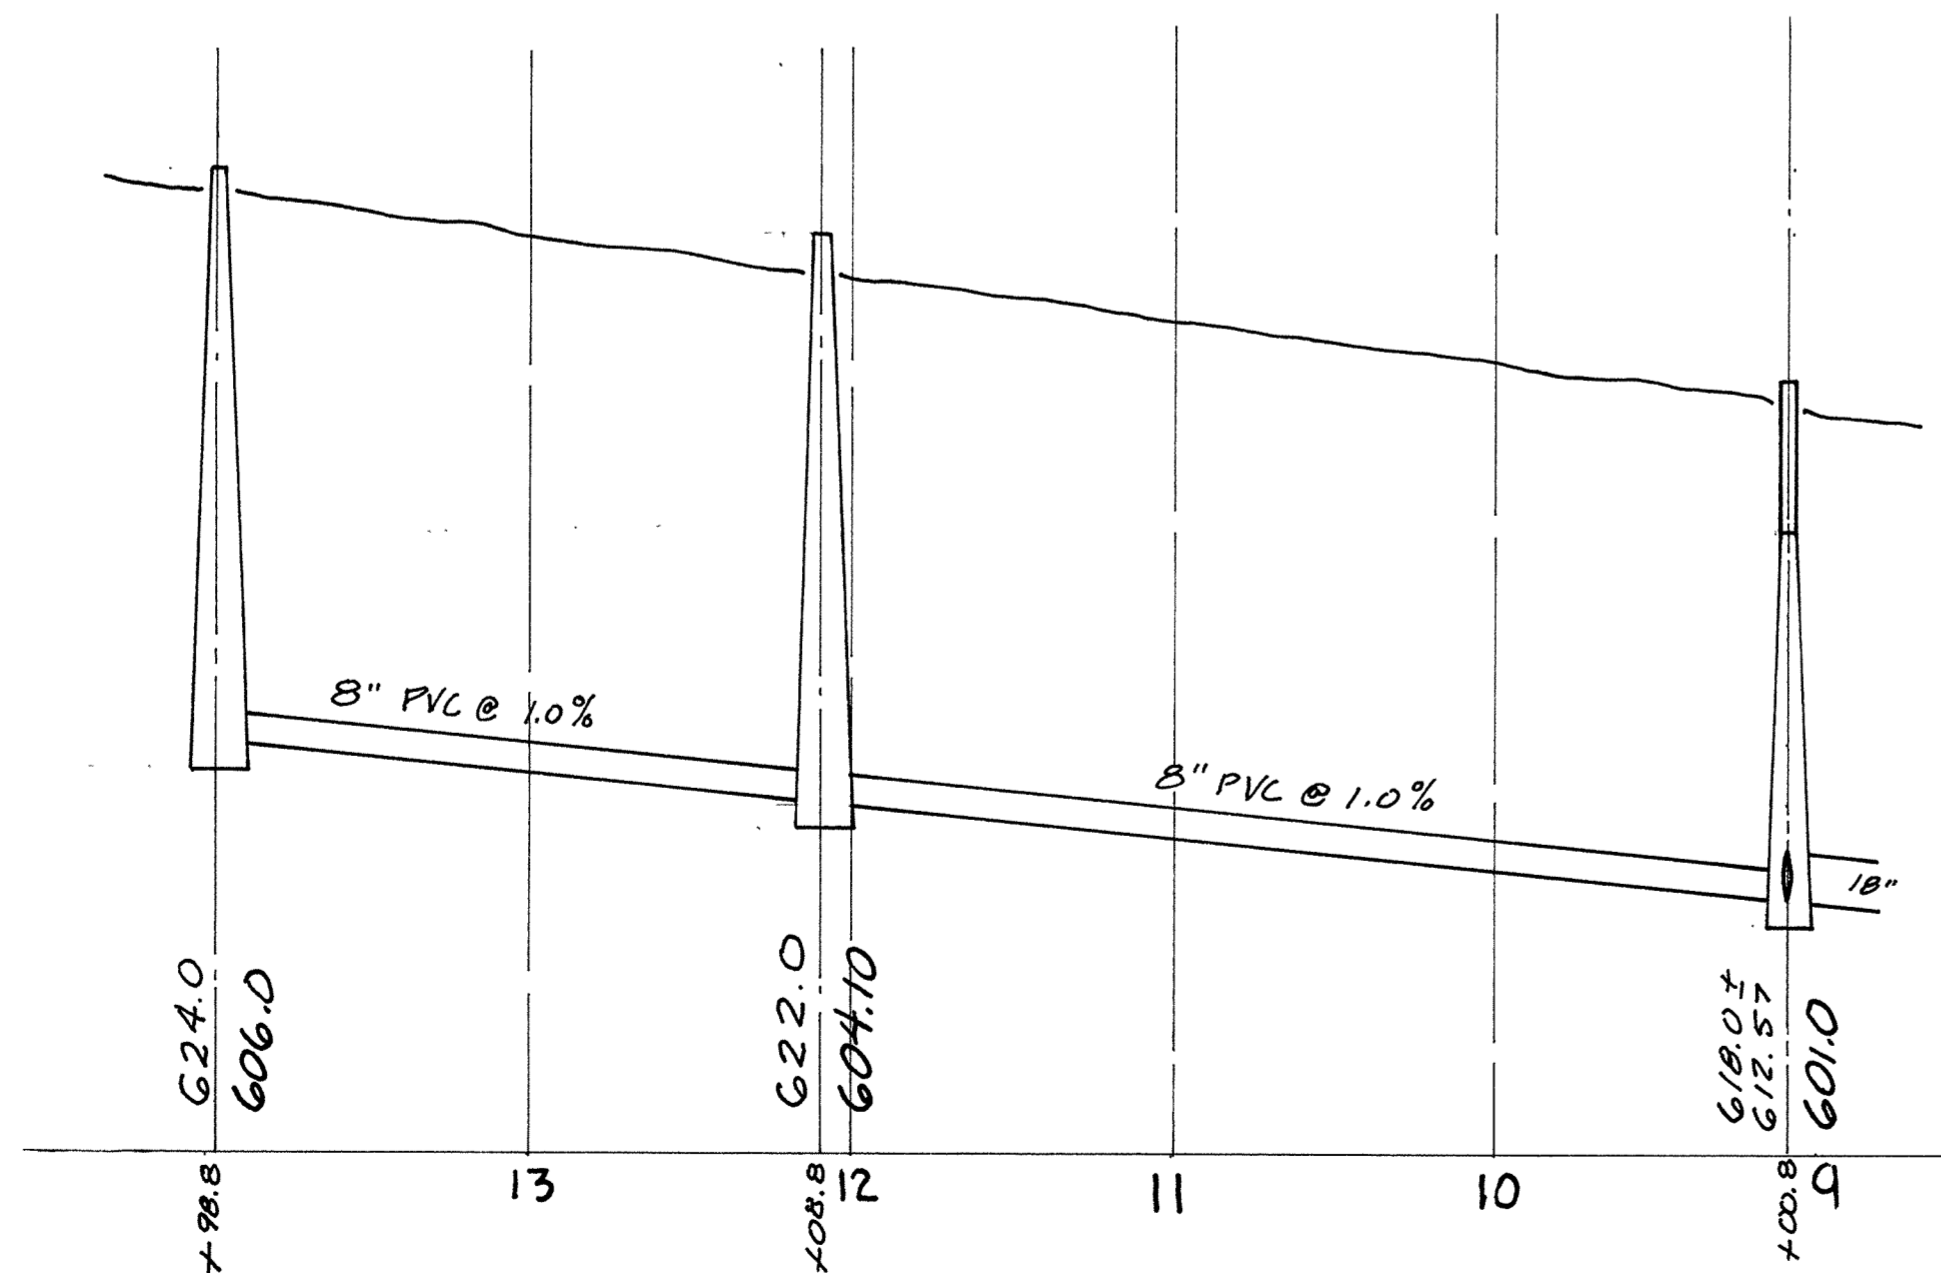
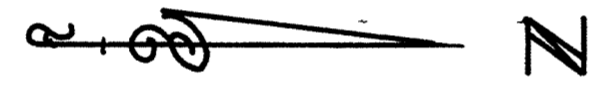


N. 31<sup>ST</sup> ST.

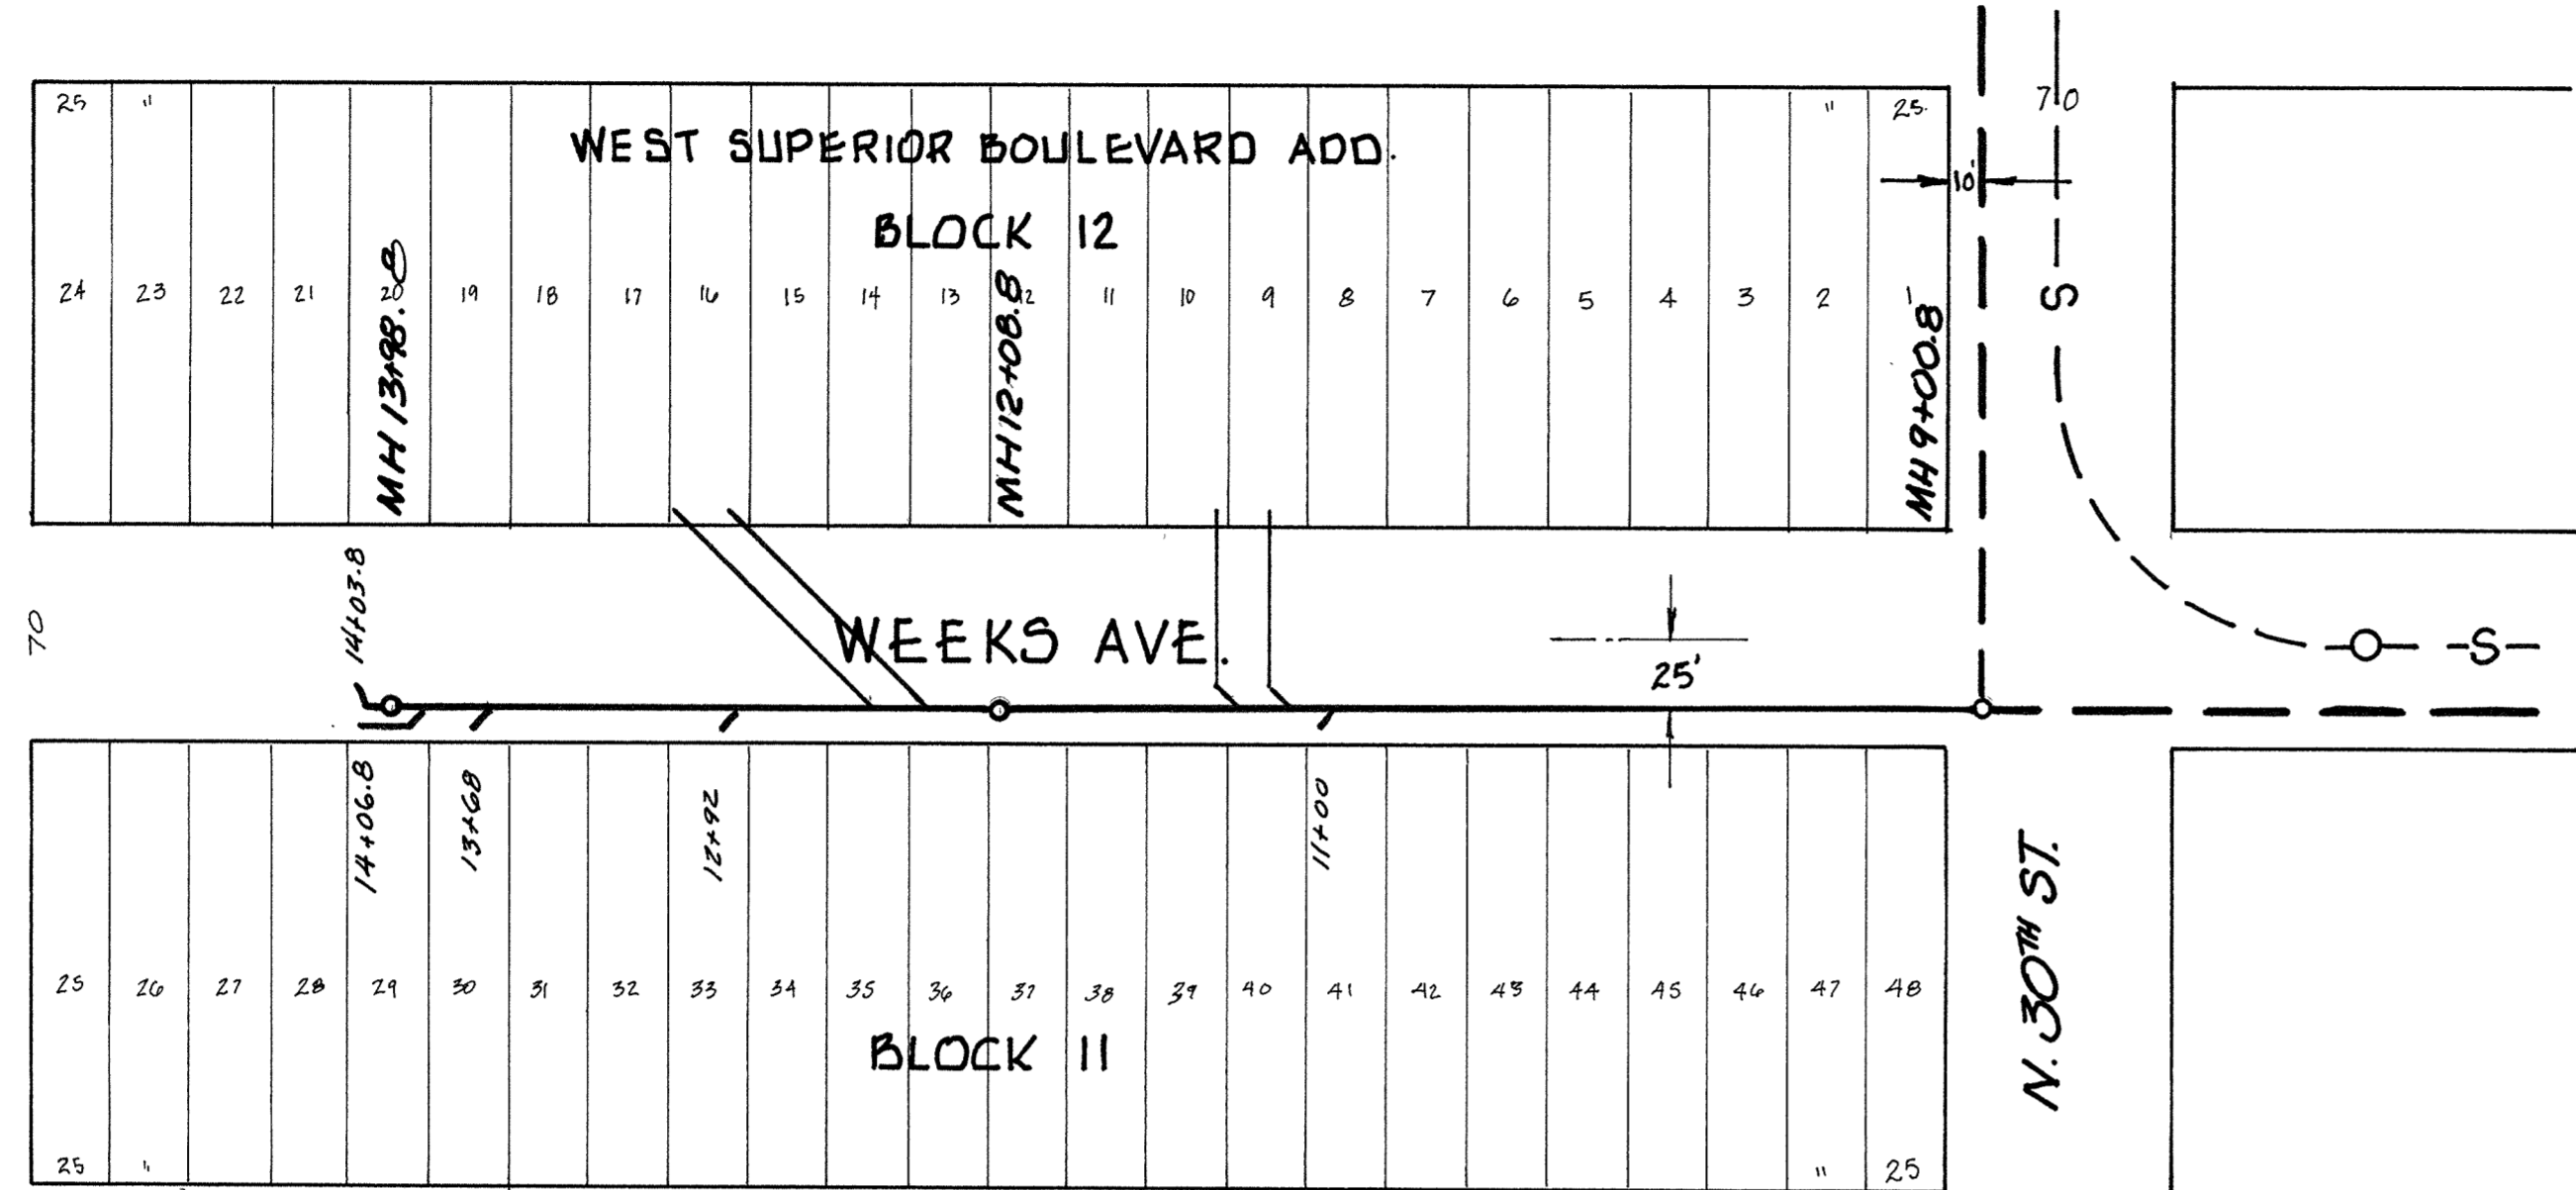

CITY OF SUPERIOR  
 SANITARY SEWER EXTENSION  
 SEWER DISTRICT NO.9

HORIZONTAL SCALE 1" = 60'  
 VERTICAL SCALE 1" = 6'

1988