



STORM SEWER/UTILITY PROFILE

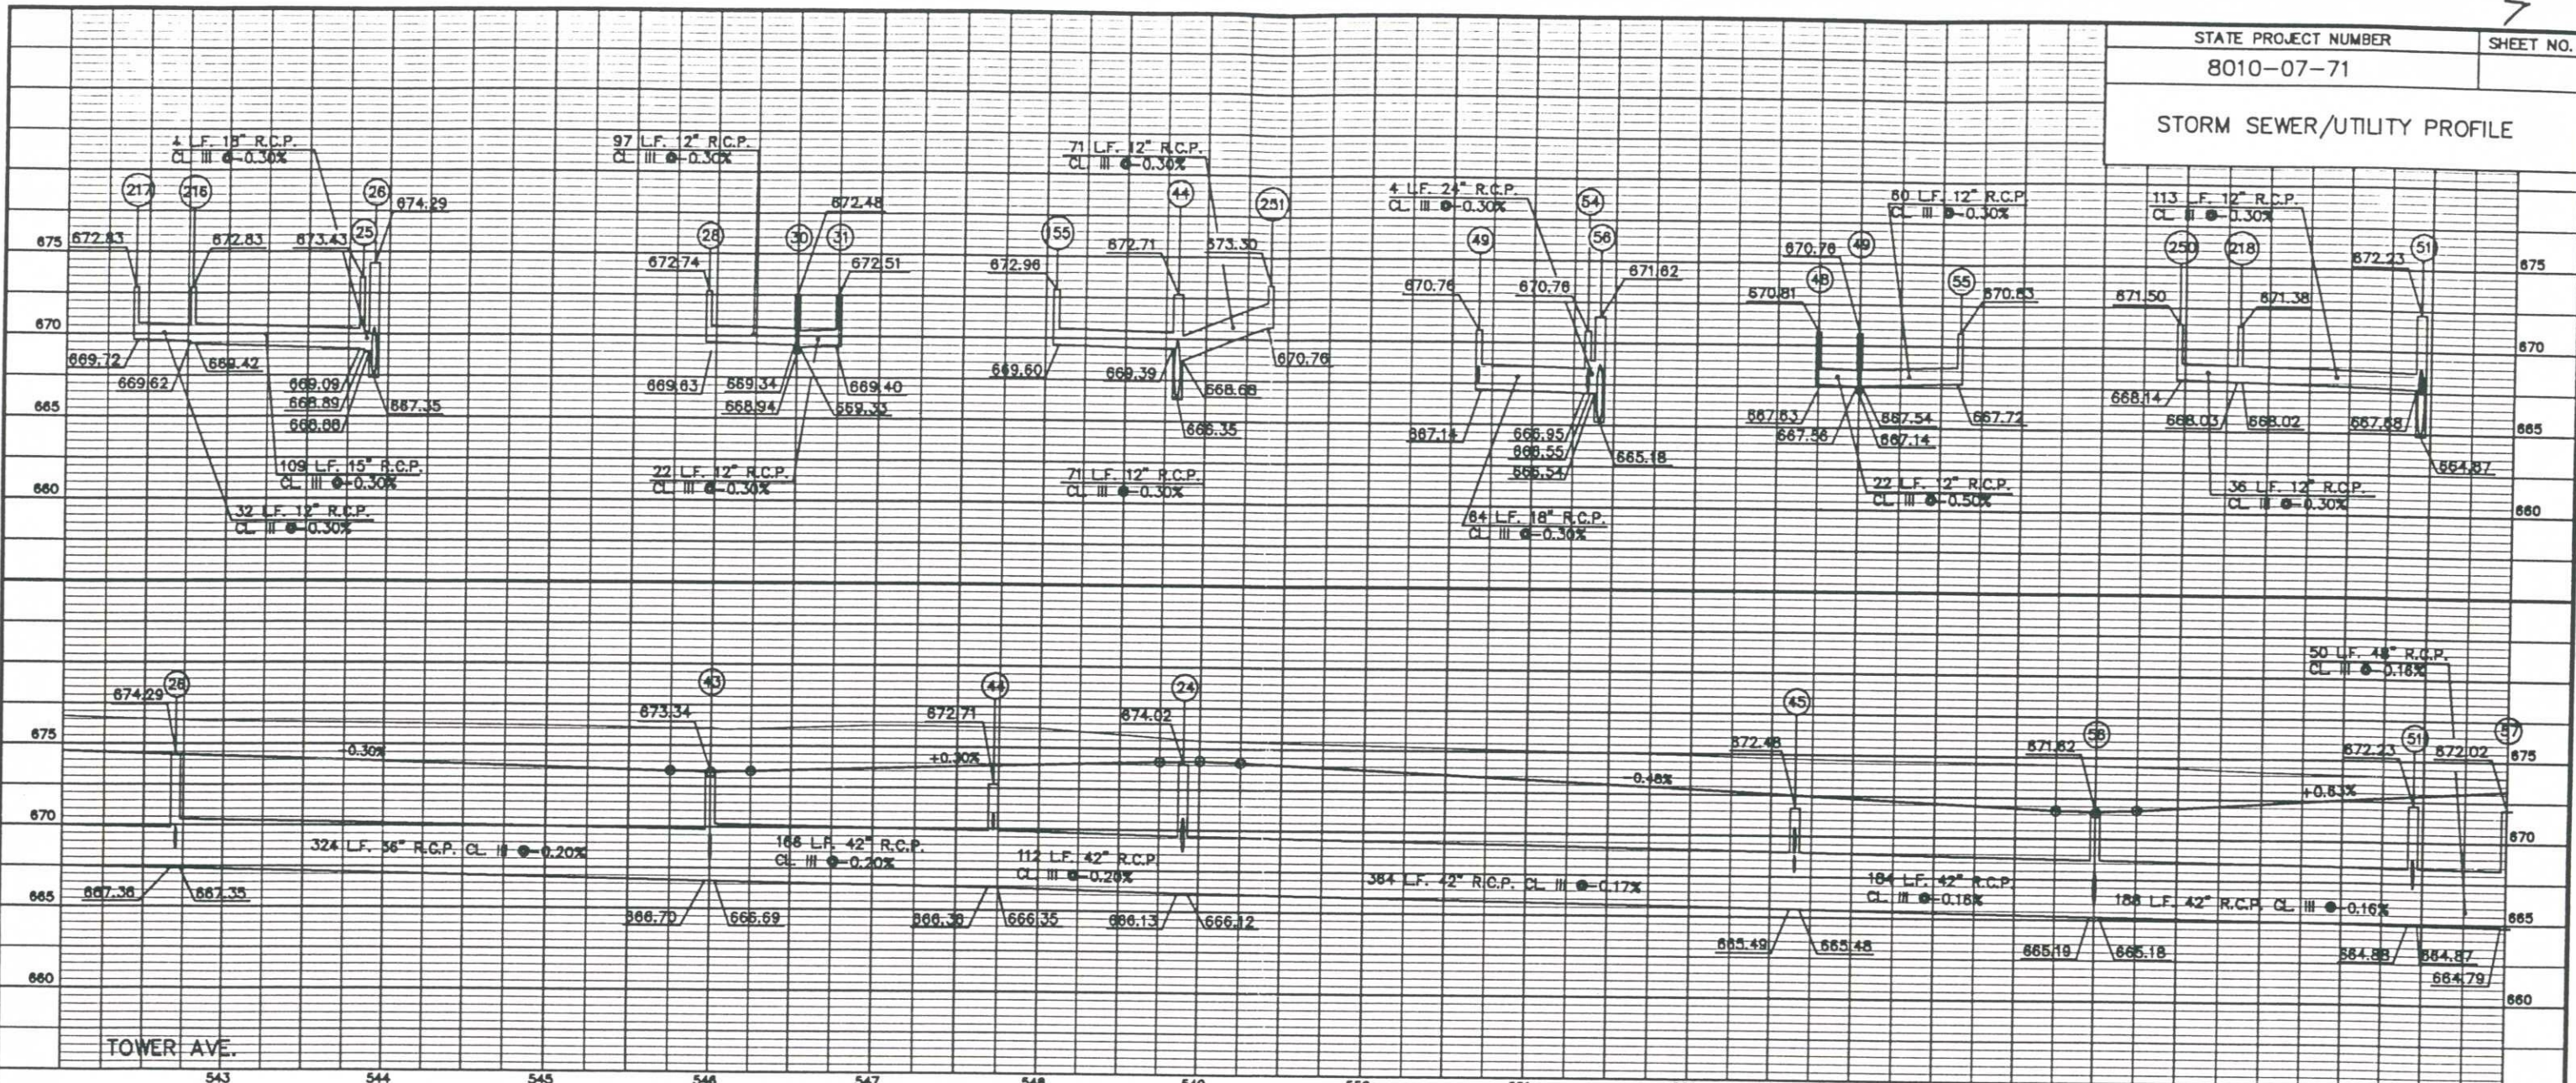

TOWER AVE.

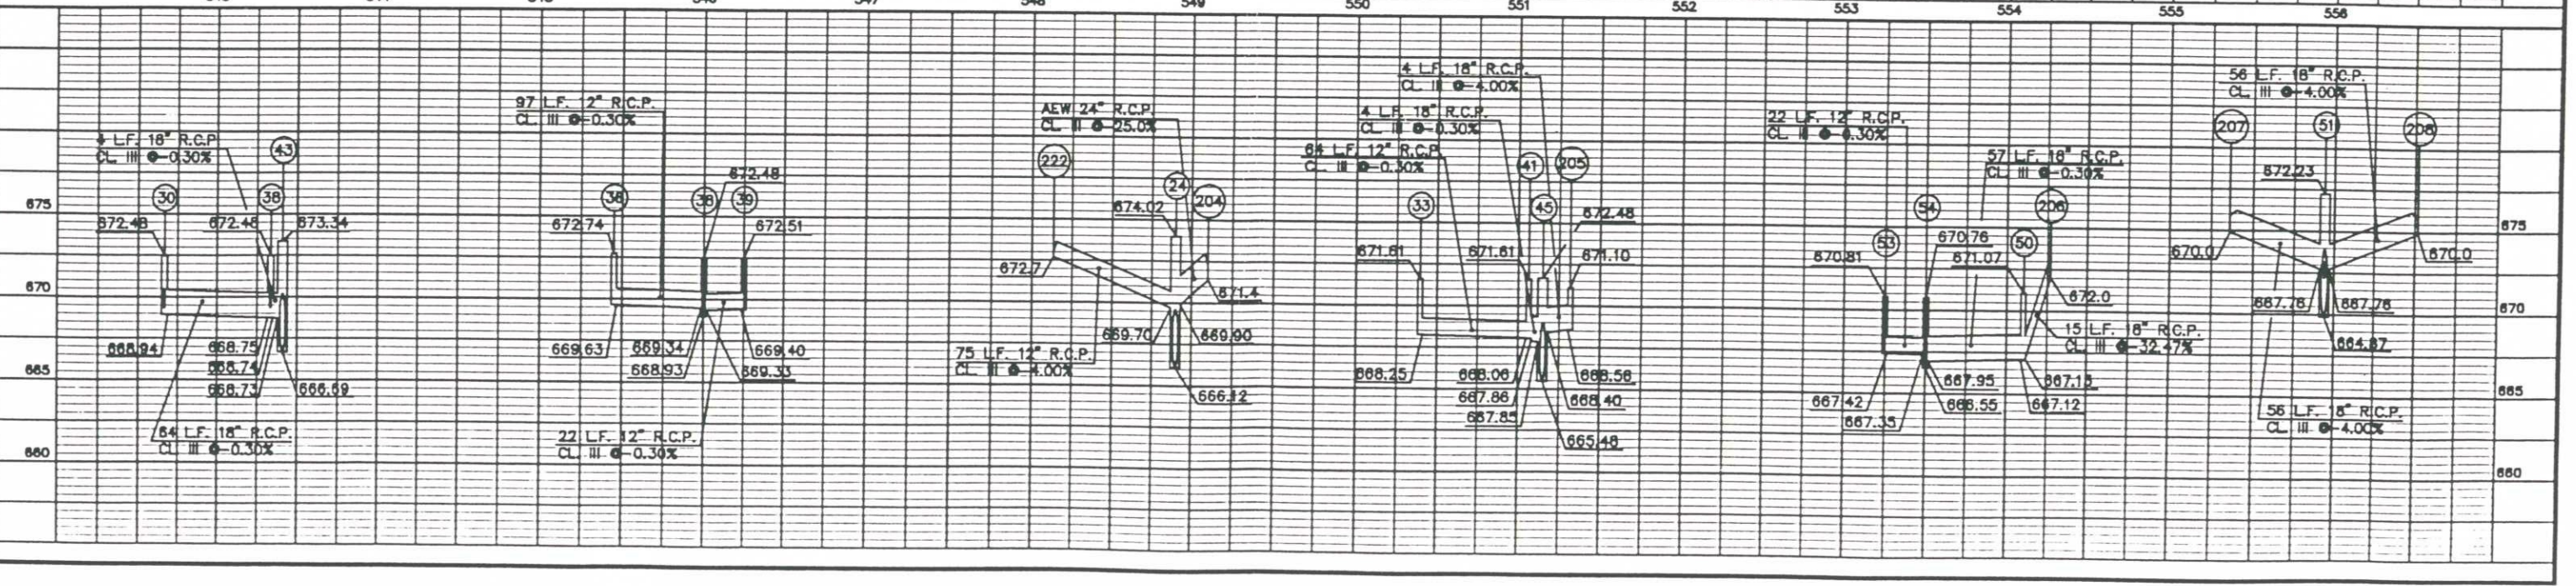

DATE: 09/28/94
DRAWN BY: JLD/STP