
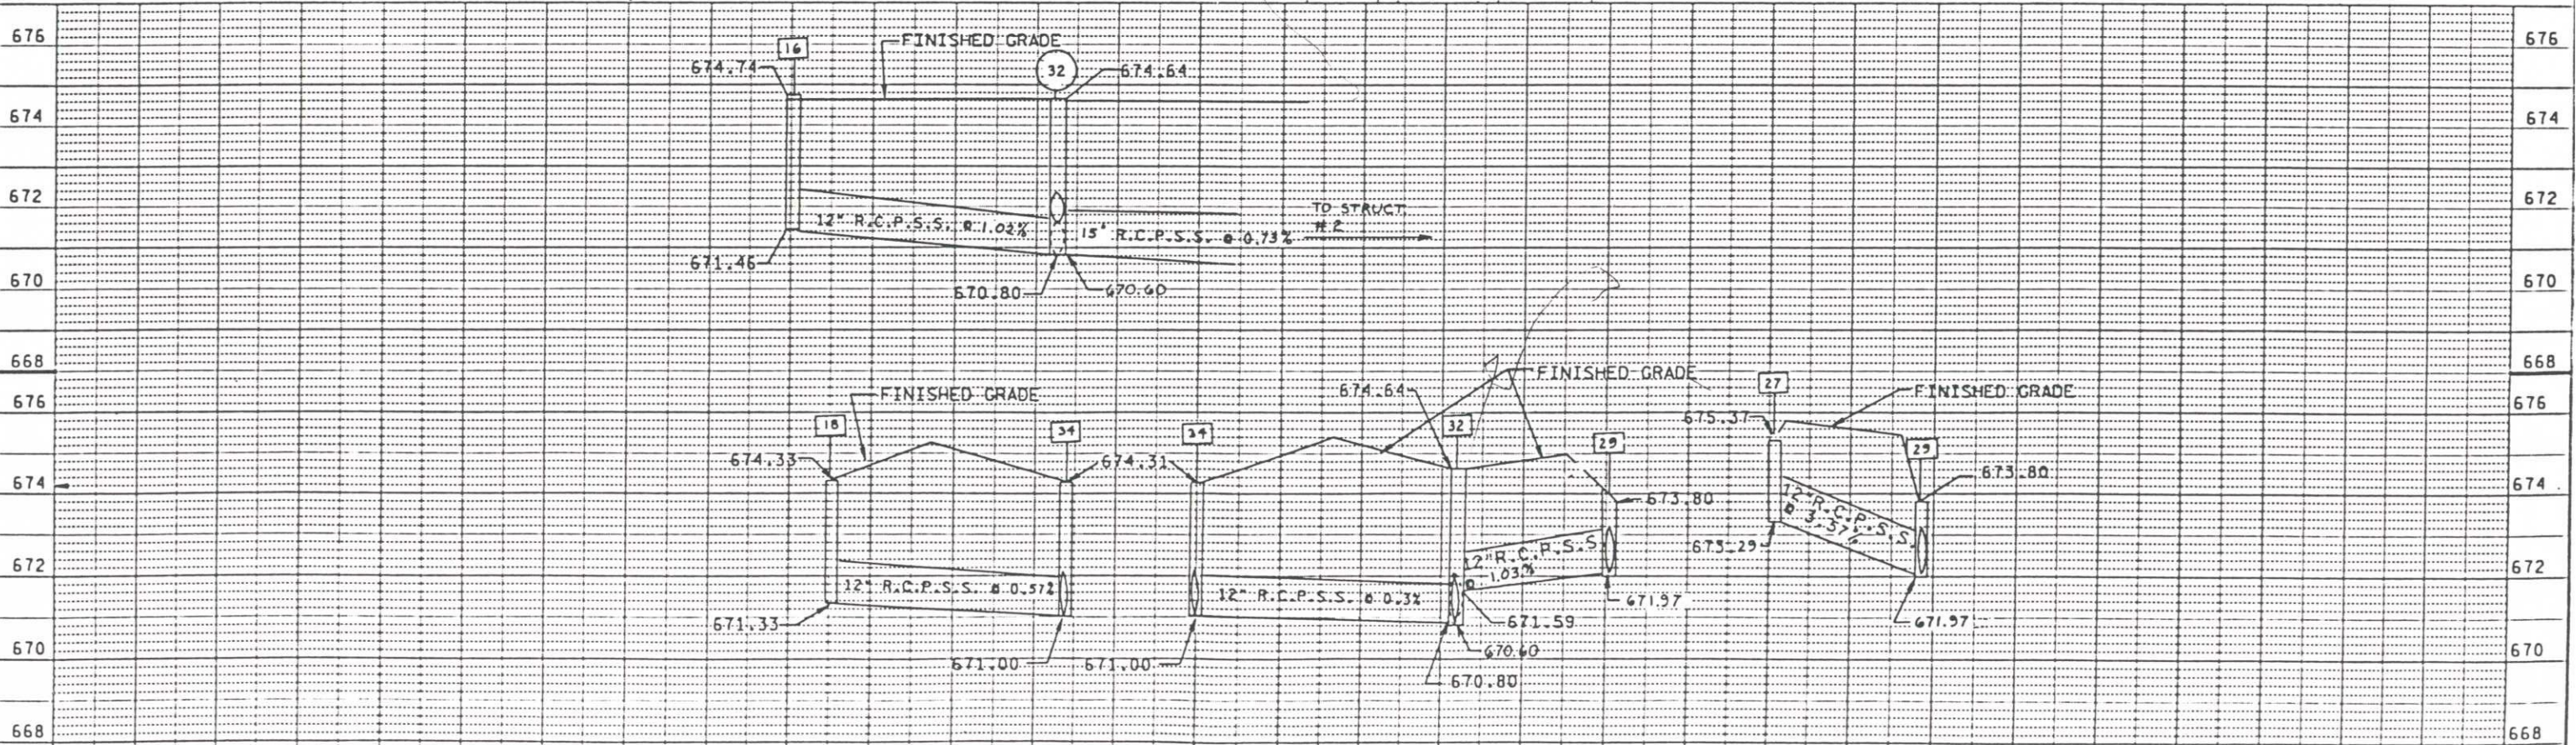


STATE PROJECT NUMBER 8010-07-71	SHEET NO
TOWER AVENUE, CITY OF SUPERIOR	
STORM SEWER PLAN	
S.T.H. 35	DOUGLAS COUNTY

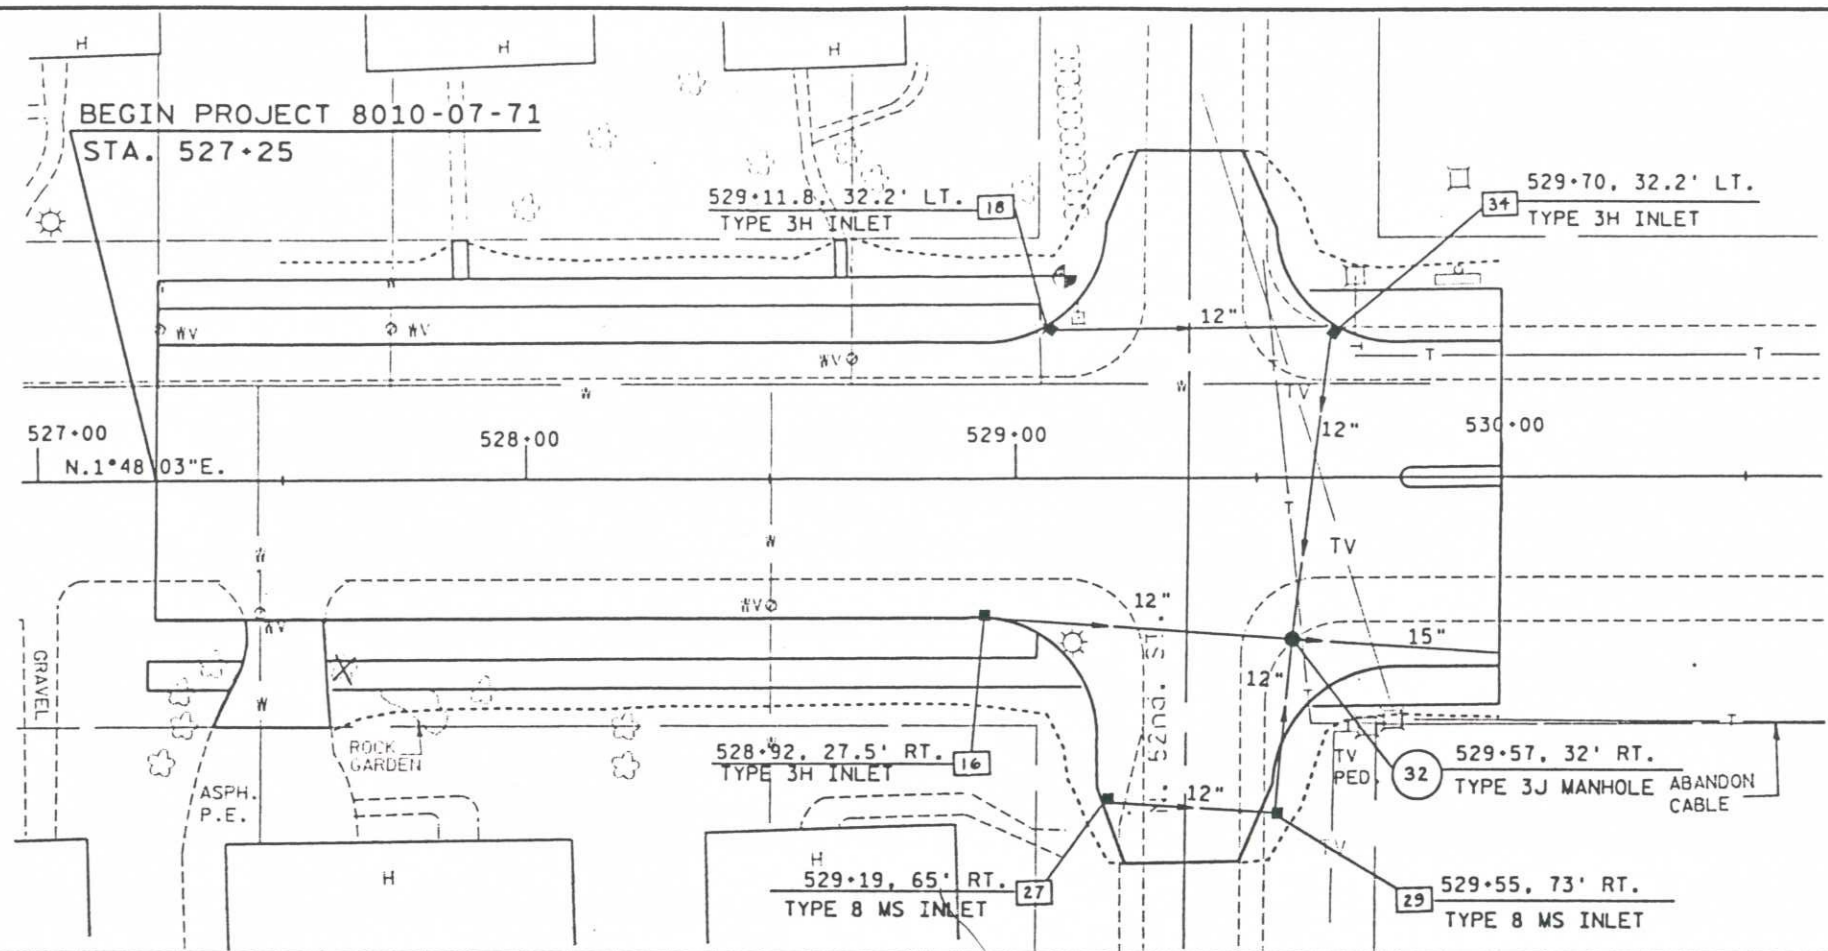

LEVELS ON - 1.0, 1.4, 4.0, 7.0, 9.0, 10.0, 13.4, 15.6, 17.0, 18.0, 19.0, 20.0, 21.0, 22.0, 23.0, 24.0, 25.0, 26.0, 27.0, 28.0, 29.0, 30.0, 31.0, 32.0, 33.0, 34.0, 35.0, 36.0, 37.0, 38.0, 39.0, 40.0, 41.0, 42.0, 43.0, 44.0, 45.0, 46.0, 47.0, 48.0, 49.0, 50.0, 51.0, 52.0, 53.0, 54.0, 55.0, 56.0, 57.0, 58.0, 59.0, 60.0, 61.0, 62.0, 63.0