

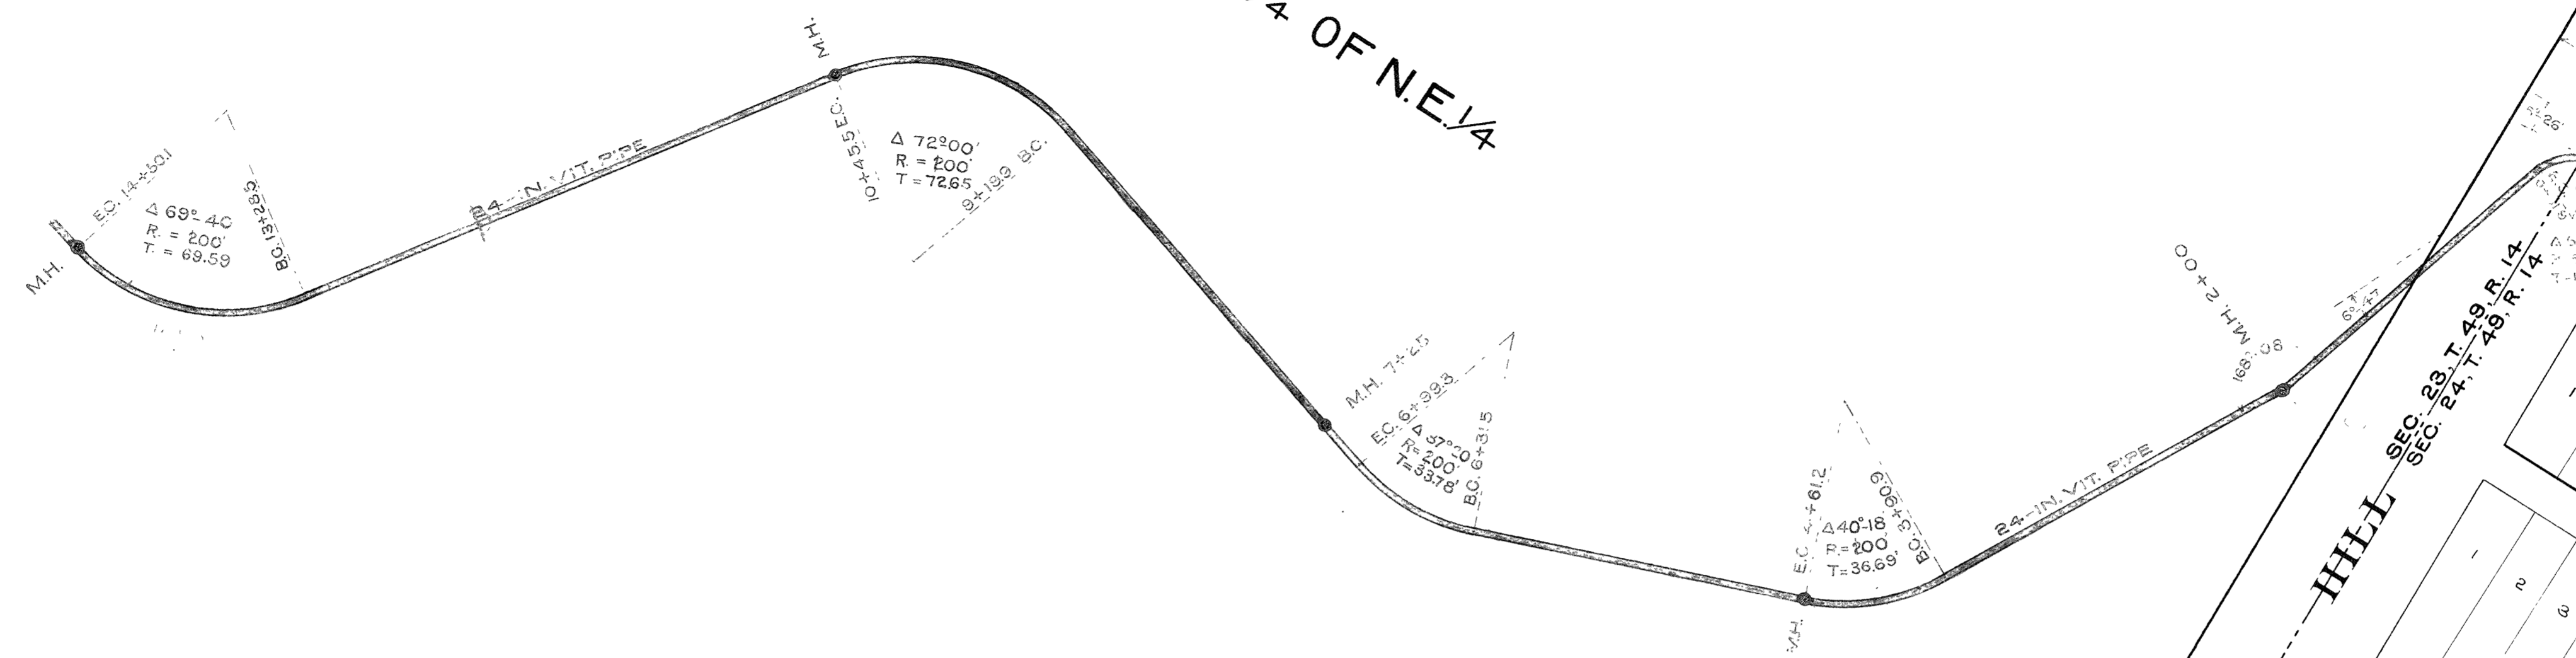
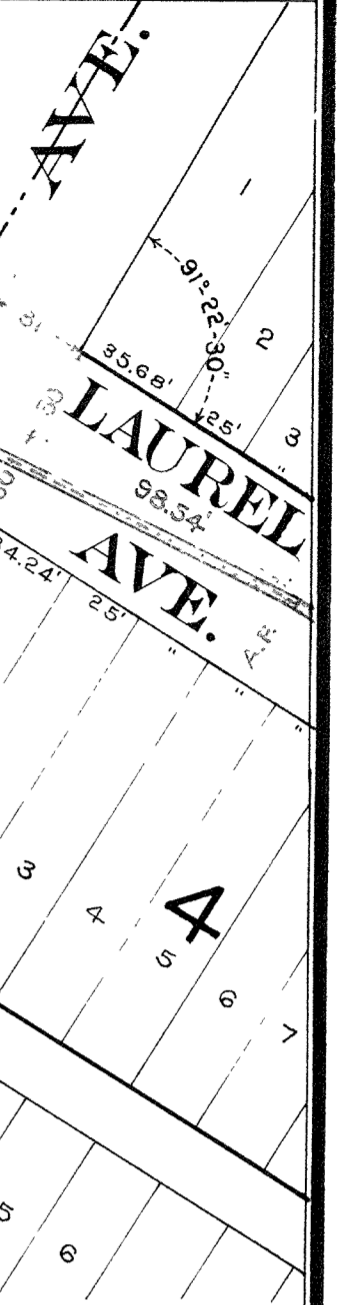


S. E. 1/4 OF N. E. 1/4

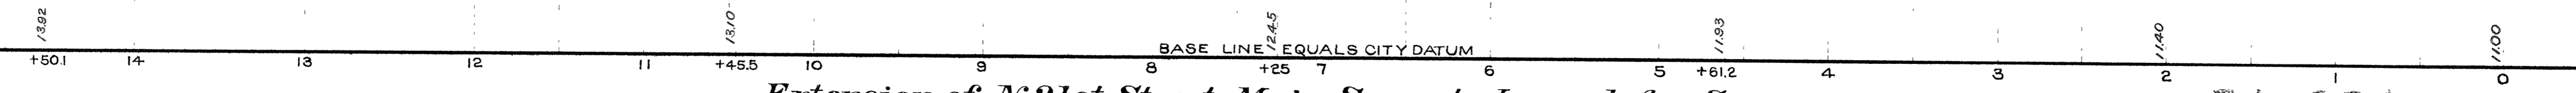

**CITY OF SUPERIOR  
SEWER PLAN**

Horizontal Scale 1in=60ft.  
Vertical Scale 1in=4ft.

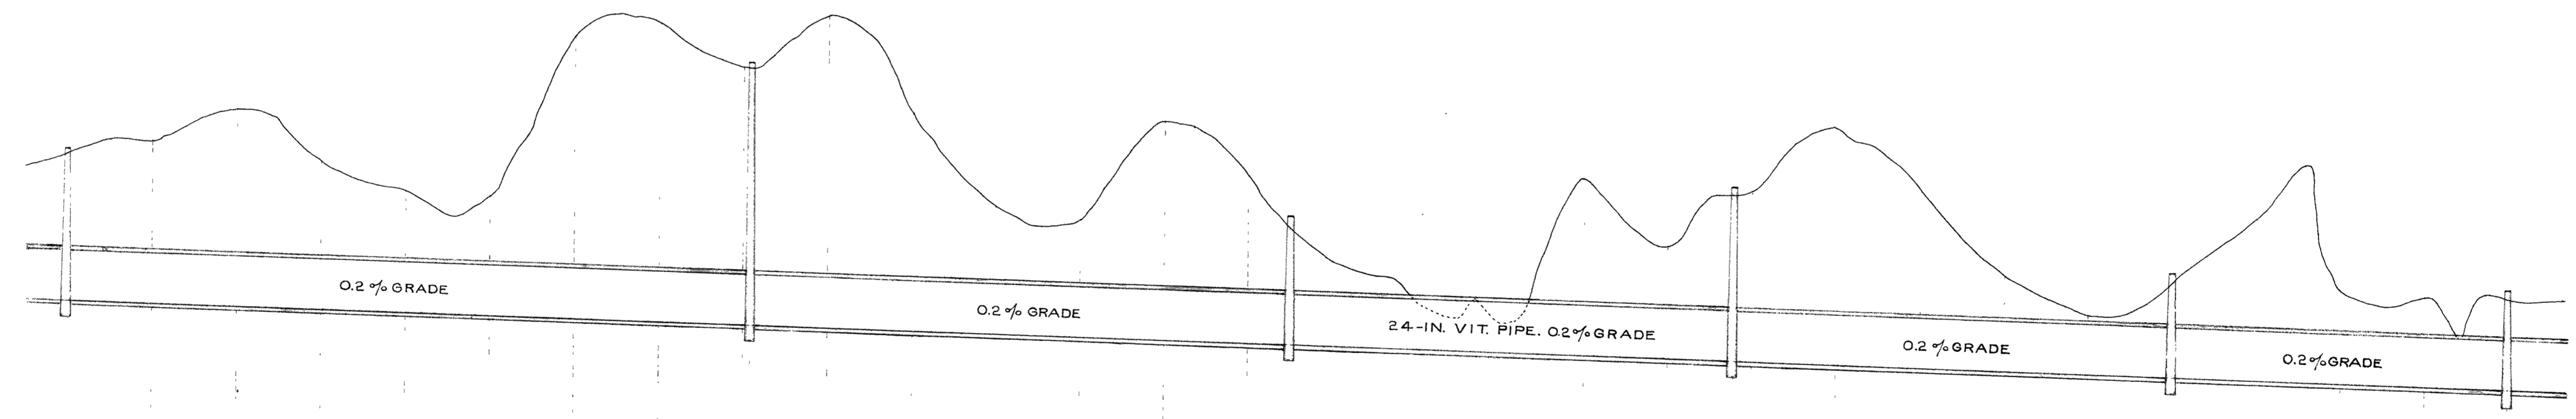

*Extension of N. 21st. Street Main Sewer to Laurel Ave. Sewer*

3A-22A