


**CITY OF SUPERIOR
SEWER PLAN**

Horizontal Scale: 1 in. = 60 ft.
 Vertical Scale: 1 in. = 4 ft.
 ← CONTRACT NO 1413. →
 Contract let June 17-14.
 Contract completed _____
 And. Johnson _____ Contractor
 W. Patton _____ Inspector
 E. B. Banks _____ City Engineer.

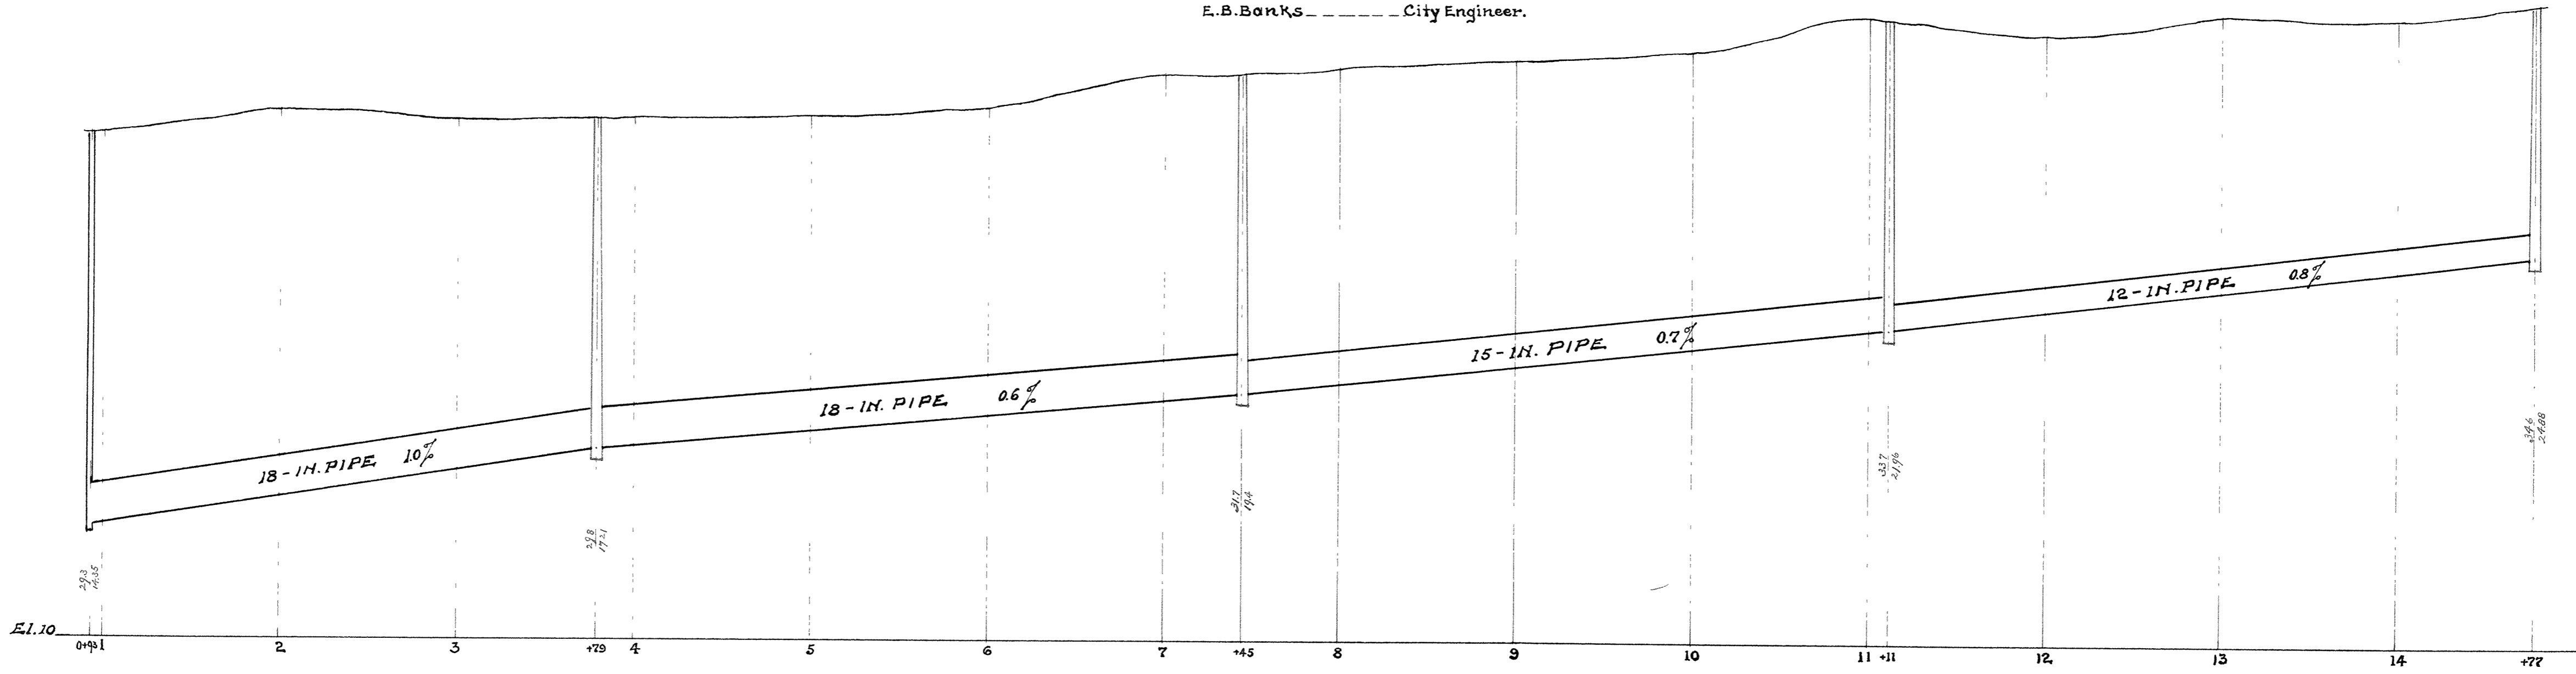

3A-26A