


STREET RESTORATION - DISTRICT 3A

Sheet	Street	From	To	Length	Width	Section	Seal Coat
8	15th Ave.E.	E. 2nd St. 0+20	E. 5th St. 10+29	1009'	20'	Res. I	
8	15th Ave.E.	E. 5th St. 10+29	E. 9th St. 22+20	1191'	28'	Comm. III ¹	X
10	E. 3rd St.	15th Ave. E. 0+00	17th Ave. E. 10+00	1000'	20'	Res. I	
10	16th Ave.E.	E. 3rd St. 0+00	E. 2nd St. 3+36	336'	20'	Res. I	
14	17th Ave. E.	E. 3rd St. 0+00	E. 4th St. 2+95	295'	20'	Res. I	
12	17th Ave. E.	E. 3rd St. 0+00	E. 2nd St. 3+36	336'	20'	Res. I	
12	E. 5th St.	15th Ave. E. 0+00	17th Ave. E. 10+00	1000'	23'	Ind. V ²	X
12	E. 5th St.	15th Ave. E. 0+00	N. 21st St. 7+60	760'	20'	Ind. V ²	X
12	14th Ave. E.	E. 5th St. 0+00	E. 6th St. 1+70	170'	20'	Res. I ³	X
15	13th Ave. E.	E. 5th St. 0+00	E. 4th St. 1+70	170'	15'	Res. I ²	X
14	17th Ave. E.	E. 5th St. 0+40	E. 6th St. 3+08	268'	20'	Res. I	
14	17th Ave. E.	E. 5th St. 0+39	E. 4th St. 3+04	265'	20'	Res. I	
18		0+00	2+50				
13	E. 7th St.	15th Ave. E. 0+00	17th Ave. E. 10+00	1000'	20'	Res. I	
13	E. 7th St.	15th Ave. E. 0+00	14th Ave. E. 5+00	500'	20'	Res. I	
14	17th Ave. E.	E. 7th St. 0+00	E. 6th St. 3+36	336'	20'	Res. I	
15	16th Ave. E.	E. 7th St. 0+00	E. 6th St. 3+36	336'	20'	Res. I	
18	E. 8th St.	15th Ave. E. 0+00	14th Ave. E. 4+00	400'	20'	Res. I	
16	12th Ave. E.	E. 2nd St. 0+20	E. 4th-5th St. 8+91	871'	20'	Res. I	
17	12th Ave. E.	E. 4th-5th St. 0+00	N. 21st St. 7+75	775'	20'	Res. I	
17	6th Ave.	9th St. 0+00	59' No.	59'	Variable	Comm. III	
17	Laurel	9th St. 0+00	75' So.	75'	Variable	Comm. III	
19	5th Ave.	2nd St. 2+50	3rd St. 3+90	140'	20'	Res. I	
21	E. 3rd St.	6th Ave. E. 3+73	8th Ave. E. 11+05	732'	20'	Res. I	
22	E. 5th St.	6th Ave. E. 3+26	5th Ave. E. 0+0	326'	20'	8' Shdr. Modified*	
22	8th Ave. E.	E. 3rd St. 0+00	E. 5th St. 7+82	712'	10'	Res. I	
23	8th Ave. E.	E. 5th St. 0+00	E. 6th St. 2+75	275'	20'	Res. I	
23	7th Ave.	6th St. 0+00	5th St. 2+00	218'	20'	Res. I	
24	E. 6th St.	10th Ave.E. -(1+75)	11th Ave.E. 4+27	602'	20'	Res. I	
24	11th Ave.	4th St. 0+00	5th St. 3+45	294'	20'	Res. I	
24	11th Ave.E.	E. 6th St. 0+00	E. 7th St. 3+45	345'	20'	Res. I	
24	11th Ave. E.	E. 6th St. 0+00	E. 5th-6th St. 3+21	321'	20'	Res. I	
22	6th Ave. E.	E. 3rd St. 0+00	E. 2nd-3rd St. 2+00	200'	20'	Res. I	
22	7th Ave. E.	E. 3rd St. 0+40	E. 2nd-3rd St. 2+50	210'	20'	Res. I	
24	E. 4th St.	8th Ave.E. 0+00	11th Ave. E. 10+98	1098'	20'	Res. I	
28	9th Ave. E.	E. 4th St. 0+00	E. 3rd St. 2+50	250'	20'	Res. I	
22	10th Ave.E.	E. 6th St. 0+30	E. 5th St. 2+20	190'	11'	Res. I ³	X

Sheet	Street	From	To	Length	Width	Section	Seal Coat
21	E. 3rd St.	4th-5th Ave.E. 1+25	4th Ave.E. 3+85	260'	20'	Res. I	
21	4th Ave.E.	E. 3rd St. -(0+22)	E. 4th St. 3+33	355'	20'	Res. I	
21	E. 5th St.	5th Ave.E. 0+06	4th Ave.E. 4+00	394'	32'	Comm. III	
21	E. 5th St.	4th Ave.E. 3+60	3rd Ave.E. 7+26	350'	9'	Comm. III ³	X
18	3rd Ave.E.	E. 5th St. 0+00	E. 4th-5th St. 2+50	250'	20'	Res. I	
28	4th Ave.E.	E. 5th St. 0+00	E. 4th-5th St. 3+56	356'	20'	Res. I	
25	E. 7th St.	6th Ave.E. 3+73	9th Ave.E. 14+71	1098'	32'	Comm. III ⁷	
25	E. 7th St.	9th Ave.E. 14+71	10th Ave.E. 18+37	366'	11'	Comm. III ³	X
26	7th Ave.E.	E. 7th St. 0+00	E. 6th-7th St. 2+25	225'	20'	Res. I ⁹	
26	8th Ave.E.	E. 7th St. 0+00	E. 9th St. 7+12	712'	20'	Res. I	
26	8th Ave.E.	E. 7th St. 0+00	E. 6th-7th St. 2+00	200'	20'	Res. I ⁹	
11	9th Ave.E.	E. 9th St. 7+42	N. 21st St. 9+00	158'	20'	Res. I	
11	9th Ave.E.	E. 7th St. 0+00	E. 6th-7th St. 2+07	207'	20'	Res. I	
10	10th Ave.E.	E. 7th St. 0+00	N. 21st St. 5+50	550'	20'	Res. I	
25	E. 7th St.	4th Ave.E. 3+74	2nd Ave.E. 11+06	732'	22'	Comm. III ³	X
26	4th Ave.E.	E. 9th St. 6+85	Juniper Ave. 9+00	215'	20'	Res. I	
26	4th Ave.E.	E. 7th St. 0+00	E. 6th-7th St. 3+00	300'	20'	Res. I	
27	3rd Ave. E.	E. 7th St. 0+22	E. 8th St. 3+85	363'	12'	Comm. IV ⁸	
27	3rd Ave. E.	E. 8th St. 3+85	Hill Ave. 9+90	605'	20'	Res. I	
27	2nd Ave. E.	E. 7th St. 0+00	E. 6th-7th St. 2+00	200'	20'	Res. I	
27	2nd Ave.E.	E. 7th St. 0+00	Hill Ave. 6+37	637'	20'	Res. I ¹	
27	E. 8th St.	2nd Ave.E. -(0+70)	Hill Ave. 2+70	340'	20'	Res. I	
17	E. 9th St.	Laurel 1+12	6th-7th Ave.E. 2+92	180'	Variable	Comm. III	
18	Maple Ave.	E. 9th St. -(2+60)	Gates Ave. 3+10	570'	20'	Res. I	
	4th St.	6th Ave. 0+0	4th Ave. 1+34	674'	20'	Res. I	
	4th Ave.	5th 0+0	6th St. 1+34	134'	20'	Res. I	


* This was a modified street section with 3 1/2" fine agg. for base and Type I Bituminous.

1. Replace 1/2 of street on west side of centerline only; Replace bituminous Type B curb.
2. Replace section between centerline and curb line; Save existing curb.
3. Replace center portion of street only; save existing curb.
4. Place final bituminous overlay over entire 20' width w/curb as per res. section.
5. Add 100' of bituminous curb to both sides of ex. bit. mat to 3rd St.
6. Replace 1/2 of street on one side of centerline only.
7. Place new concrete curb type E on both sides of street.
8. Cut pavement down centerline and remove west half; replace with type IV section with integral curb.
9. Bituminous to be placed to provide drainage from upper ditches.
10. Replace with inverted crown as existing pavement.
11. Remove and replace east 10' of surface only.

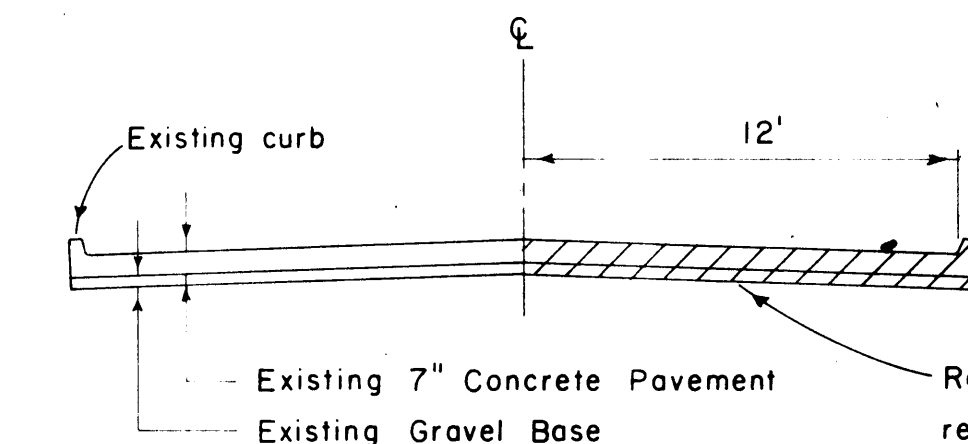


Remove west half of existing pavement, & replace with type IV street section of same width, & type E curb integral with pavement. Curb in this case will be included with the square footage of the pavement, & will not be a separate bid item.

3rd AVE. E. & 7th AVE. E. (E. 7th ST. to E. 8th ST.)

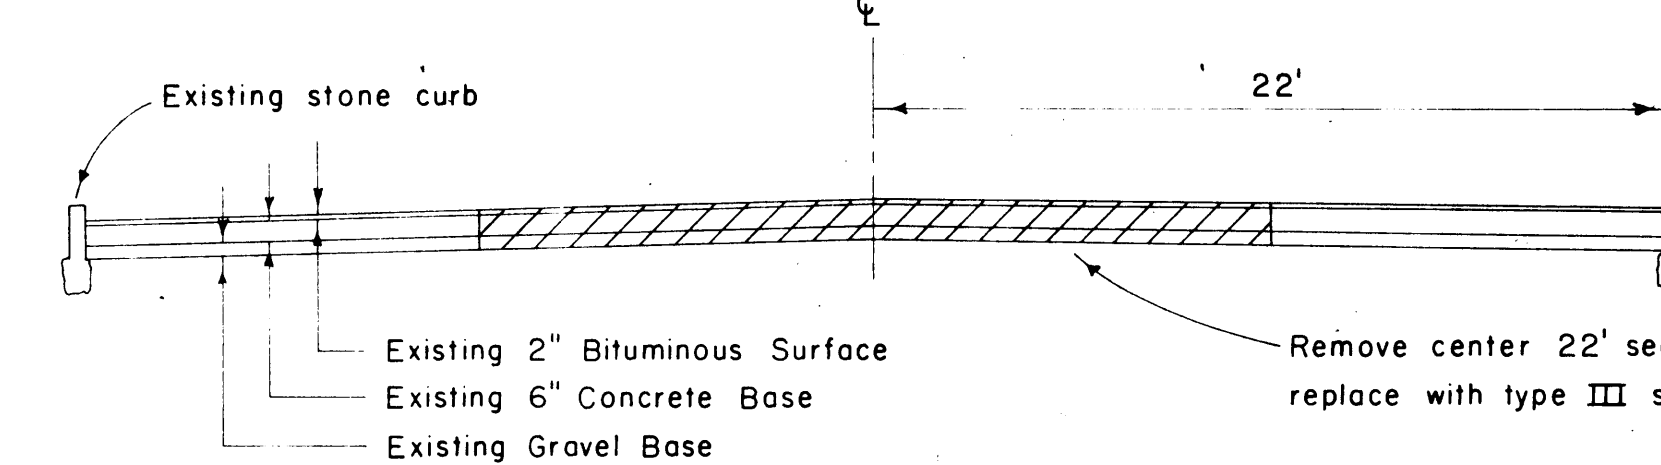


Remove center 22' section of pavement, & replace with type III street section.

E. 7th ST. (2nd AVE. E. to 4th AVE. E.)

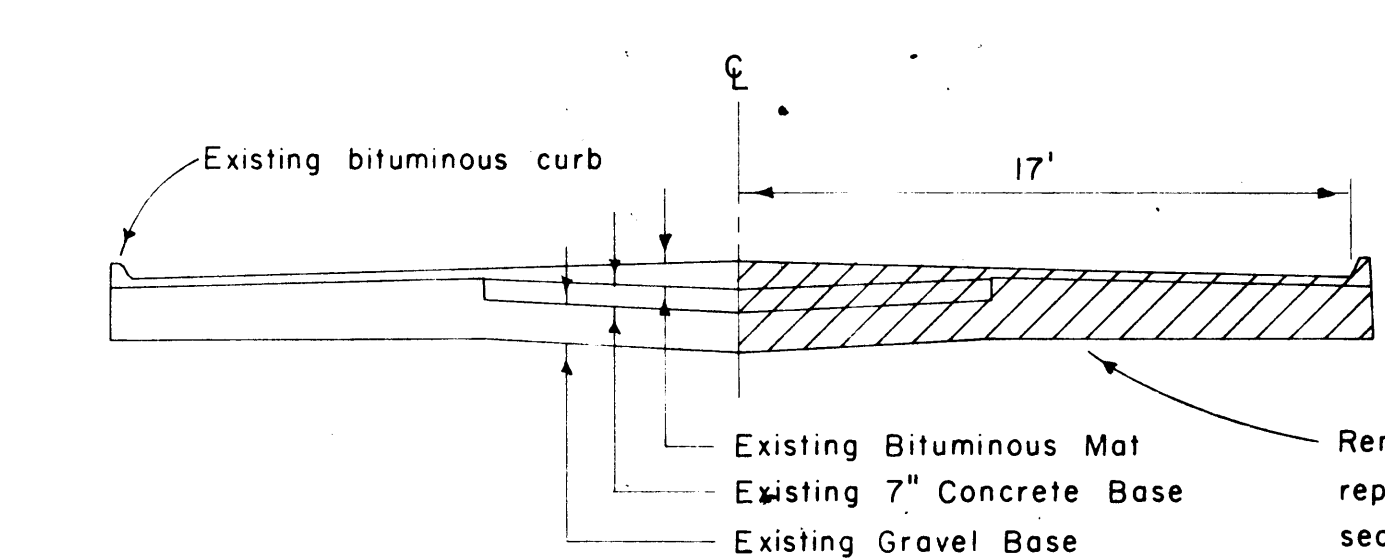


Remove west half of street, & replace with type III street section, & type B curb.

15th AVE. E. (E. 5th ST. to E. 9th ST.)

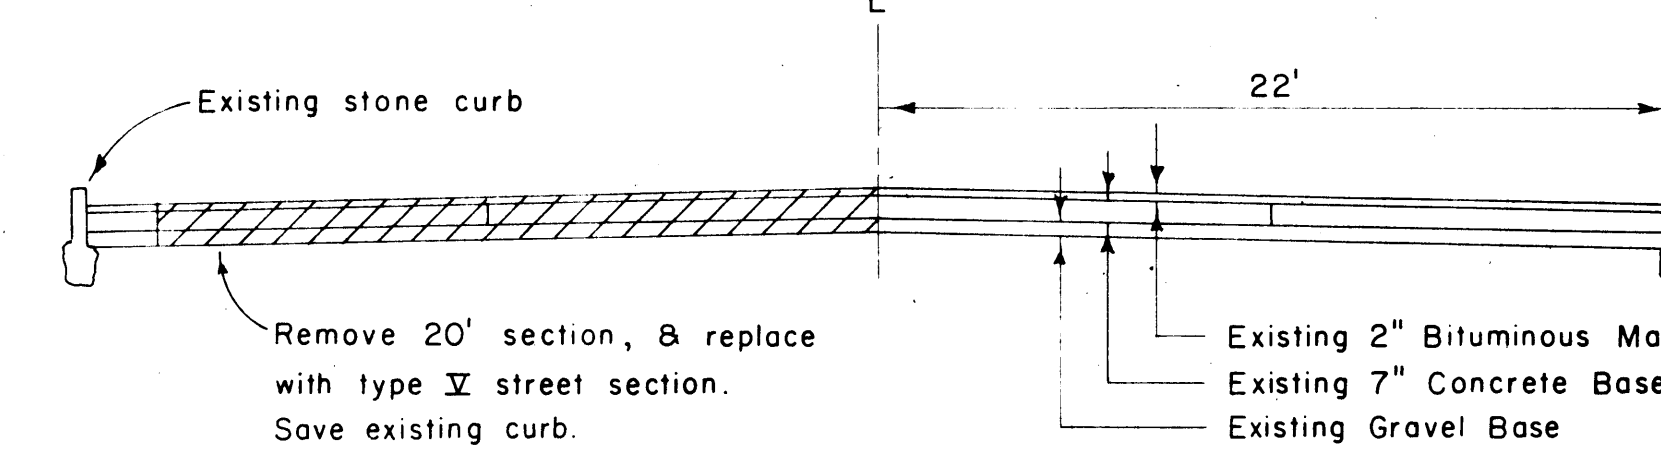

Remove 20' section, & replace with type IV street section. Save existing curb.

E. 5th ST. (13th AVE. E. to 17th AVE. E.)

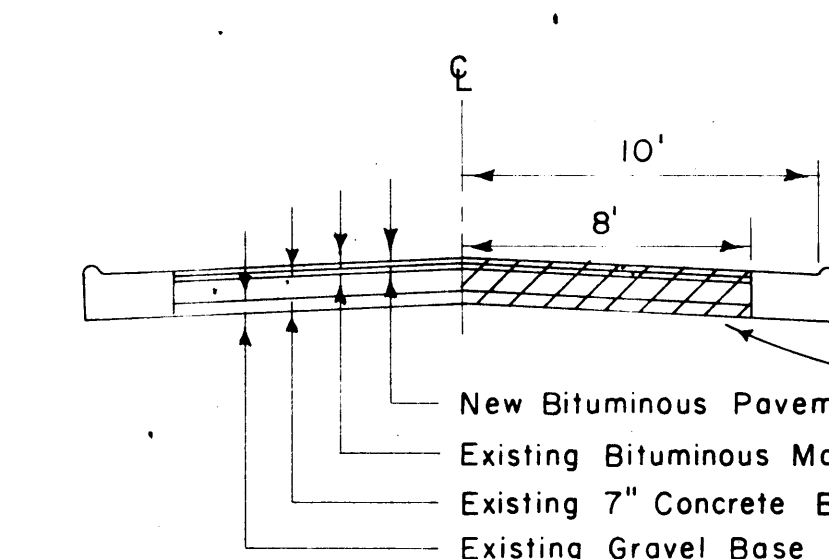

Remove west half of existing pavement, & replace with type III street section, type A curb, & bituminous overlay on east half.

8th AVE. E. (E. 3rd ST. to E. 5th ST.)

STREET RESTORATION SECTIONS
Scale: 3/16" = 1'-0"

