



CONTINUED BELOW AT LEFT

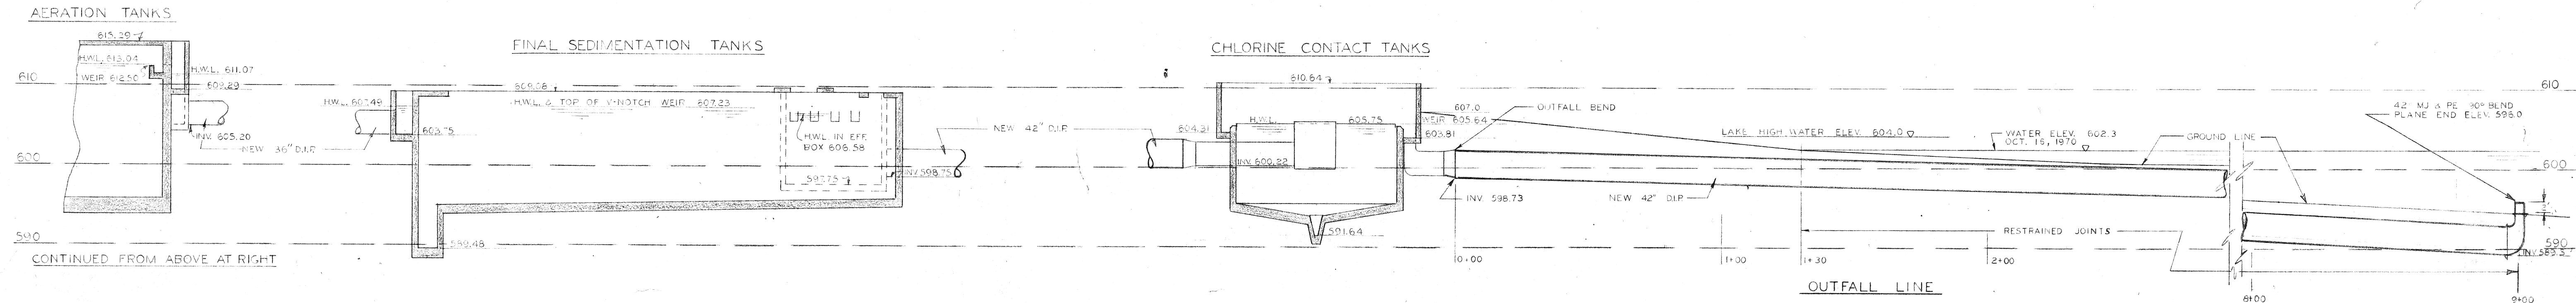

CONTINUED FROM ABOVE AT RIGHT

MAIN TREATMENT PLANT SEQUENCE
AT MAXIMUM FLOW

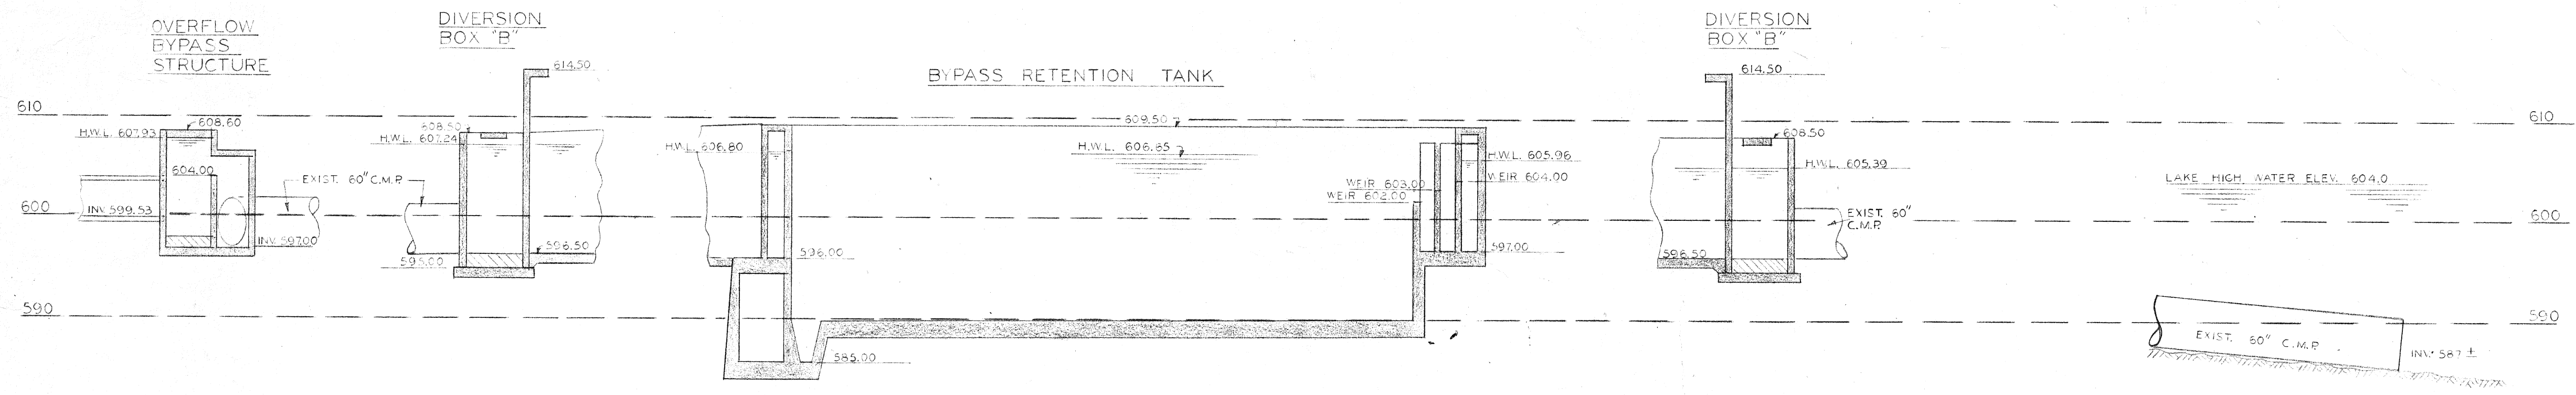

WET WEATHER BYPASS SEQUENCE
AT MAXIMUM FLOW & LAKE HIGH WATER ELEVATION -
ALL HWL'S APPROX. 2.0' LOWER AT NORMAL LAKE WATER ELEVATION

HYDRAULIC PROFILES

HORIZ 1" = 20'
VERT 1" = 10'

REVIEWED AND APPROVED BY THE
DIV. OF ENVIRONMENTAL PROTECTION,
DEPT. NATURAL RESOURCES,
IN ACCORDANCE WITH SEC. 144.04,
WIS. STATS., SUBJECT TO THE CONDITIONS
SET FORTH IN THE LETTER OF APPROVAL.
THOMAS G. FRANGOS
ADMINISTRATOR

APPROVAL NO.
72 355

DATE: FEB 4 '74

DNR JAN 3 1974