


NO.	STATION	DESCRIPTION	ELEV.
20	103+82.80 103' RT.	TOP NW CORNER STEP 2ND SET OF DOORS FROM NORTH DOOR 6 OF CENTRAL JR HIGH	634.30
21	104+95.89 47' LT.	TOP NE COR CONC BASE LIGHT POLE AT SW COR OF GRAND AND 14 ST.	634.83
22	107+58.35 60' LT.	TOP NE COR BOTTOM STEP AT HOUSE # 1313 GRAND	633.60

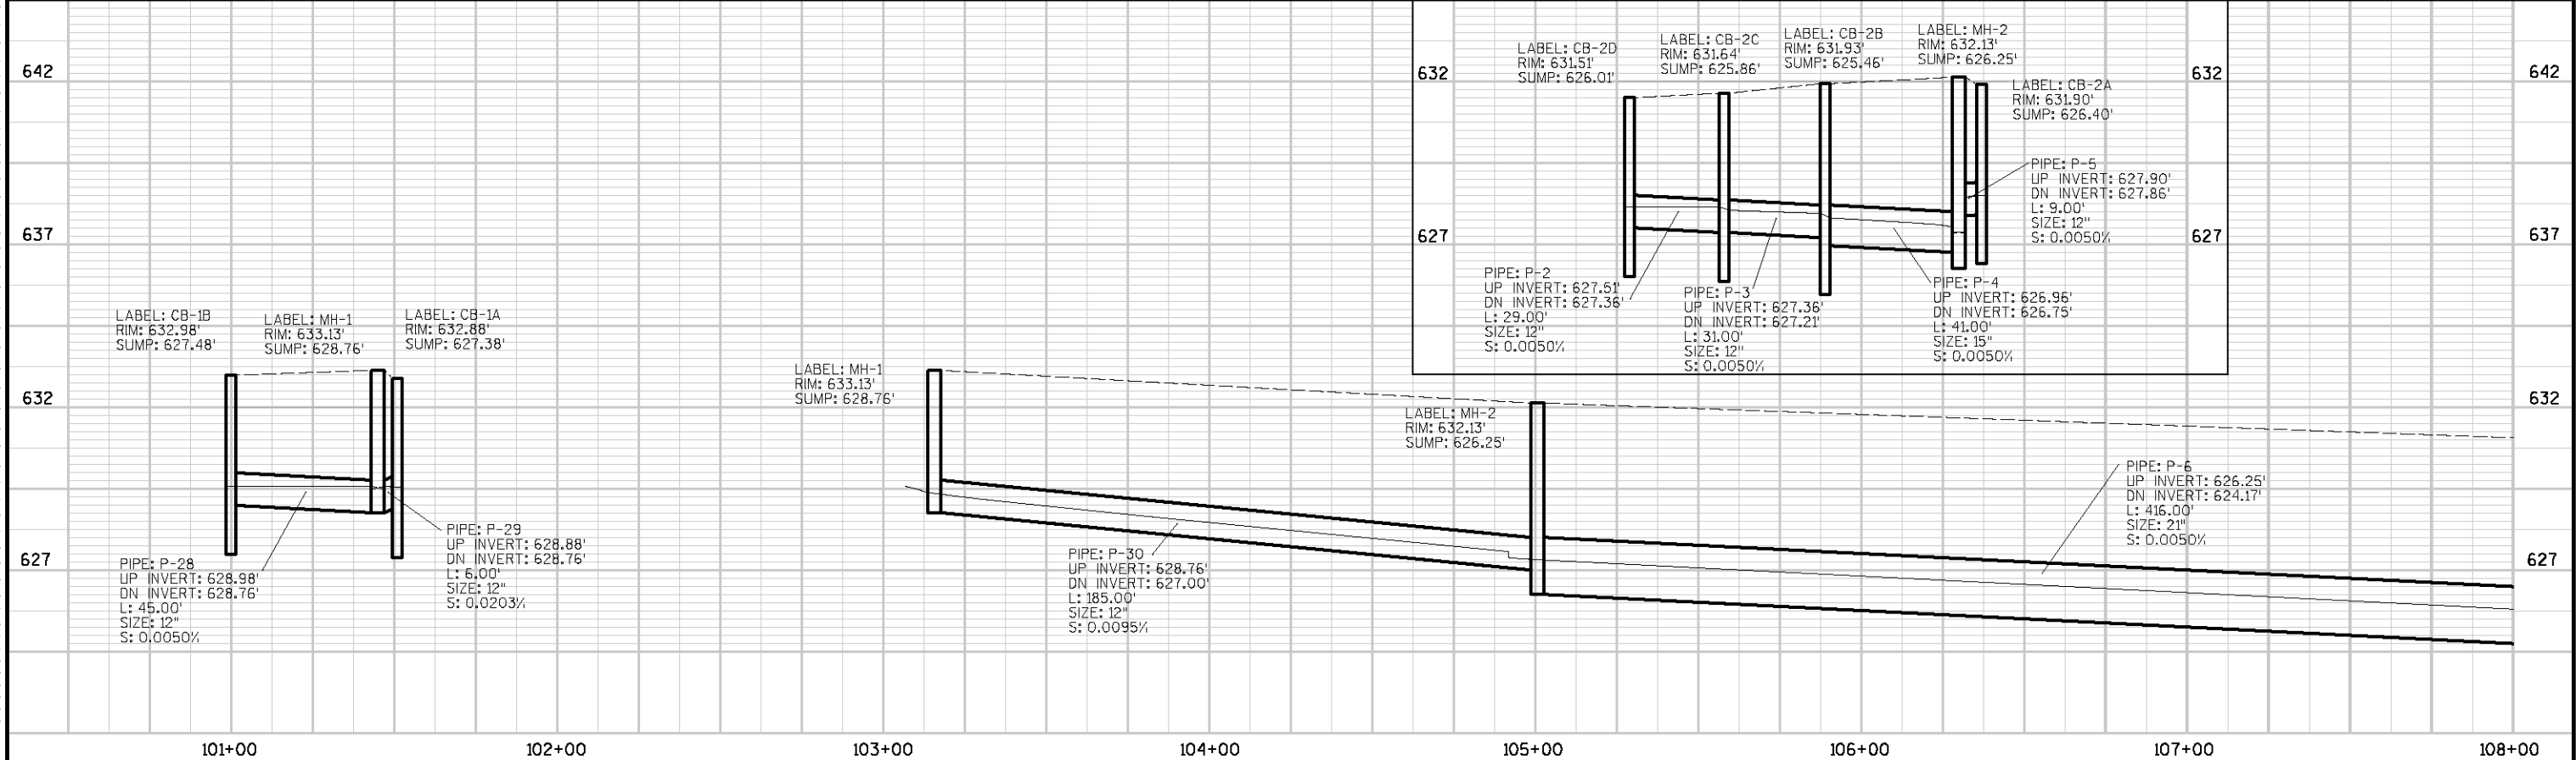

SEH PROJECT NUMBER: SUPER0005.00 HWY: GRAND AVENUE COUNTY: DOUGLAS STORM SEWER SCALE, FEET 0 25 50 SHEET NO: E

LEVELS ON = 1, 2, 3, 4, 5, 6, 7, 8, 9, 10, 11, 12, 13, 14, 15, 16, 17, 18, 19, 20, 21, 22, 23, 24, 25, 26, 27, 28, 29, 30, 31, 32, 33, 34, 35, 36, 37, 38, 39, 40, 41, 42, 43, 44, 45, 46, 47, 48, 49, 50, 51, 52, 53, 54, 55, 56, 57, 58, 59, 60, 61, 62, 63