


LEVELS ON = 1,2,3,4,5,6,7,8,9,10,11,12,13,14,15,16,17,18,19,20,21,22,23,24,25,26,27,28,29,30,31,32,33,34,35,36,37,38,39,40,41,42,43,44,45,46,47,48,49,50,51,52,53,54,55,56,57,58,59,60,61,62,63

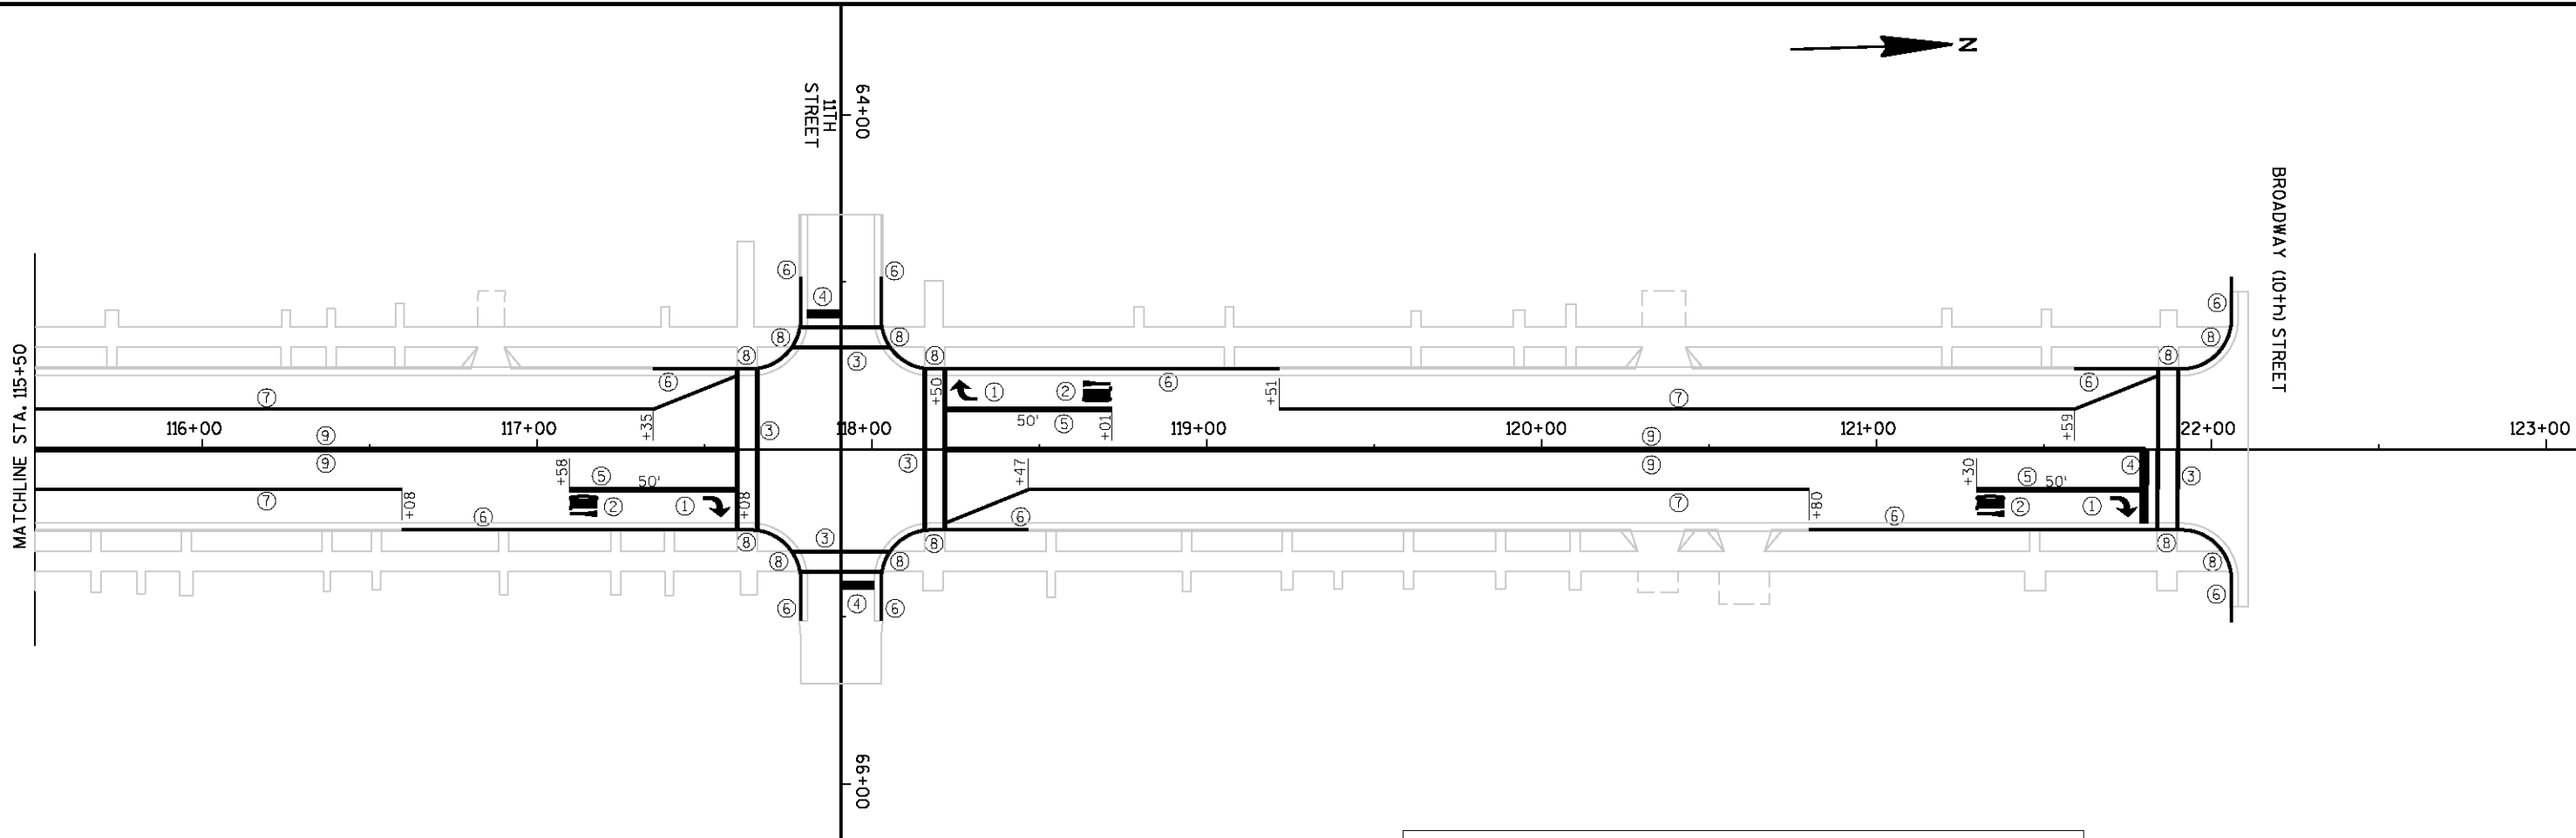

- | | |
|--|---|
| ① PAVEMENT MARKING, ARROWS, TYPE 2, EPOXY (WHITE) | ⑥ PAVEMENT MARKING, CURB, EPOXY (YELLOW) |
| ② PAVEMENT MARKING, WORDS, EPOXY ("ONLY" WHITE) | ⑦ PAVEMENT MARKING, 4", EPOXY, (WHITE) |
| ③ PAVEMENT MARKING, CROSSWALK, 6" EPOXY (WHITE) | ⑧ PAVEMENT MARKING, CURB RAMP, EPOXY (YELLOW) |
| ④ PAVEMENT MARKING, STOP LINE, 18", EPOXY, (WHITE) | ⑨ PAVEMENT MARKING, 4", EPOXY (YELLOW) |
| ⑤ PAVEMENT MARKING, CHANNELIZING 8", EPOXY (WHITE) | |


SEH PROJECT NUMBER: SUPER0005.00

HWY: GRAND AVENUE

COUNTY: DOUGLAS

PAVEMENT MARKING

SCALE, FEET

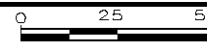

SHEET NO:

E