



LEVELS ON = 1,2,3,4,5,6,7,8,9,10,11,12,13,14,15,16,17,18,19,20,21,22,23,24,25,26,27,28,29,30,31,32,33,34,35,36,37,38,39,40,41,42,43,44,45,46,47,48,49,50,51,52,53,54,55,56,57,58,59,60,61,62,63

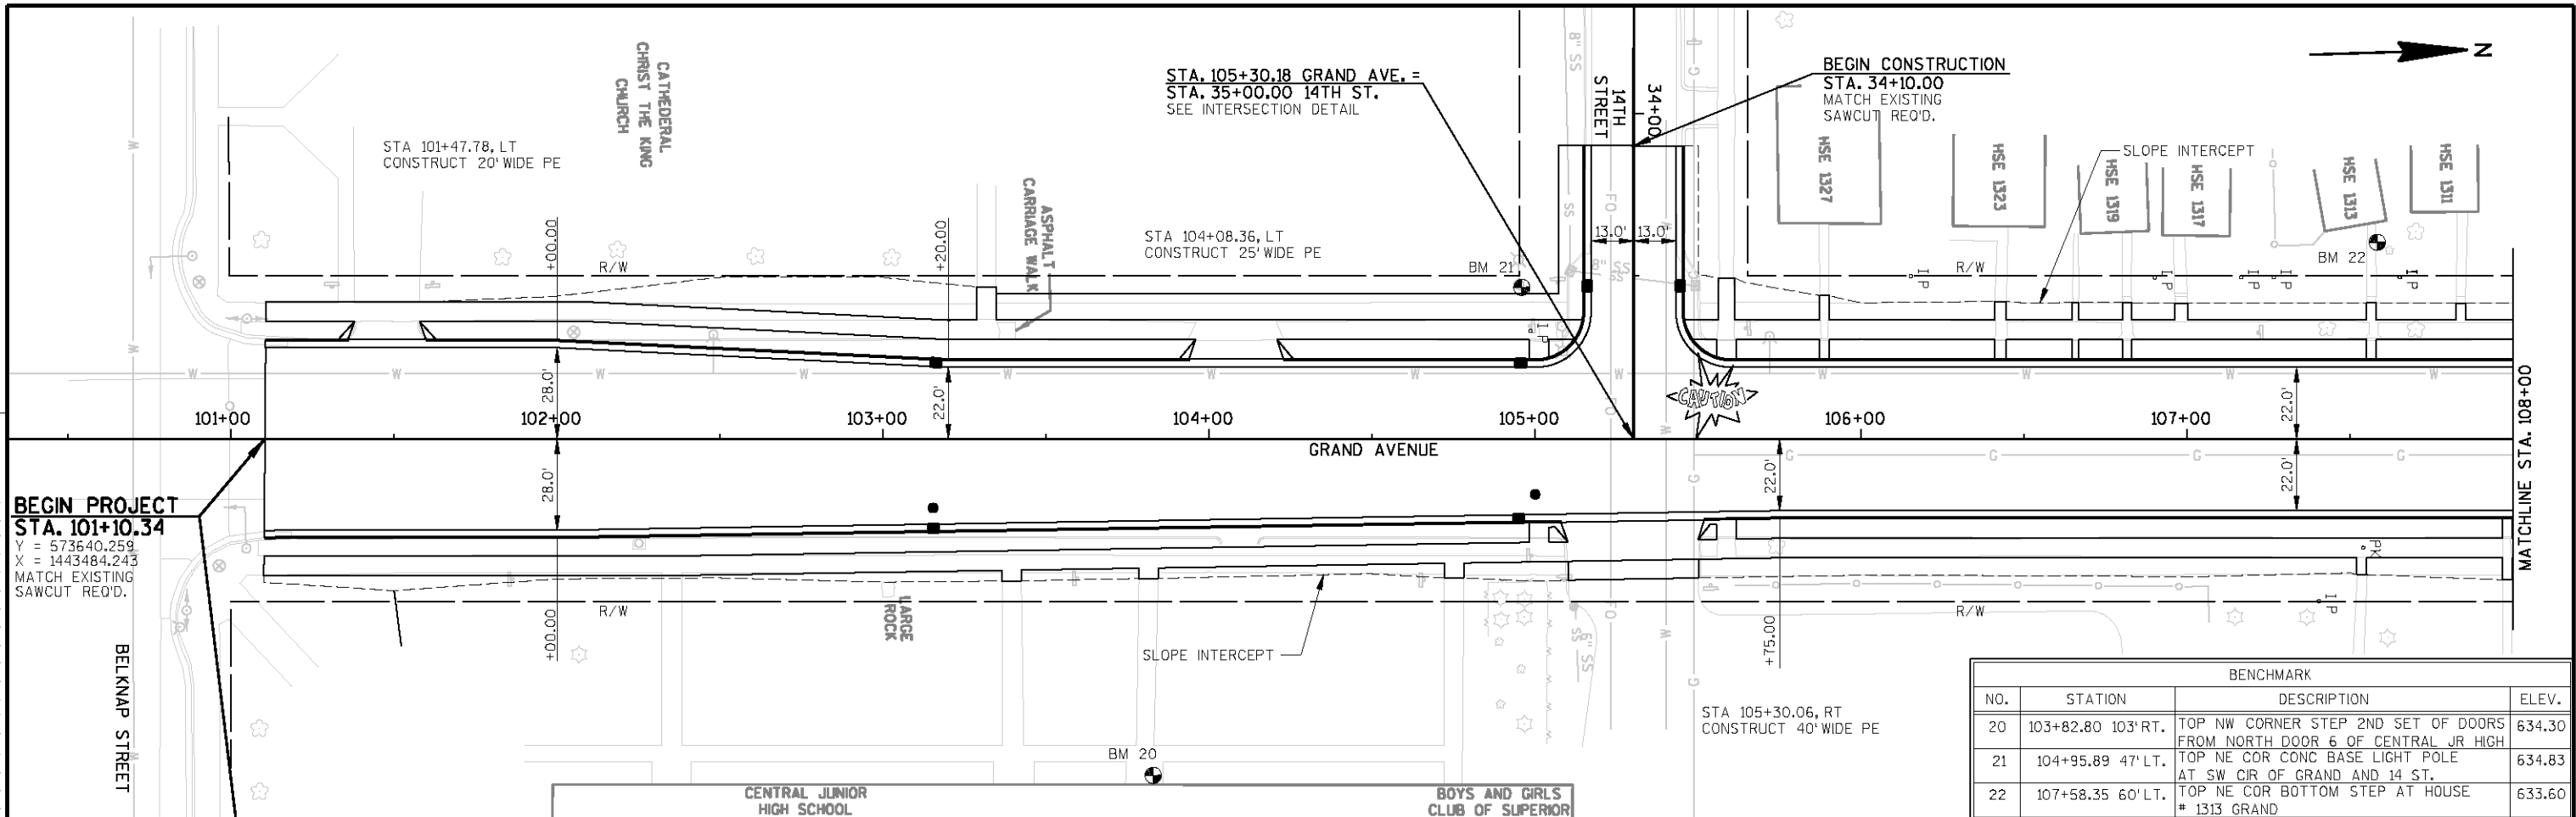

BENCHMARK			
NO.	STATION	DESCRIPTION	ELEV.
20	103+82.80 103' RT.	TOP NW CORNER STEP 2ND SET OF DOORS FROM NORTH DOOR 6 OF CENTRAL JR HIGH	634.30
21	104+95.89 47' LT.	TOP NE COR CONC BASE LIGHT POLE AT SW COR OF GRAND AND 14 ST.	634.83
22	107+58.35 60' LT.	TOP NE COR BOTTOM STEP AT HOUSE # 1313 GRAND	633.60

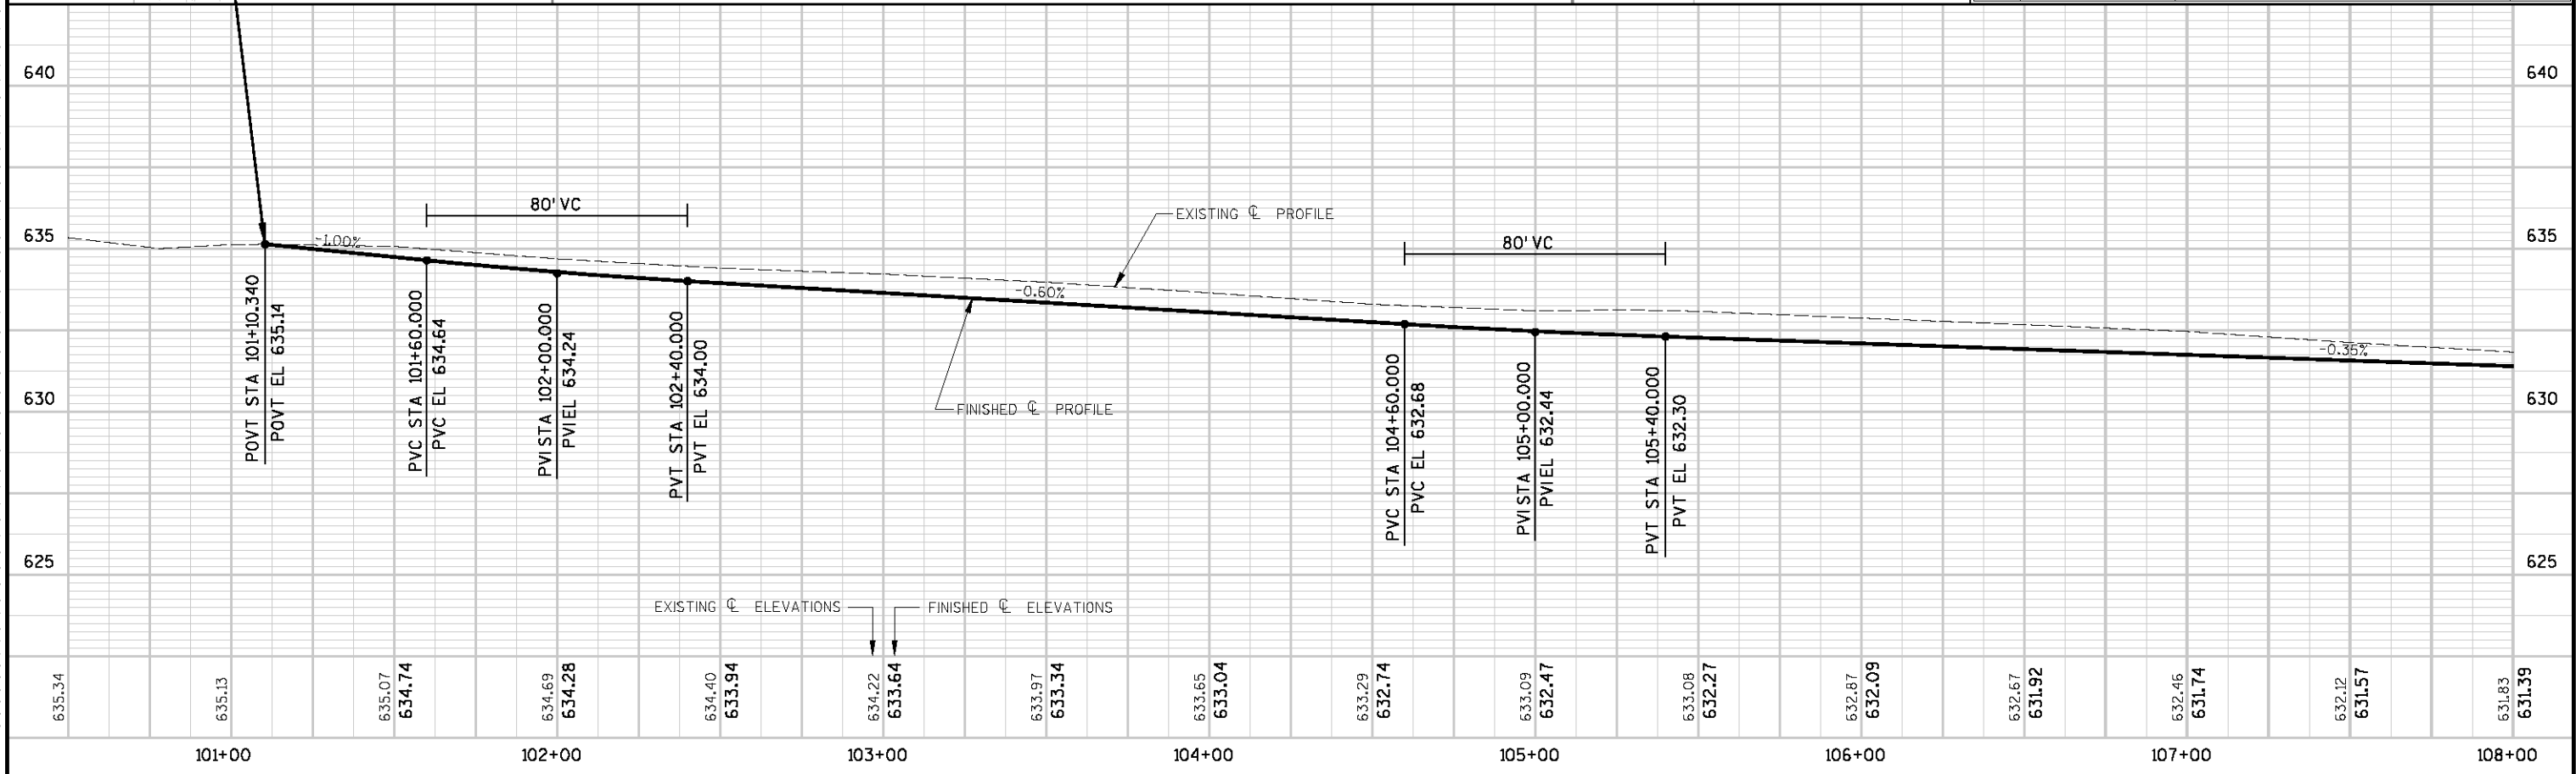

635.34	635.13	635.07	634.74	634.69	634.28	634.40	633.94	634.22	633.64	633.97	633.34	633.65	633.04	633.29	632.74	633.09	632.47	633.08	632.27	632.87	632.09	632.67	631.92	632.46	631.74	632.12	631.57	631.83	631.39
101+00		102+00		103+00		104+00		105+00		106+00		107+00		108+00															

SEH PROJECT NUMBER: SUPER0005.00	HWY: GRAND AVENUE	COUNTY: DOUGLAS	PLAN & PROFILE	SCALE, FEET	0 25 50	SHEET NO:	E
----------------------------------	-------------------	-----------------	----------------	-------------	---------	-----------	---