
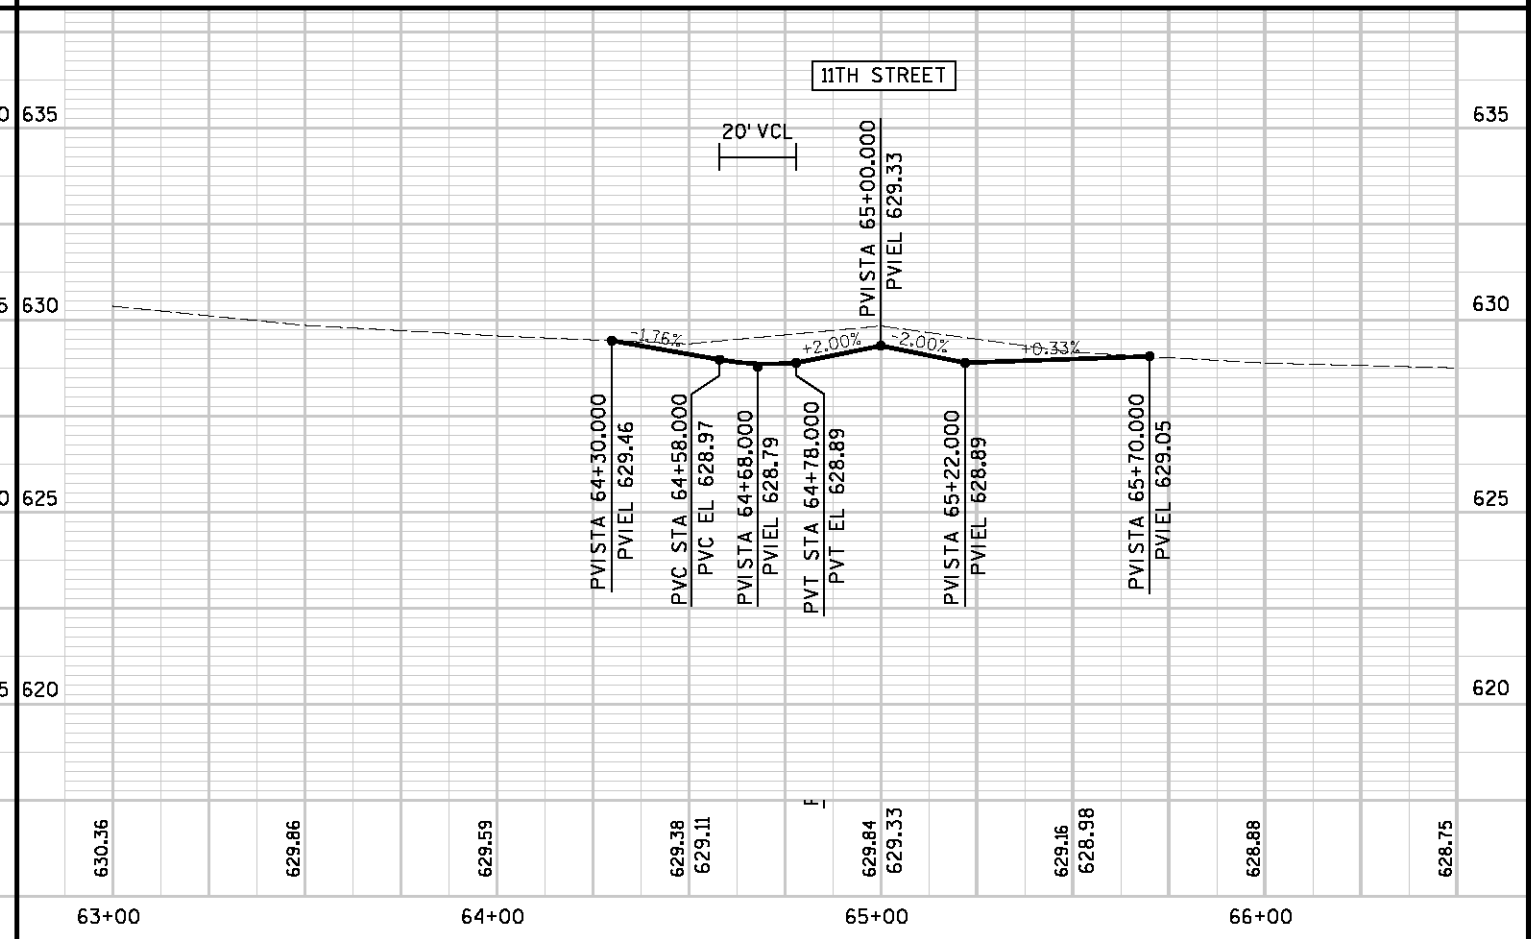
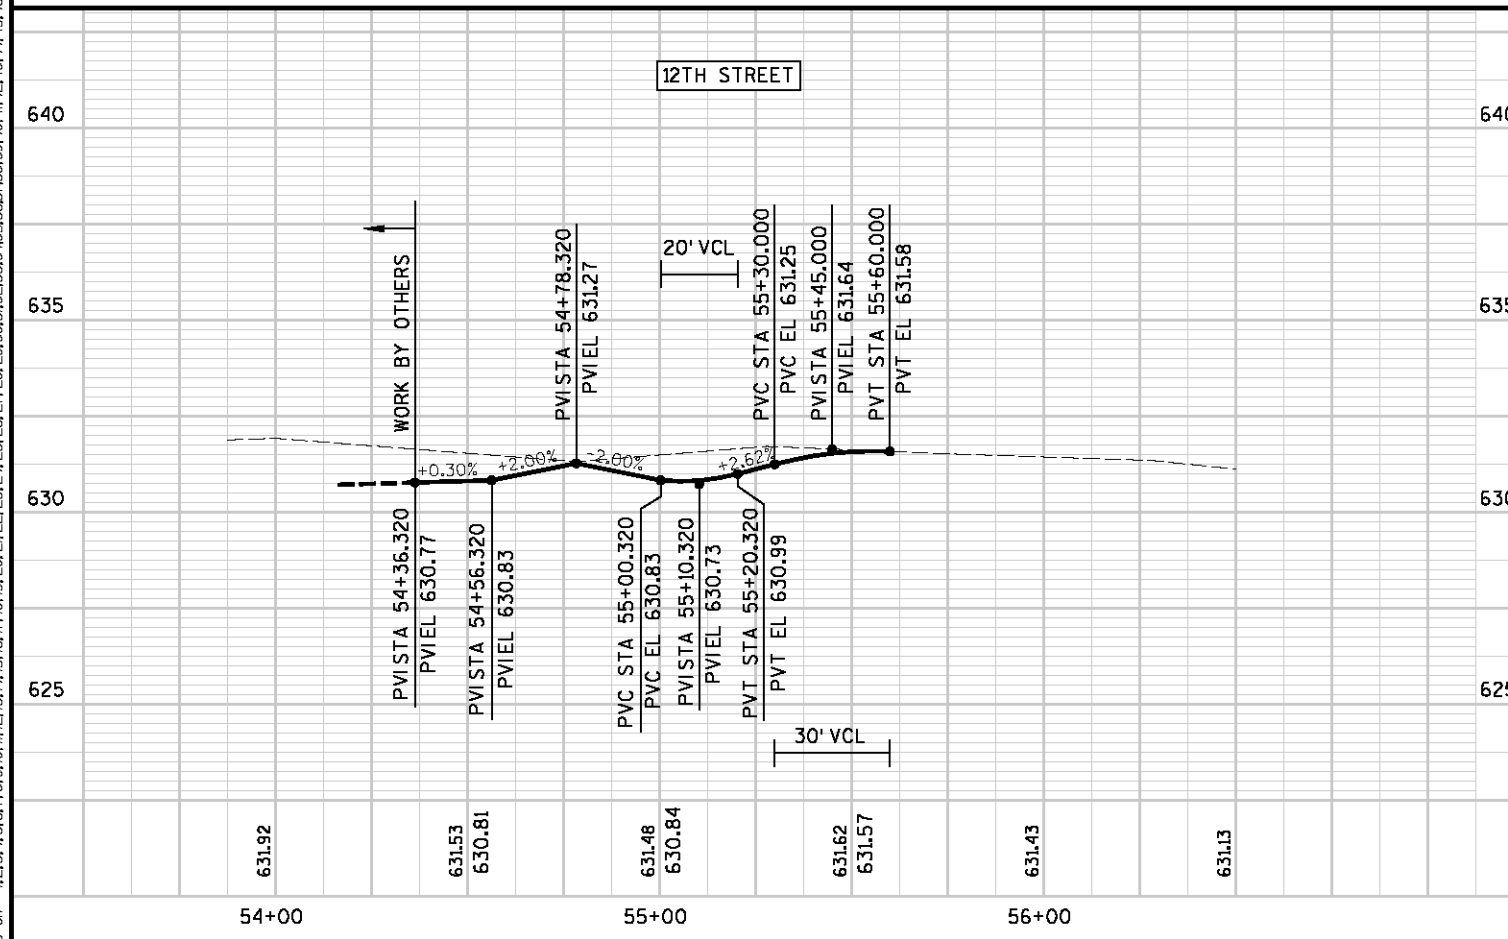
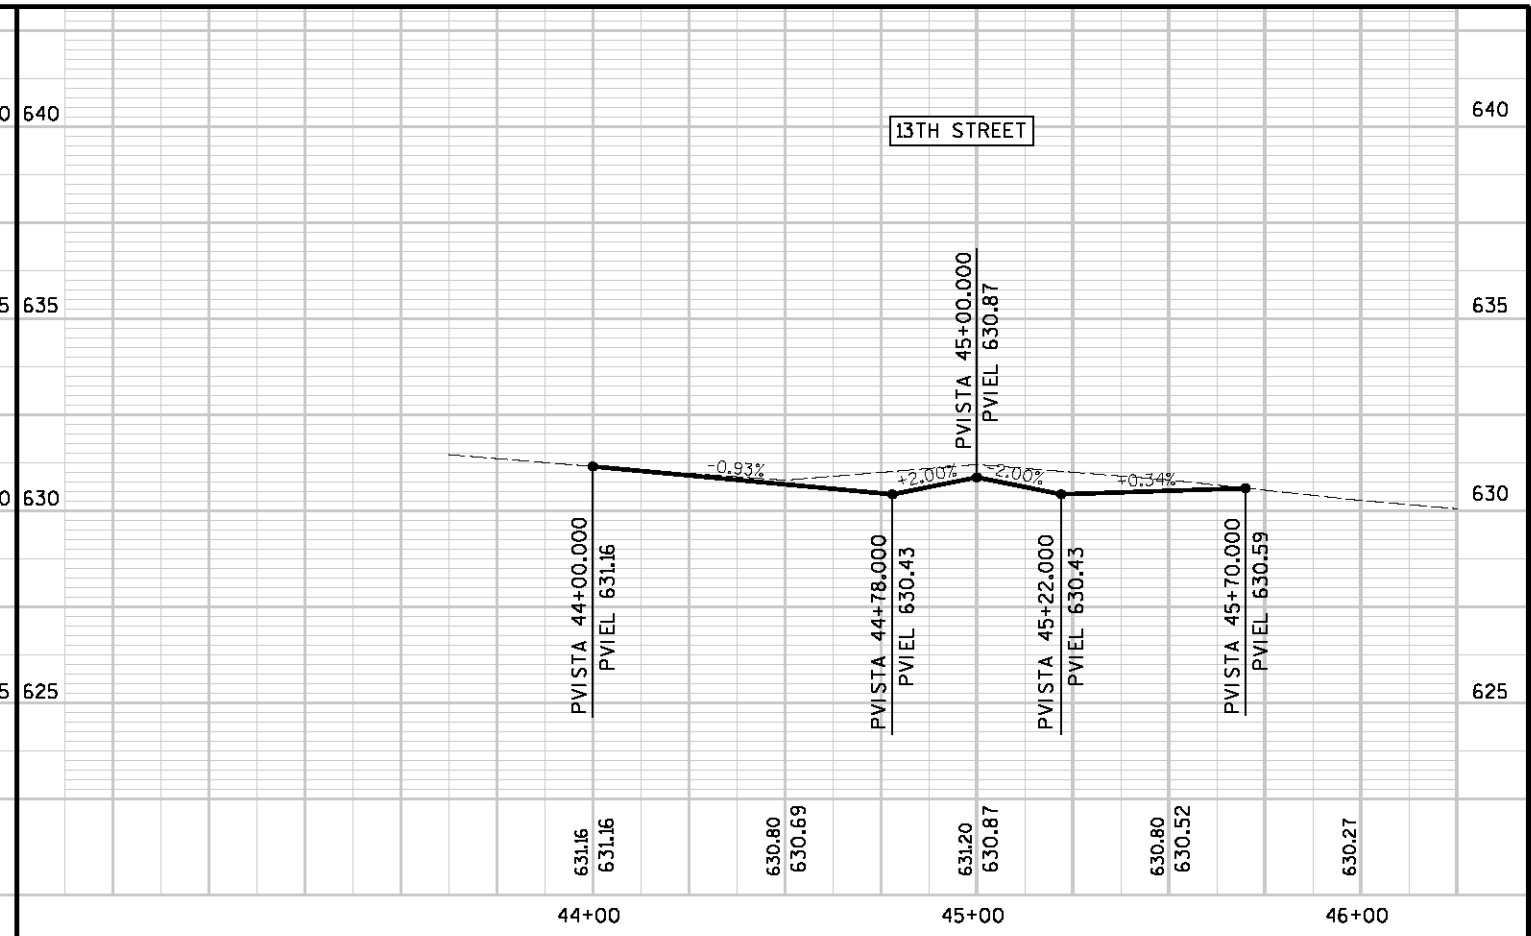


LEVELS ON = 1,2,3,4,5,6,7,8,9,10,11,12,13,14,15,16,17,18,19,20,21,22,23,24,25,26,27,28,29,30,31,32,33,34,35,36,37,38,39,40,41,42,43,44,45,46,47,48,49,50,51,52,53,54,55,56,57,58,59,60,61,62,63

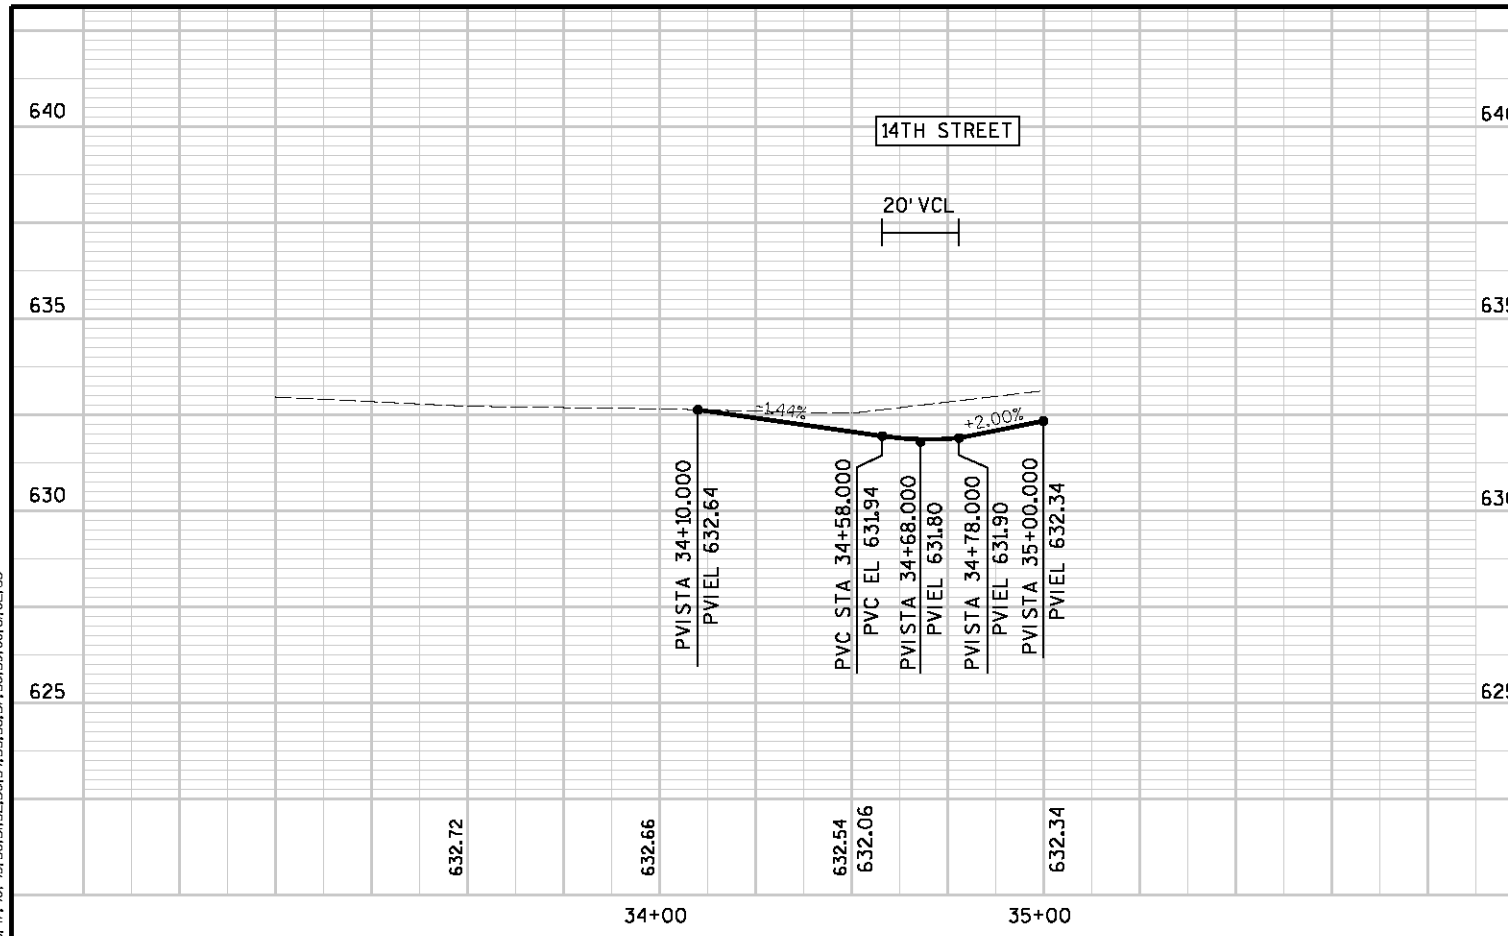


SEH PROJECT NUMBER: SUPER0005.00

HWY: GRAND AVENUE

COUNTY: DOUGLAS

SIDE STREET PROFILES

SCALE, FEET

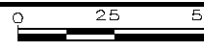

SHEET NO:

E