


END CONSTRUCTION
STA 122+11.00

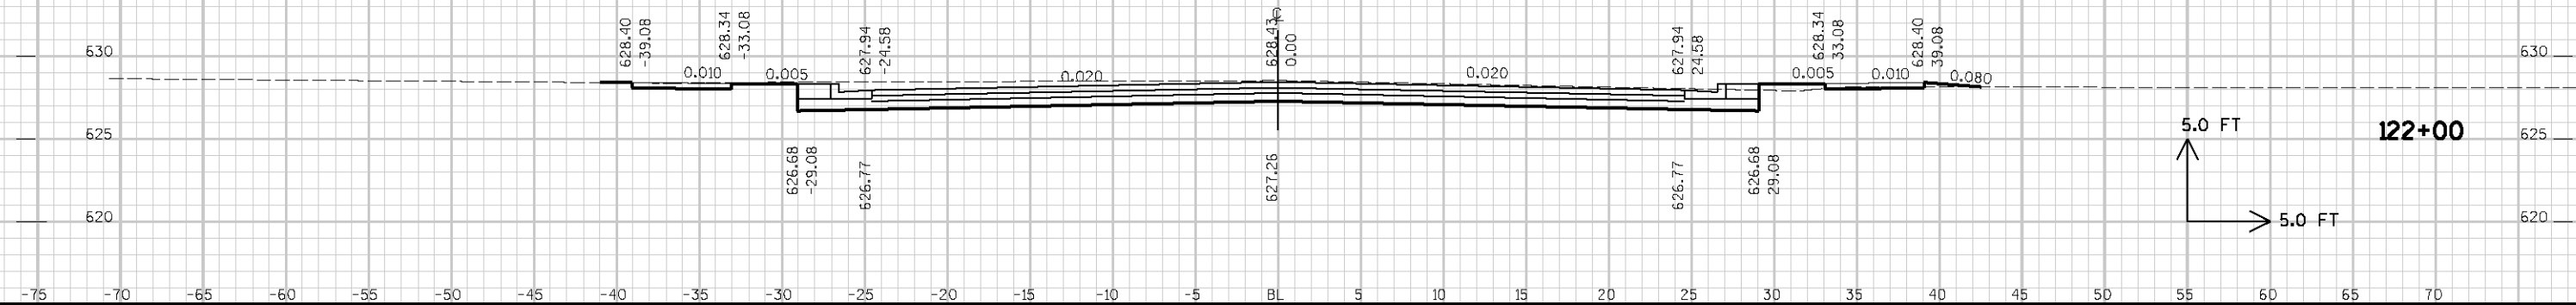

SEH PROJECT NO : SUPER0005.00

HWY : GRAND AVENUE

COUNTY : DOUGLAS

CROSS SECTIONS - GRAND AVENUE

SHEET NO:

E