



STATE OF WISCONSIN DEPARTMENT OF TRANSPORTATION

CITY OF SUPERIOR

BELKNAP/BANKS INTERSECTION OAKES AVE STORM SEWER

**U.S.H. 2
DOUGLAS COUNTY**

- PROJECT A OAKES AVENUE STORM SEWER
- PROJECT B BELKNAP/BANKS PAVEMENT WIDENING
- PROJECT C BELKNAP/BANKS SIGNALIZATION MODIFICATIONS
- PROJECT D SANITARY SEWER REPLACEMENT AND SEWER SEPARATION
- PROJECT E STORM SEWER @ N. SIDE OF BELKNAP (SEPARATION)
- PROJECT F STORM SEWER @ S. SIDE OF BELKNAP (SEPARATION)
- PROJECT G STORM SEWER SOUTH OF "SUPER ONE"

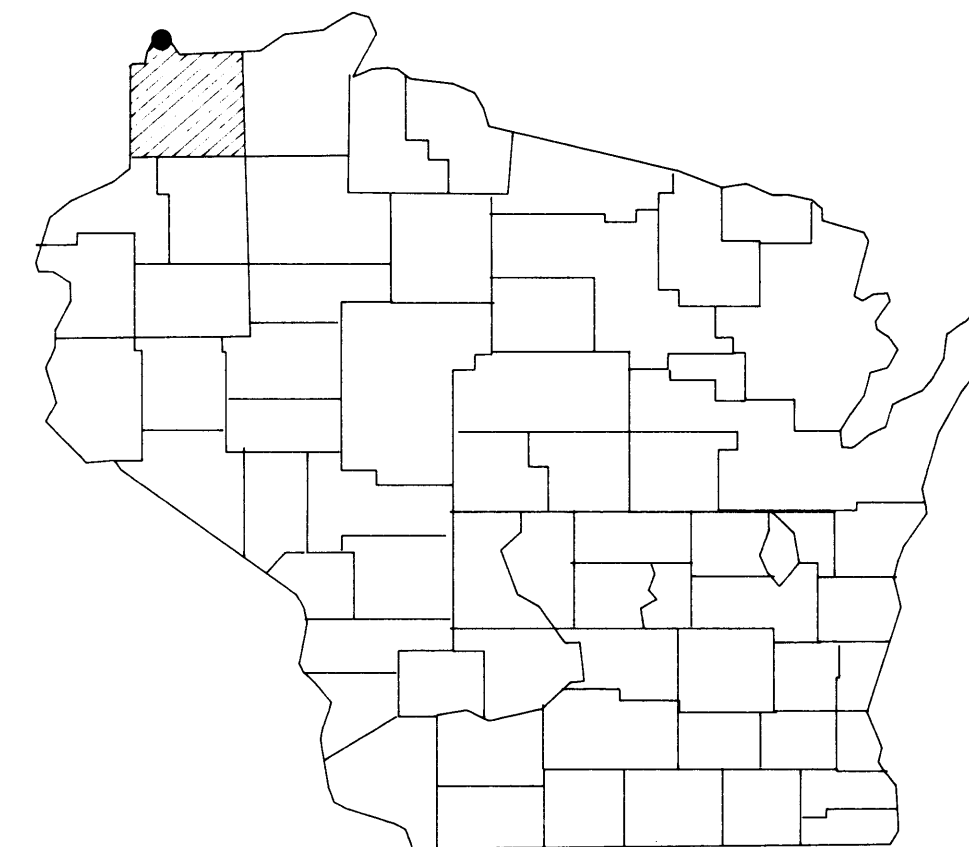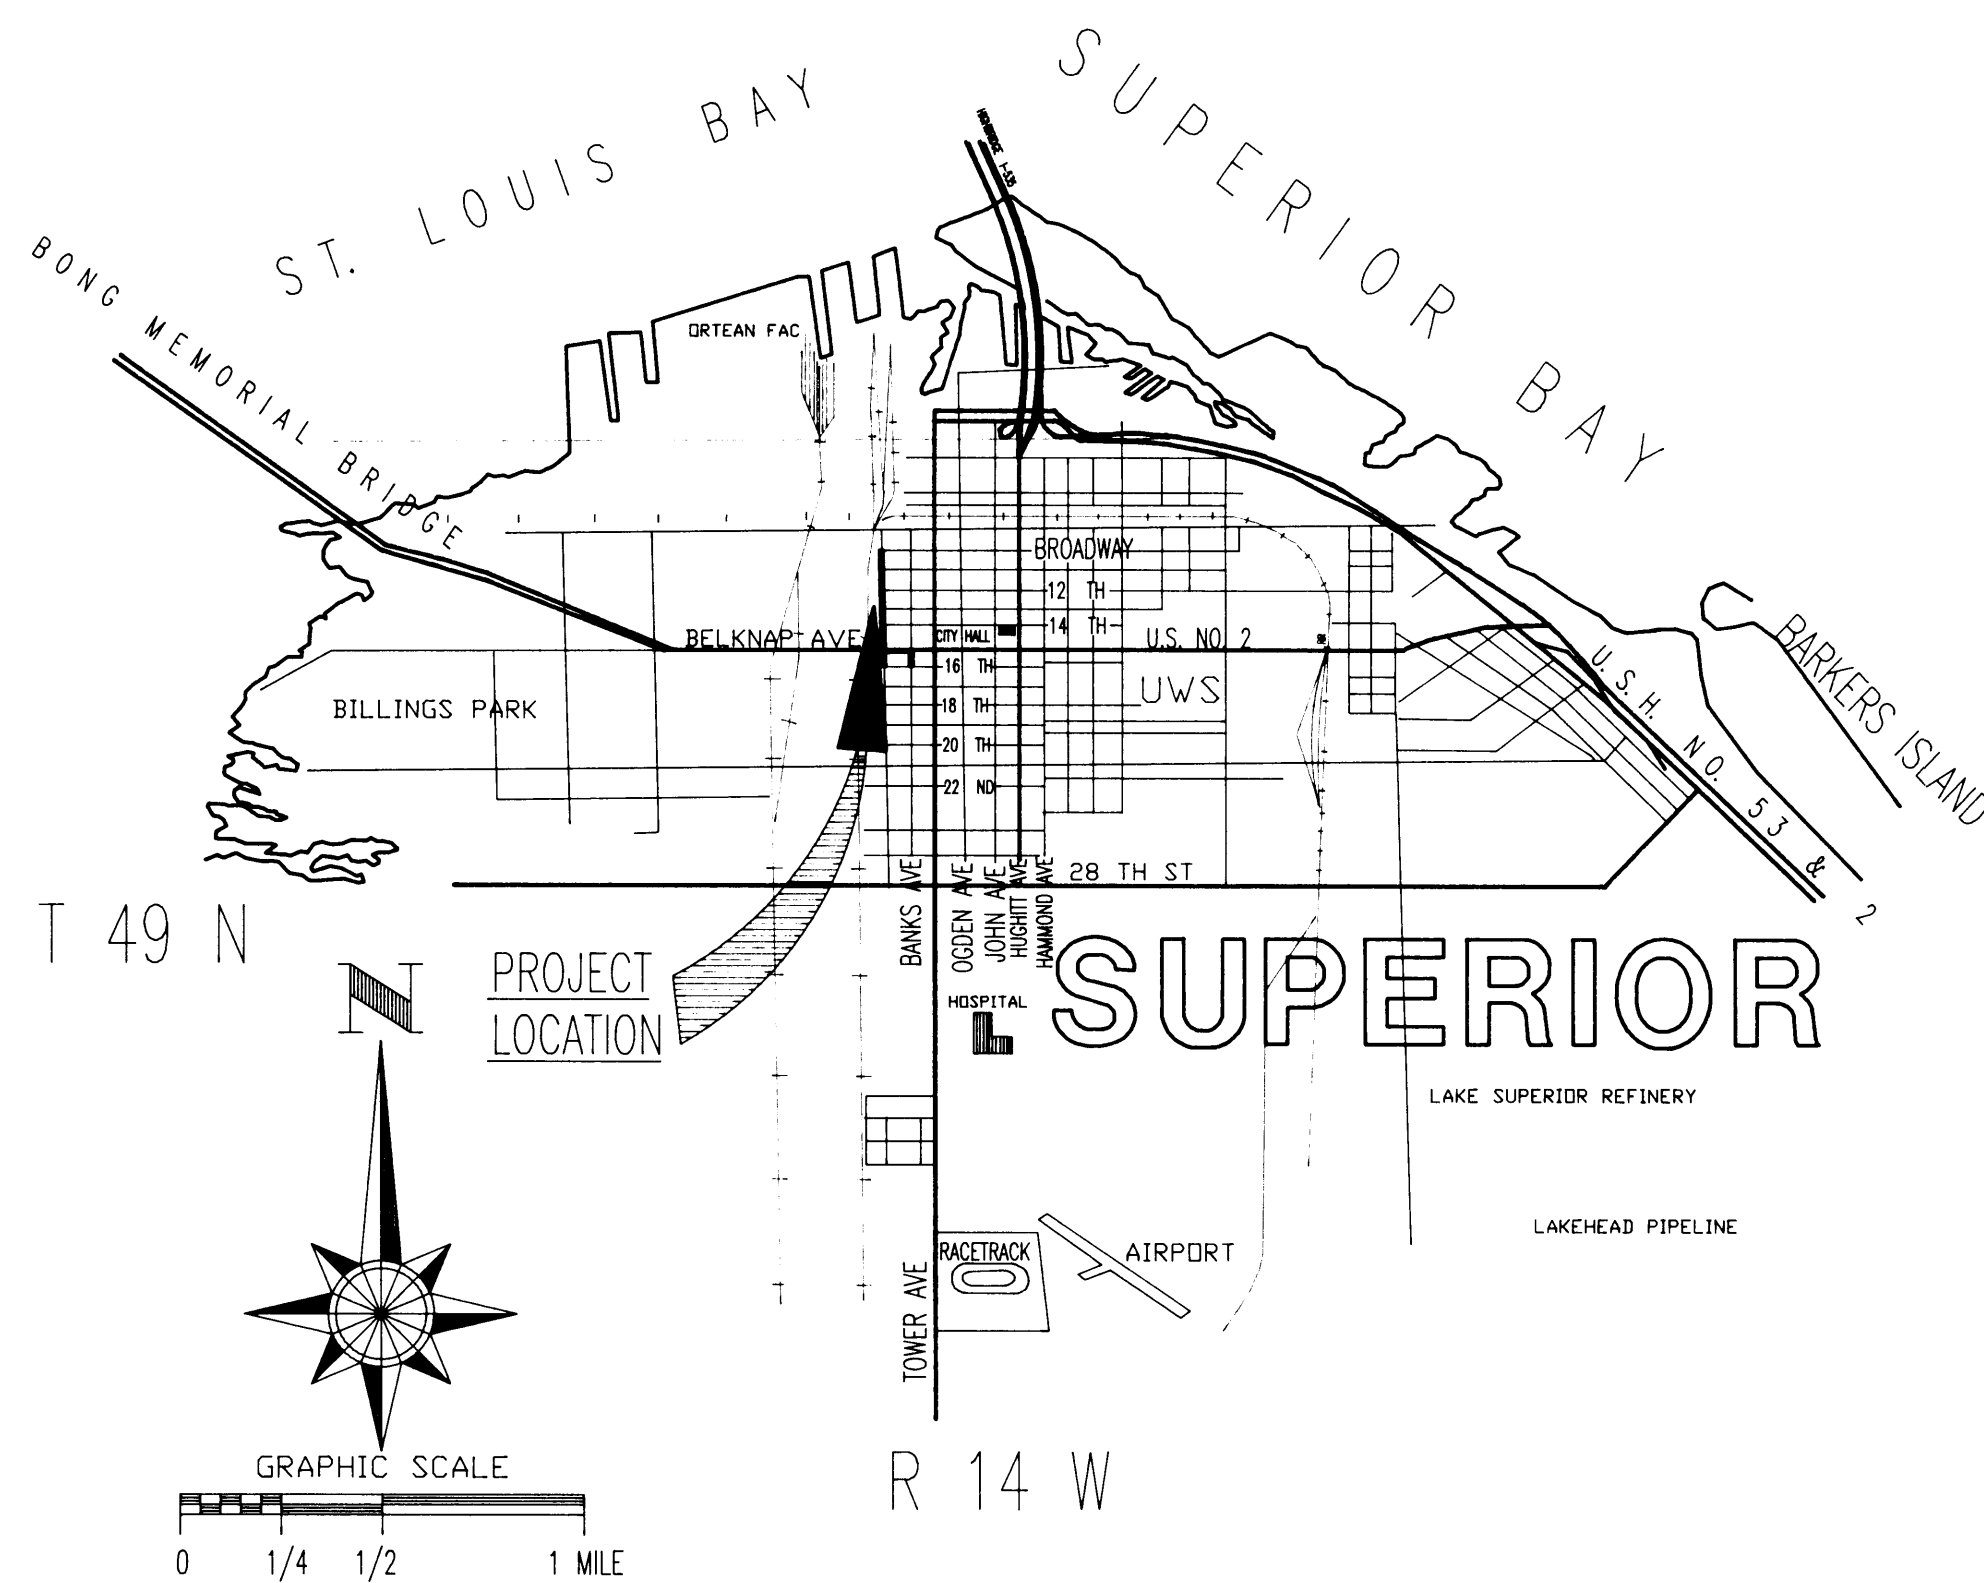

INDEX OF SHEETS

SHEET NO.	1	TITLE SHEET
SHEET NO.	2	DETAILS
SHEET NO.	3	TYPICAL SECTIONS
SHEET NO.	4	EXIST. TOPO & REMOVAL
SHEET NO.	5	EXIST. TOPO & REMOVAL
SHEET NO.	6	PLANNED CONSTRUCTION
SHEET NO.	7	PLANNED CONSTRUCTION
SHEET NO.	8	EXISTING CONDUIT SYSTEM
SHEET NO.	9	NEW CONDUIT & LIGHTING
SHEET NO.	10	SIGNAL TYPES & SEQUENCE
SHEET NO.	11	OAKES AVE ST. SEW. 10th-11th
SHEET NO.	12	OAKES AVE ST. SEW. 11th-12th
SHEET NO.	13	OAKES AVE ST. SEW. 12th-13th
SHEET NO.	14	OAKES AVE ST. SEW. 13th-14th
SHEET NO.	15	OAKES AVE ST. SEW. 14th-15th
SHEET NO.	16	OAKES AVE ST. SEW. 15th-16th

RREM INC

CONSULTING ENGINEERS

SUPERIOR, WISCONSIN — DULUTH, MINNESOTA

I hereby certify that this plan specification, or report was prepared by me or under my direct supervision and that I am a duly registered professional Engineer under the laws of the state of Wisconsin

Name: Lyndon A. Madison

Date: 5/21/90 Reg. No. E-9787

FOSTER JACOBS & JOHNSON Inc.

ELECTRICAL CONSULTANTS, DULUTH, MINNESOTA

I hereby certify that this plan specification, or report was prepared by me or under my direct supervision and that I am a duly registered professional Engineer under the laws of the state of Wisconsin

Name: Allen A. Hill

Date: 5/21/90 Reg. No. E-9748

CITY OF SUPERIOR
PUBLIC WORKS DEPARTMENT

APPROVED

DATE: 5/21/90

John Law
CITY ENGINEER

STATE OF WISCONSIN
DEPARTMENT OF TRANSPORTATION

APPROVED

DATE: _____

DISTRICT DIRECTOR

APPROVED

DATE: _____

STATE DESIGN ENGINEER FOR HIGHWAYS

TITLE SHEET

SHEET NO. 1 OF 16 SHEETS