


NOTE SEE SHEET NO 17 FOR SCHEDULE OF HILL AVE. SANITARY MANHOLE COVER REPLACEMENT & HILL AVE. SANITARY MANHOLE REPAIRS

CLEAN SANITARY SEWER LINE AND TELEVISE REMOVE EXISTING COVERS AND REPLACE WITH SOLID COVERS REPAIR AS REQUIRED

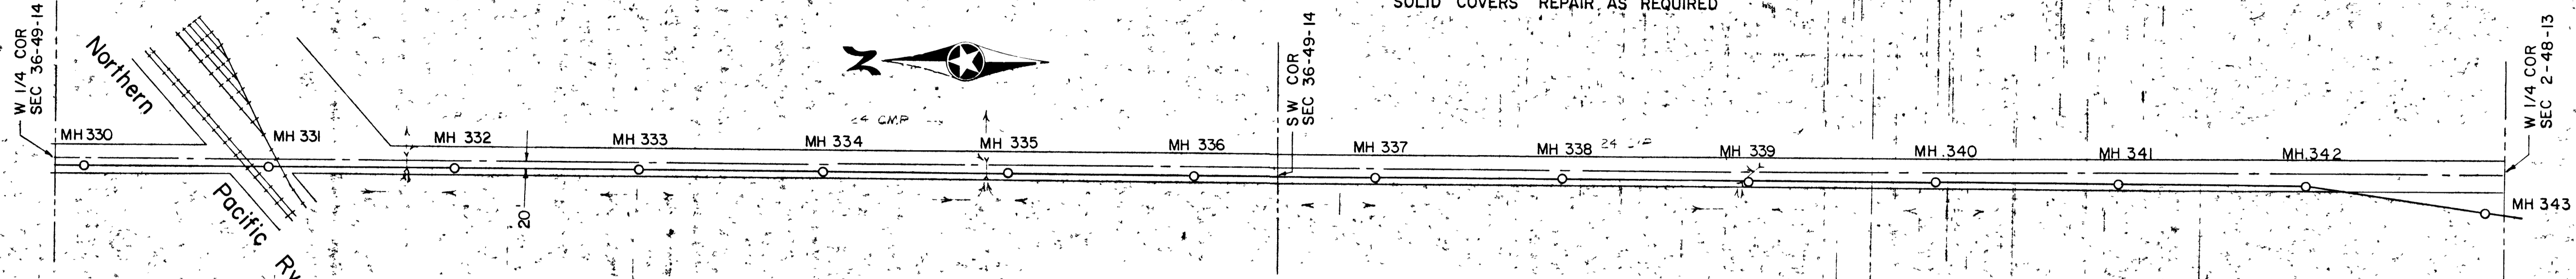


BERM CONSTRUCTION FROM STA 180+76 TO STA 215+76 AS PER TYPICAL DETAIL, SEE SHEET 17

SEE SHEET 15



HILL AVENUE

Scale 1"=200' Horz. 1"=10' Vert.

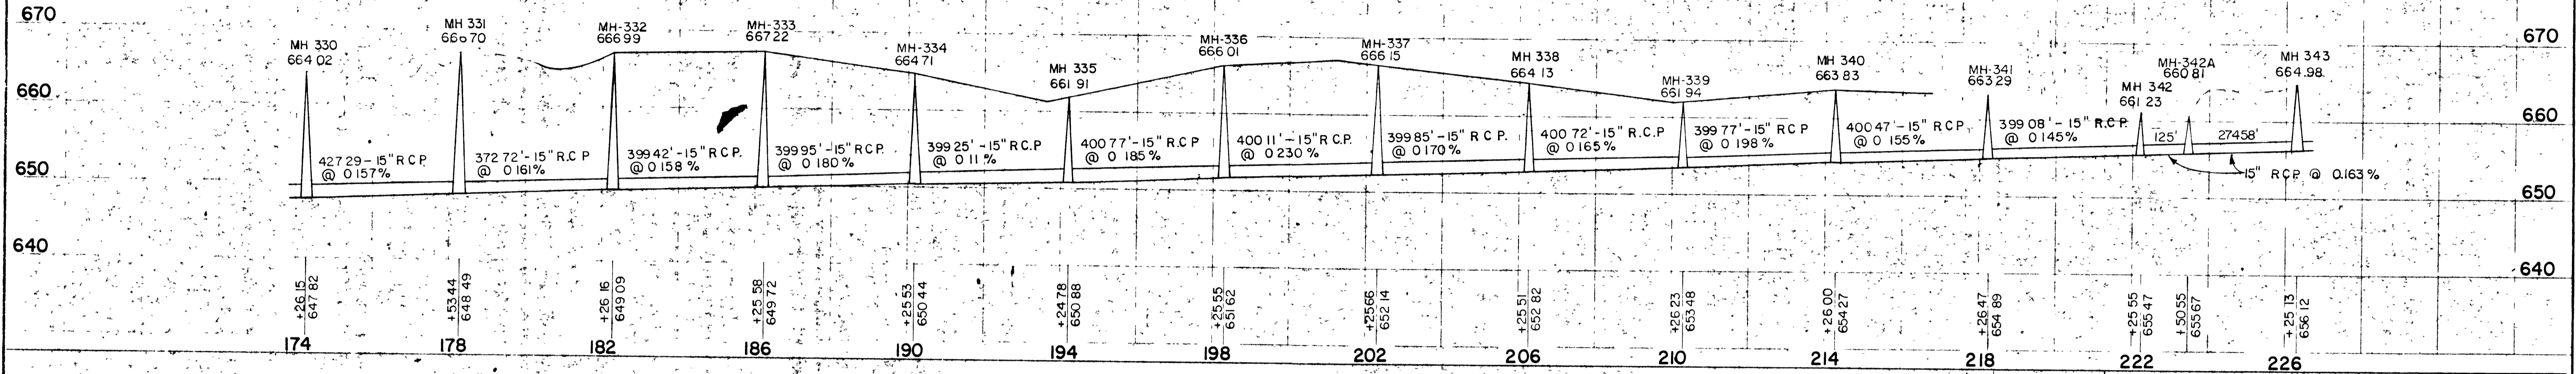



CLEAN SANITARY SEWER LINE AND TELEVISE REMOVE EXISTING COVERS AND REPLACE WITH SOLID COVERS REPAIR AS REQUIRED.

NOTE REFER TO PROFILE FOR PIPE WORK

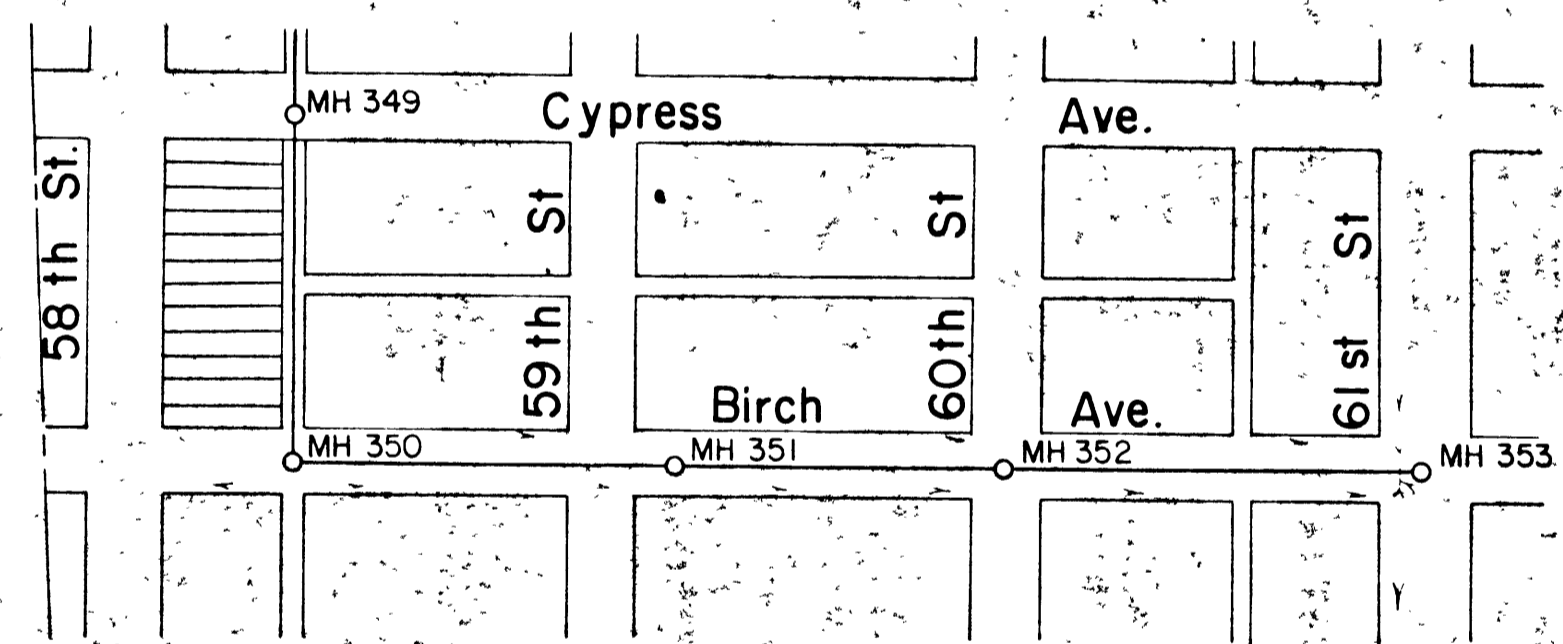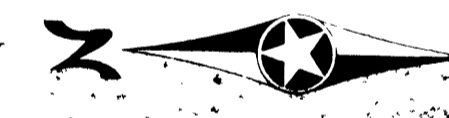


BERM CONSTRUCTION FROM STA 251+37 TO STA. 264+12 AS PER TYPICAL DETAIL, SEE SHEET 17

BIRCH AVENUE

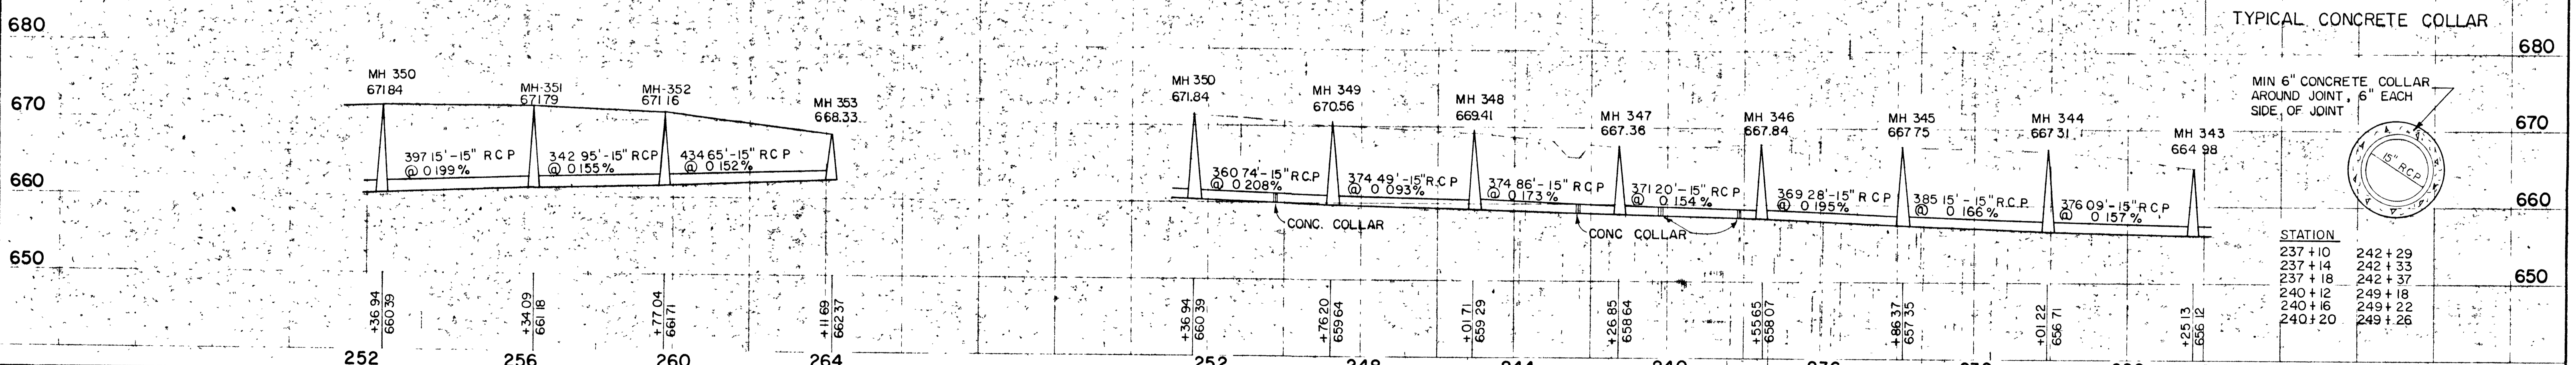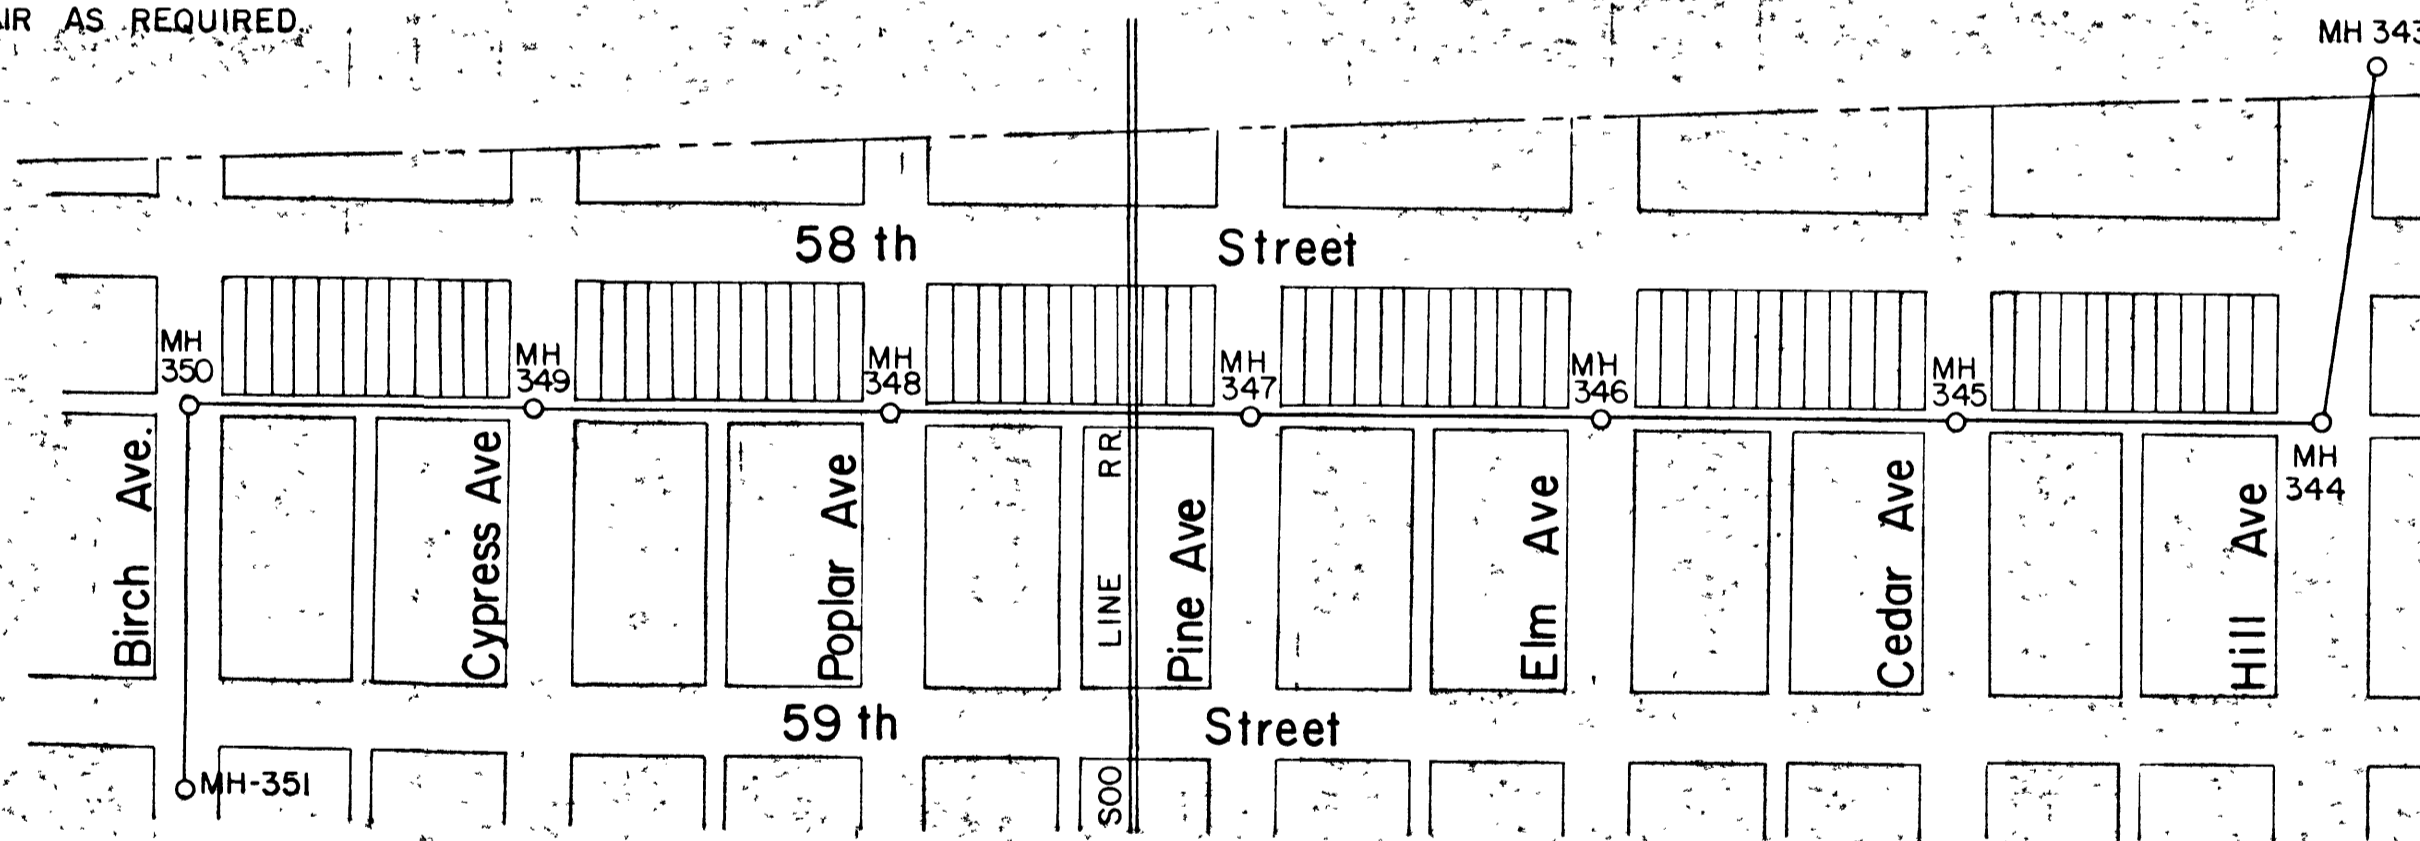

TYPICAL CONCRETE COLLAR

MIN 6" CONCRETE COLLAR AROUND JOINT, 6" EACH SIDE, OF JOINT

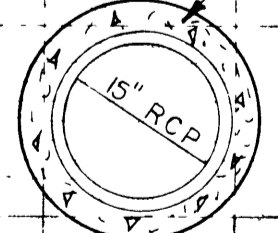

STATION	ELEVATION
237+10	242+29
237+14	242+33
237+18	242+37
240+12	249+18
240+16	249+22
240+20	249+26