

INDEX OF SHEETS

LOT LAYOUT	SHEET 1
STREET DETAILS AND TYPICAL SECTIONS	2
PLAN AND PROFILES	
GARFIELD AVENUE	3
WASHINGTON AVE.	5 & 6
SANITARY SEWER	4 & 5
SEWER DETAILS	1 A
CROSS SECTIONS	8 -

## PLAN AND PROFILE FOR STREET AND SEWER CONSTRUCTION IN BLOCKS 484 & 485 WEST SUPERIOR TWENTY FIRST DIV.

GENERAL NOTES

SILT FENCE SHALL BE INSTALLED PRIOR TO ANY CONSTRUCTION AND IN SUCH A MANNER TO PREVENT THE INTRUSION OF ANY SILT INTO PUBLIC SEWERS, DITCHES OR DRAINAGE STRUCTURES.



SILT FENCE SHALL REMAIN IN PLACE UNTIL ALL DISTURBED AREAS ARE SURFACED OR TOPSOILED, FERTILIZED, SEEDED AND MULCHED AND THE SEED HAS GERMINATED, OR SODDED.

THE LOCATION OF EXISTING UTILITIES ARE APPROXIMATE AND THE EXACT LOCATION MUST BE DETERMINED BY THERE OWNERS PRIOR TO CONSTRUCTION. THERE MAY BE OTHER UTILITIES WITHIN THE PROJECT LIMITS NOT SHOWN ON THE PLAN.

ALL CURB AND GUTTER RADII ARE SHOWN TO THE FRONT FACE.

STREET CONSTRUCTION SHALL CONFORM TO WISCONSIN DEPARTMENT OF TRANSPORTATION STANDARD SPECIFICATIONS FOR ROAD AND BRIDGE CONSTRUCTION, 1989 EDITION.

SANITARY SEWER CONSTRUCTION SHALL CONFORM TO "STANDARD SPECIFICATIONS FOR SEWER AND WATER CONSTRUCTION IN WISCONSIN, 5th ADDITION.

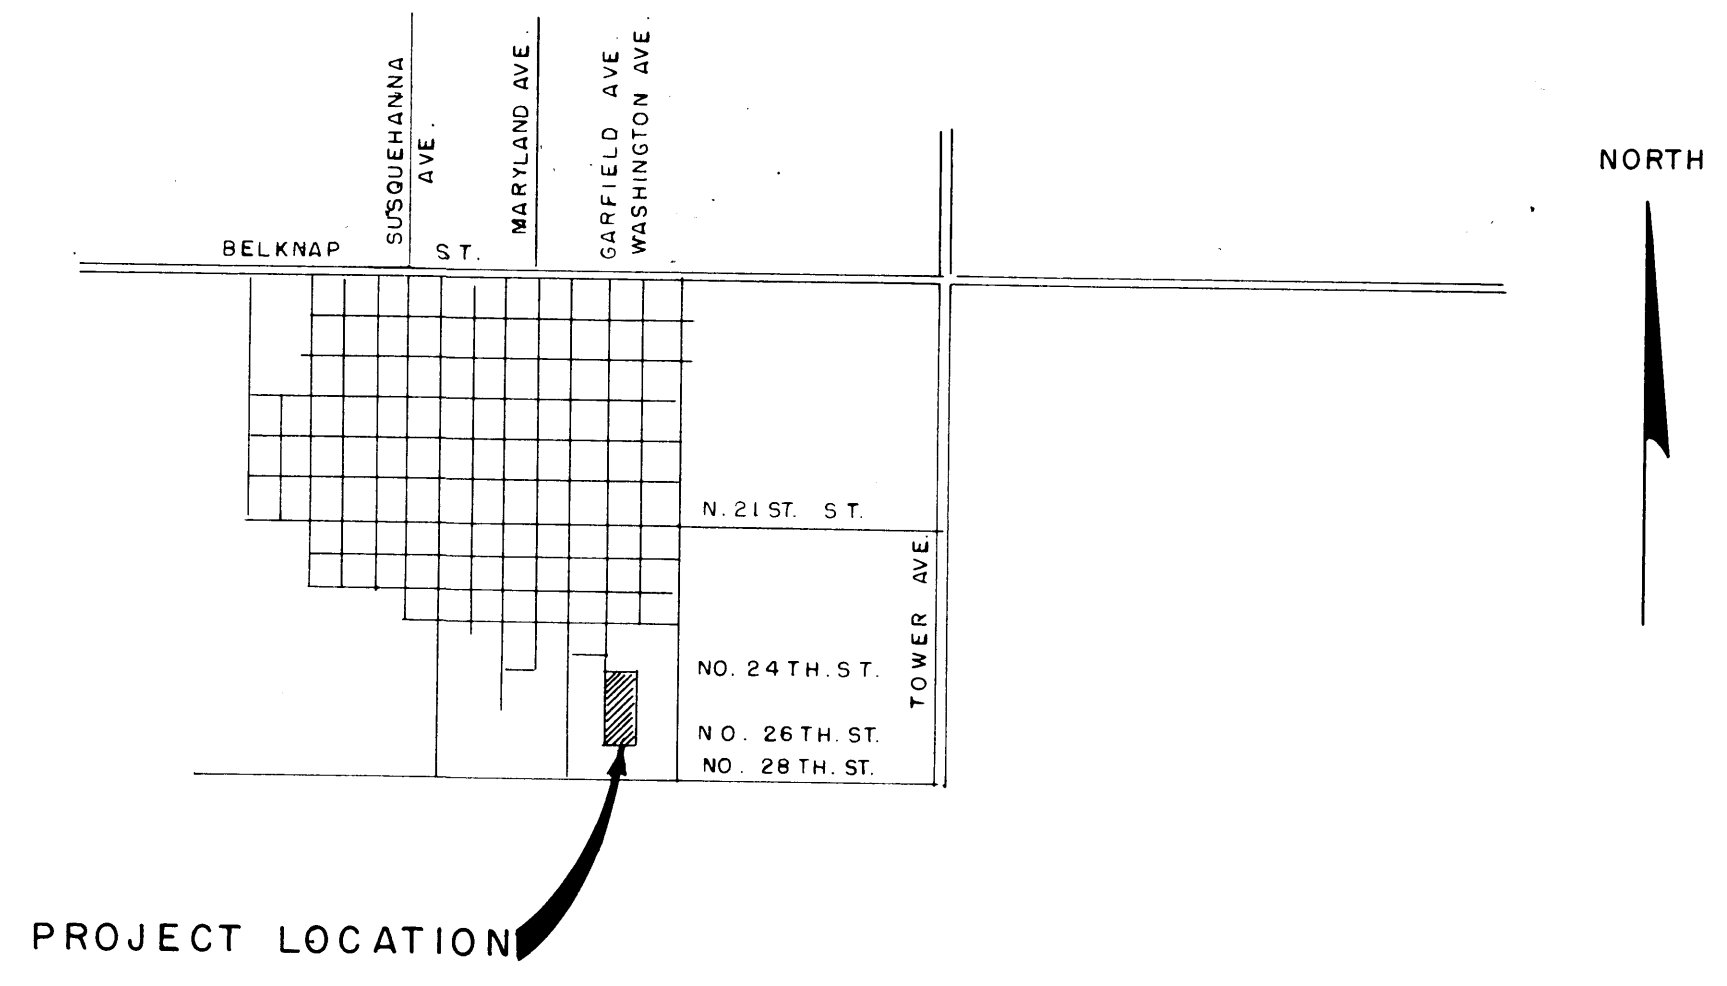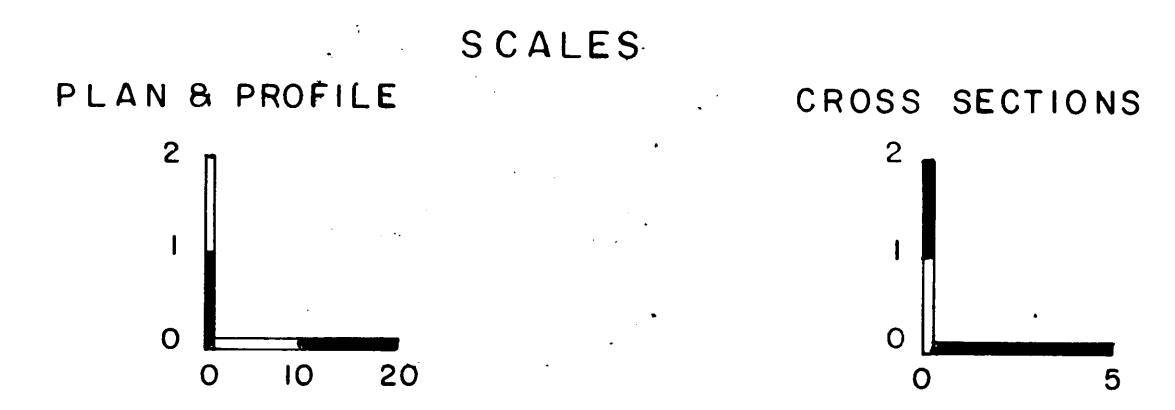

APPROVED FOR  
CITY OF SUPERIOR

4-3-96 *Jeff S. Lillo*  
DATE DIRECTOR OF PUBLIC WORKS

*3/25/96*

WILLIAM R. NIEMI, P.E.