


CITY OF SUPERIOR
 SANITARY SEWER DISTRICT # 9
 1980
 HORIZONTAL SCALE 1" = 60'
 VERTICAL SCALE 1" = 6'
 DIR. PUBLIC WORKS C.R. INGLIMO

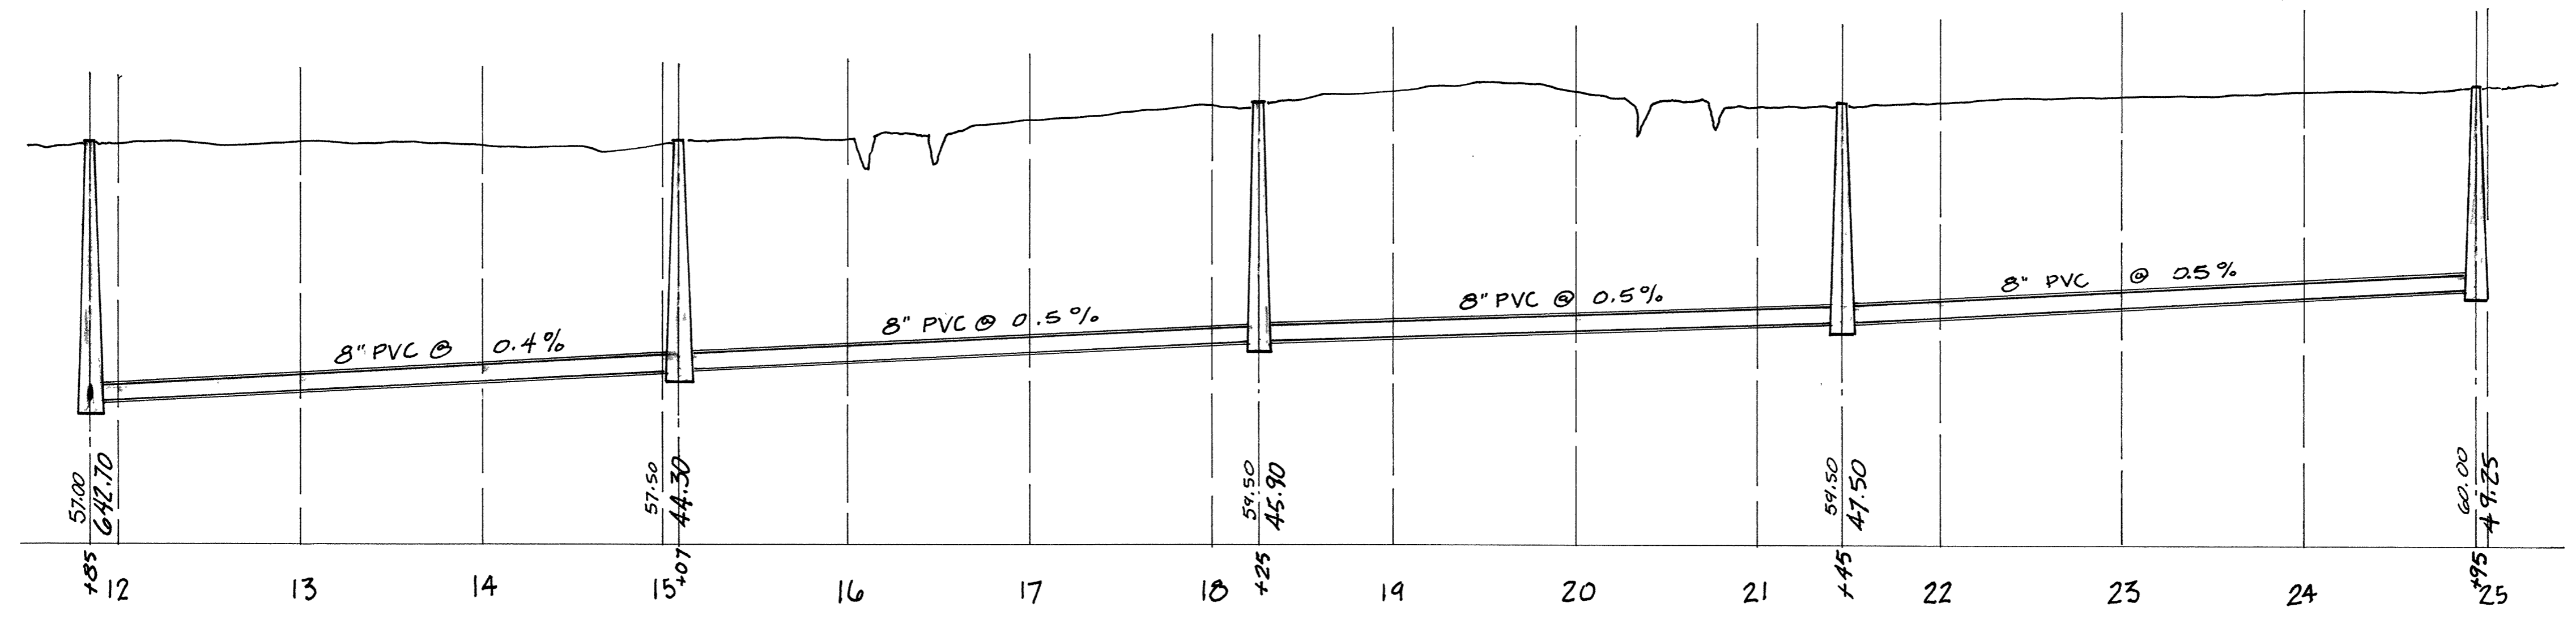

VRJ