
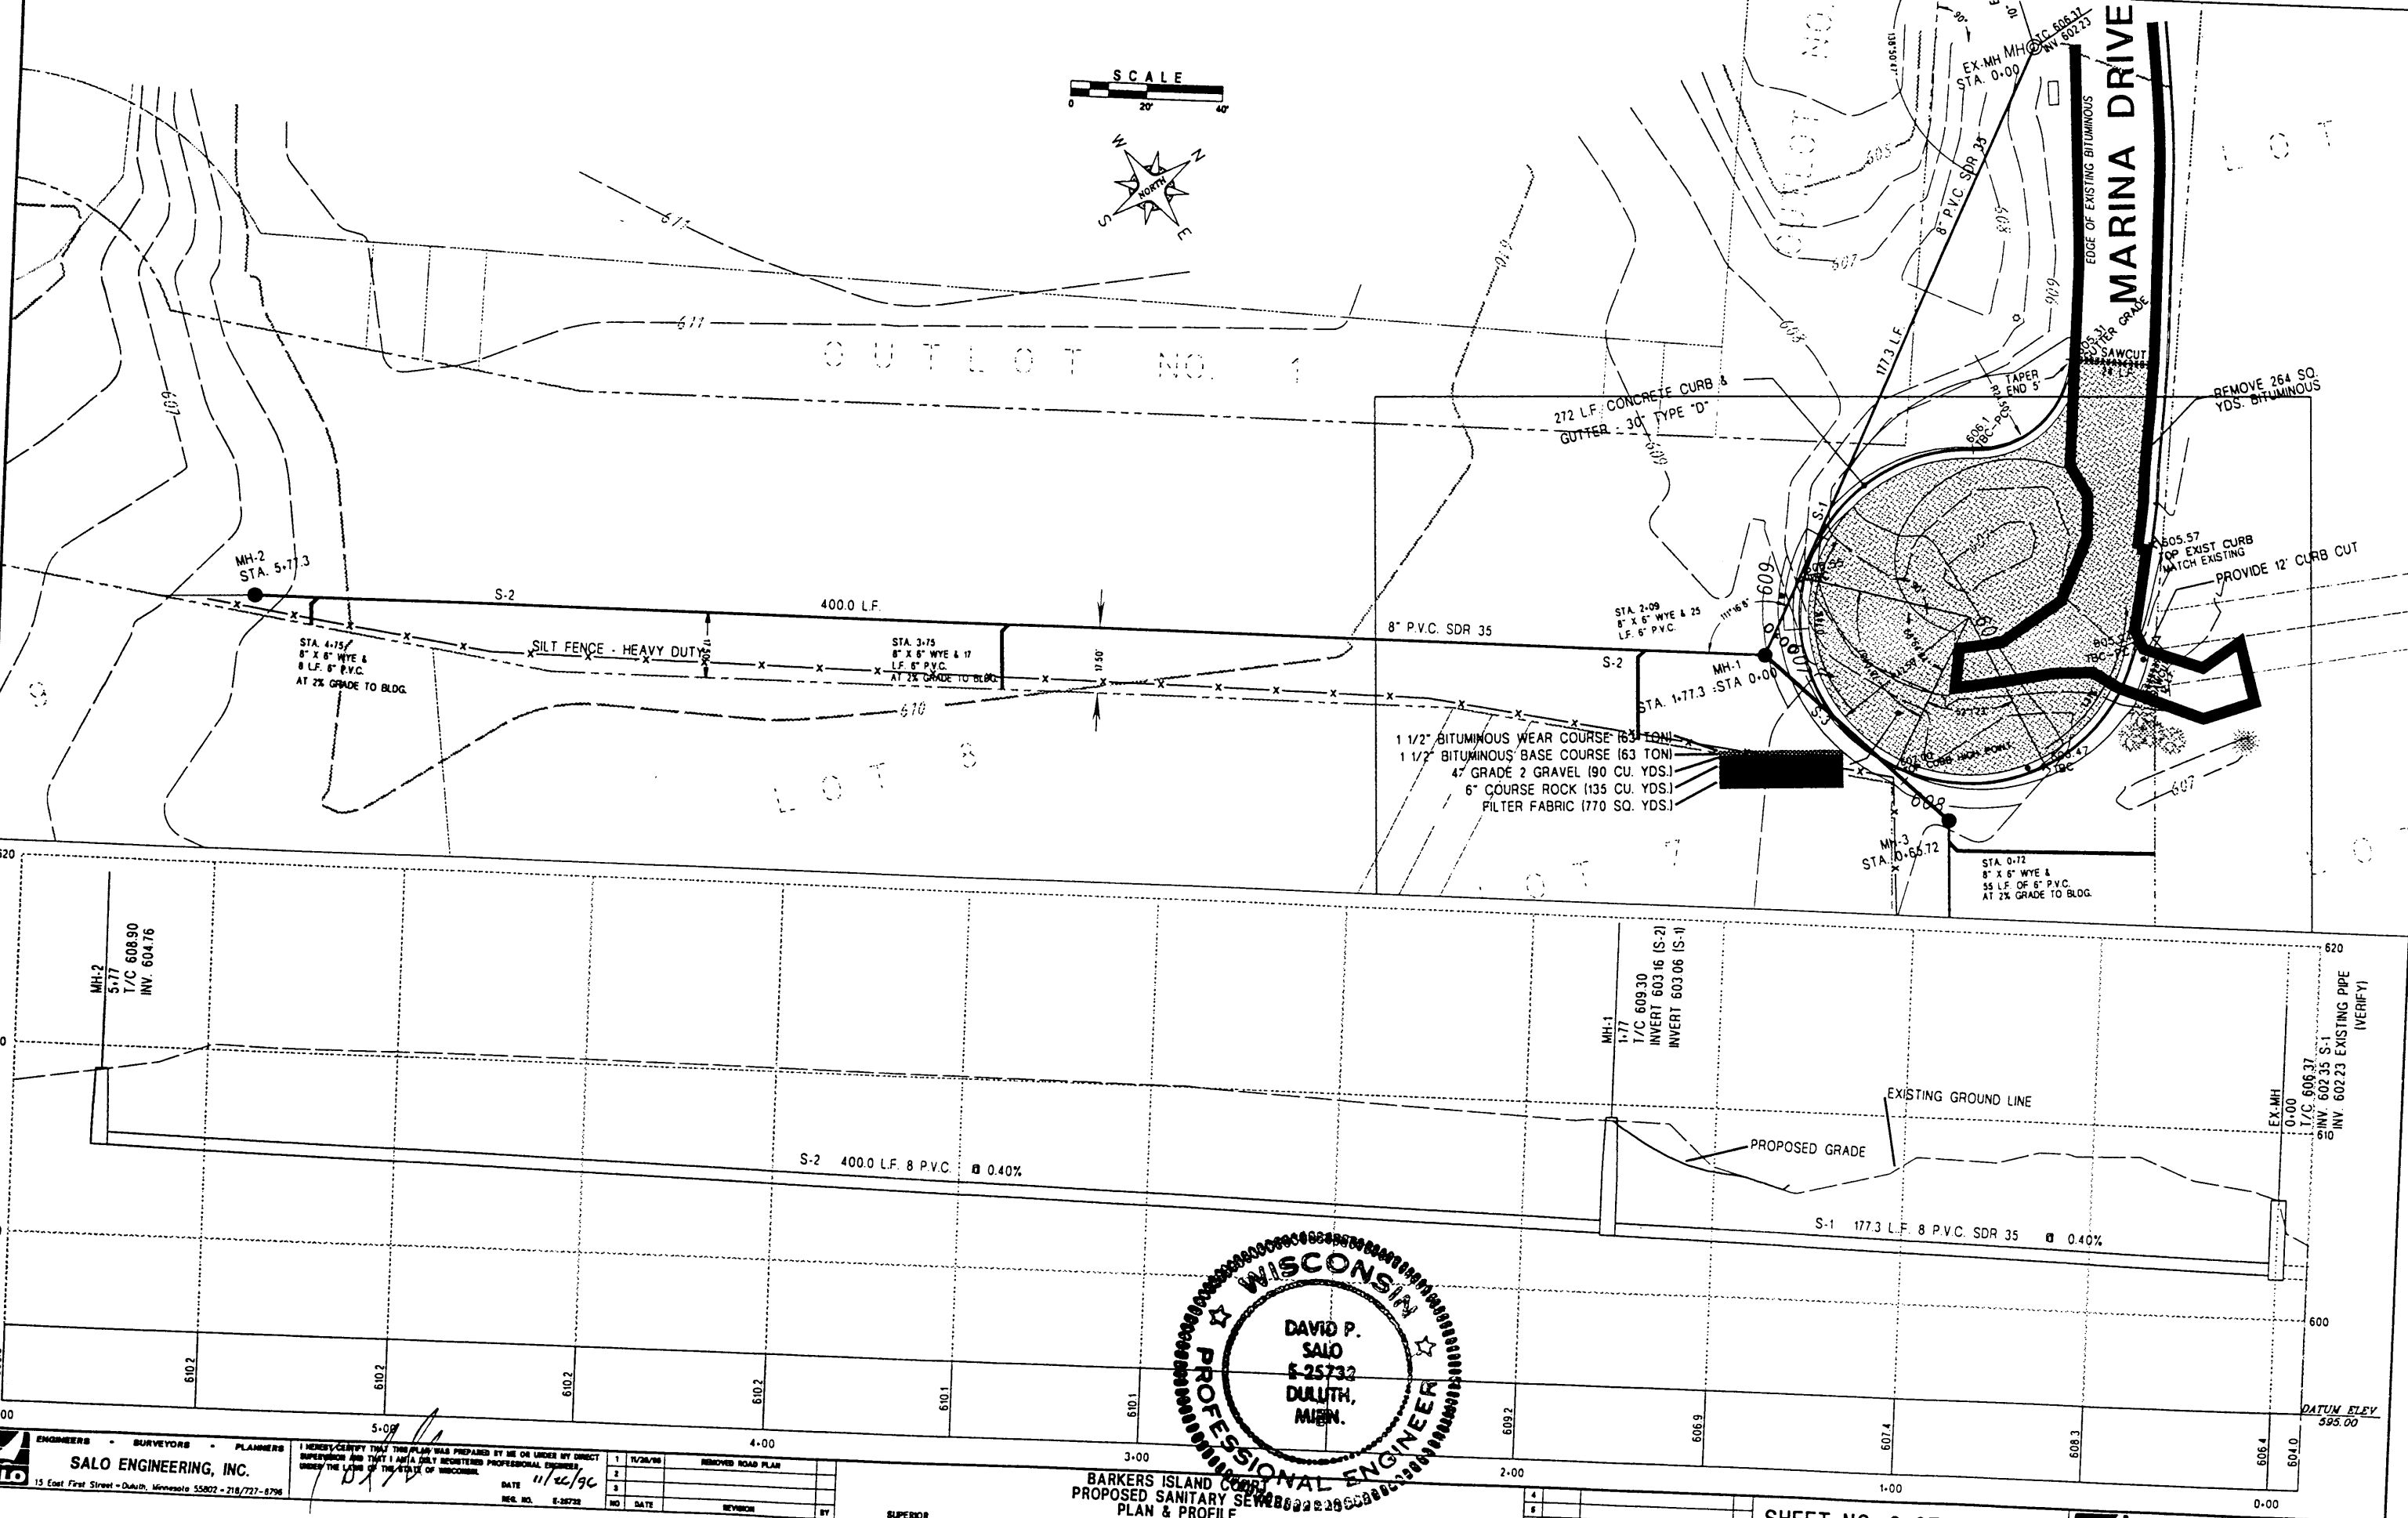


C:\PVE1474\DWG\barkers Tue Nov 26 11:02:06 1996 plotted by :ENIK

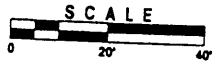

SALO ENGINEERING, INC.
15 East First Street - Duluth, Minnesota 55802 - 218/727-8796

I HEREBY CERTIFY THAT THE PLAN WAS PREPARED BY ME OR UNDER MY DIRECT SUPERVISION AND THAT I AM A FULLY REGISTERED PROFESSIONAL ENGINEER UNDER THE LAWS OF THE STATE OF WISCONSIN.
DATE 11/26/96
REG. NO. E-25732

NO	DATE	REVISION	BY	SUPERVISOR
1	11/26/96	REMOVED ROAD PLAN		
2				
3				

BARKERS ISLAND CEMETERY
PROPOSED SANITARY SEWER
PLAN & PROFILE

SHEET NO. 2 OF 4 SHEETS

SALO ENGINEERING, INC.
15 East First Street - Duluth, Minnesota 55802 - 218/727-8796