


E D C B A

5 4 3 2 1

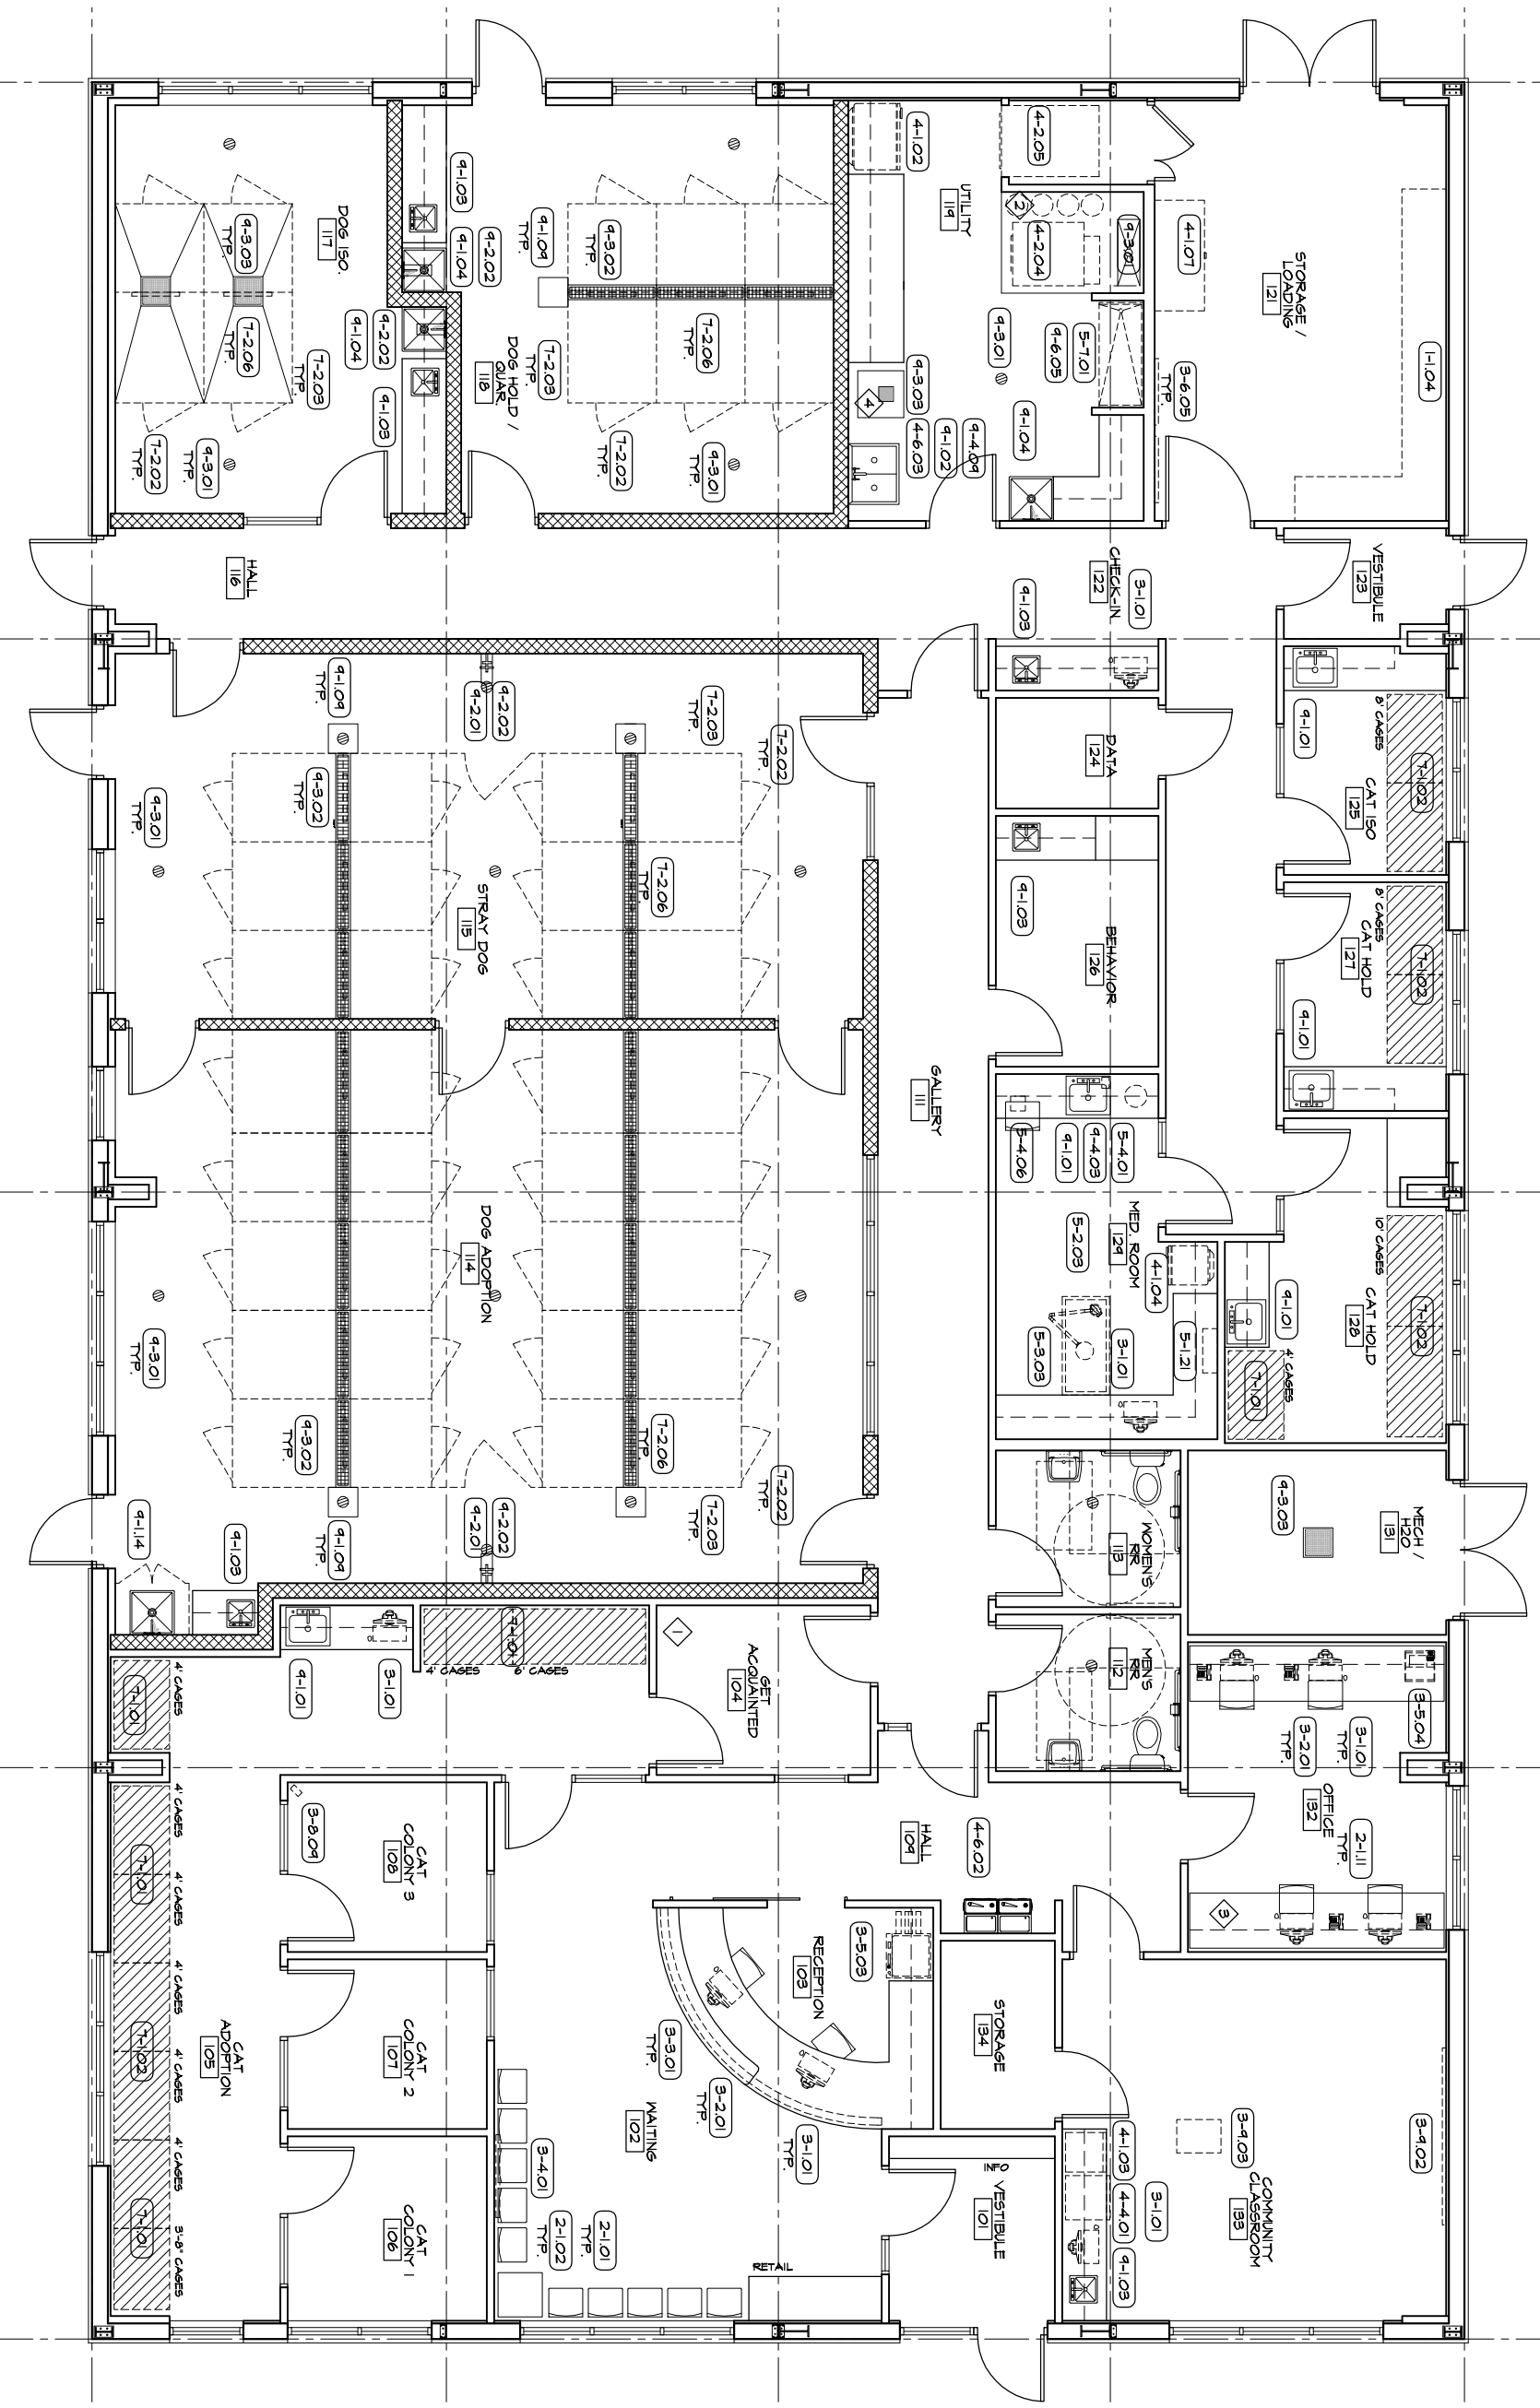

1 EQUIPMENT PLAN

SCALE: 1/8" = 1'-0"

