



SUPERIOR

W I S C O N S I N

Living up to our name.


CITY OF SUPERIOR FTTH

OUTSIDE PLANT CONSTRUCTION
FIBER OPTIC CABLE ROUTE

SPLICING PACKAGE: L025


DATE: 09-09-2026

SUPERIOR, WISCONSIN

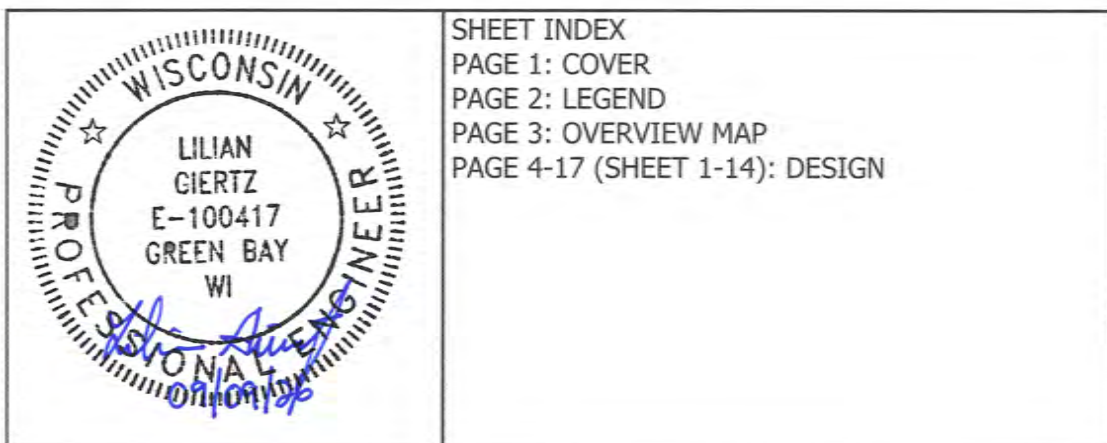

mi-TECH

— A MICHELS Company —

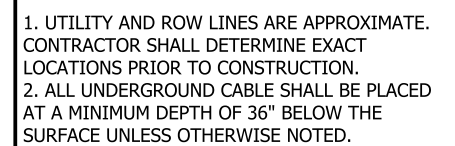


60X36 HANDHOLE

REV No	DATE	STATUS



1. UTILITY AND ROW LINES ARE APPROXIMATE. CONTRACTOR SHALL DETERMINE EXACT LOCATIONS PRIOR TO CONSTRUCTION.
2. ALL UNDERGROUND CABLE SHALL BE PLACED AT A MINIMUM DEPTH OF 36" BELOW THE SURFACE UNLESS OTHERWISE NOTED.

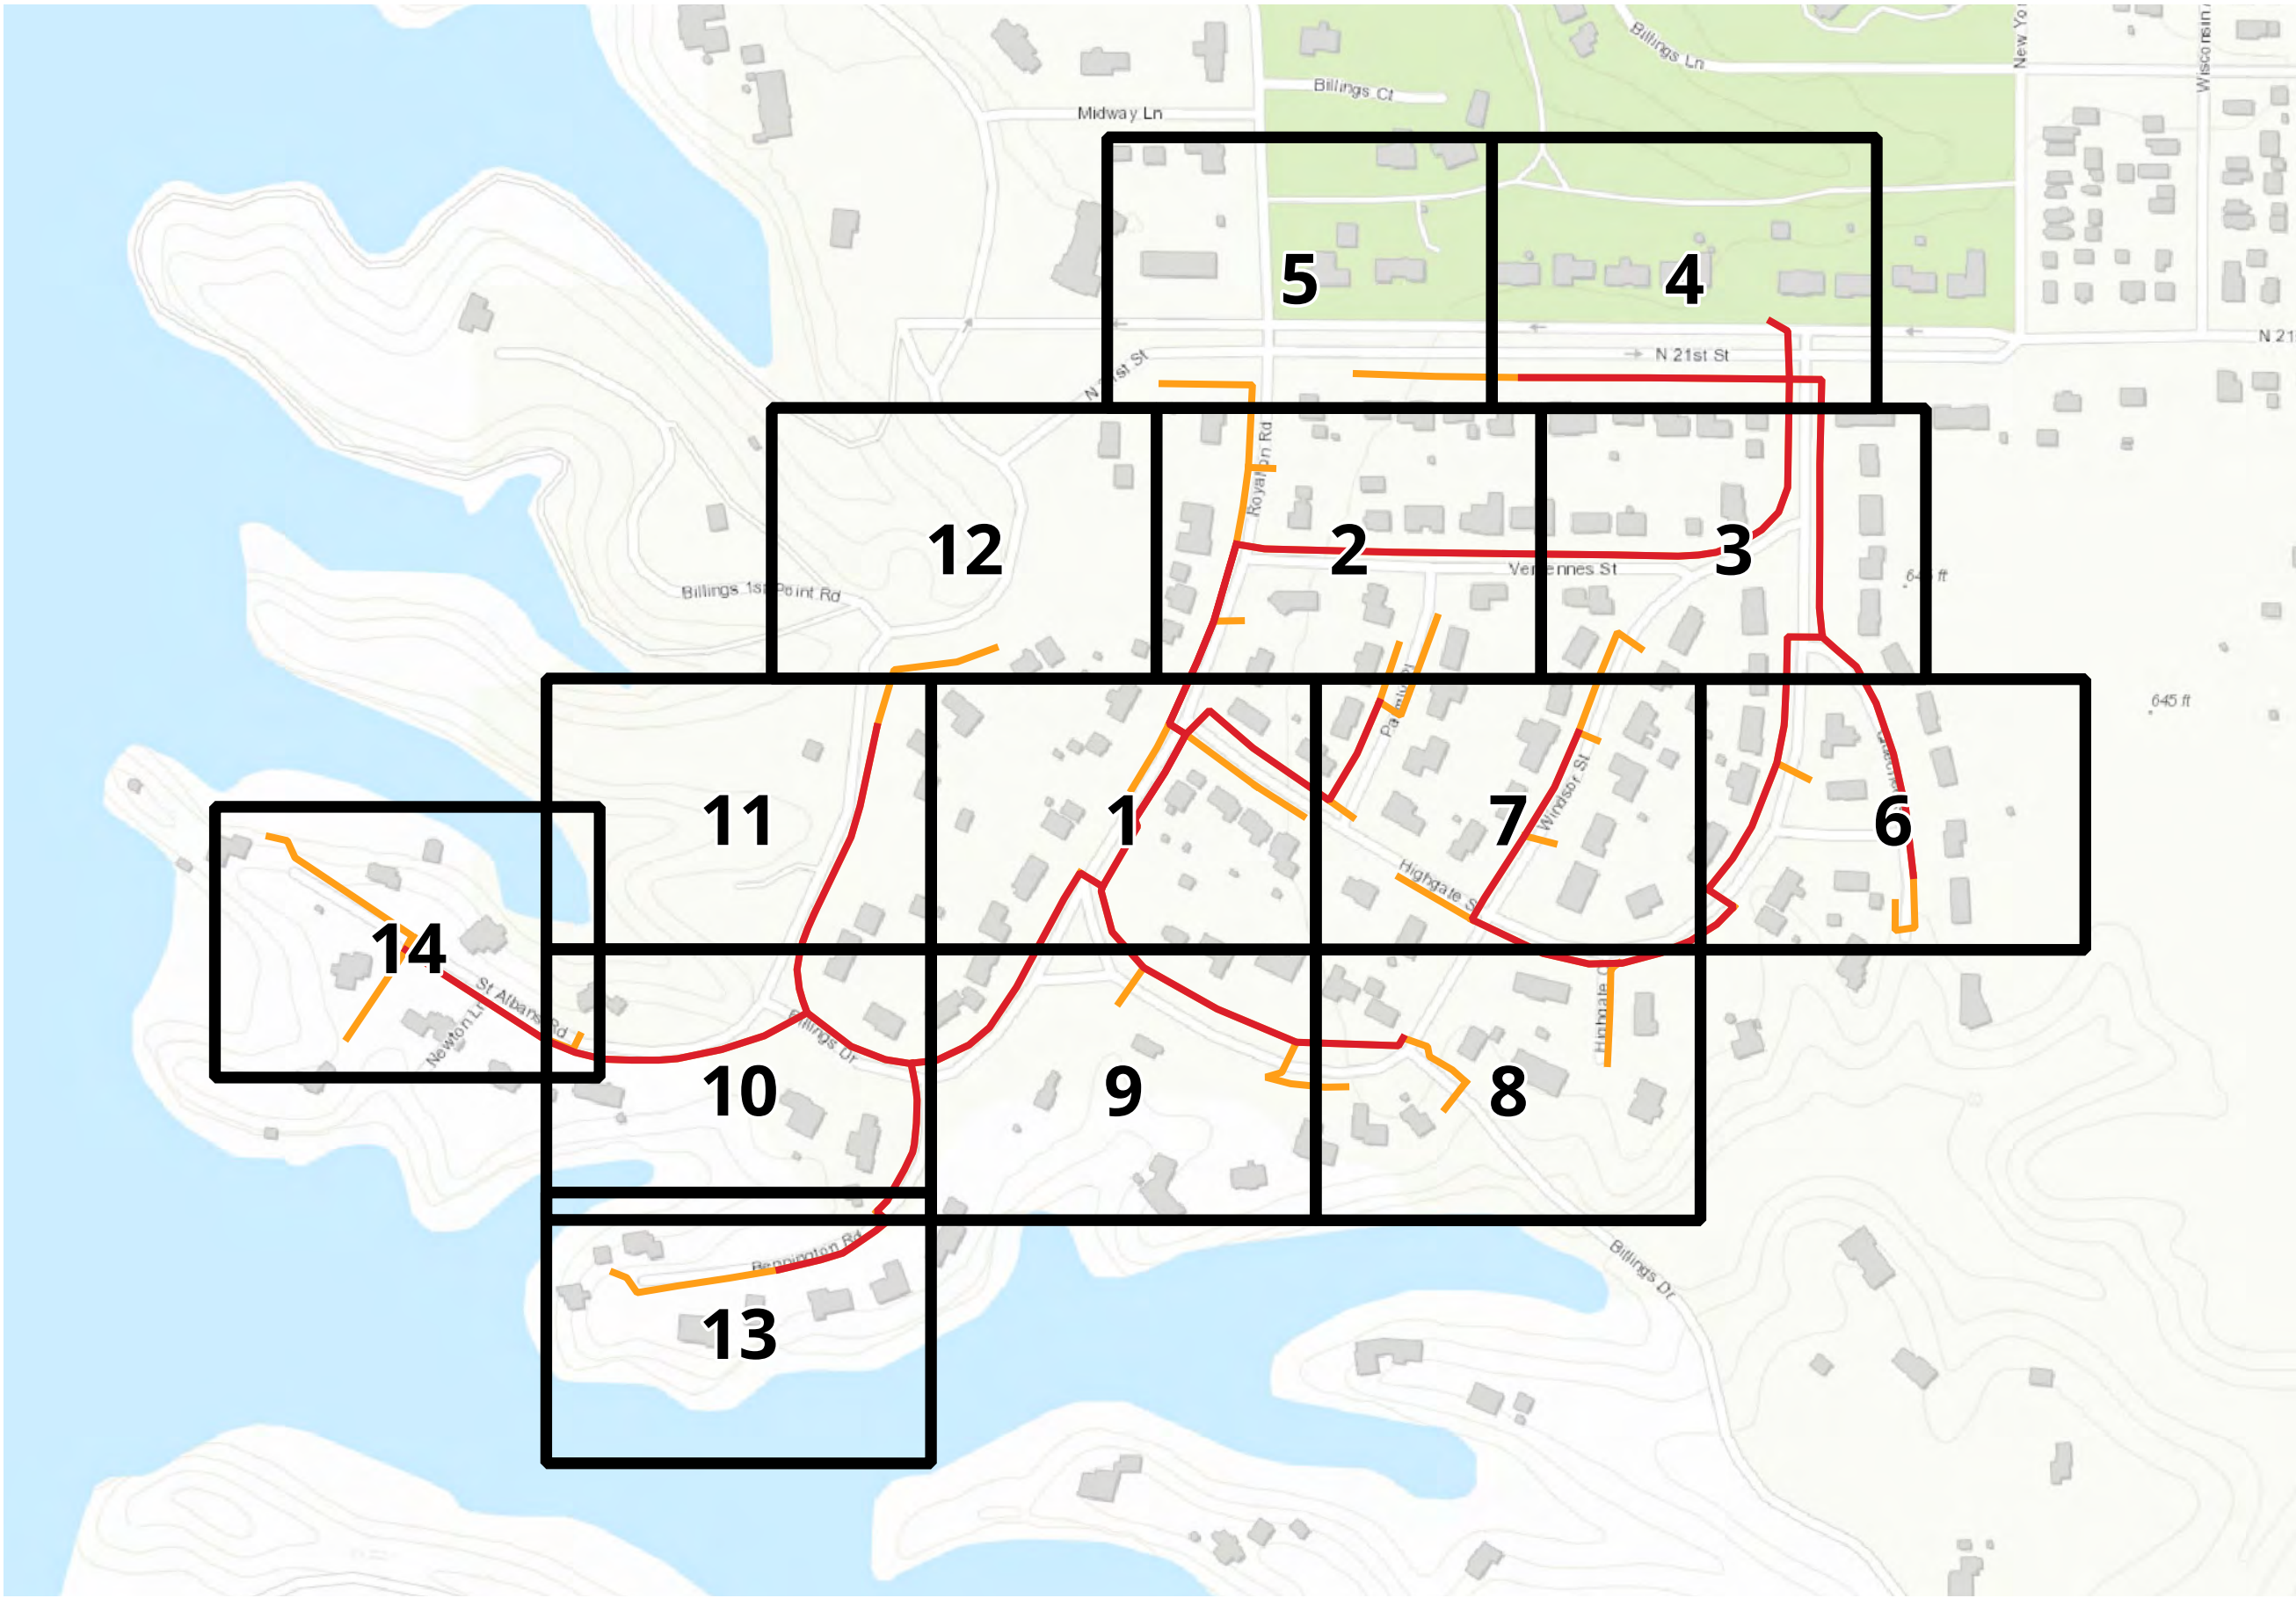

COUNTY:
DOUGLAS

TOWNSHIP:

TOWN:

RANGE:

SECTION:

MUNICIPALITY:
SUPERIOR

AS BUILT:


DATE:

WBS:


FILENAME: SUPERIOR FTTH

REV No	DATE	STATUS
--------	------	--------

SCALE 1:50

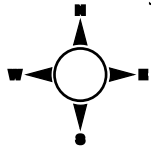


1. UTILITY AND ROW LINES ARE APPROXIMATE. CONTRACTOR SHALL DETERMINE EXACT LOCATIONS PRIOR TO CONSTRUCTION.
2. ALL UNDERGROUND CABLE SHALL BE PLACED AT A MINIMUM DEPTH OF 36" BELOW THE SURFACE UNLESS OTHERWISE NOTED.

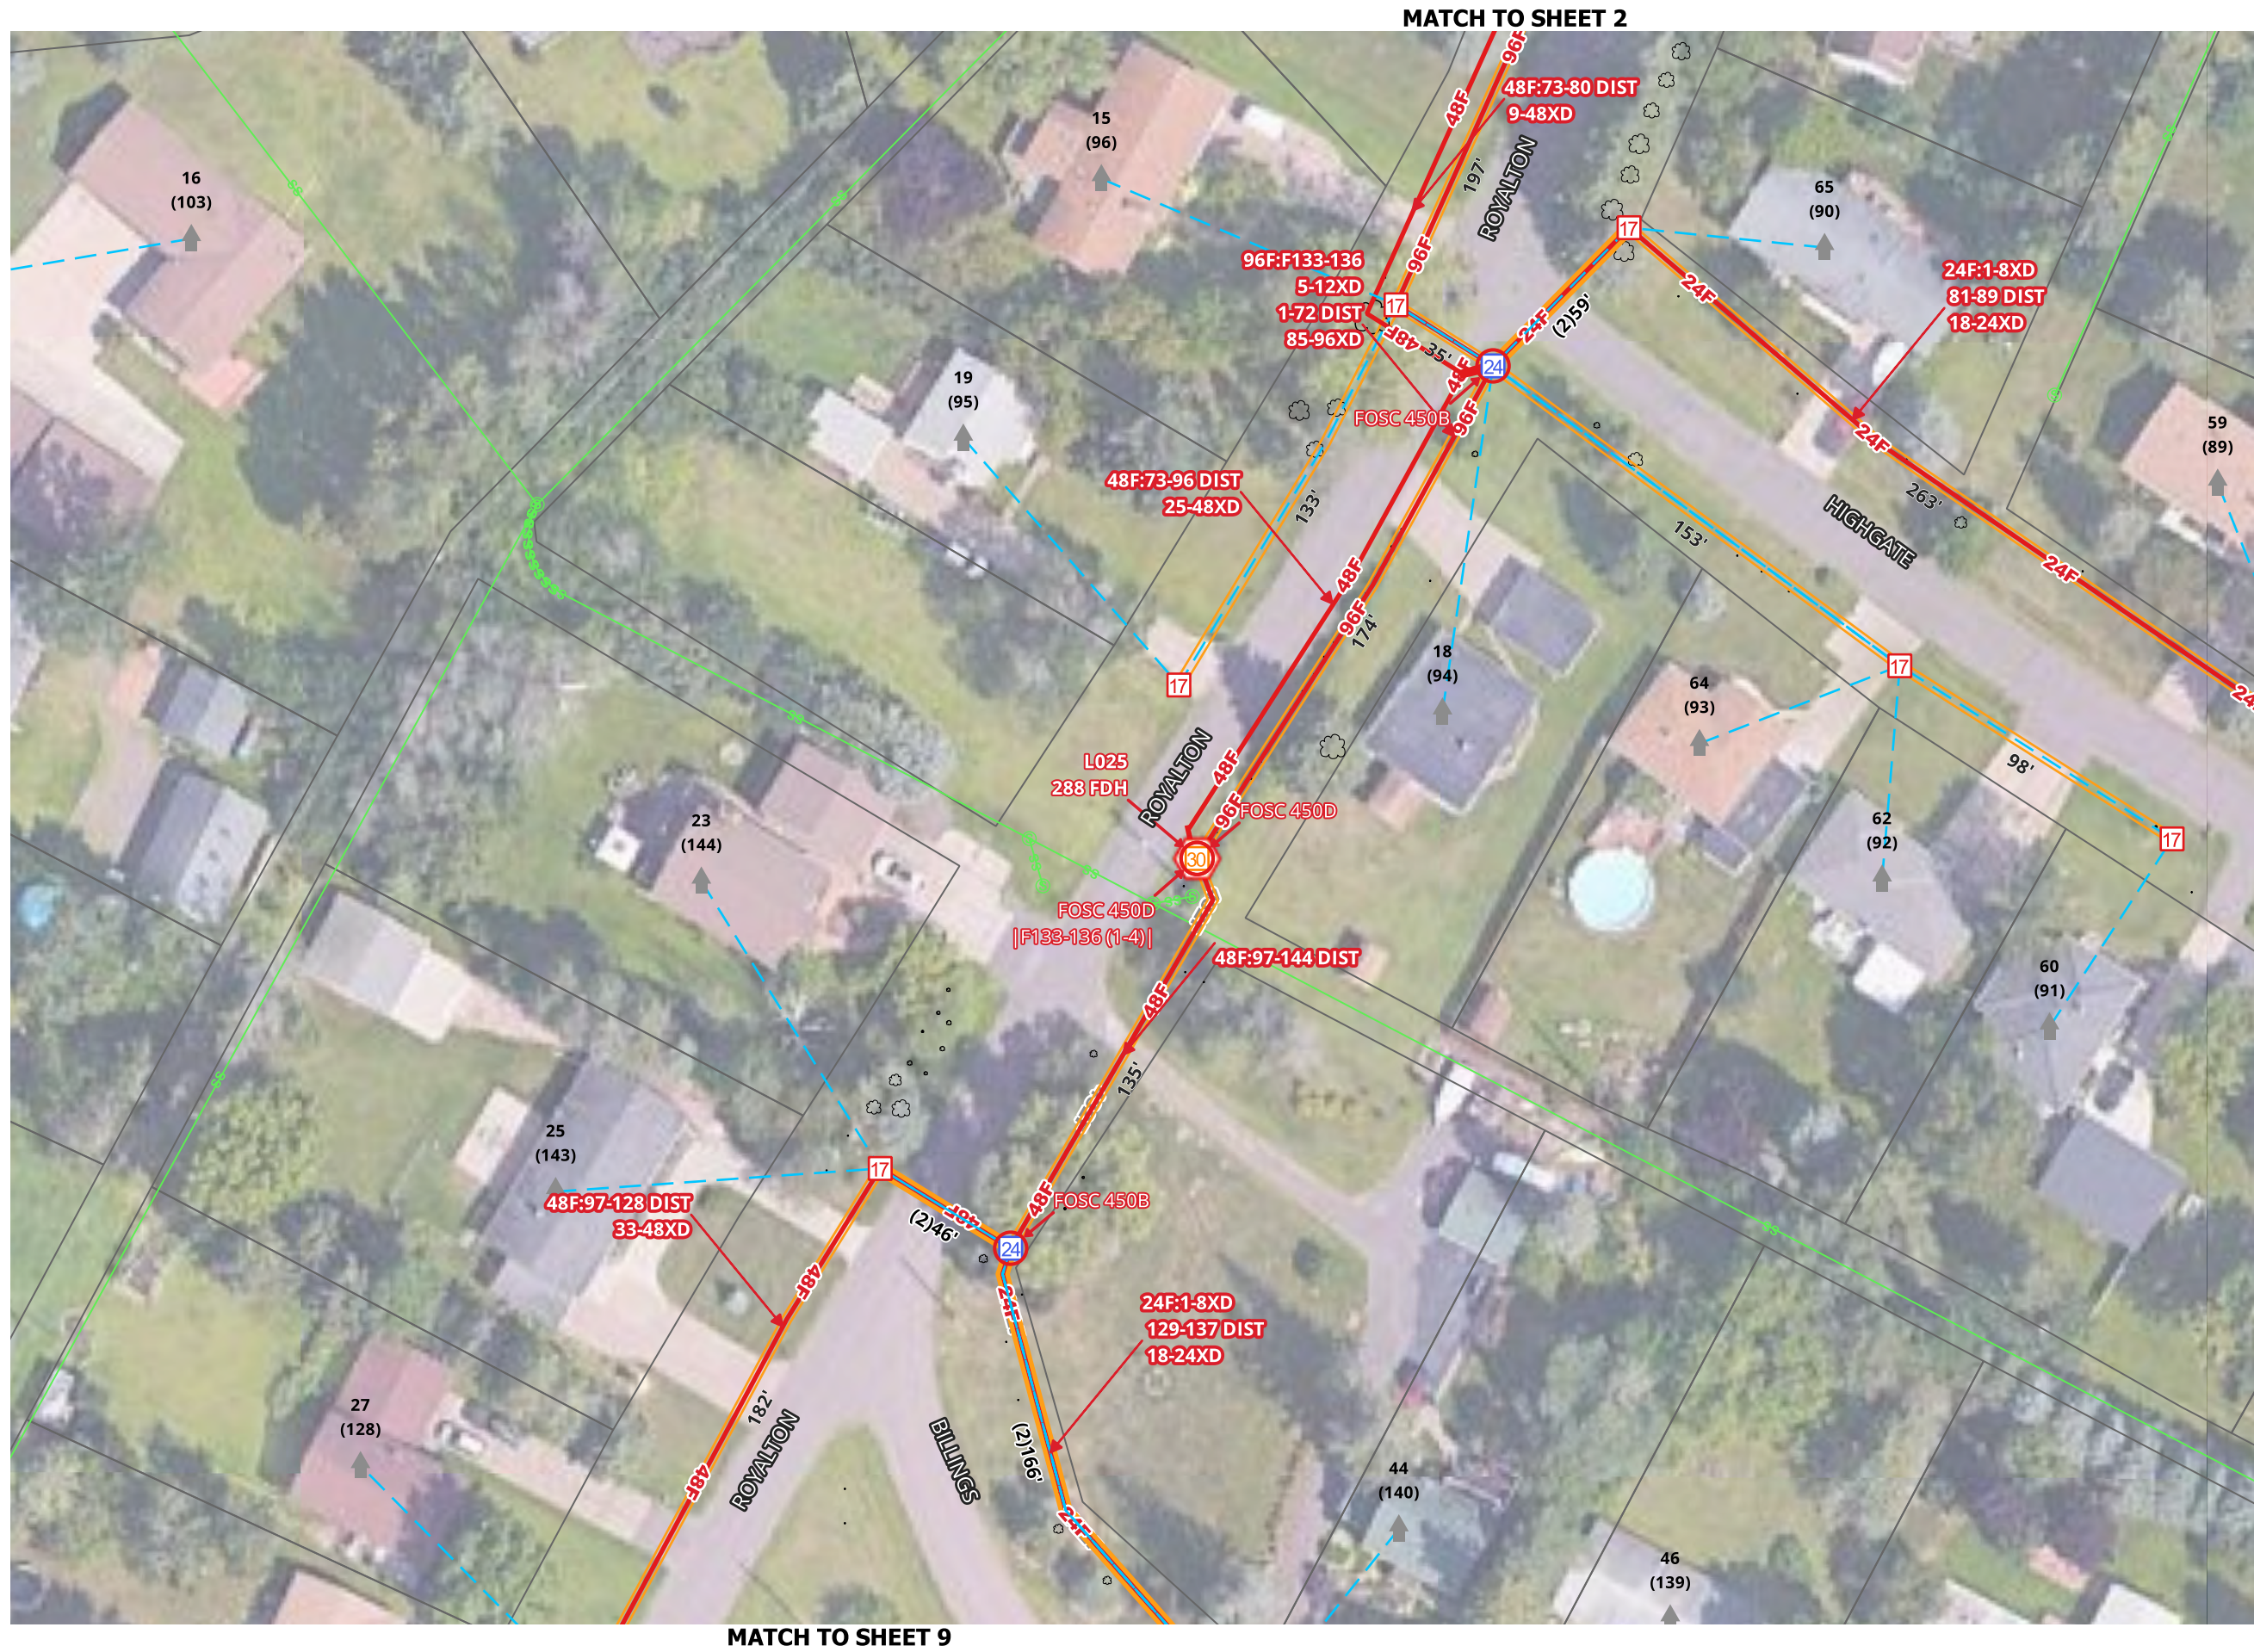


MATCH TO SHEET 7

[illegible]

SCALE 1:50

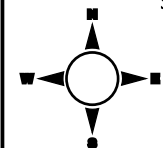


1. UTILITY AND ROW LINES ARE APPROXIMATE. CONTRACTOR SHALL DETERMINE EXACT LOCATIONS PRIOR TO CONSTRUCTION.
2. ALL UNDERGROUND CABLE SHALL BE PLACED AT A MINIMUM DEPTH OF 36" BELOW THE SURFACE UNLESS OTHERWISE NOTED.

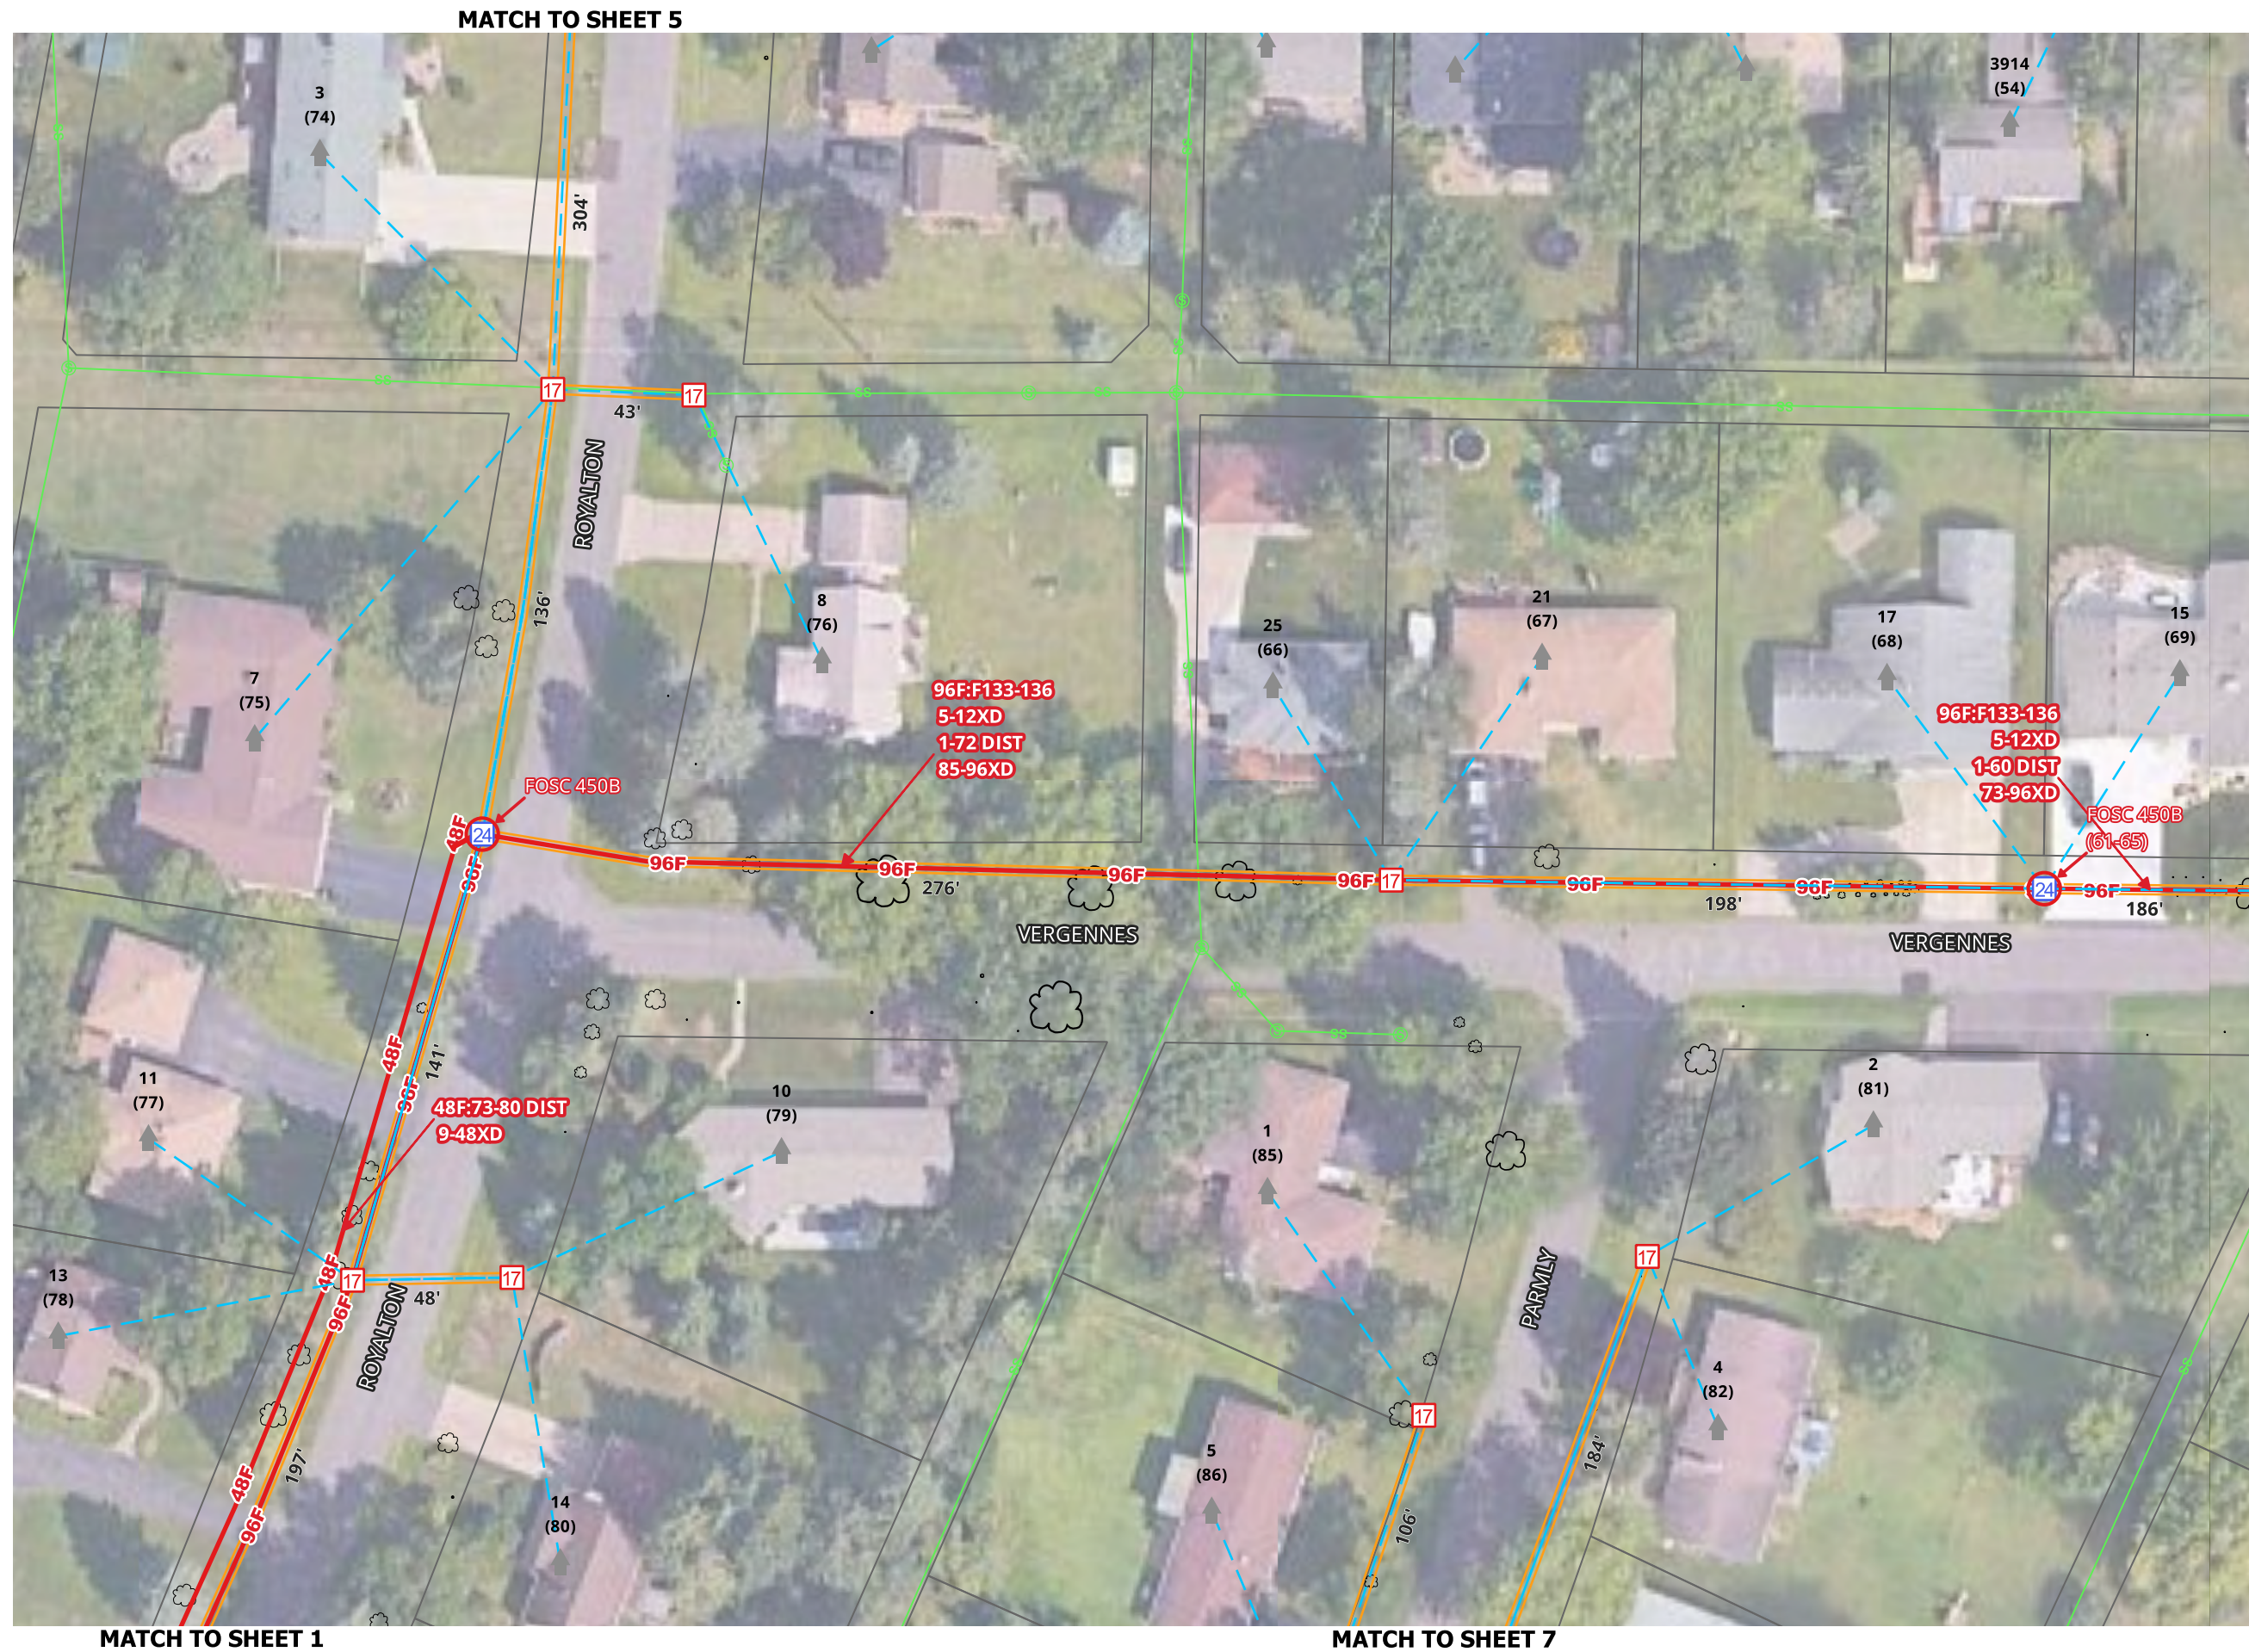


MATCH TO SHEET 3

[illegible]


SCALE 1:50

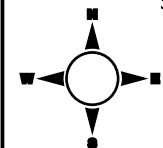

1. UTILITY AND ROW LINES ARE APPROXIMATE. CONTRACTOR SHALL DETERMINE EXACT LOCATIONS PRIOR TO CONSTRUCTION.
2. ALL UNDERGROUND CABLE SHALL BE PLACED AT A MINIMUM DEPTH OF 36" BELOW THE SURFACE UNLESS OTHERWISE NOTED.

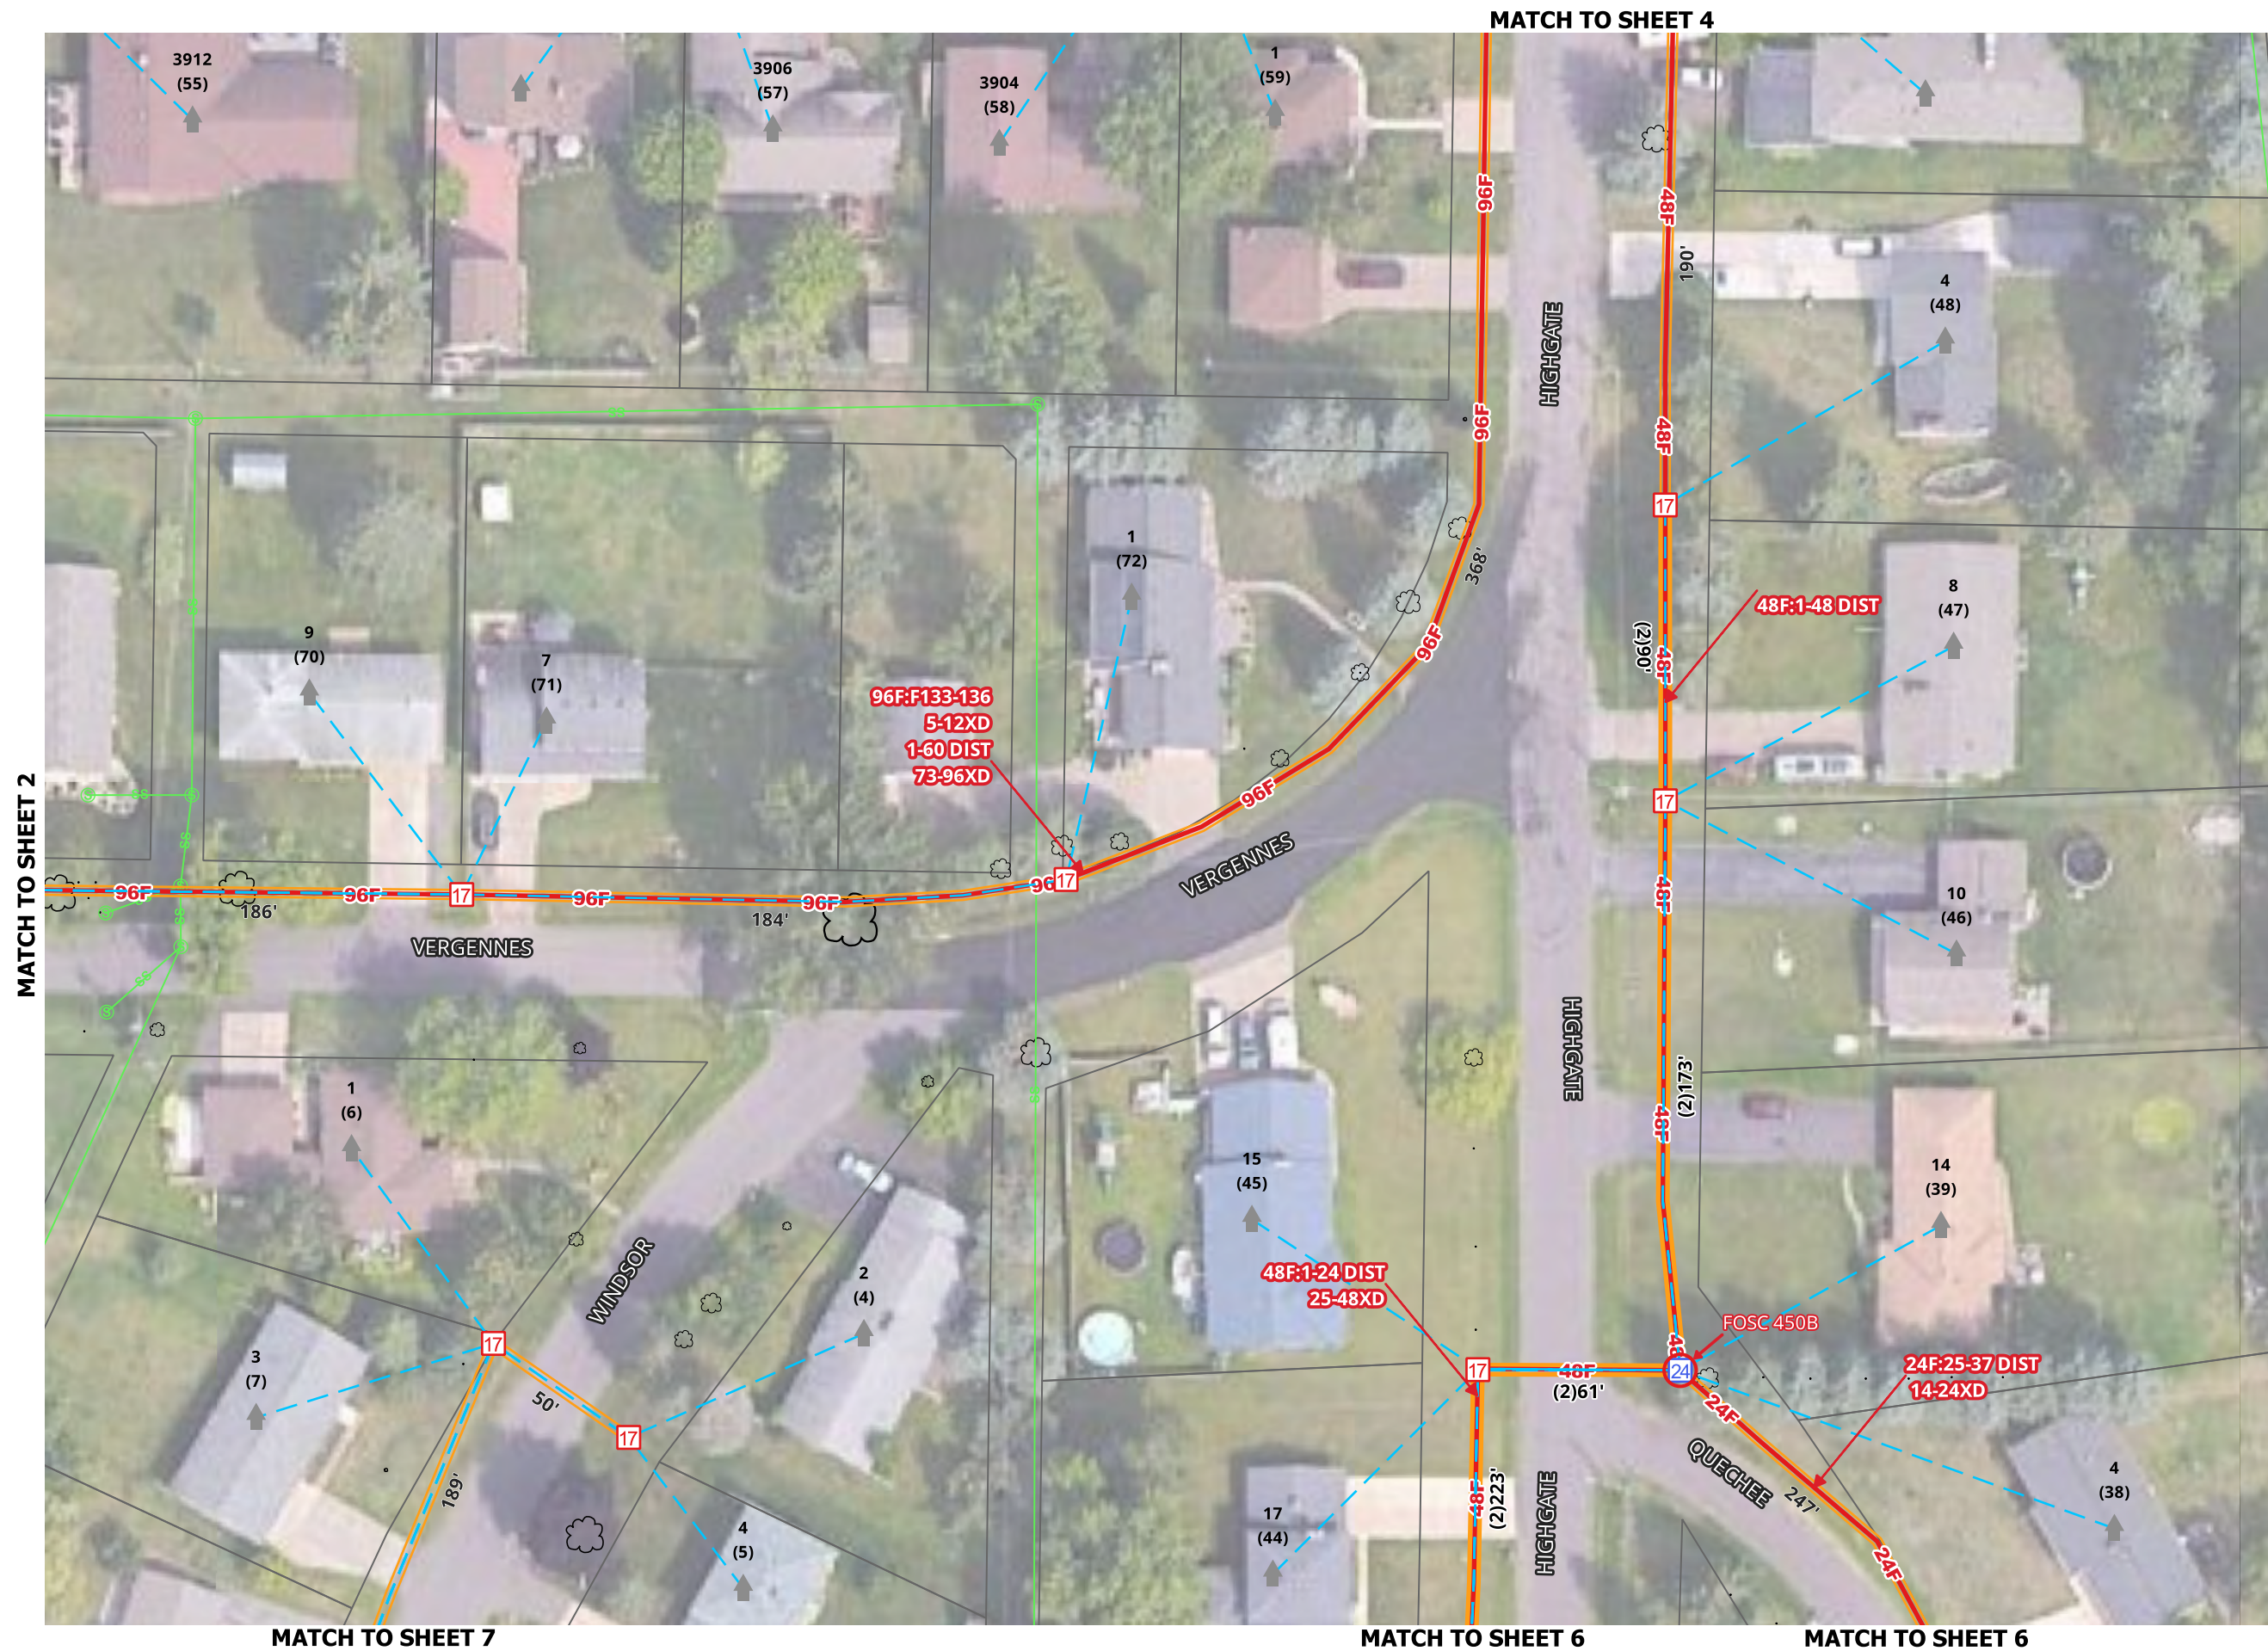

1. UTILITY AND ROW LINES ARE APPROXIMATE. CONTRACTOR SHALL DETERMINE EXACT LOCATIONS PRIOR TO CONSTRUCTION.
2. ALL UNDERGROUND CABLE SHALL BE PLACED AT A MINIMUM DEPTH OF 36" BELOW THE SURFACE UNLESS OTHERWISE NOTED.

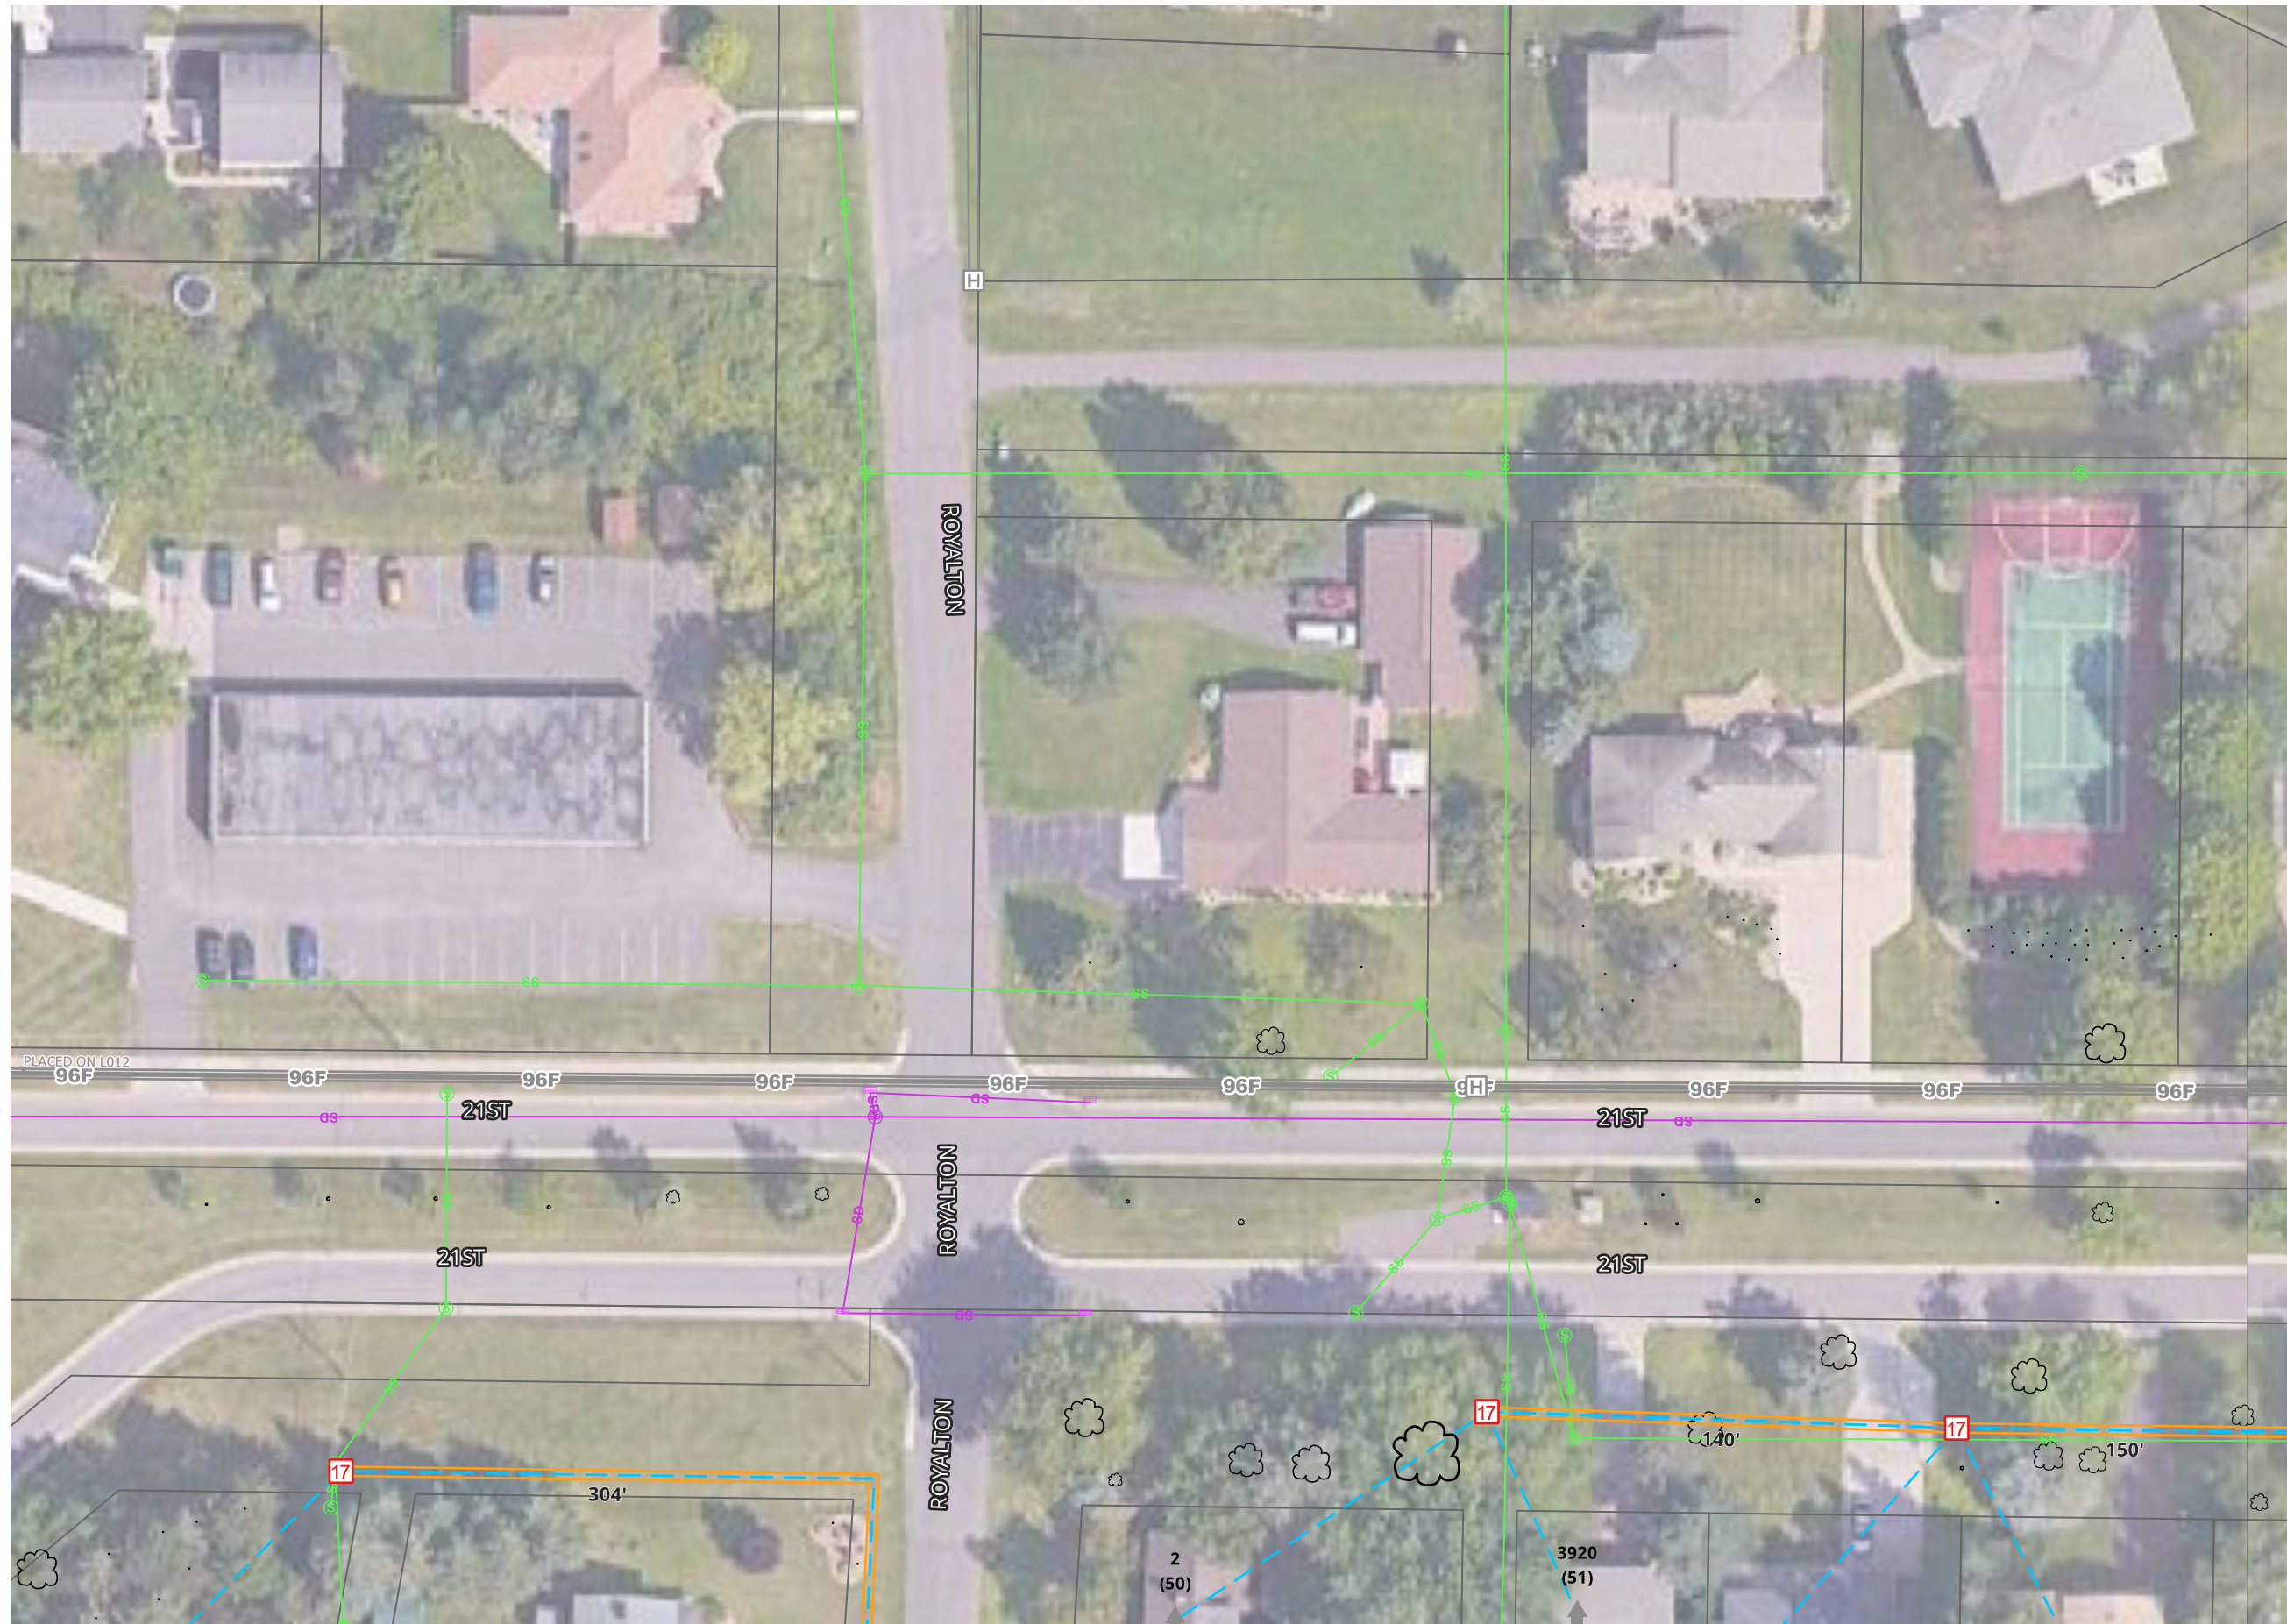

MATCH TO SHEET 2

MATCH TO SHEET 4






MATCH TO SHEET 8

REV No	DATE	STATUS

SCALE 1:50

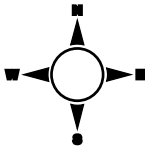


1. UTILITY AND ROW LINES ARE APPROXIMATE. CONTRACTOR SHALL DETERMINE EXACT LOCATIONS PRIOR TO CONSTRUCTION.

2. ALL UNDERGROUND CABLE SHALL BE PLACED AT A MINIMUM DEPTH OF 36" BELOW THE SURFACE UNLESS OTHERWISE NOTED.



MATCH TO SHEET 8



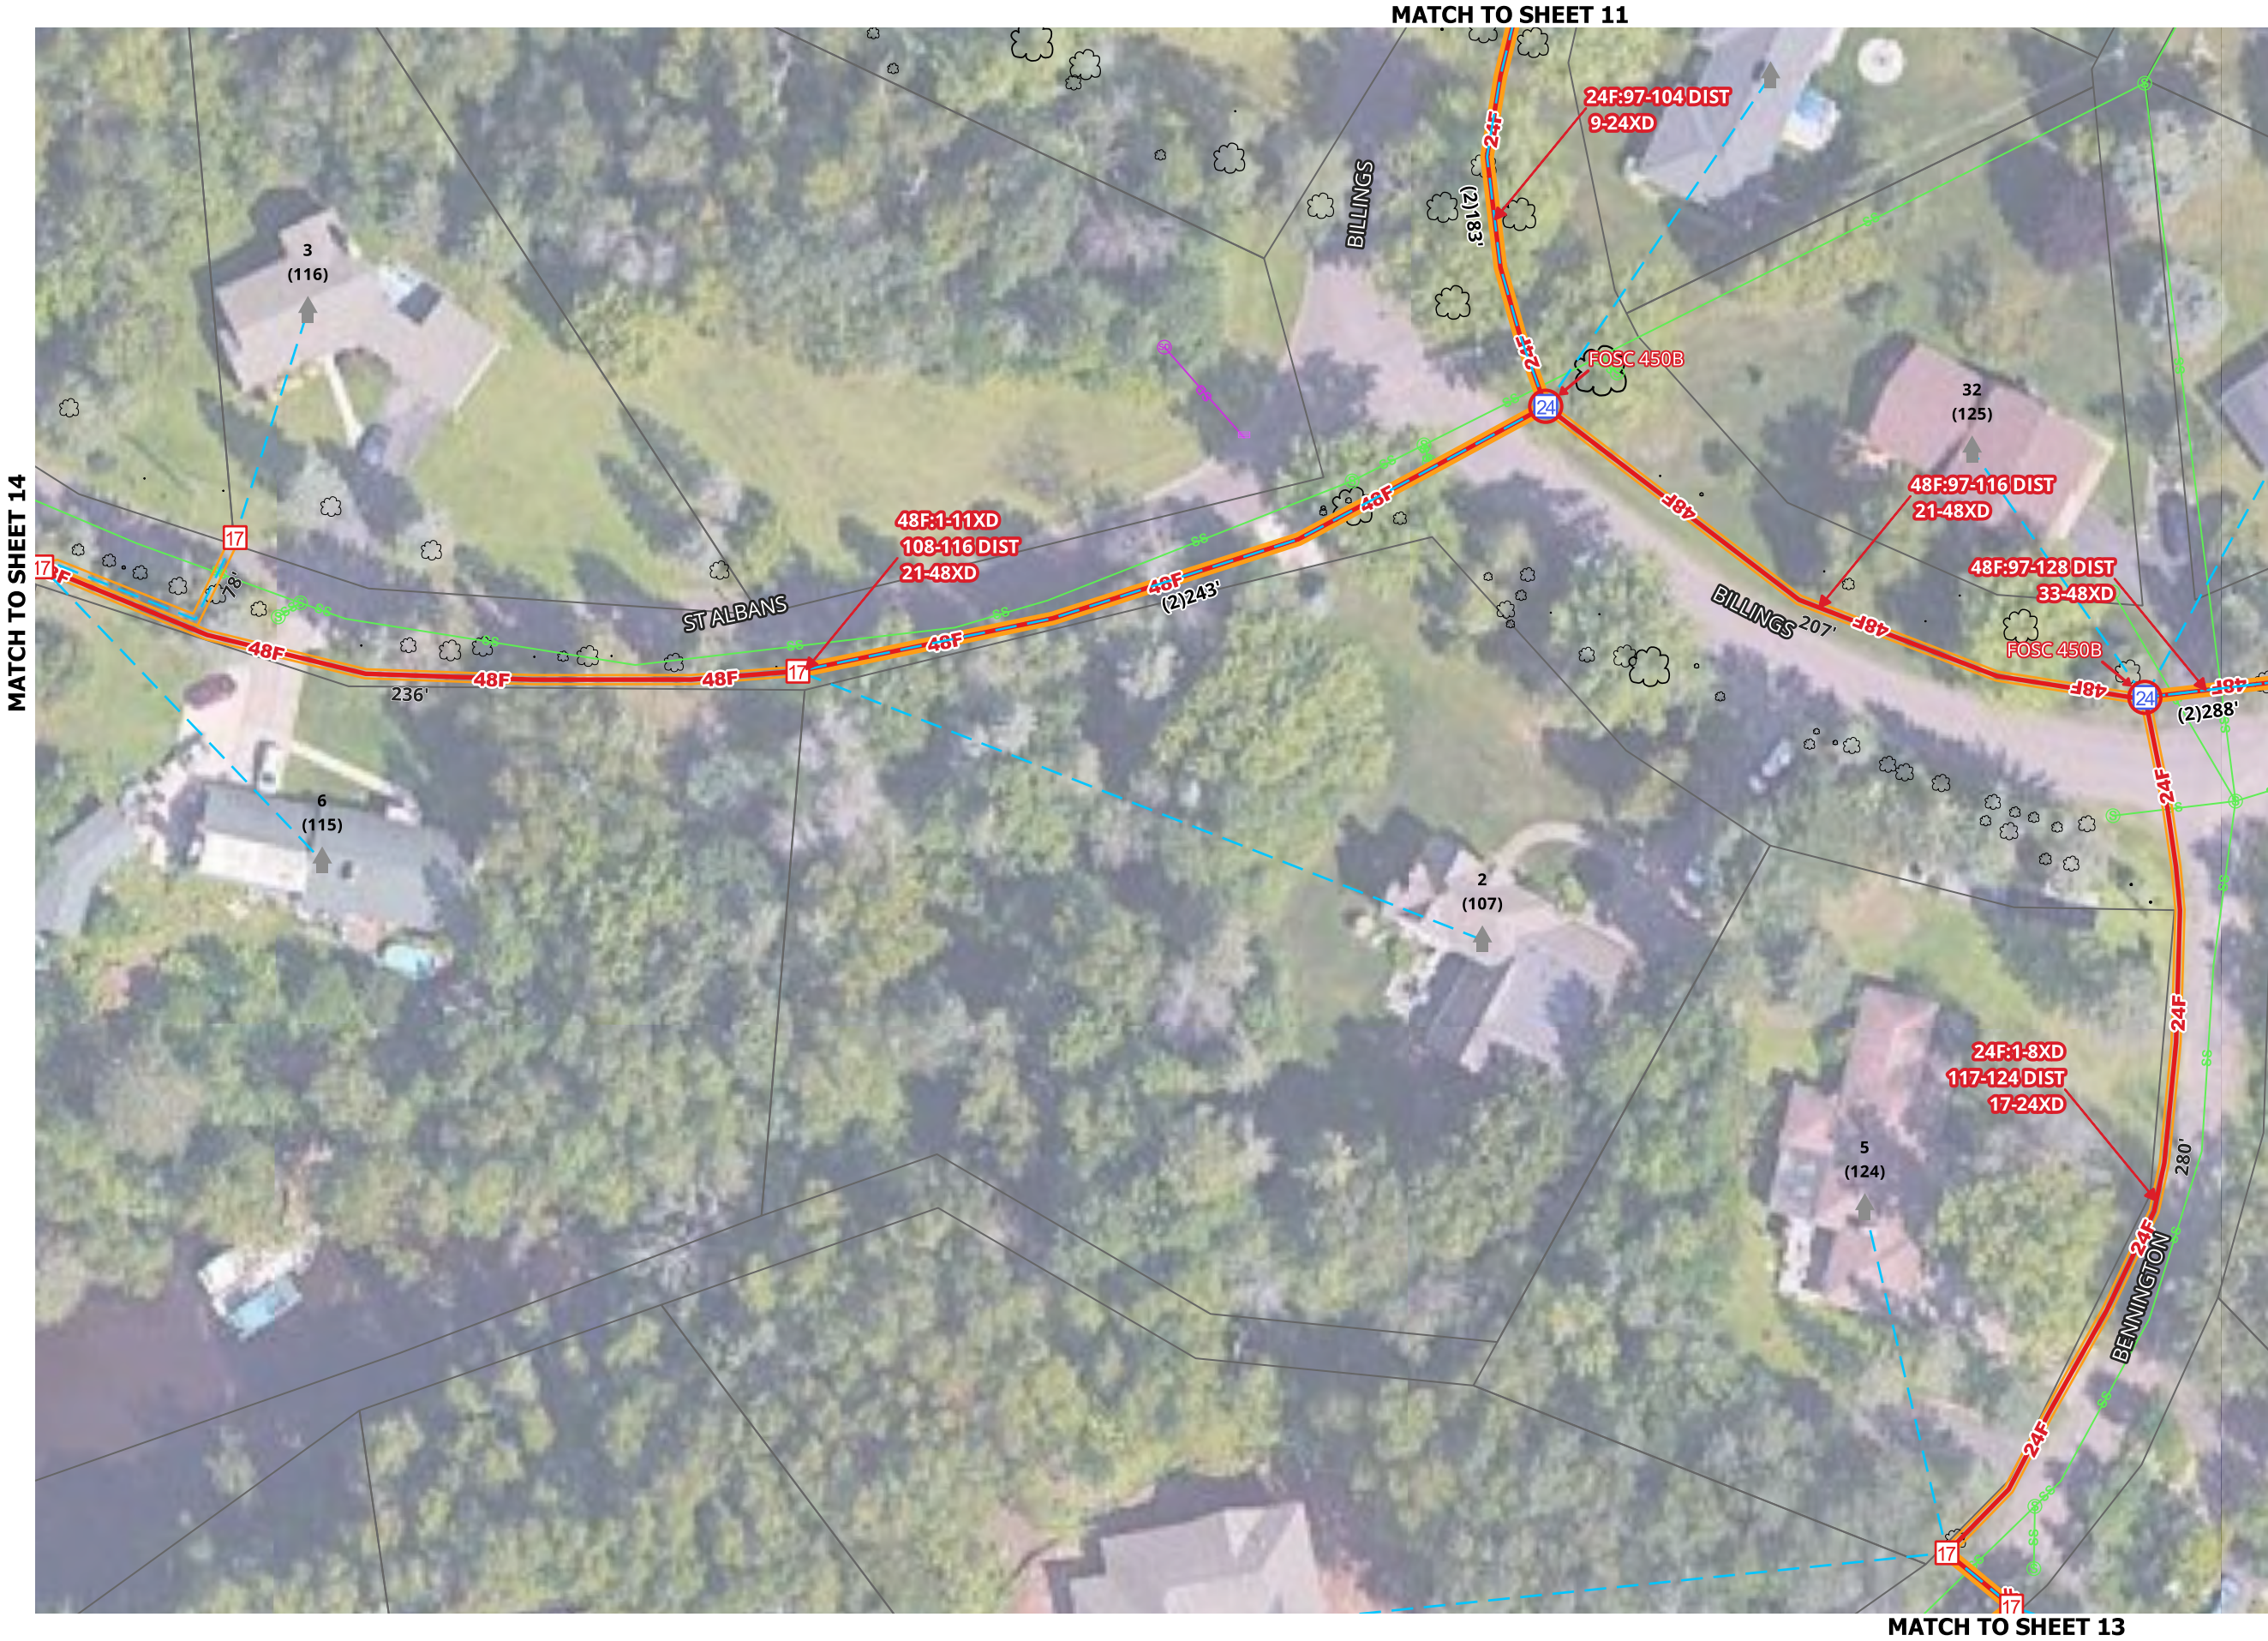

FDA L025

SHEET 10 OF 14

DATE 08/11/2026

MAP REF.

COUNTY:
DOUGLAS

TOWNSHIP:

TOWN:

RANGE:

SECTION:

MUNICIPALITY:
SUPERIOR

AS BUILT:


DATE:

WBS:

FILENAME: SUPERIOR FTTH

REV No	DATE	STATUS

SCALE 1:50

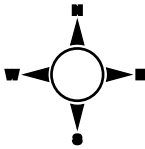

1. UTILITY AND ROW LINES ARE APPROXIMATE. CONTRACTOR SHALL DETERMINE EXACT LOCATIONS PRIOR TO CONSTRUCTION.

2. ALL UNDERGROUND CABLE SHALL BE PLACED AT A MINIMUM DEPTH OF 36" BELOW THE SURFACE UNLESS OTHERWISE NOTED.

COUNTY:
DOUGLAS

TOWNSHIP:

TOWN:

RANGE:

SECTION:

MUNICIPALITY:
SUPERIOR

AS BUILT:


DATE:

WBS:

FILENAME: SUPERIOR FTTH

REV No	DATE	STATUS

SCALE 1:50

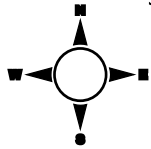

1. UTILITY AND ROW LINES ARE APPROXIMATE. CONTRACTOR SHALL DETERMINE EXACT LOCATIONS PRIOR TO CONSTRUCTION.
2. ALL UNDERGROUND CABLE SHALL BE PLACED AT A MINIMUM DEPTH OF 36" BELOW THE SURFACE UNLESS OTHERWISE NOTED.






MATCH TO SHEET 11

[illegible]

SCALE 1:50

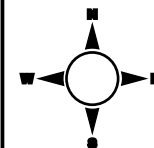

1. UTILITY AND ROW LINES ARE APPROXIMATE. CONTRACTOR SHALL DETERMINE EXACT LOCATIONS PRIOR TO CONSTRUCTION.
2. ALL UNDERGROUND CABLE SHALL BE PLACED AT A MINIMUM DEPTH OF 36" BELOW THE SURFACE UNLESS OTHERWISE NOTED.



COUNTY:
DOUGLAS

TOWNSHIP:

TOWN:

RANGE:

SECTION:

MUNICIPALITY:
SUPERIOR

AS BUILT:


DATE:

WBS:

FILENAME: SUPERIOR FTTH

REV No	DATE	STATUS

SCALE 1:50

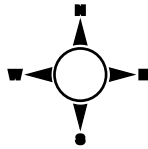

1. UTILITY AND ROW LINES ARE APPROXIMATE. CONTRACTOR SHALL DETERMINE EXACT LOCATIONS PRIOR TO CONSTRUCTION.
2. ALL UNDERGROUND CABLE SHALL BE PLACED AT A MINIMUM DEPTH OF 36" BELOW THE SURFACE UNLESS OTHERWISE NOTED.



MATCH TO SHEET 10