



SUPERIOR

WISCONSIN

Living up to our name.


CITY OF SUPERIOR FTTH

OUTSIDE PLANT CONSTRUCTION
FIBER OPTIC CABLE ROUTE

SPLICING PACKAGE: L027


DATE: 09-09-2026

SUPERIOR, WISCONSIN

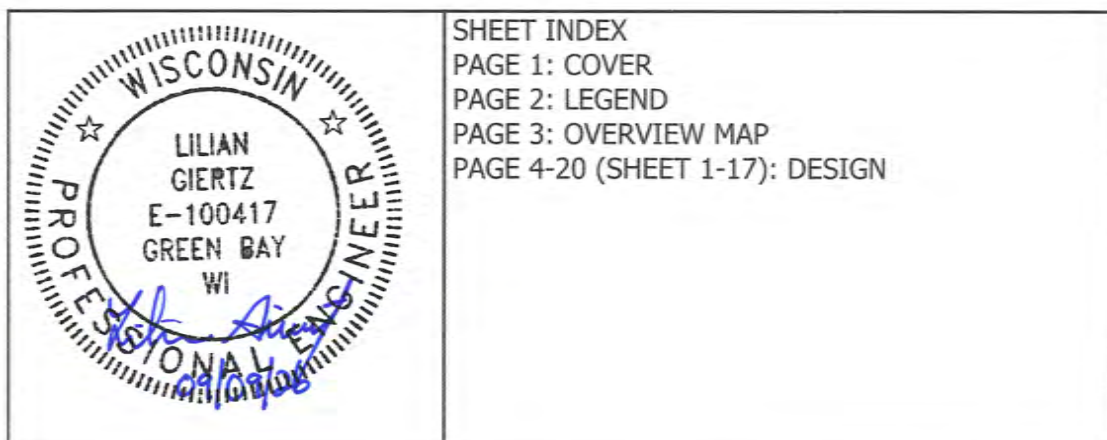

mi-TECH

— A MICHELS Company —

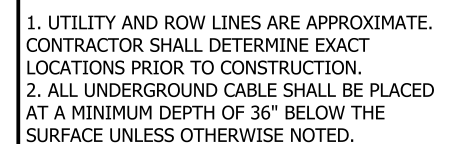

PARCELS

PROJECT NO. SUPERIOR FTTH

TEL CO.

EXCHANGE

FDA L027

SHEET FBR ROUTE OF 17

DATE 08-11-2026

MAP REF. dc-4

COUNTY:
DOUGLAS

TOWNSHIP:

TOWN:

RANGE:

SECTION:

MUNICIPALITY:
SUPERIOR

AS BUILT:

DATE:

WBS:

FILENAME: SUPERIOR FTTH


REV No	DATE	STATUS

N


1. UTILITY AND ROW LINES ARE APPROXIMATE. CONTRACTOR SHALL DETERMINE EXACT LOCATIONS PRIOR TO CONSTRUCTION.


2. ALL UNDERGROUND CABLE SHALL BE PLACED AT A MINIMUM DEPTH OF 36" BELOW THE SURFACE UNLESS OTHERWISE NOTED.

1. UTILITY AND ROW LINES ARE APPROXIMATE. CONTRACTOR SHALL DETERMINE EXACT LOCATIONS PRIOR TO CONSTRUCTION.
2. ALL UNDERGROUND CABLE SHALL BE PLACED AT A MINIMUM DEPTH OF 36" BELOW THE SURFACE UNLESS OTHERWISE NOTED.

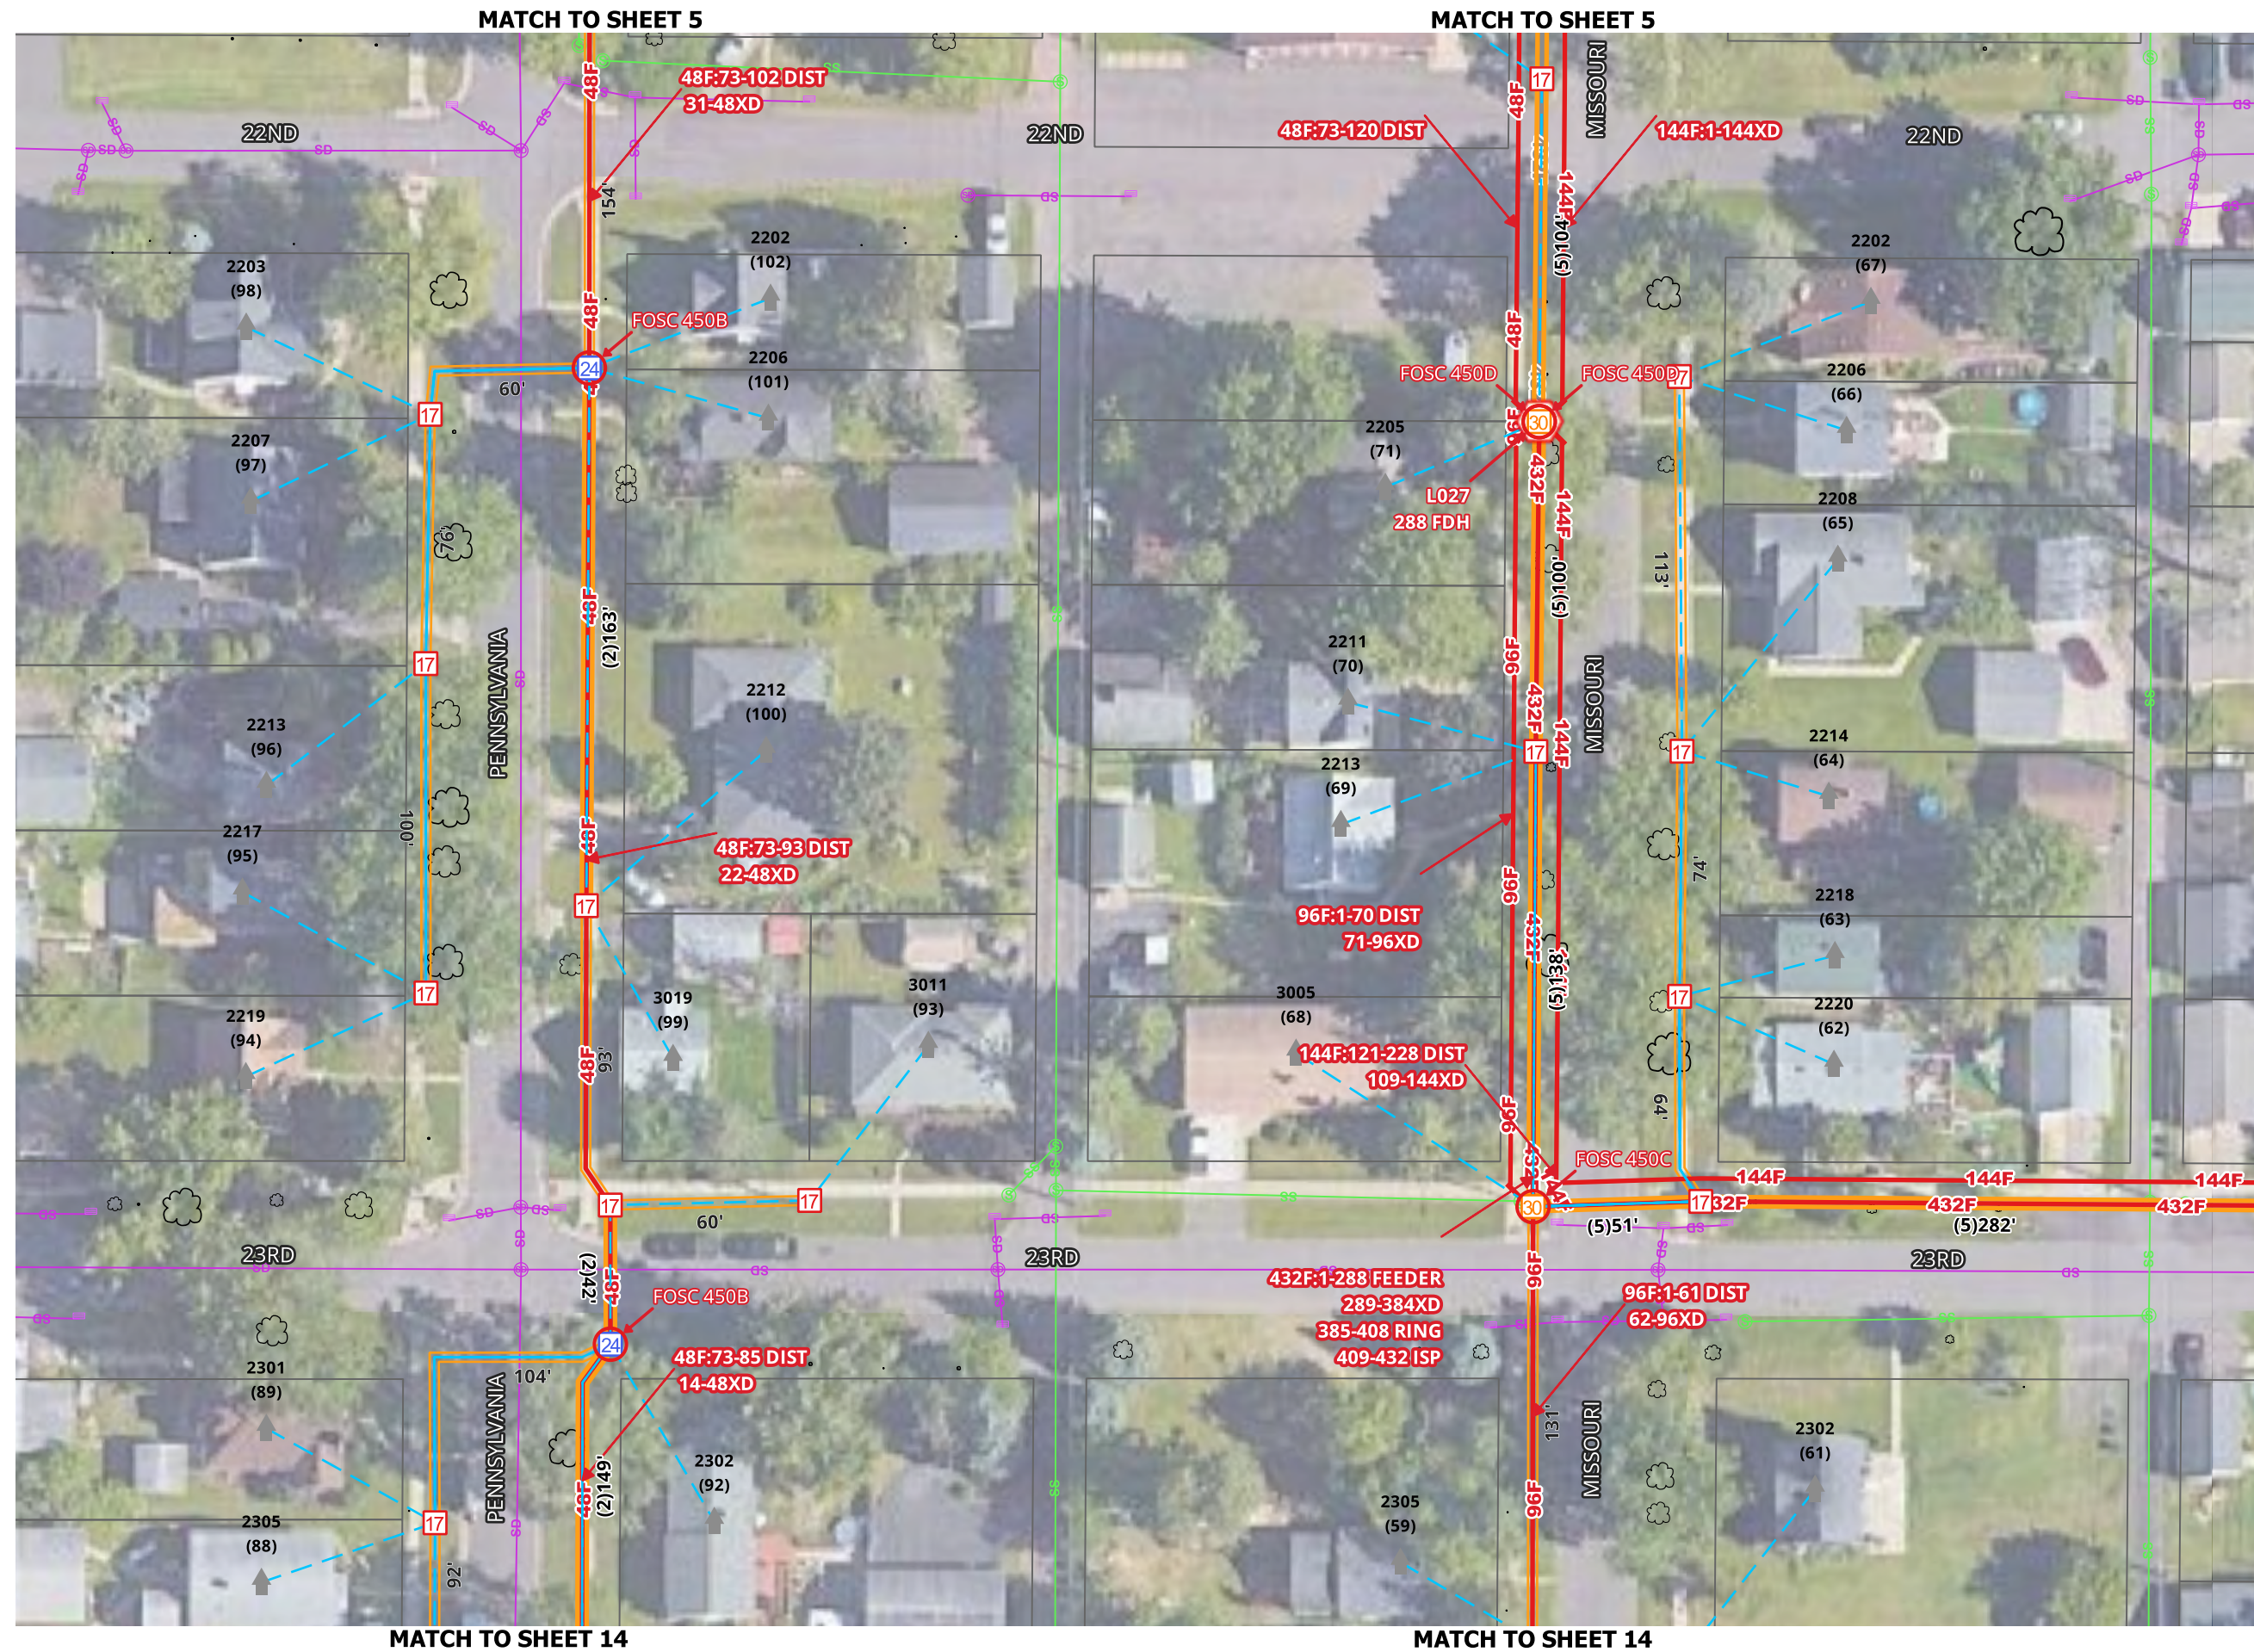

1. UTILITY AND ROW LINES ARE APPROXIMATE. CONTRACTOR SHALL DETERMINE EXACT LOCATIONS PRIOR TO CONSTRUCTION.
2. ALL UNDERGROUND CABLE SHALL BE PLACED AT A MINIMUM DEPTH OF 36" BELOW THE SURFACE UNLESS OTHERWISE NOTED.

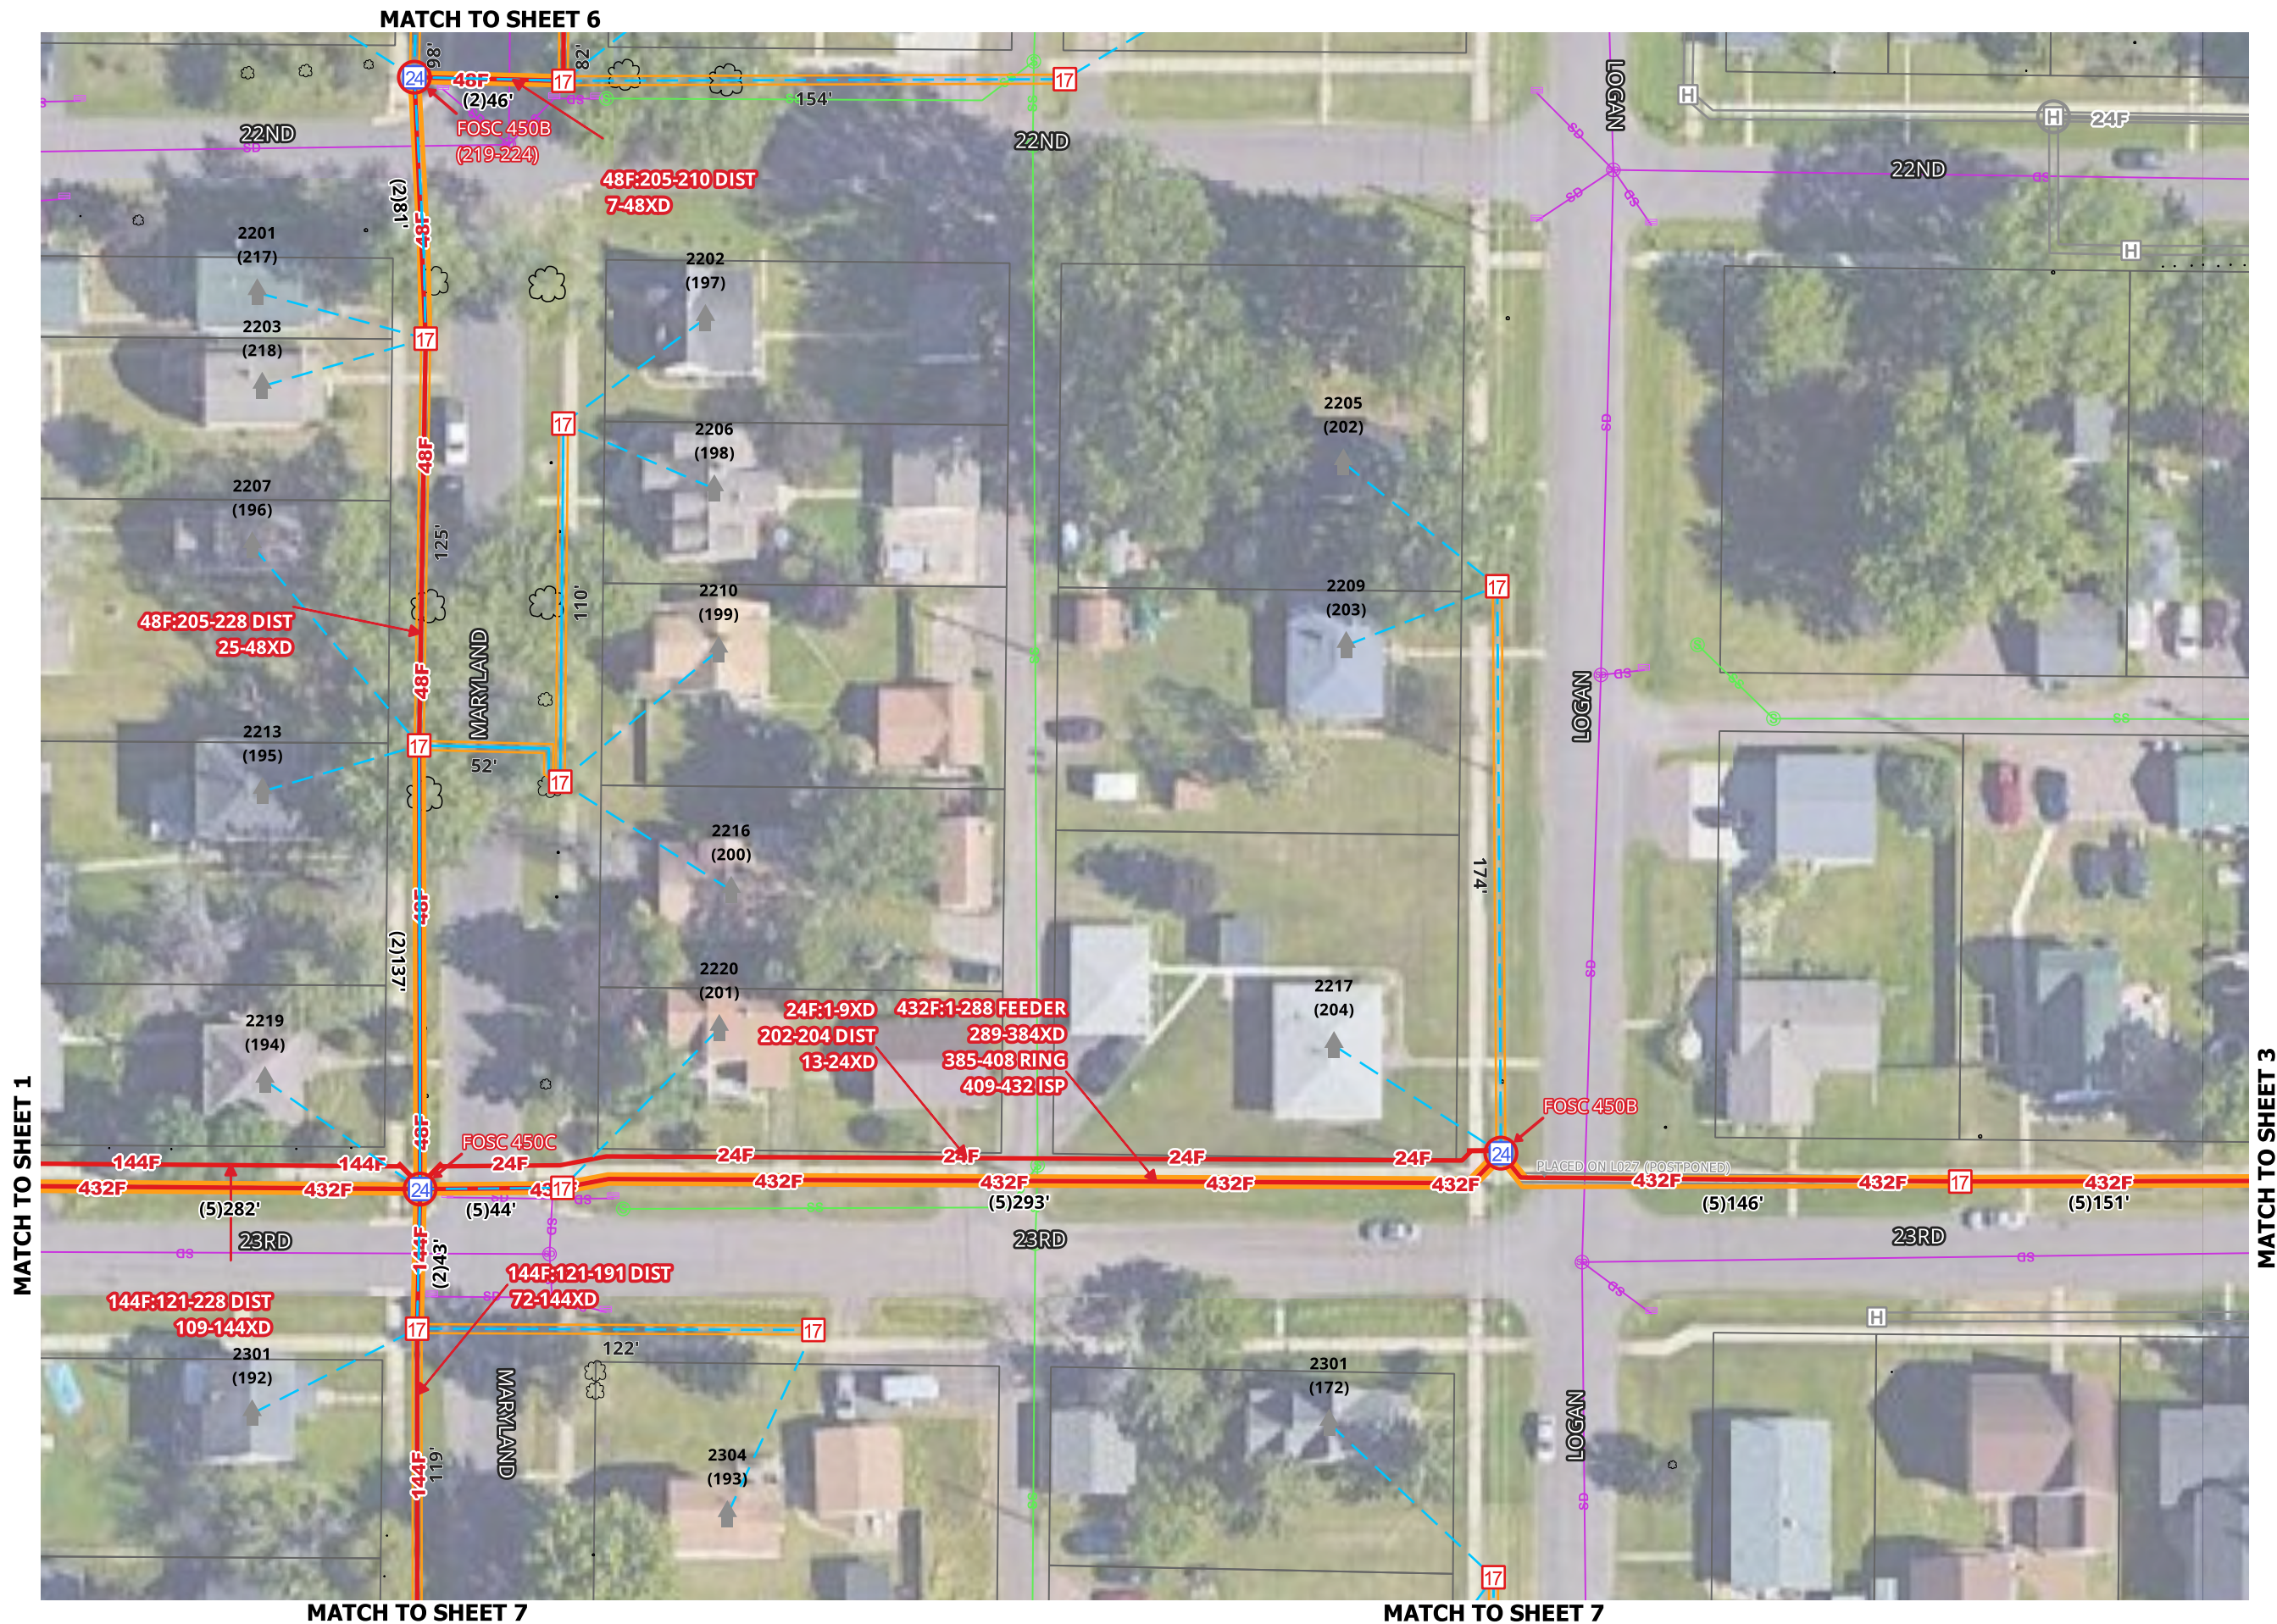


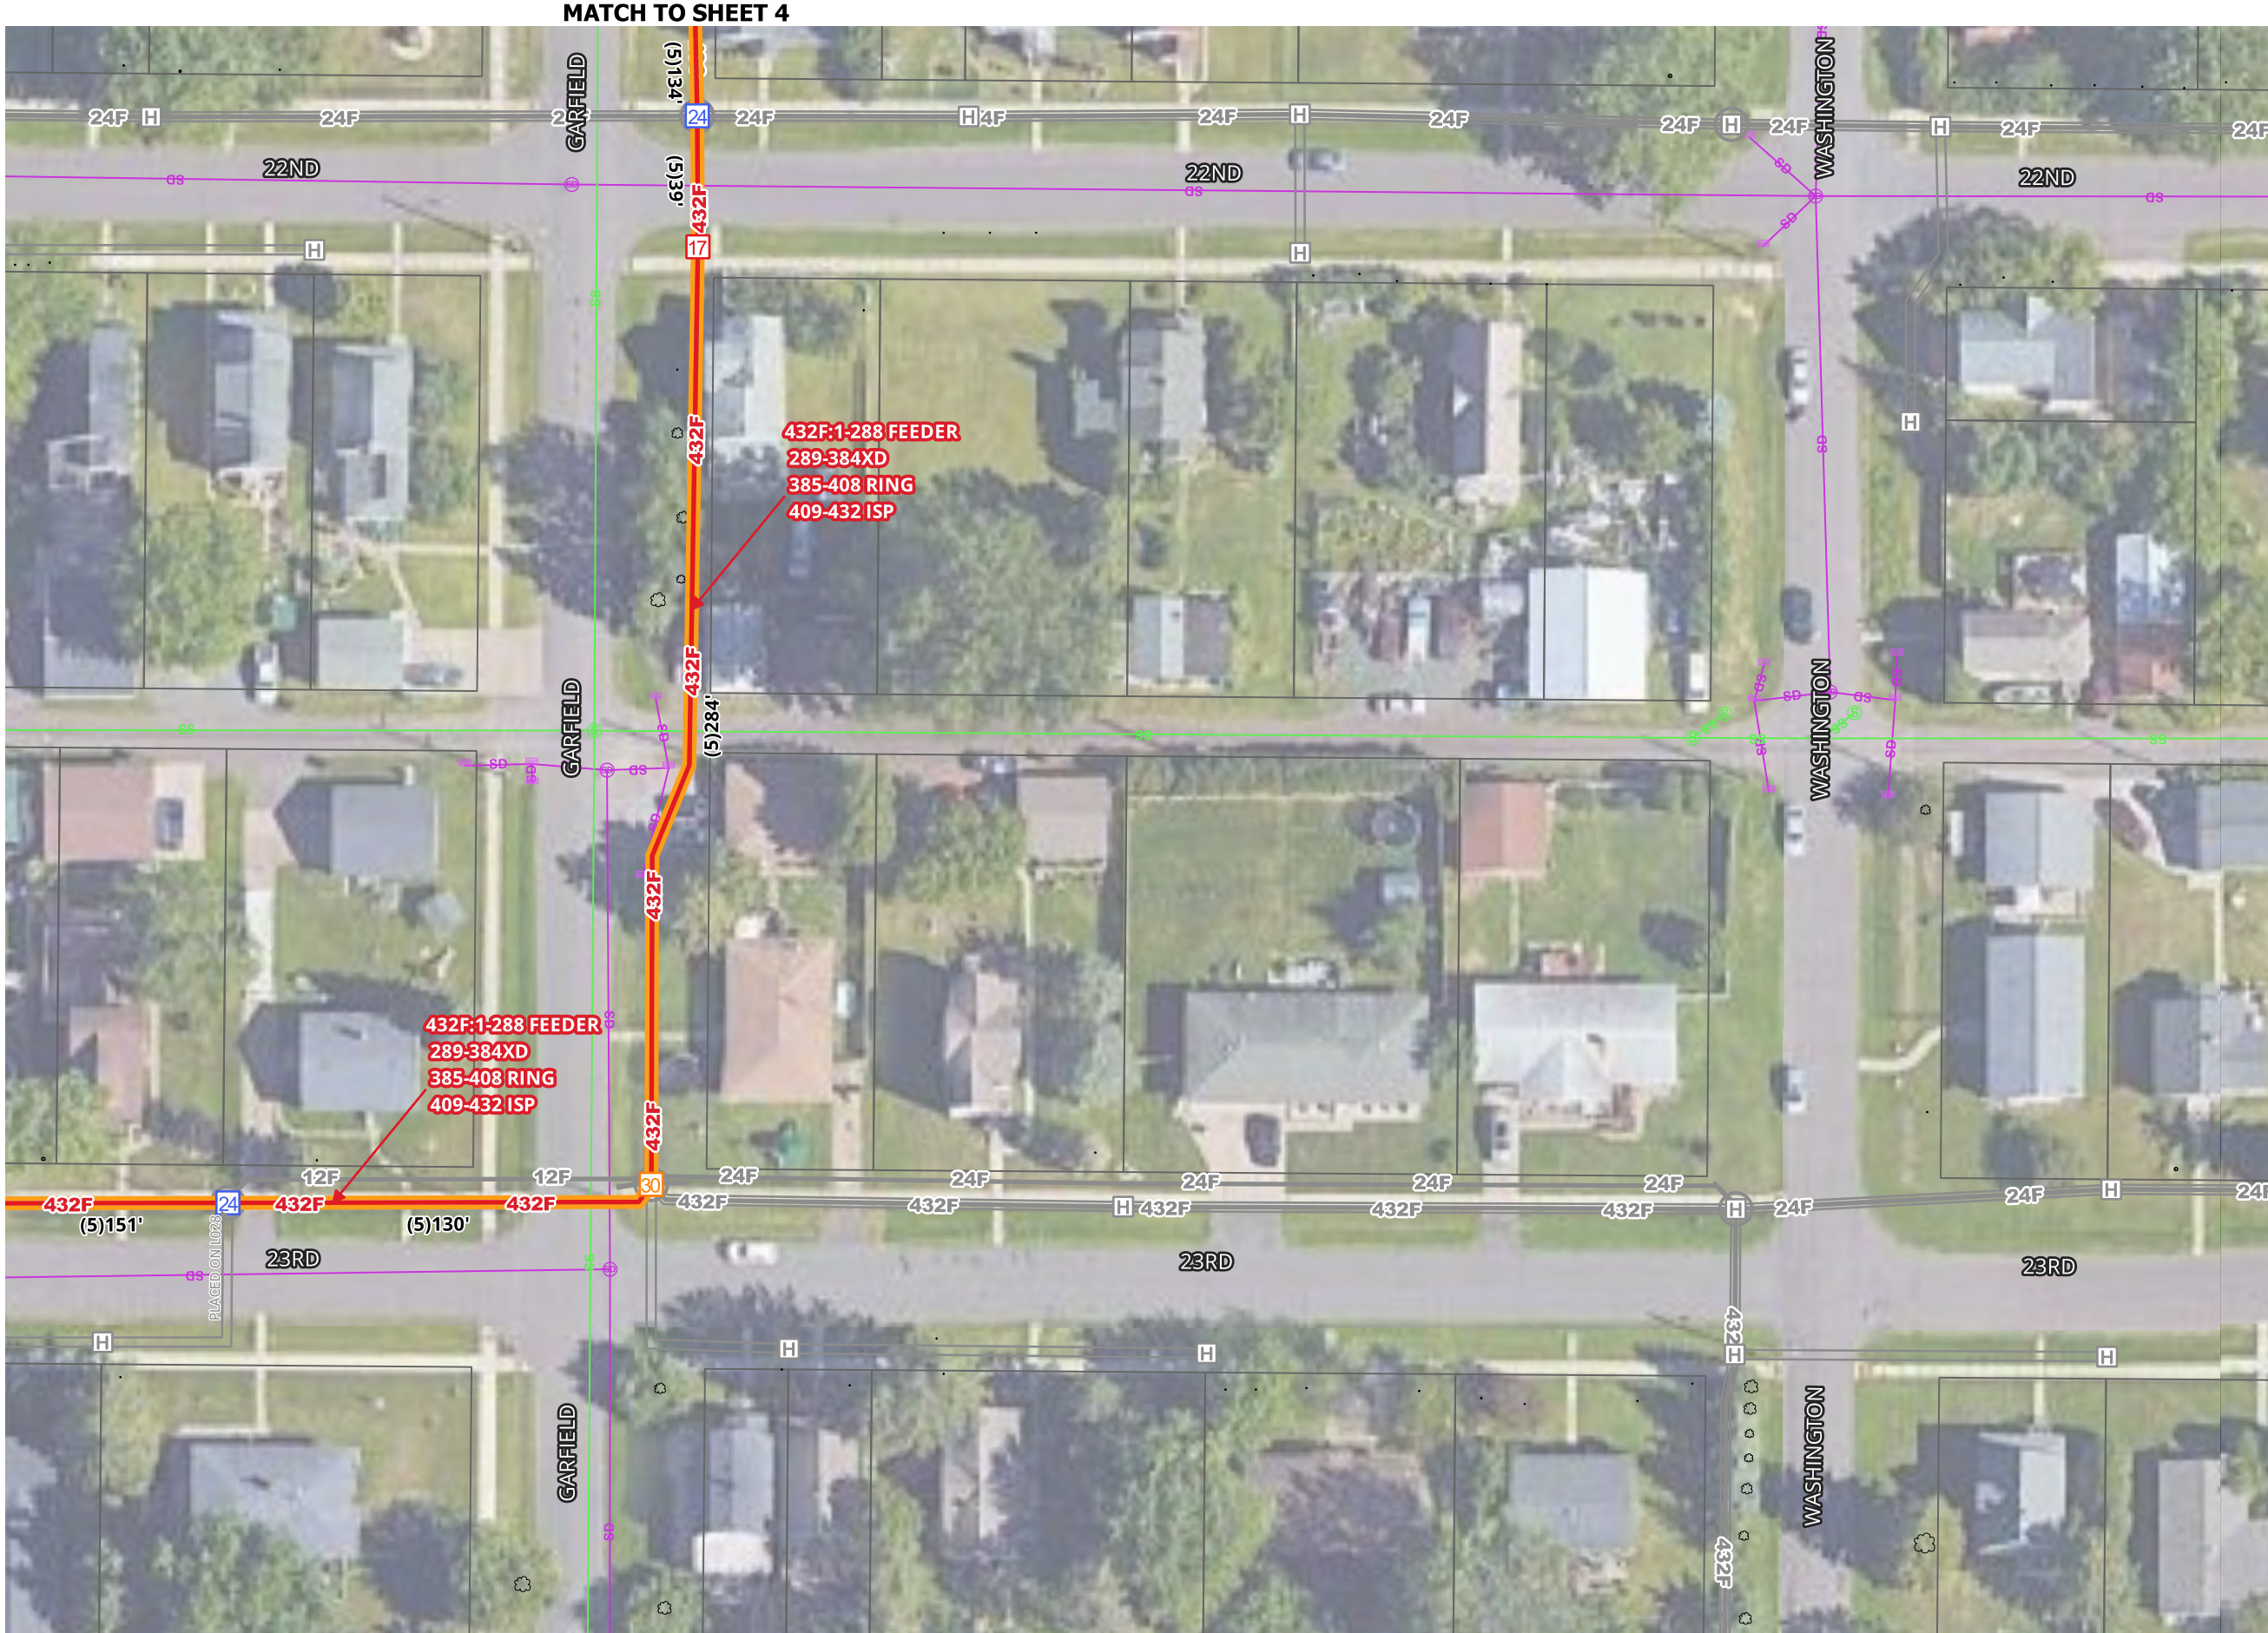

SCALE 1:50


1. UTILITY AND ROW LINES ARE APPROXIMATE. CONTRACTOR SHALL DETERMINE EXACT LOCATIONS PRIOR TO CONSTRUCTION.

2. ALL UNDERGROUND CABLE SHALL BE PLACED AT A MINIMUM DEPTH OF 36" BELOW THE SURFACE UNLESS OTHERWISE NOTED.

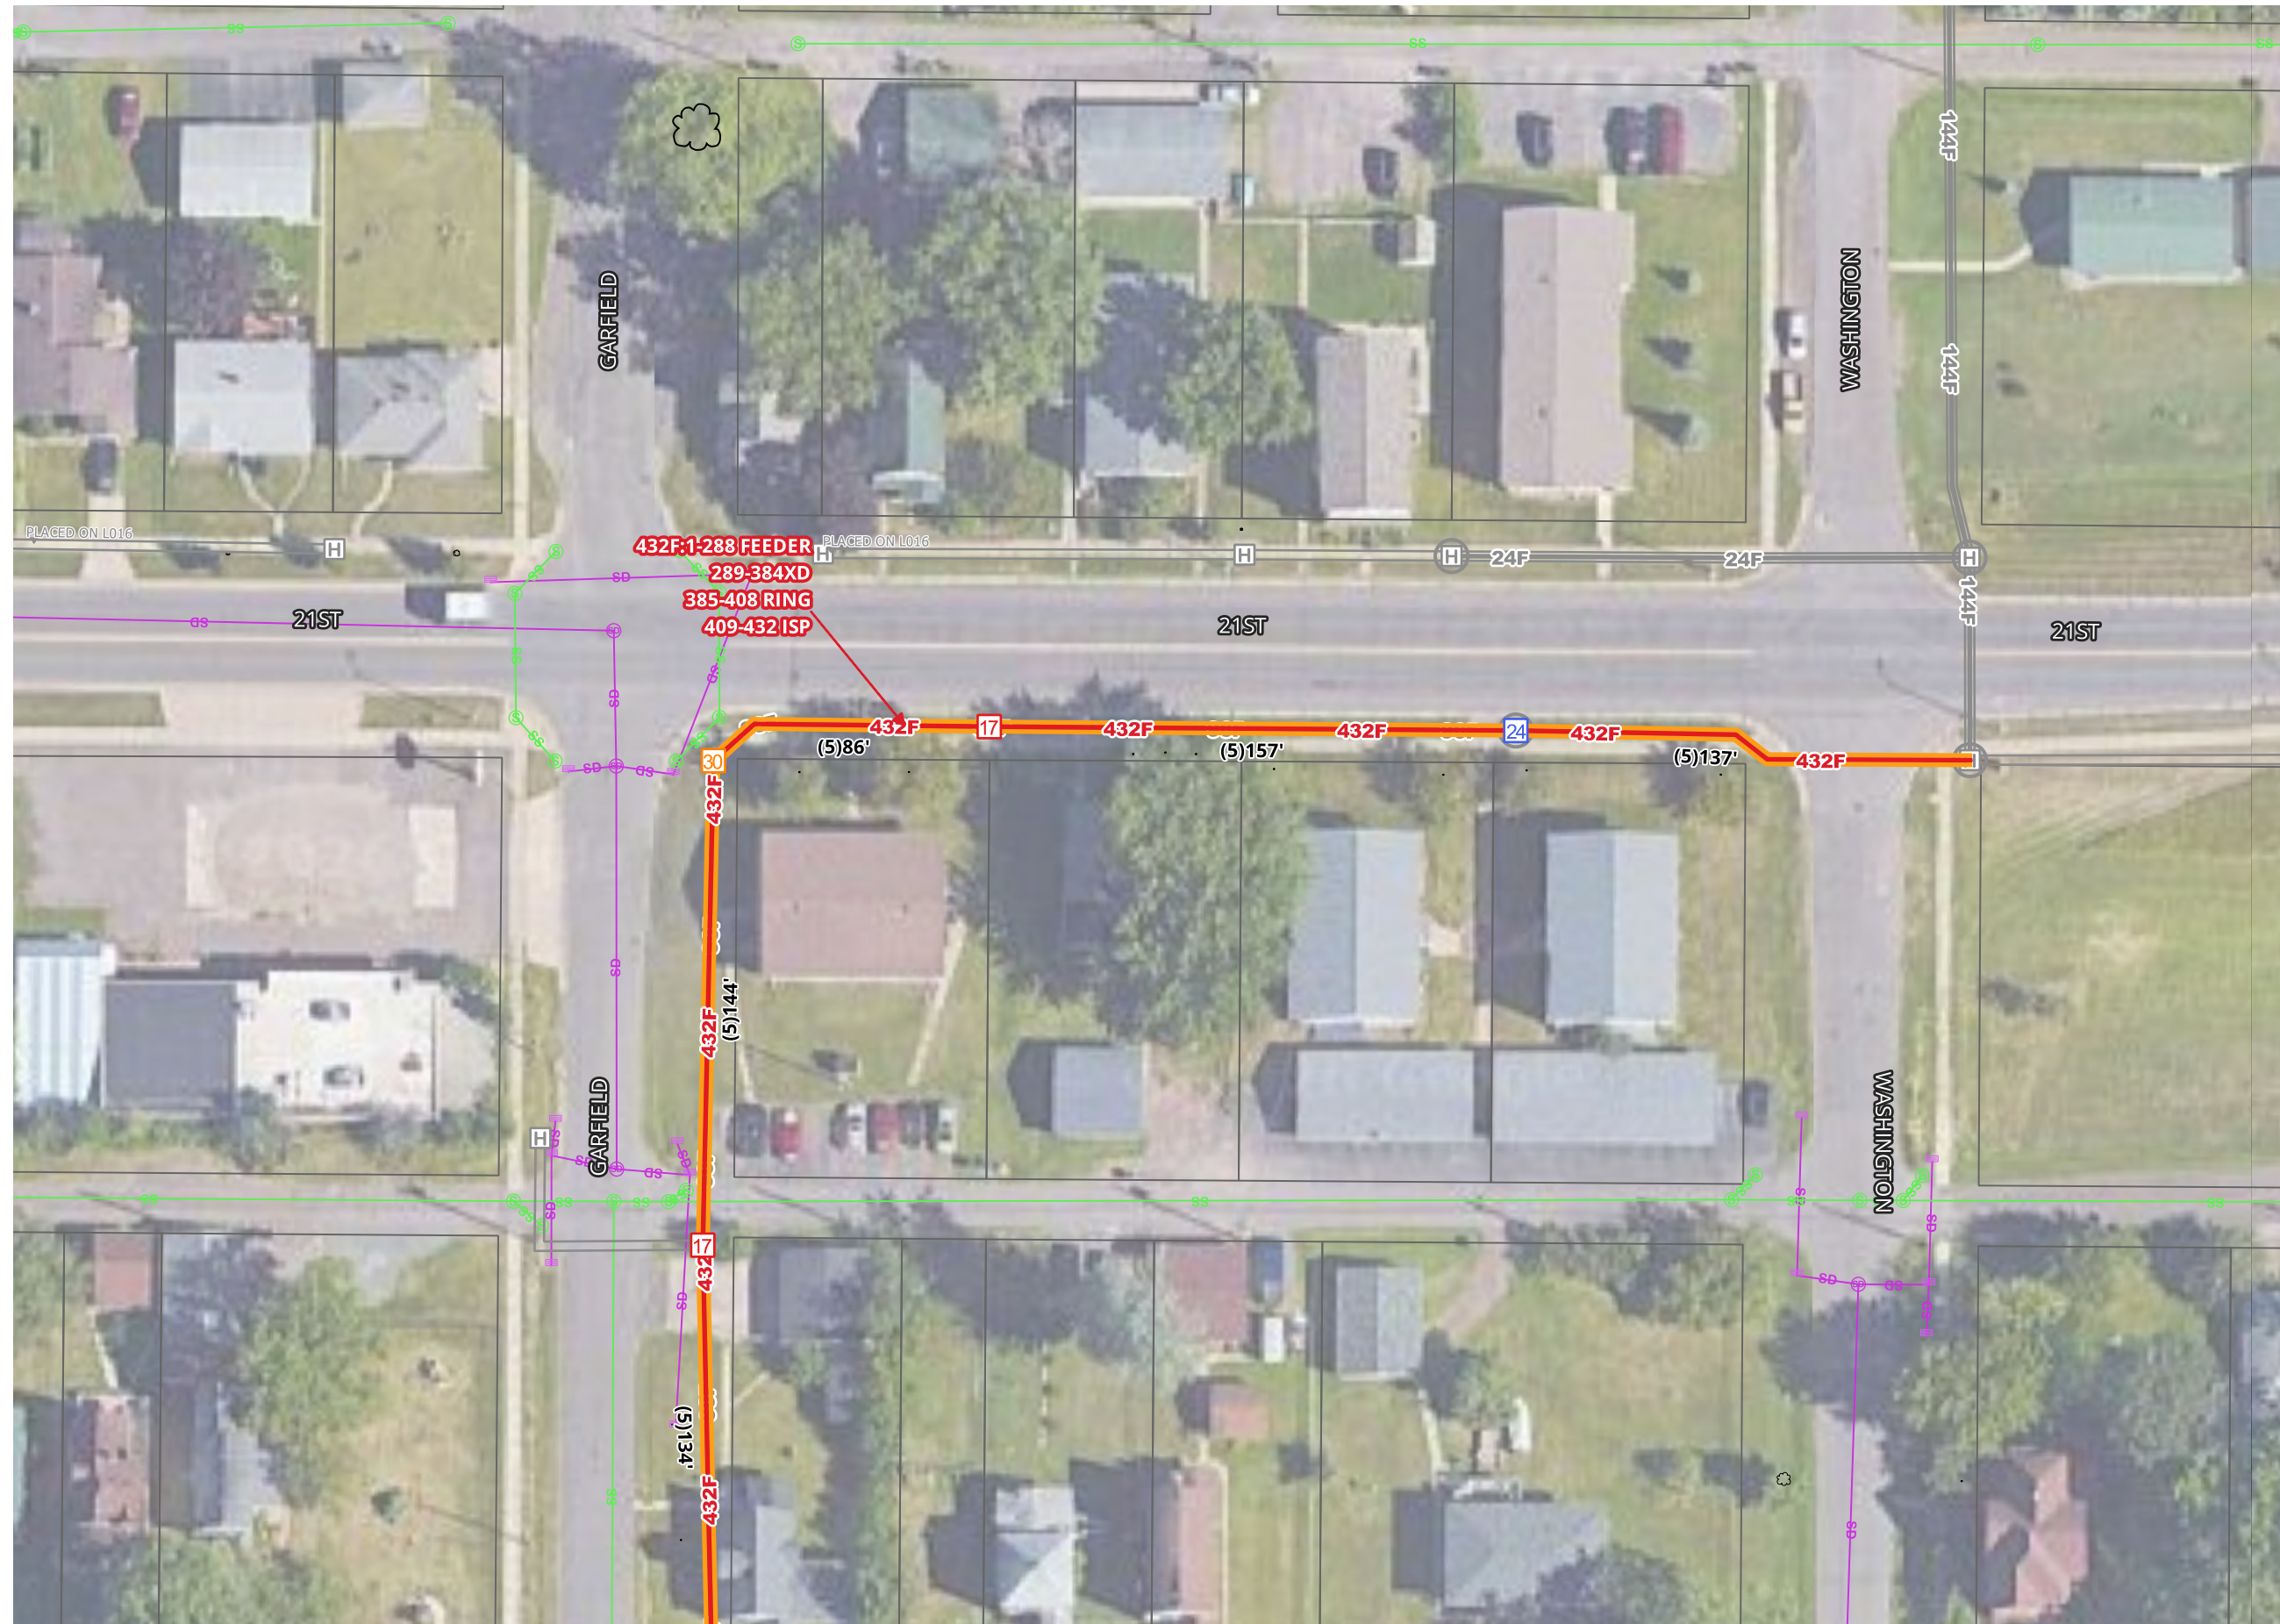

MATCH TO SHEET 3

1. UTILITY AND ROW LINES ARE APPROXIMATE. CONTRACTOR SHALL DETERMINE EXACT LOCATIONS PRIOR TO CONSTRUCTION.
2. ALL UNDERGROUND CABLE SHALL BE PLACED AT A MINIMUM DEPTH OF 36" BELOW THE SURFACE UNLESS OTHERWISE NOTED.

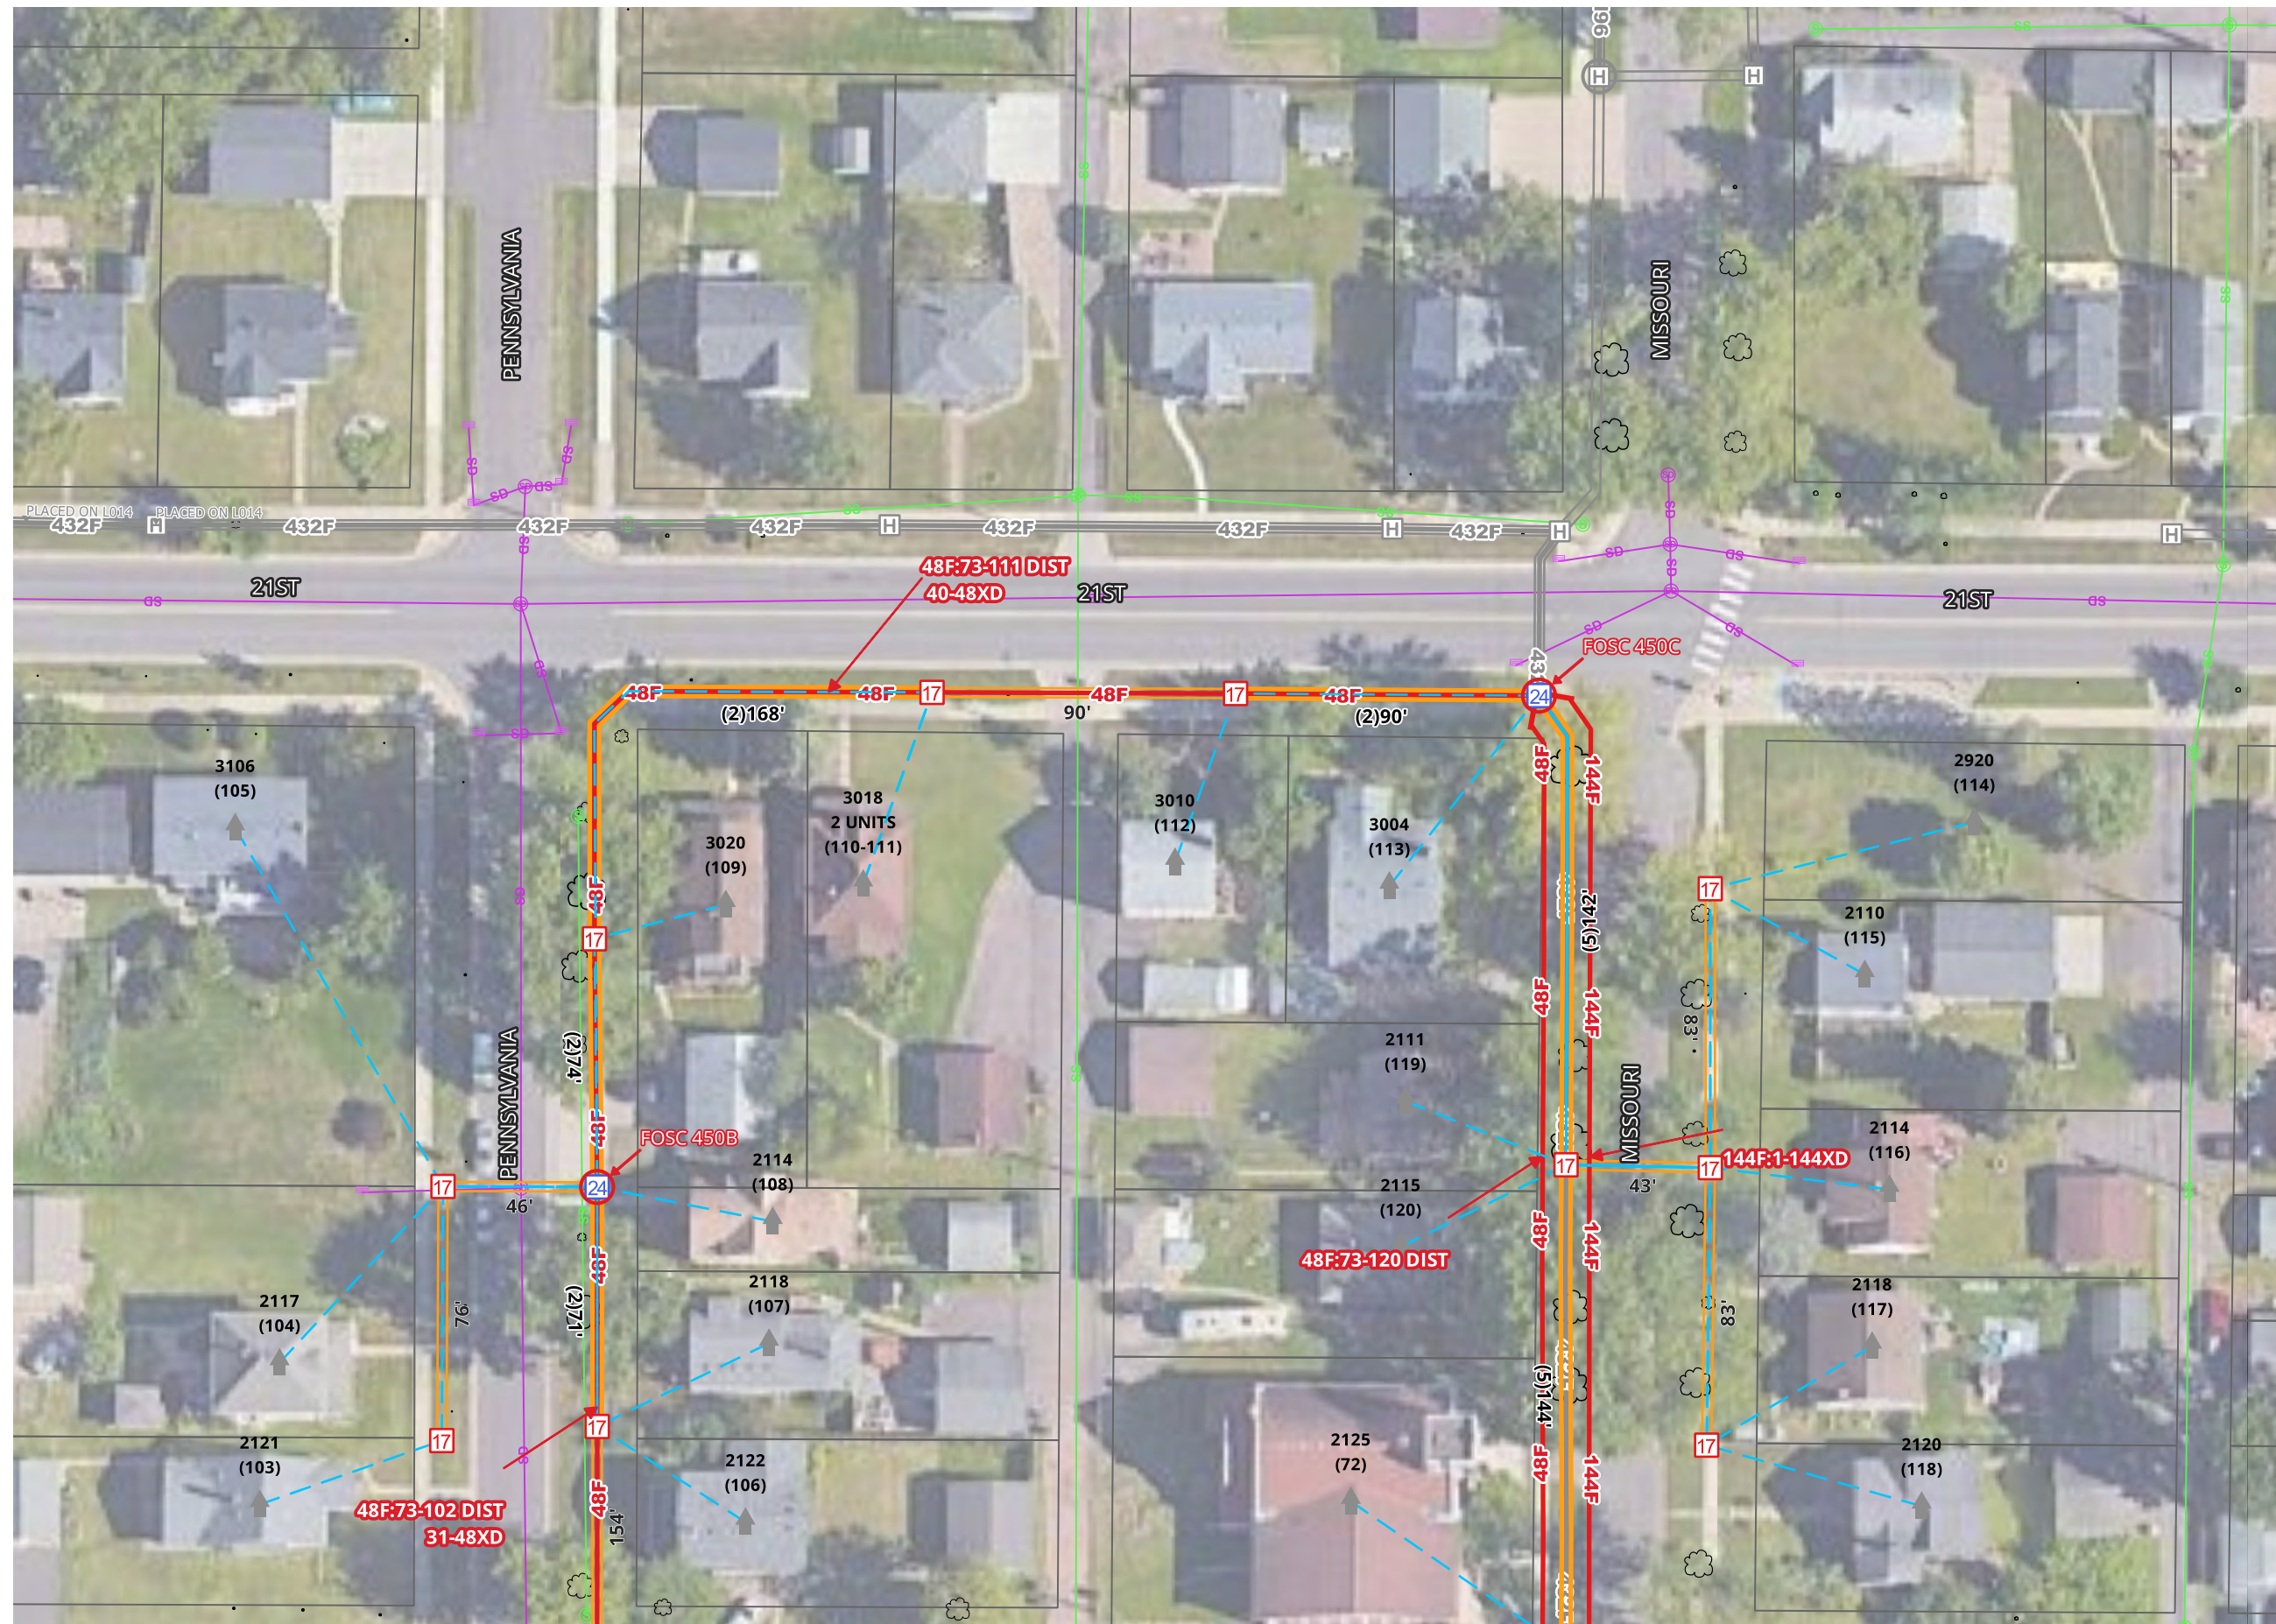


MATCH TO SHEET 1

[illegible]


1. UTILITY AND ROW LINES ARE APPROXIMATE. CONTRACTOR SHALL DETERMINE EXACT LOCATIONS PRIOR TO CONSTRUCTION.


2. ALL UNDERGROUND CABLE SHALL BE PLACED AT A MINIMUM DEPTH OF 36" BELOW THE SURFACE UNLESS OTHERWISE NOTED.

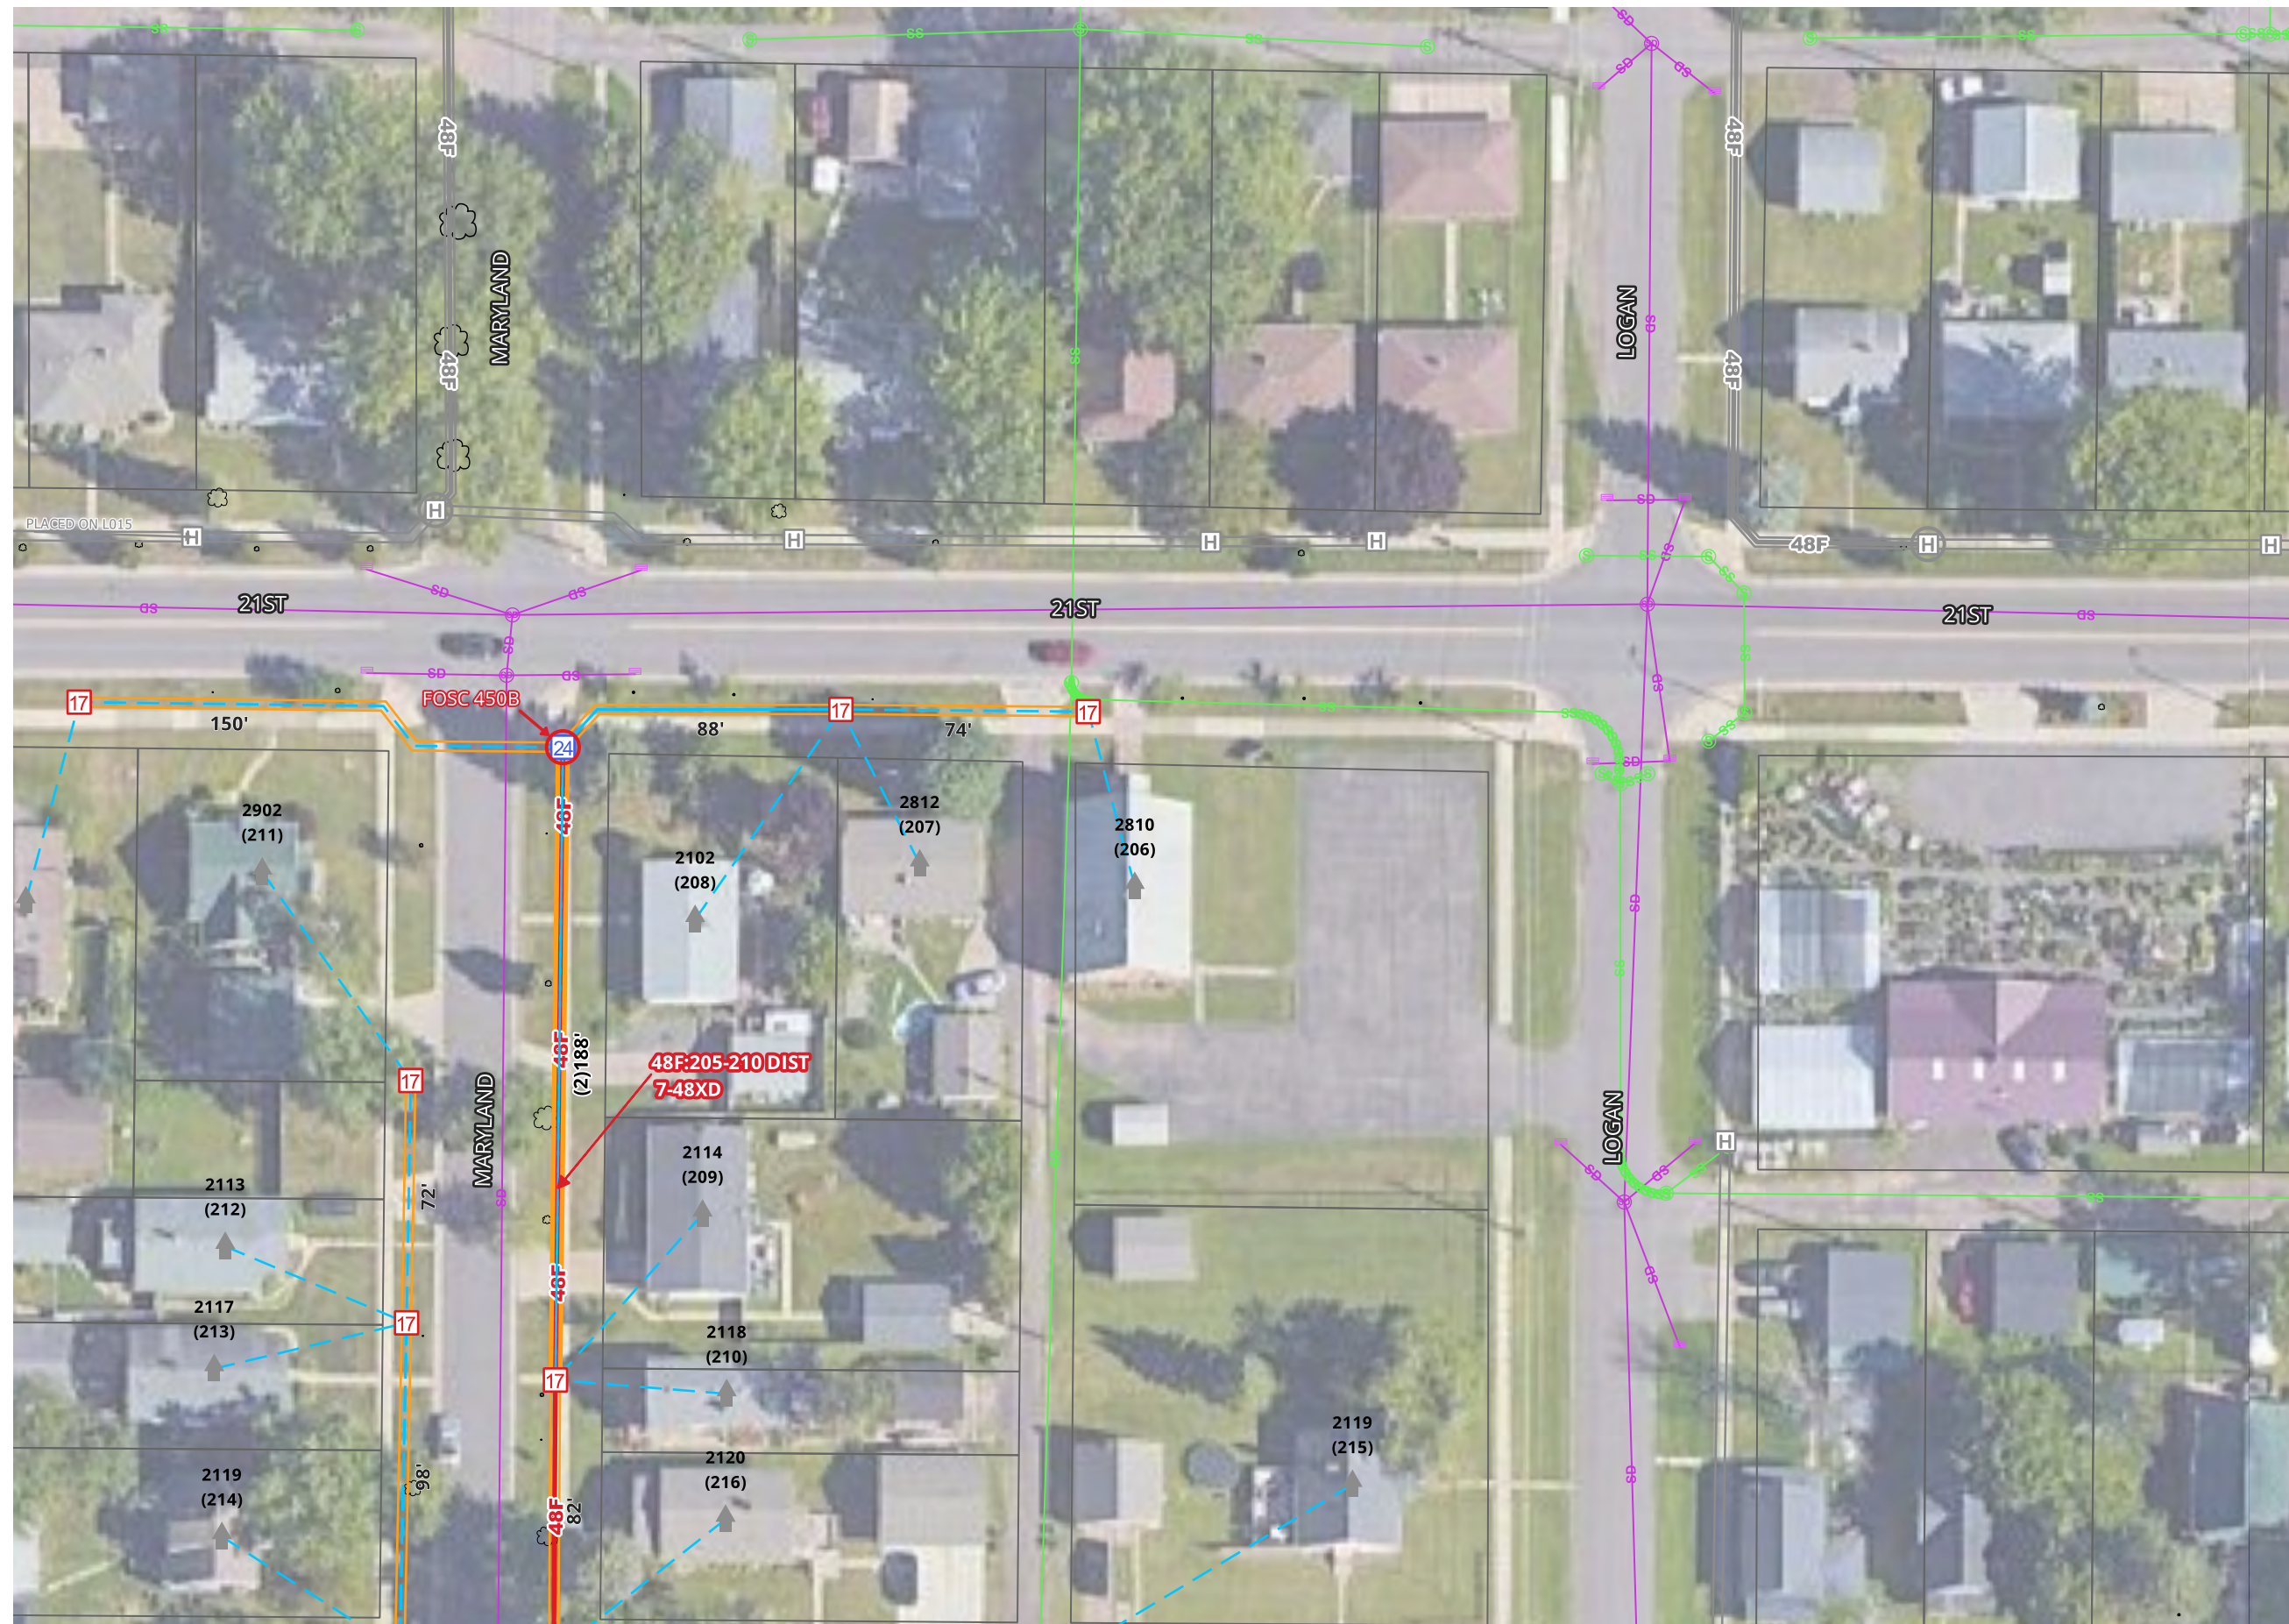

MATCH TO SHEET 2

1. UTILITY AND ROW LINES ARE APPROXIMATE. CONTRACTOR SHALL DETERMINE EXACT LOCATIONS PRIOR TO CONSTRUCTION.
2. ALL UNDERGROUND CABLE SHALL BE PLACED AT A MINIMUM DEPTH OF 36" BELOW THE SURFACE UNLESS OTHERWISE NOTED.

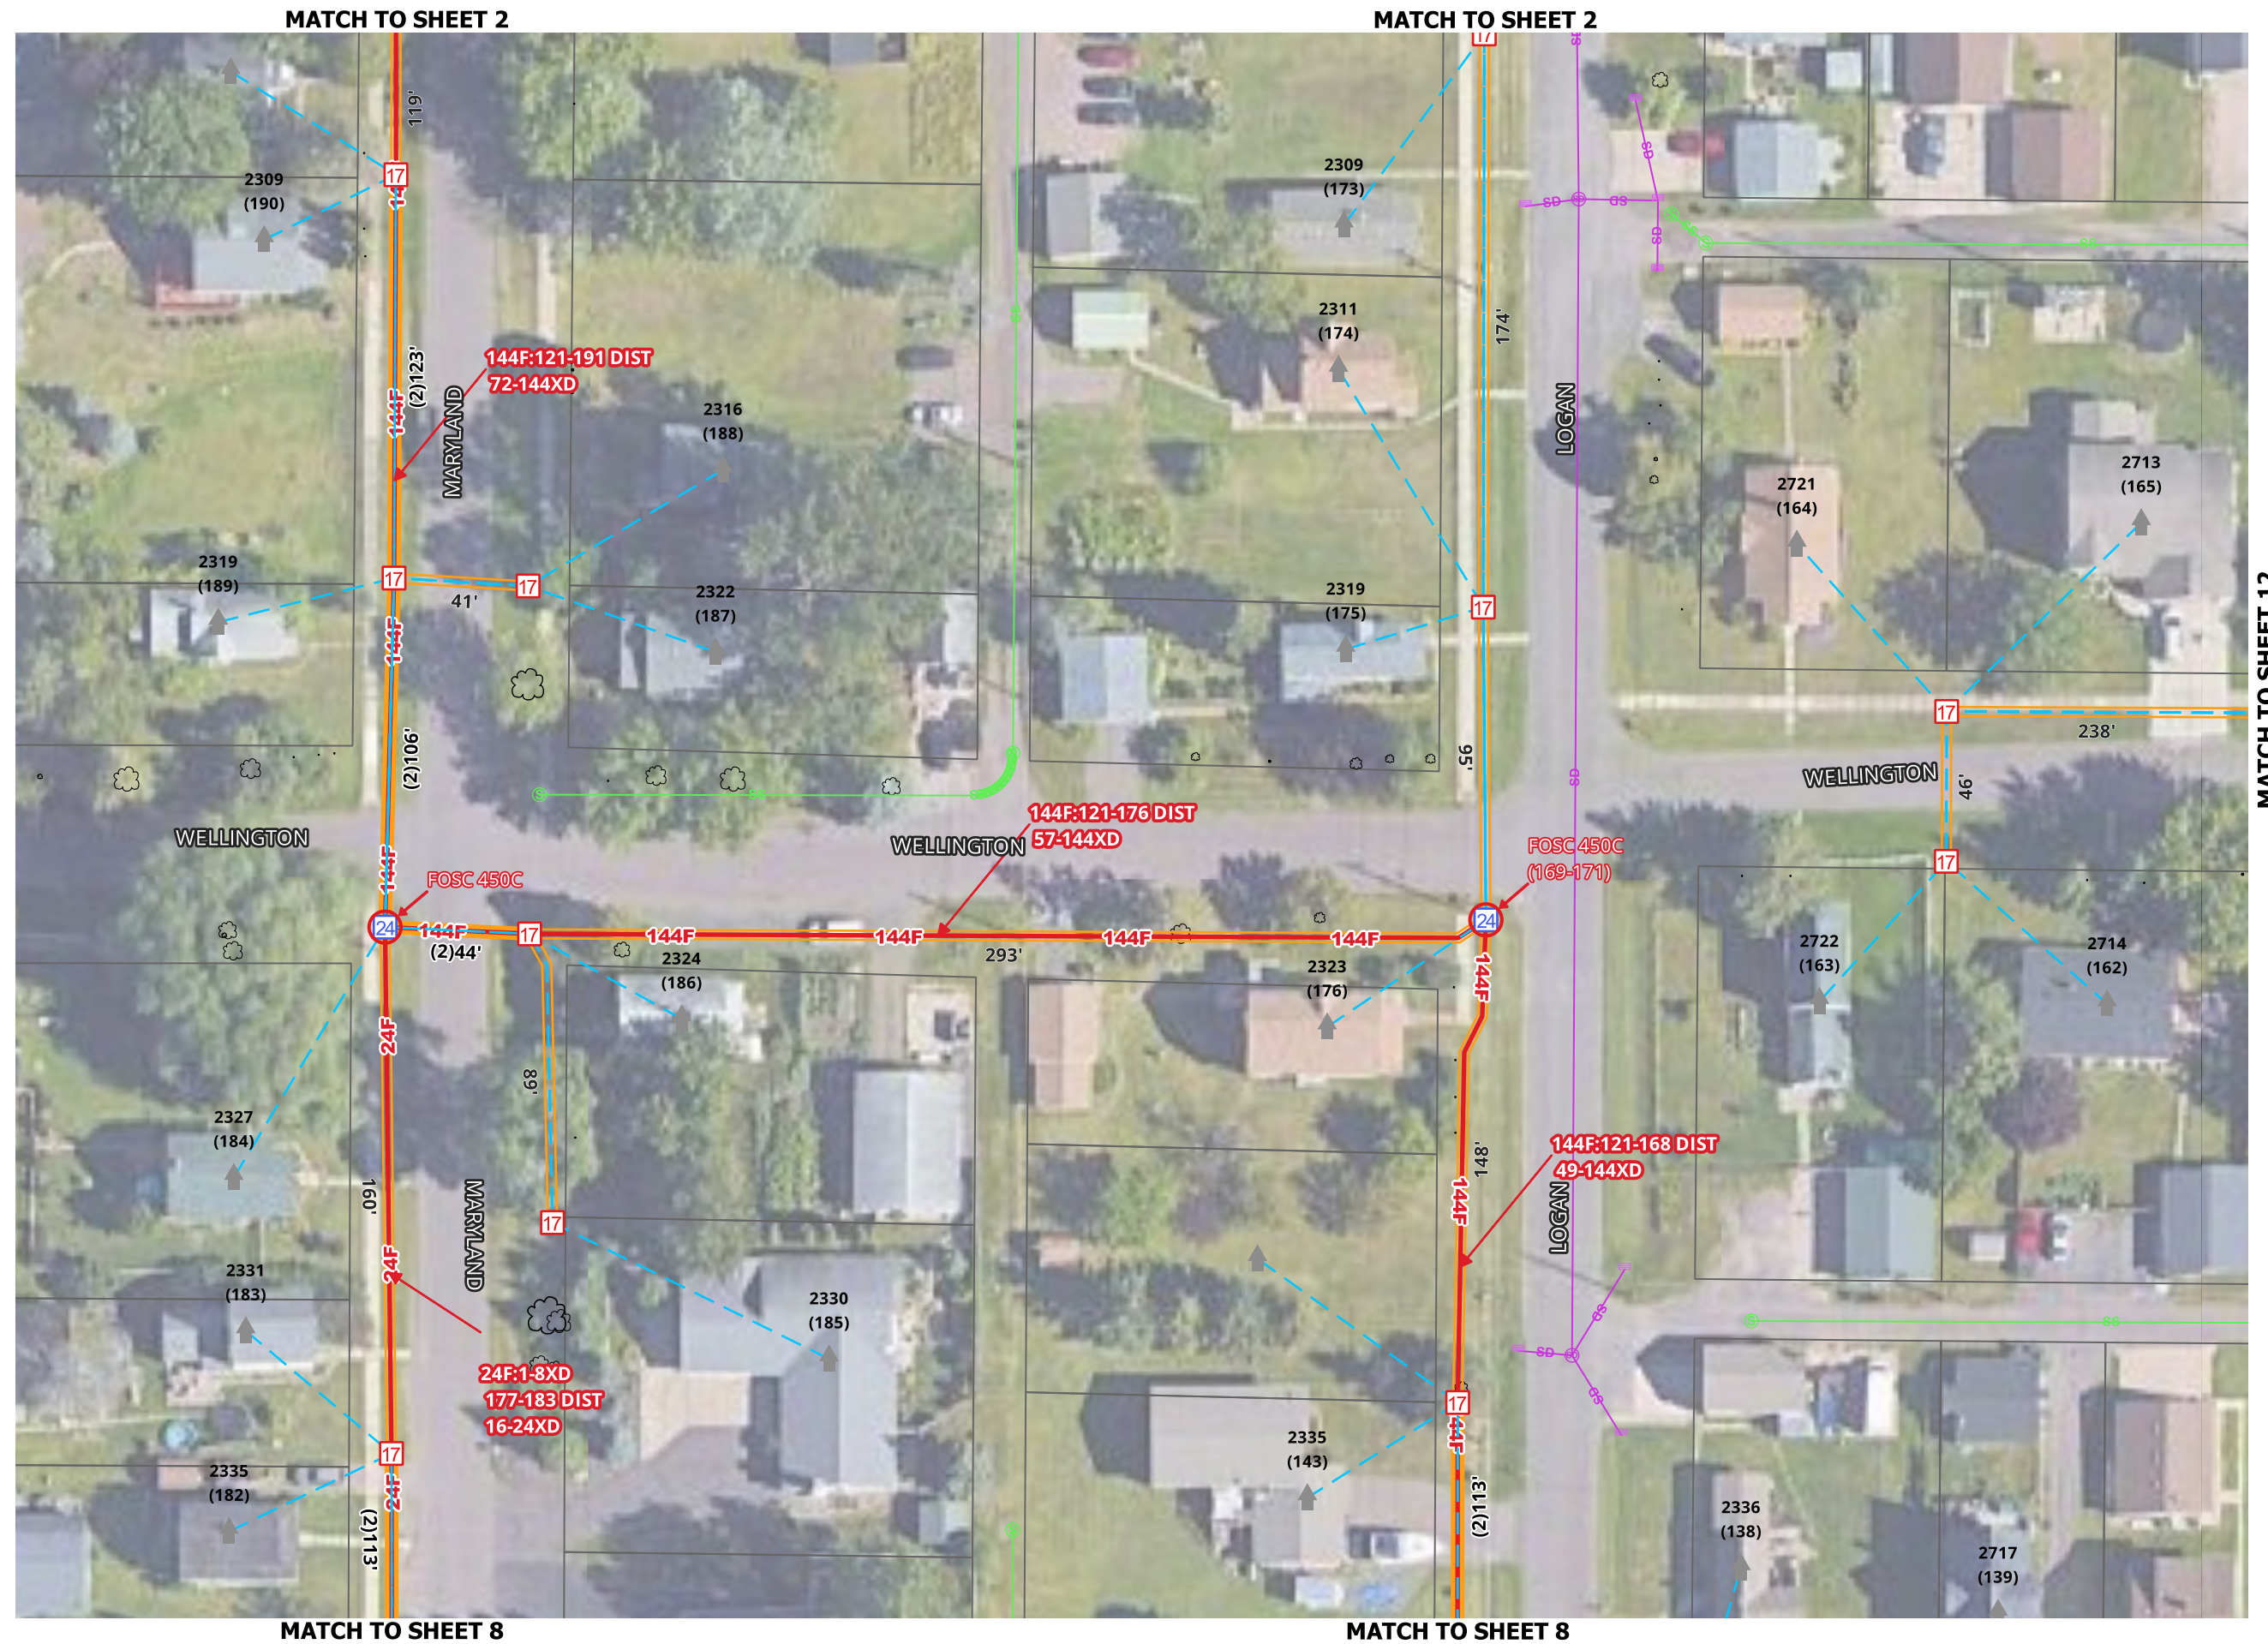

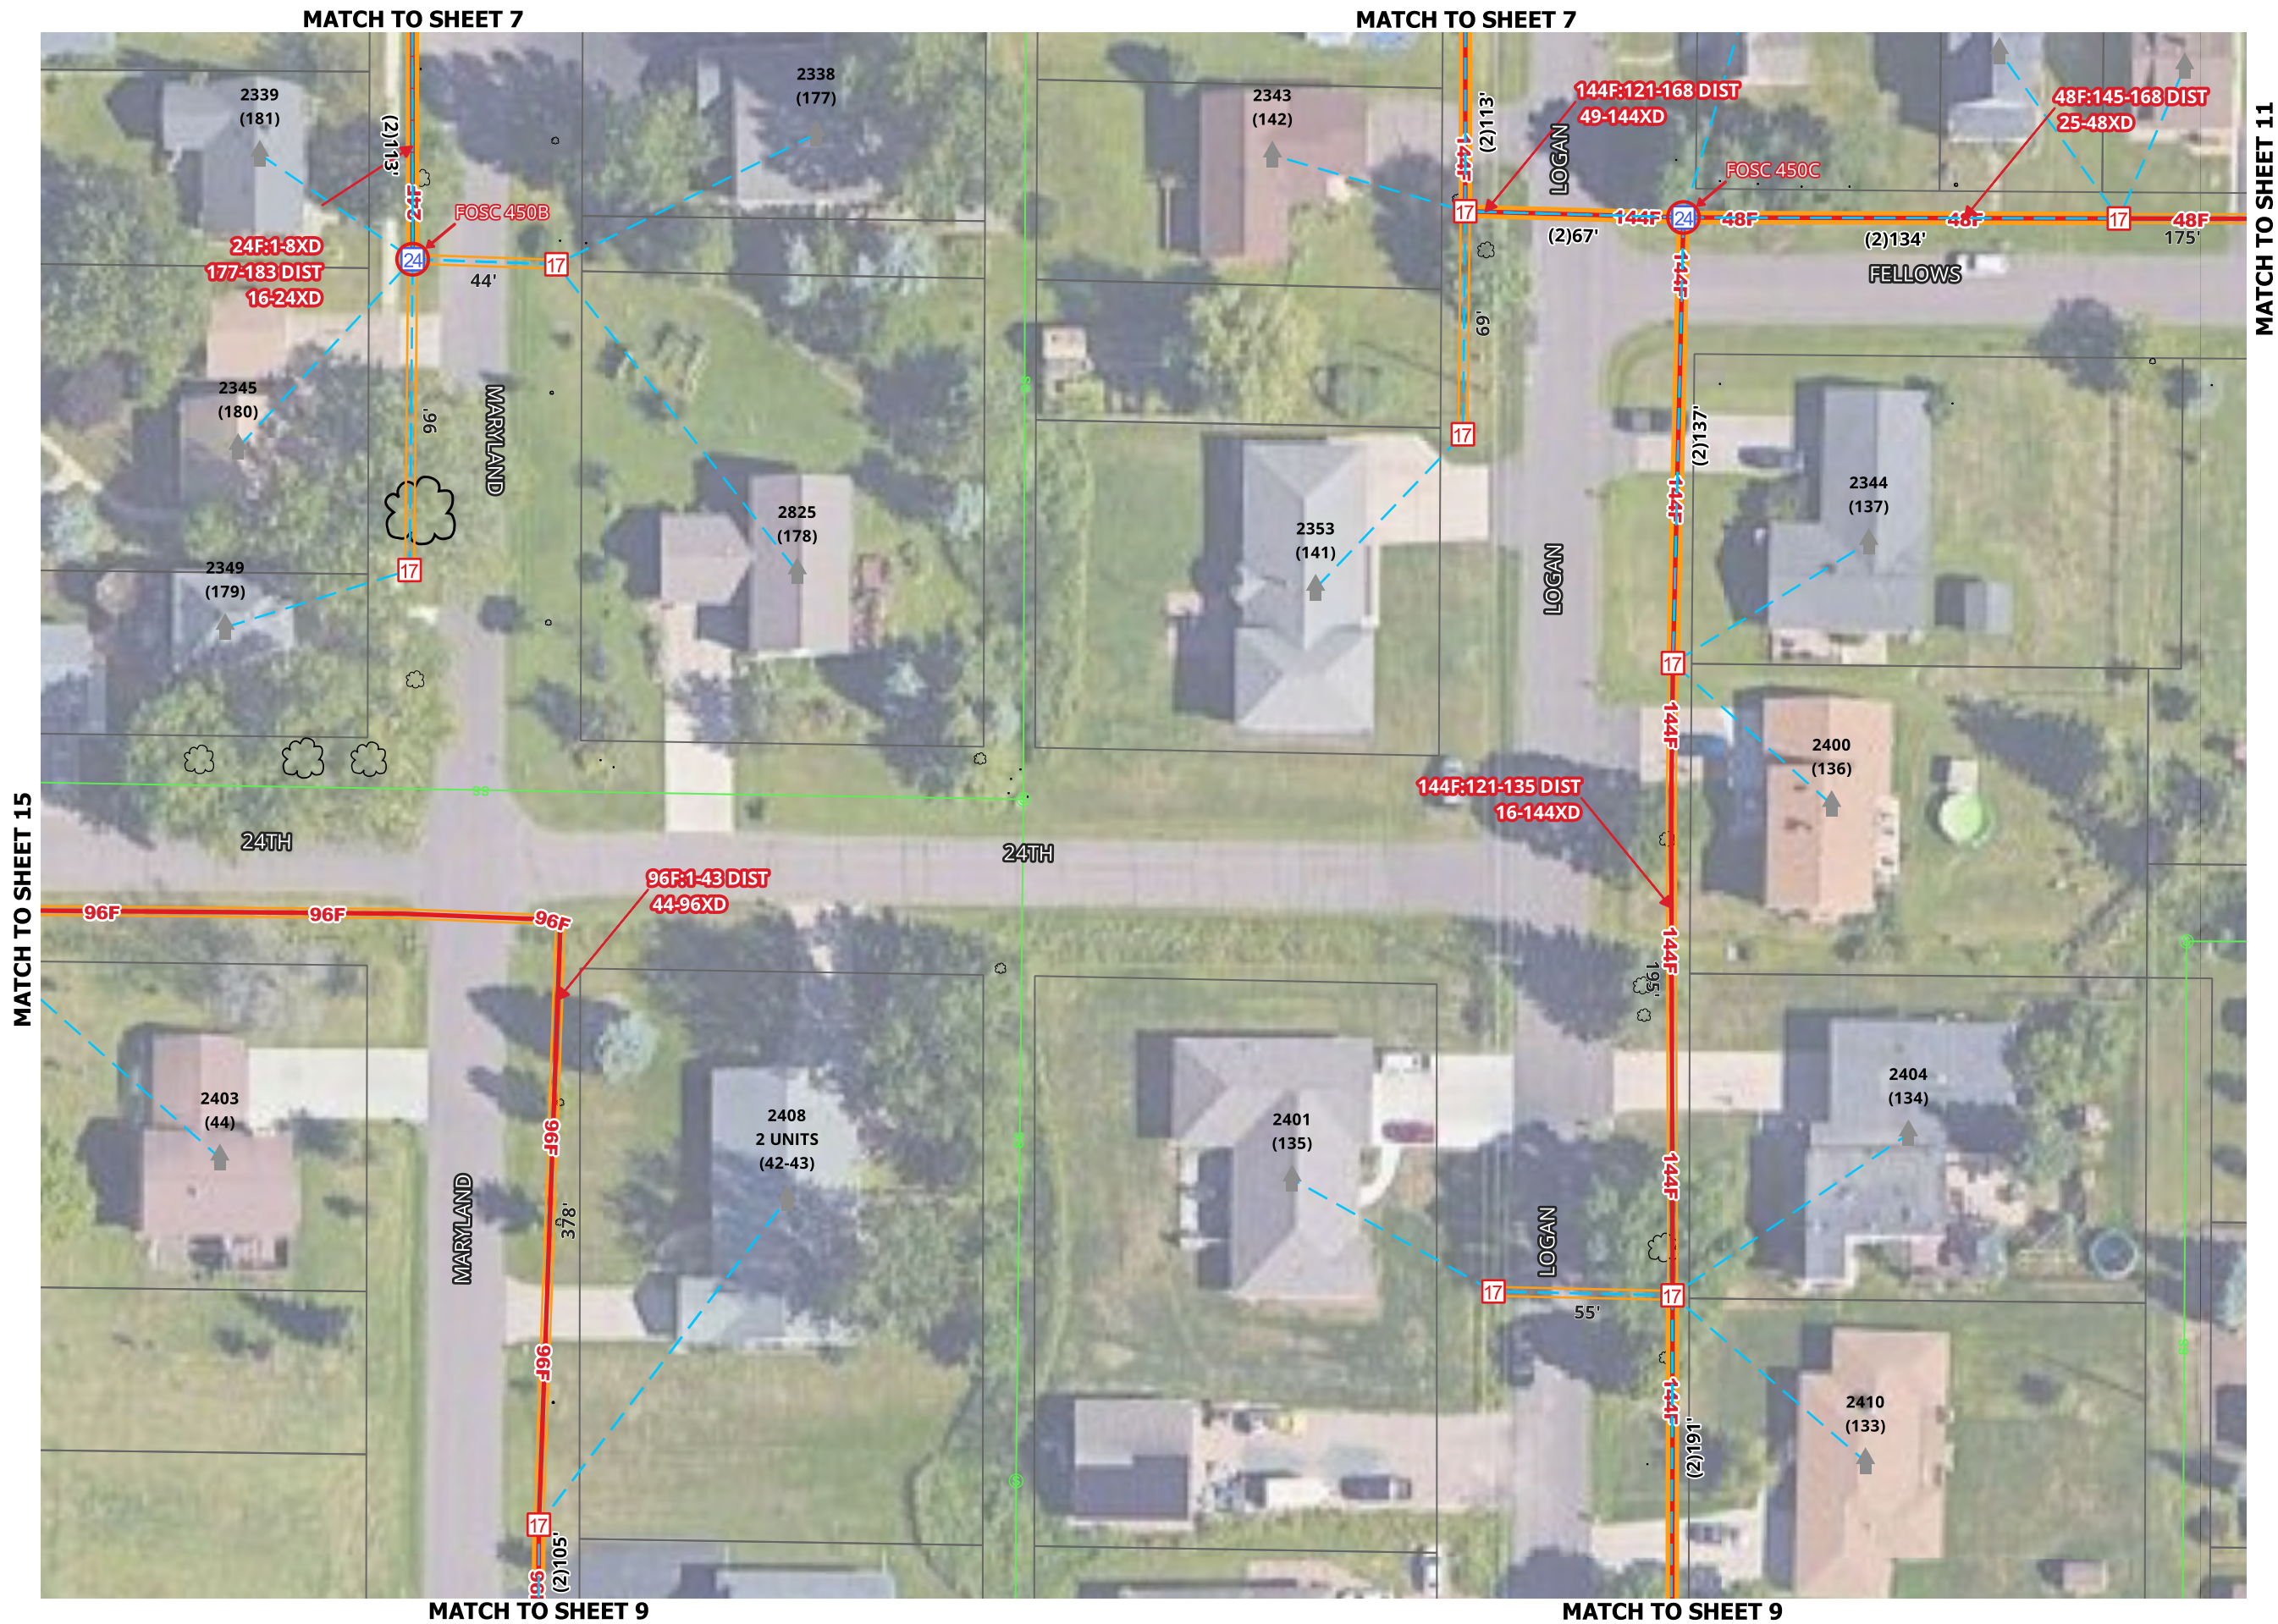

1. UTILITY AND ROW LINES ARE APPROXIMATE. CONTRACTOR SHALL DETERMINE EXACT LOCATIONS PRIOR TO CONSTRUCTION.

2. ALL UNDERGROUND CABLE SHALL BE PLACED AT A MINIMUM DEPTH OF 36" BELOW THE SURFACE UNLESS OTHERWISE NOTED.

MATCH TO SHEET 10



SHEET 10 OF 17

DATE 08/11/2026

MAP REF.

COUNTY:
DOUGLAS

TOWNSHIP:

TOWN:

RANGE:

SECTION:

MUNICIPALITY:
SUPERIOR

AS BUILT:

DATE:


WBS:

FILENAME: SUPERIOR FTTH

REV No	DATE	STATUS

SCALE 1:50

1. UTILITY AND ROW LINES ARE APPROXIMATE. CONTRACTOR SHALL DETERMINE EXACT LOCATIONS PRIOR TO CONSTRUCTION.
2. ALL UNDERGROUND CABLE SHALL BE PLACED AT A MINIMUM DEPTH OF 36" BELOW THE SURFACE UNLESS OTHERWISE NOTED.

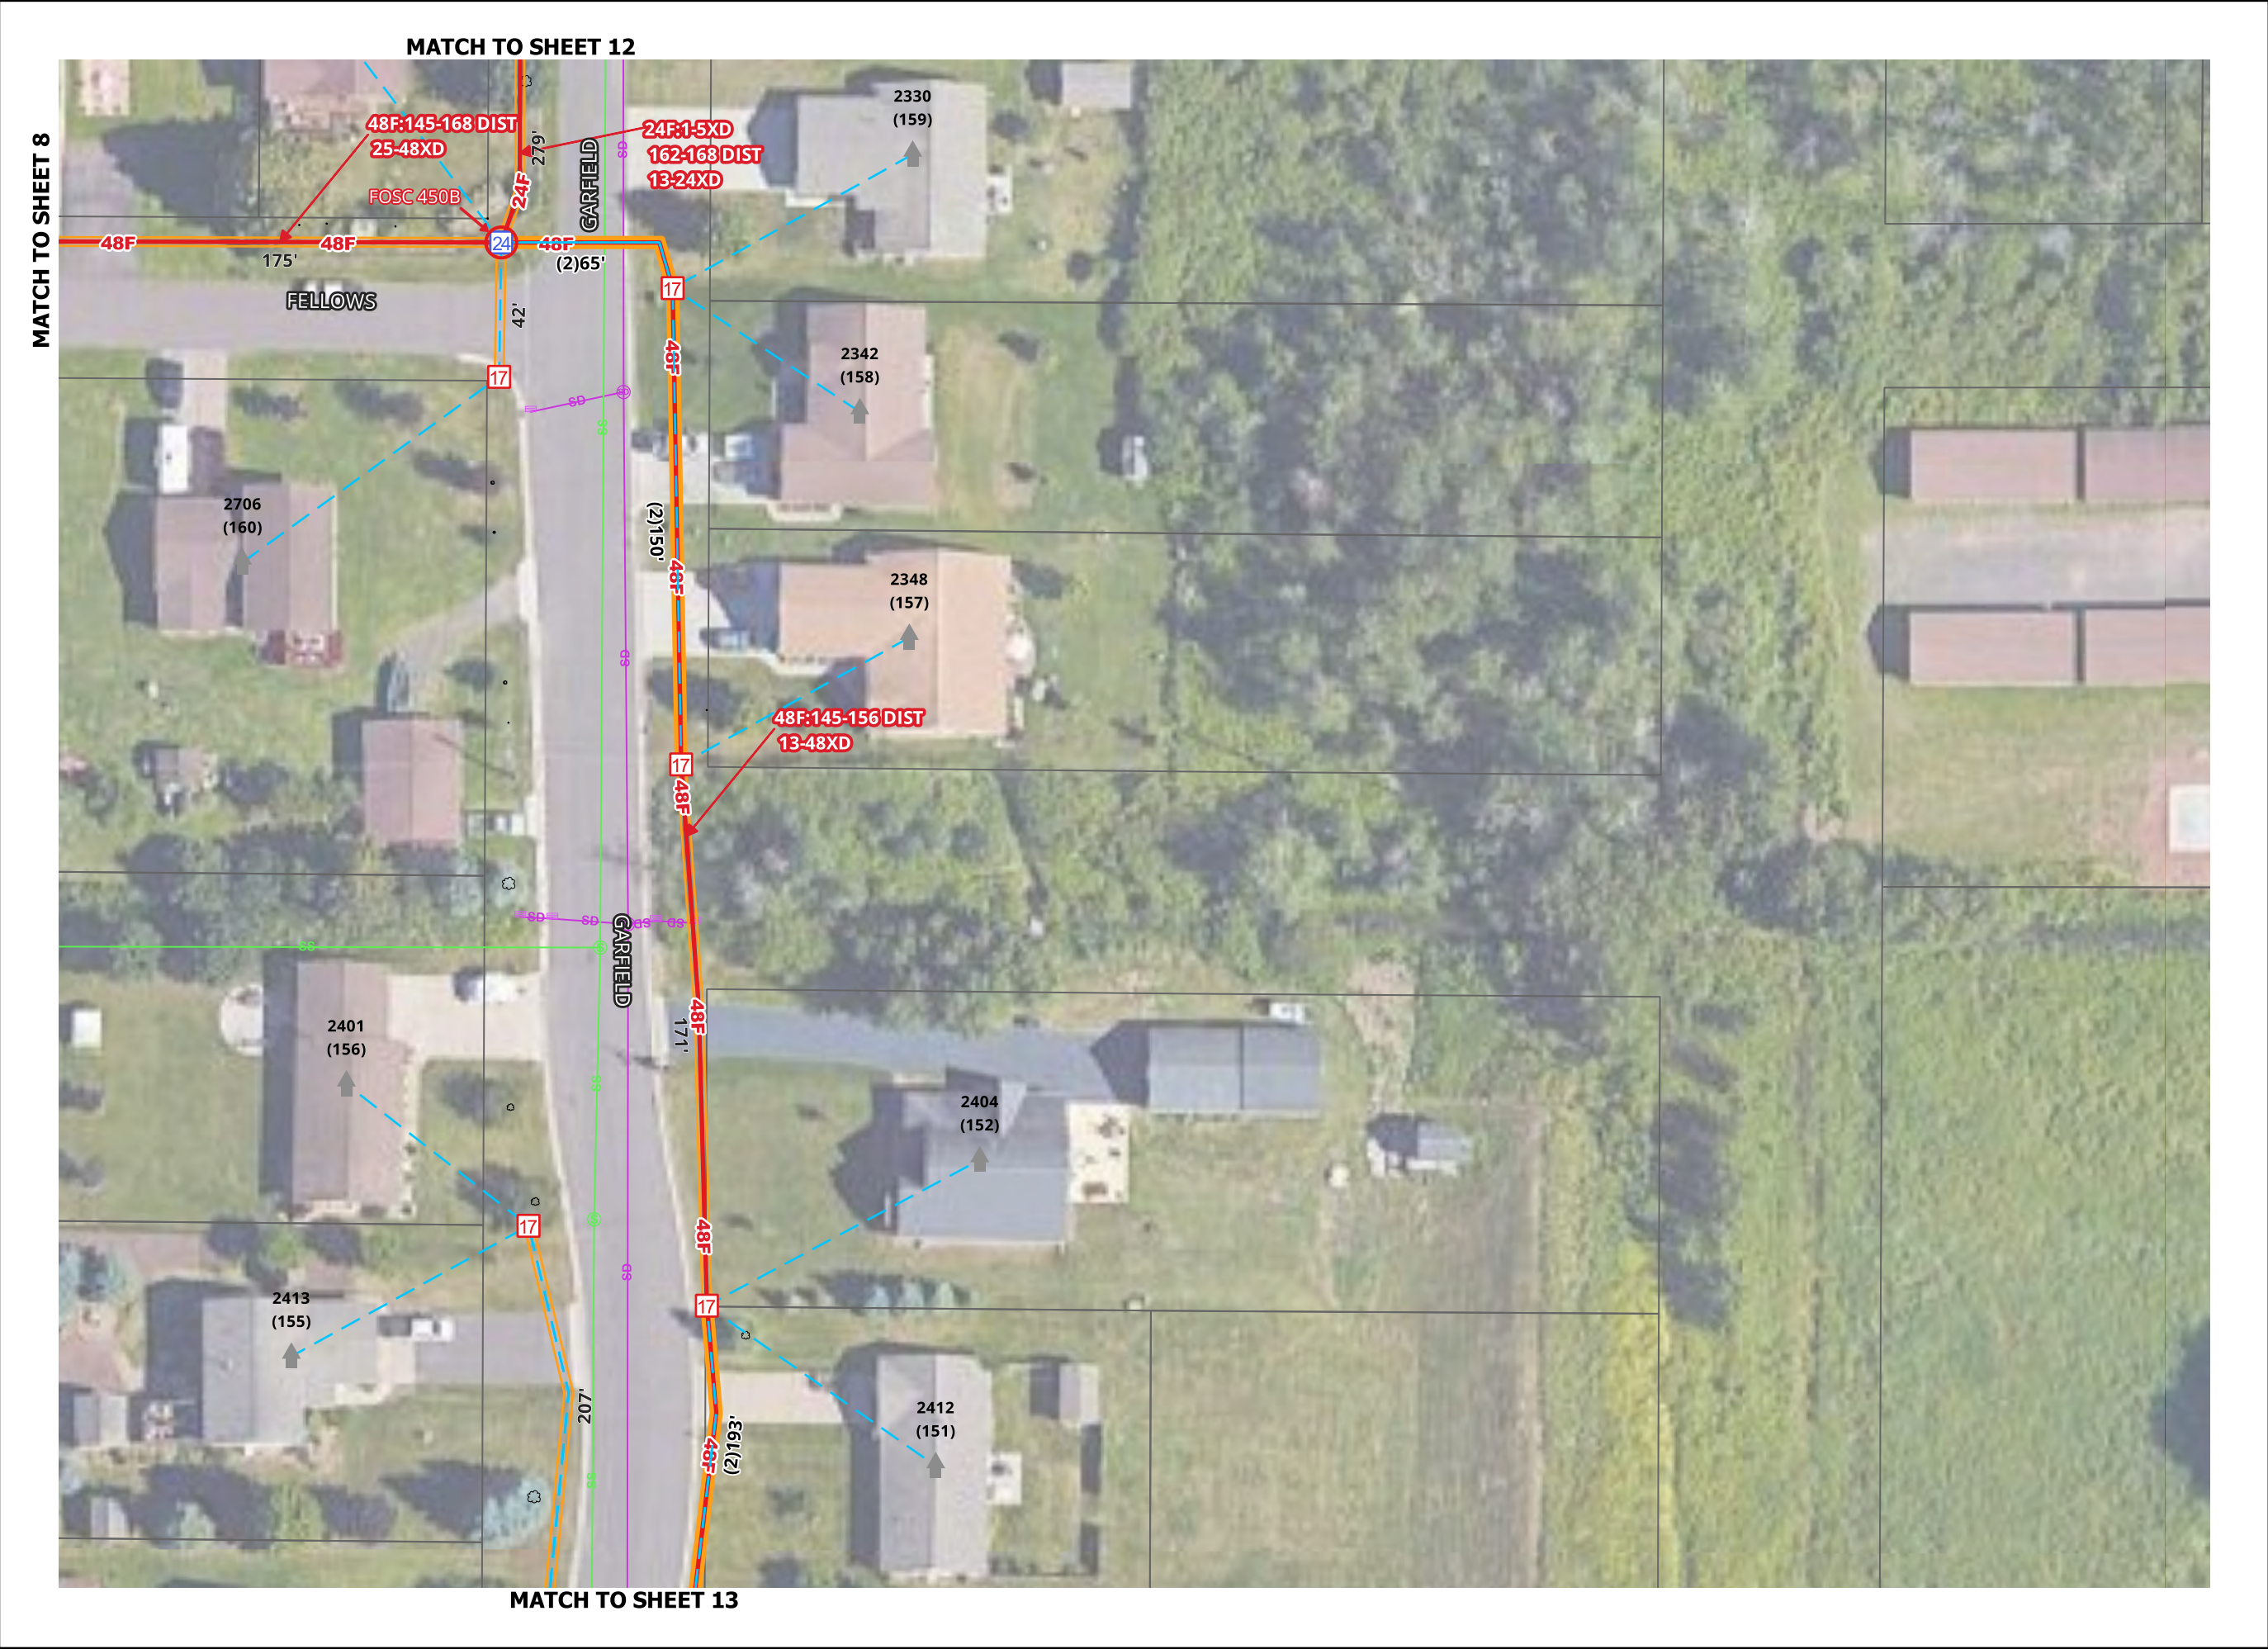

FDA L027

SHEET 11 OF 17

DATE 08/11/2026

MAP REF.

COUNTY:
DOUGLAS

TOWNSHIP:

TOWN:

RANGE:

SECTION:

MUNICIPALITY:
SUPERIOR

AS BUILT:

DATE:

WBS:

FILENAME: SUPERIOR FTTH


REV No	DATE	STATUS

SCALE 1:50


1. UTILITY AND ROW LINES ARE APPROXIMATE. CONTRACTOR SHALL DETERMINE EXACT LOCATIONS PRIOR TO CONSTRUCTION.
2. ALL UNDERGROUND CABLE SHALL BE PLACED AT A MINIMUM DEPTH OF 36" BELOW THE SURFACE UNLESS OTHERWISE NOTED.

[illegible]

SCALE 1:50

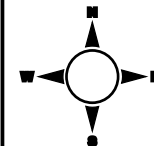


1. UTILITY AND ROW LINES ARE APPROXIMATE. CONTRACTOR SHALL DETERMINE EXACT LOCATIONS PRIOR TO CONSTRUCTION.
2. ALL UNDERGROUND CABLE SHALL BE PLACED AT A MINIMUM DEPTH OF 36" BELOW THE SURFACE UNLESS OTHERWISE NOTED.

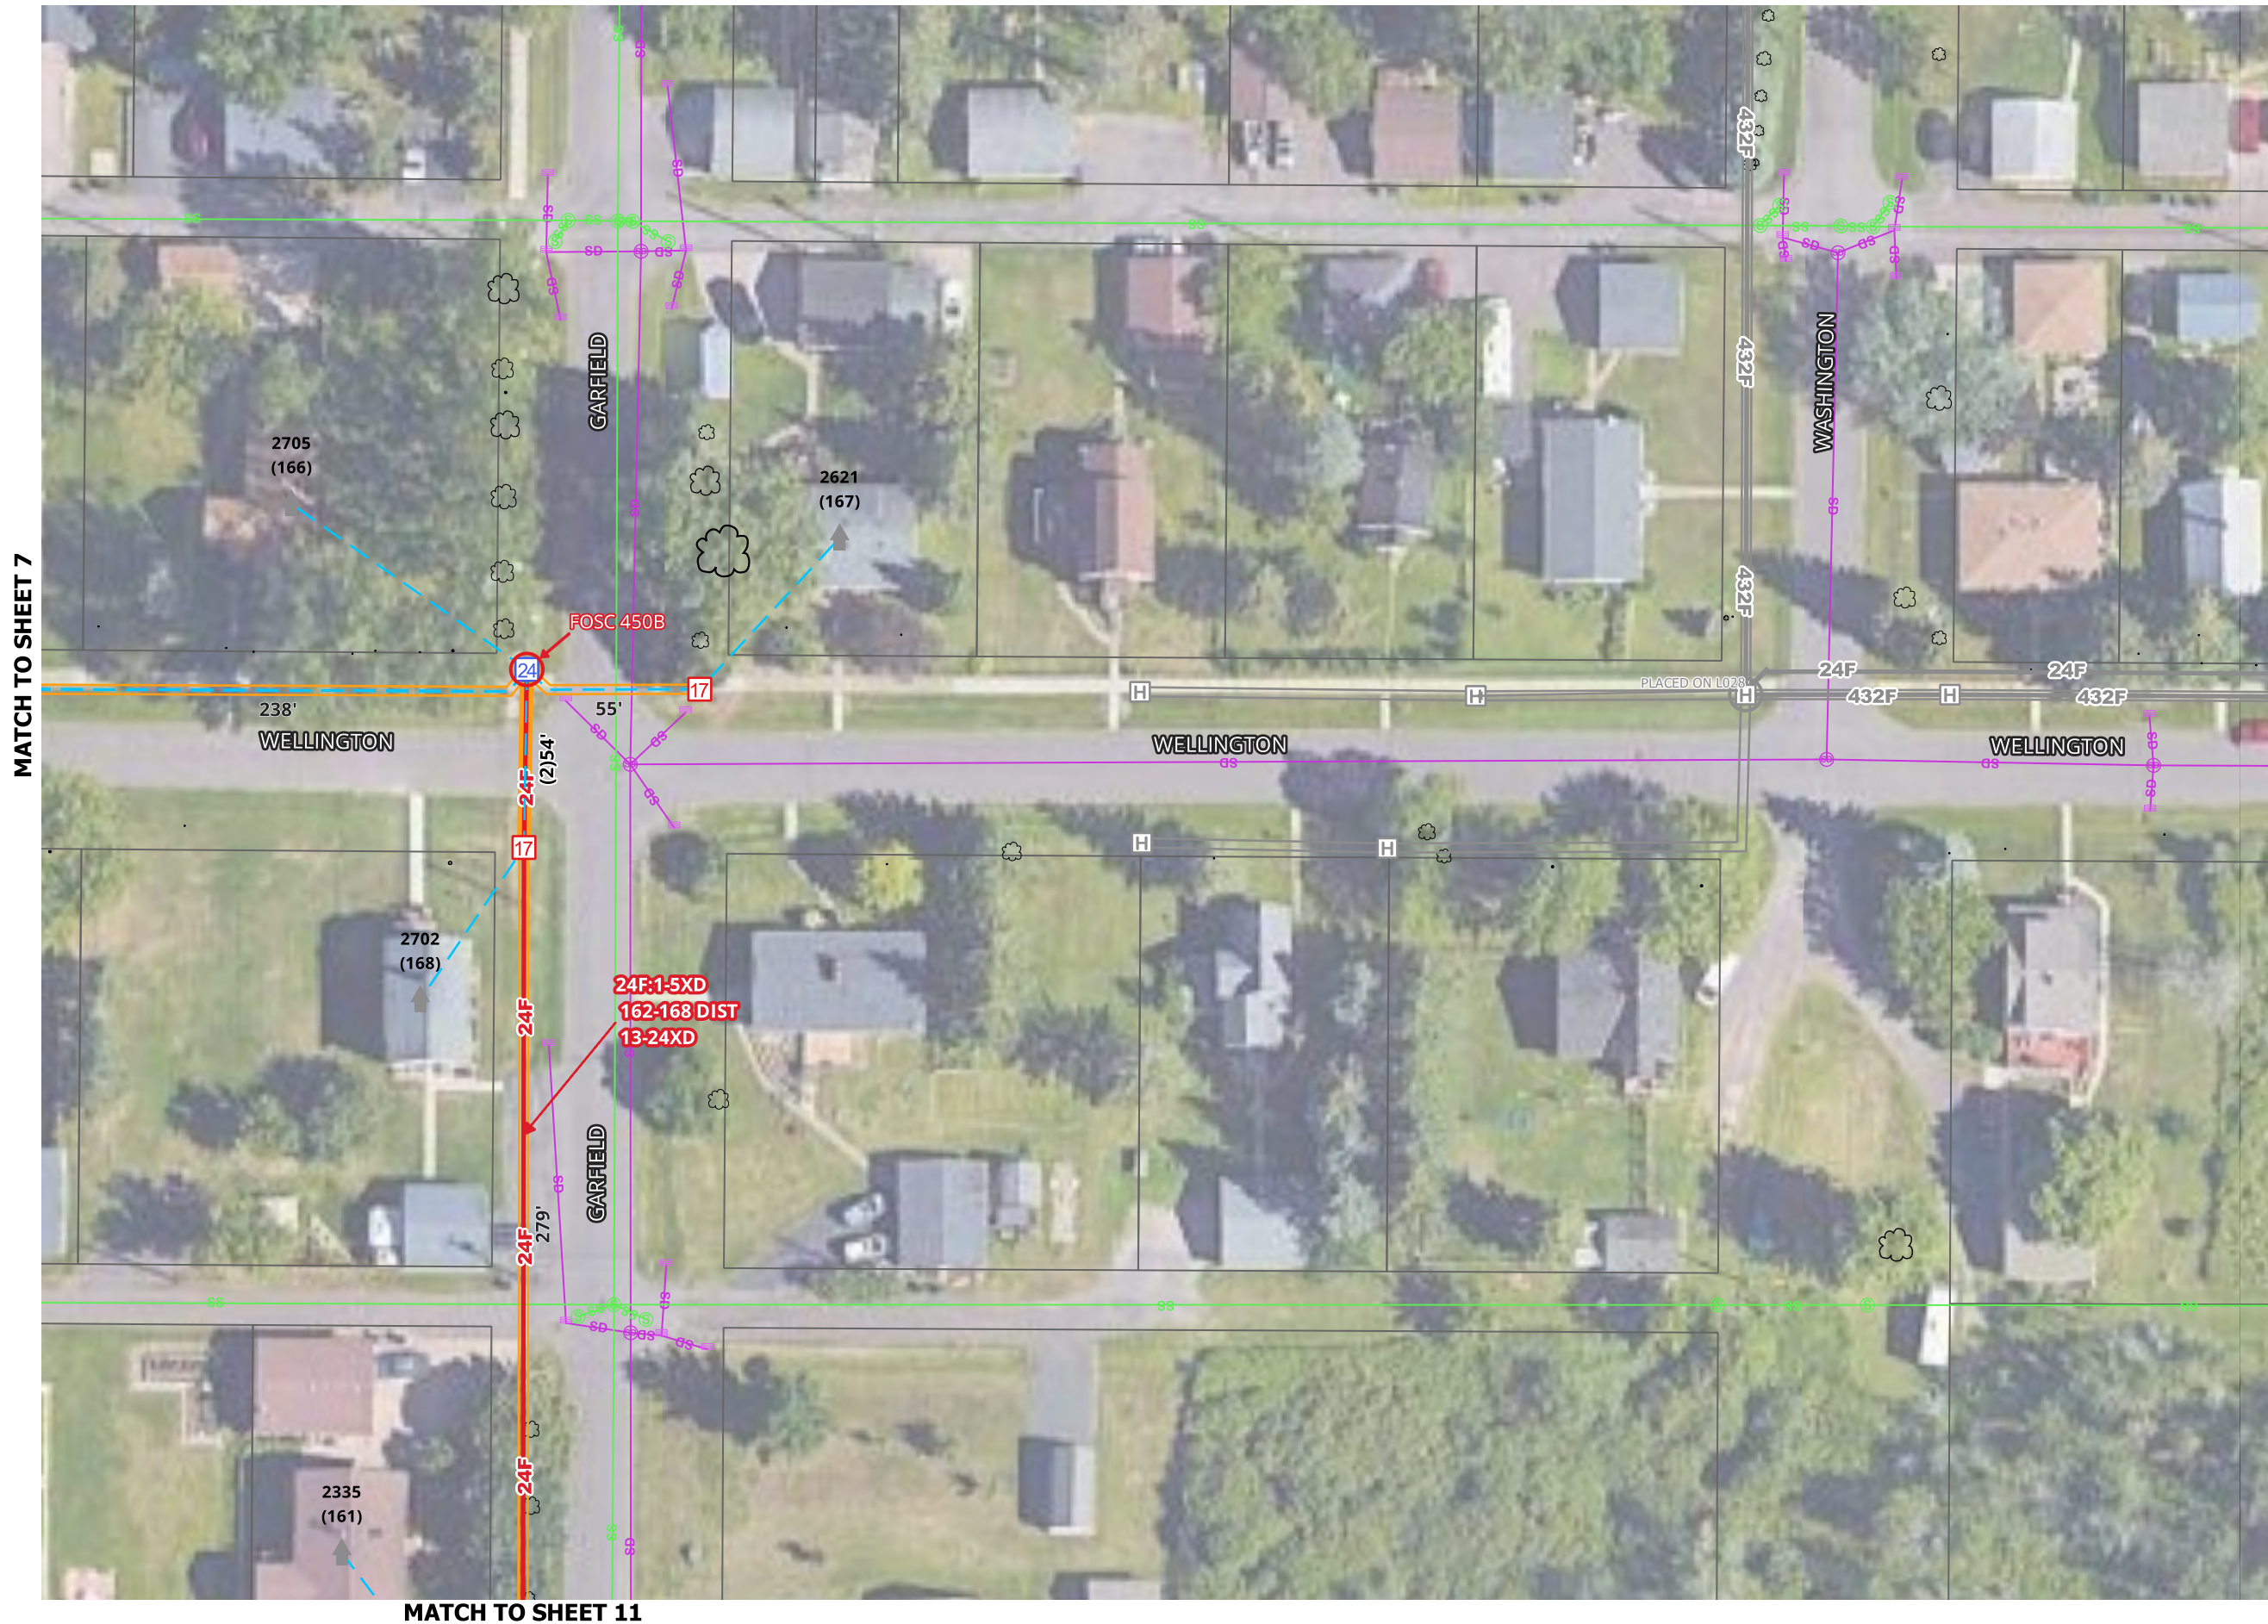

REV No	DATE	STATUS

SCALE 1:50

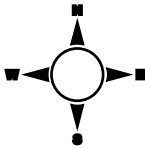

1. UTILITY AND ROW LINES ARE APPROXIMATE. CONTRACTOR SHALL DETERMINE EXACT LOCATIONS PRIOR TO CONSTRUCTION.

2. ALL UNDERGROUND CABLE SHALL BE PLACED AT A MINIMUM DEPTH OF 36" BELOW THE SURFACE UNLESS OTHERWISE NOTED.




[illegible]

1. UTILITY AND ROW LINES ARE APPROXIMATE. CONTRACTOR SHALL DETERMINE EXACT LOCATIONS PRIOR TO CONSTRUCTION.
2. ALL UNDERGROUND CABLE SHALL BE PLACED AT A MINIMUM DEPTH OF 36" BELOW THE SURFACE UNLESS OTHERWISE NOTED.





[illegible]

SCALE 1:50

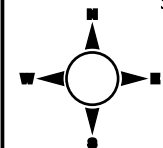


1. UTILITY AND ROW LINES ARE APPROXIMATE. CONTRACTOR SHALL DETERMINE EXACT LOCATIONS PRIOR TO CONSTRUCTION.
2. ALL UNDERGROUND CABLE SHALL BE PLACED AT A MINIMUM DEPTH OF 36" BELOW THE SURFACE UNLESS OTHERWISE NOTED.

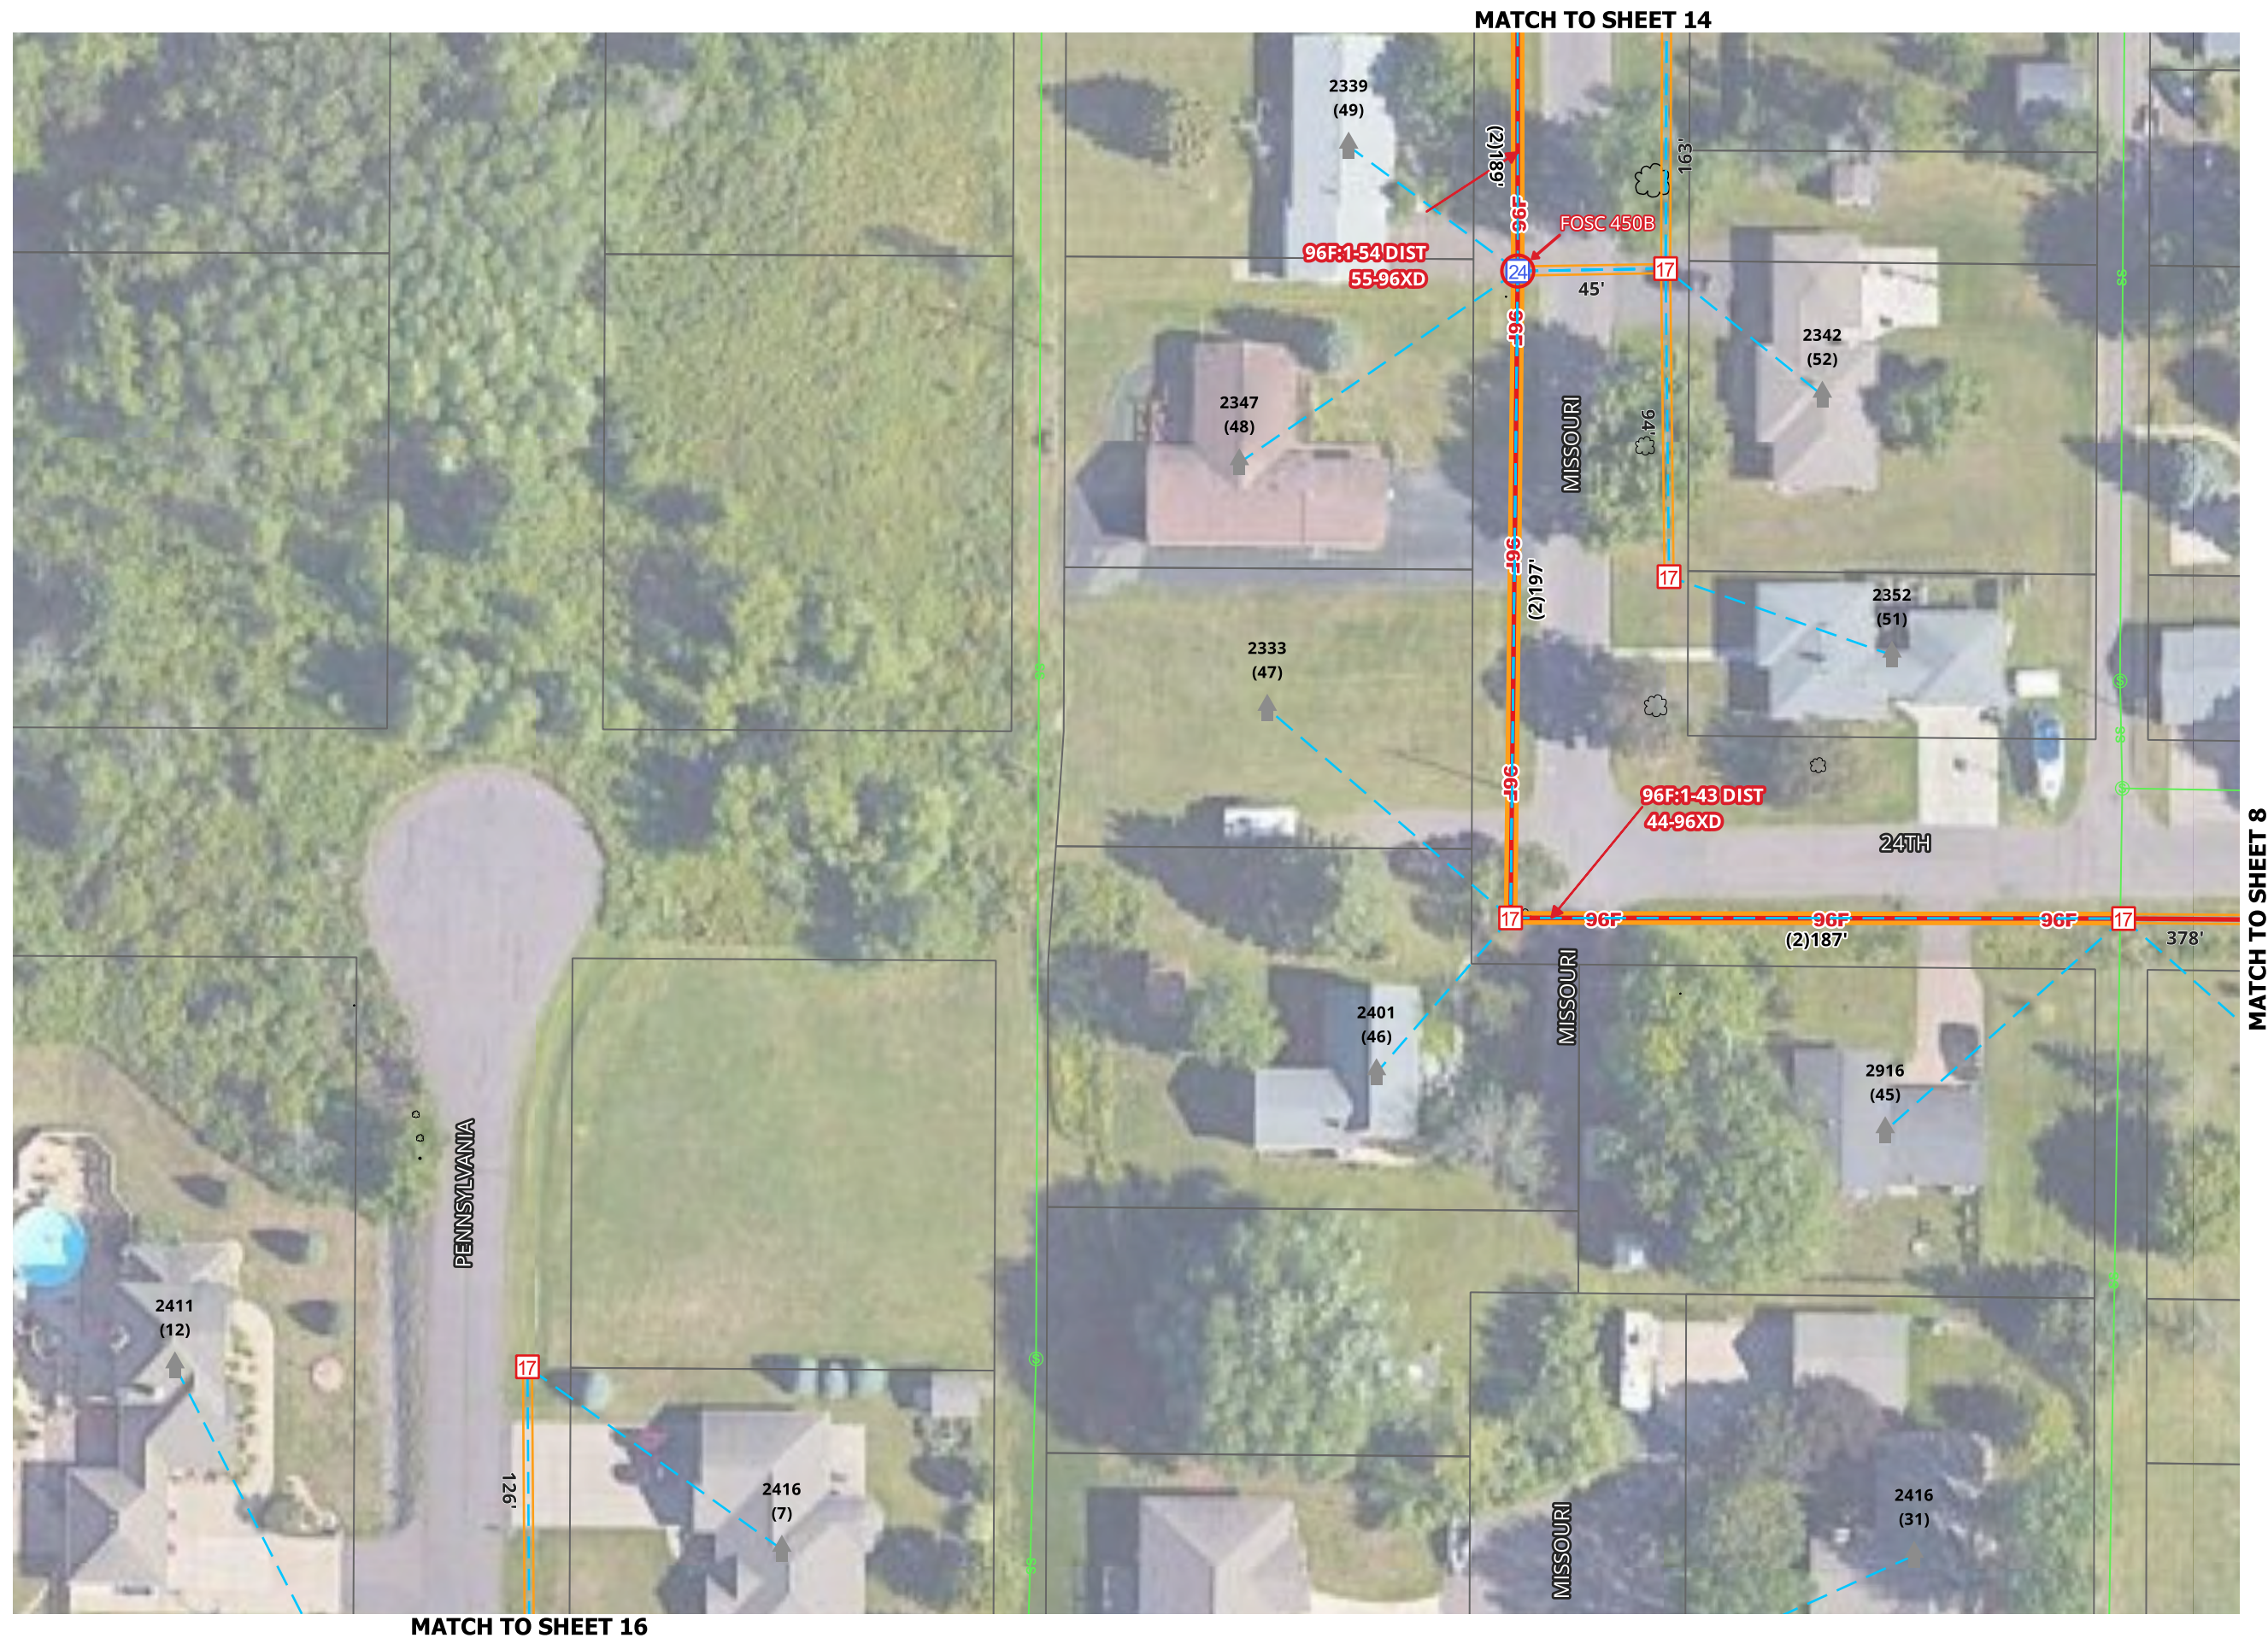

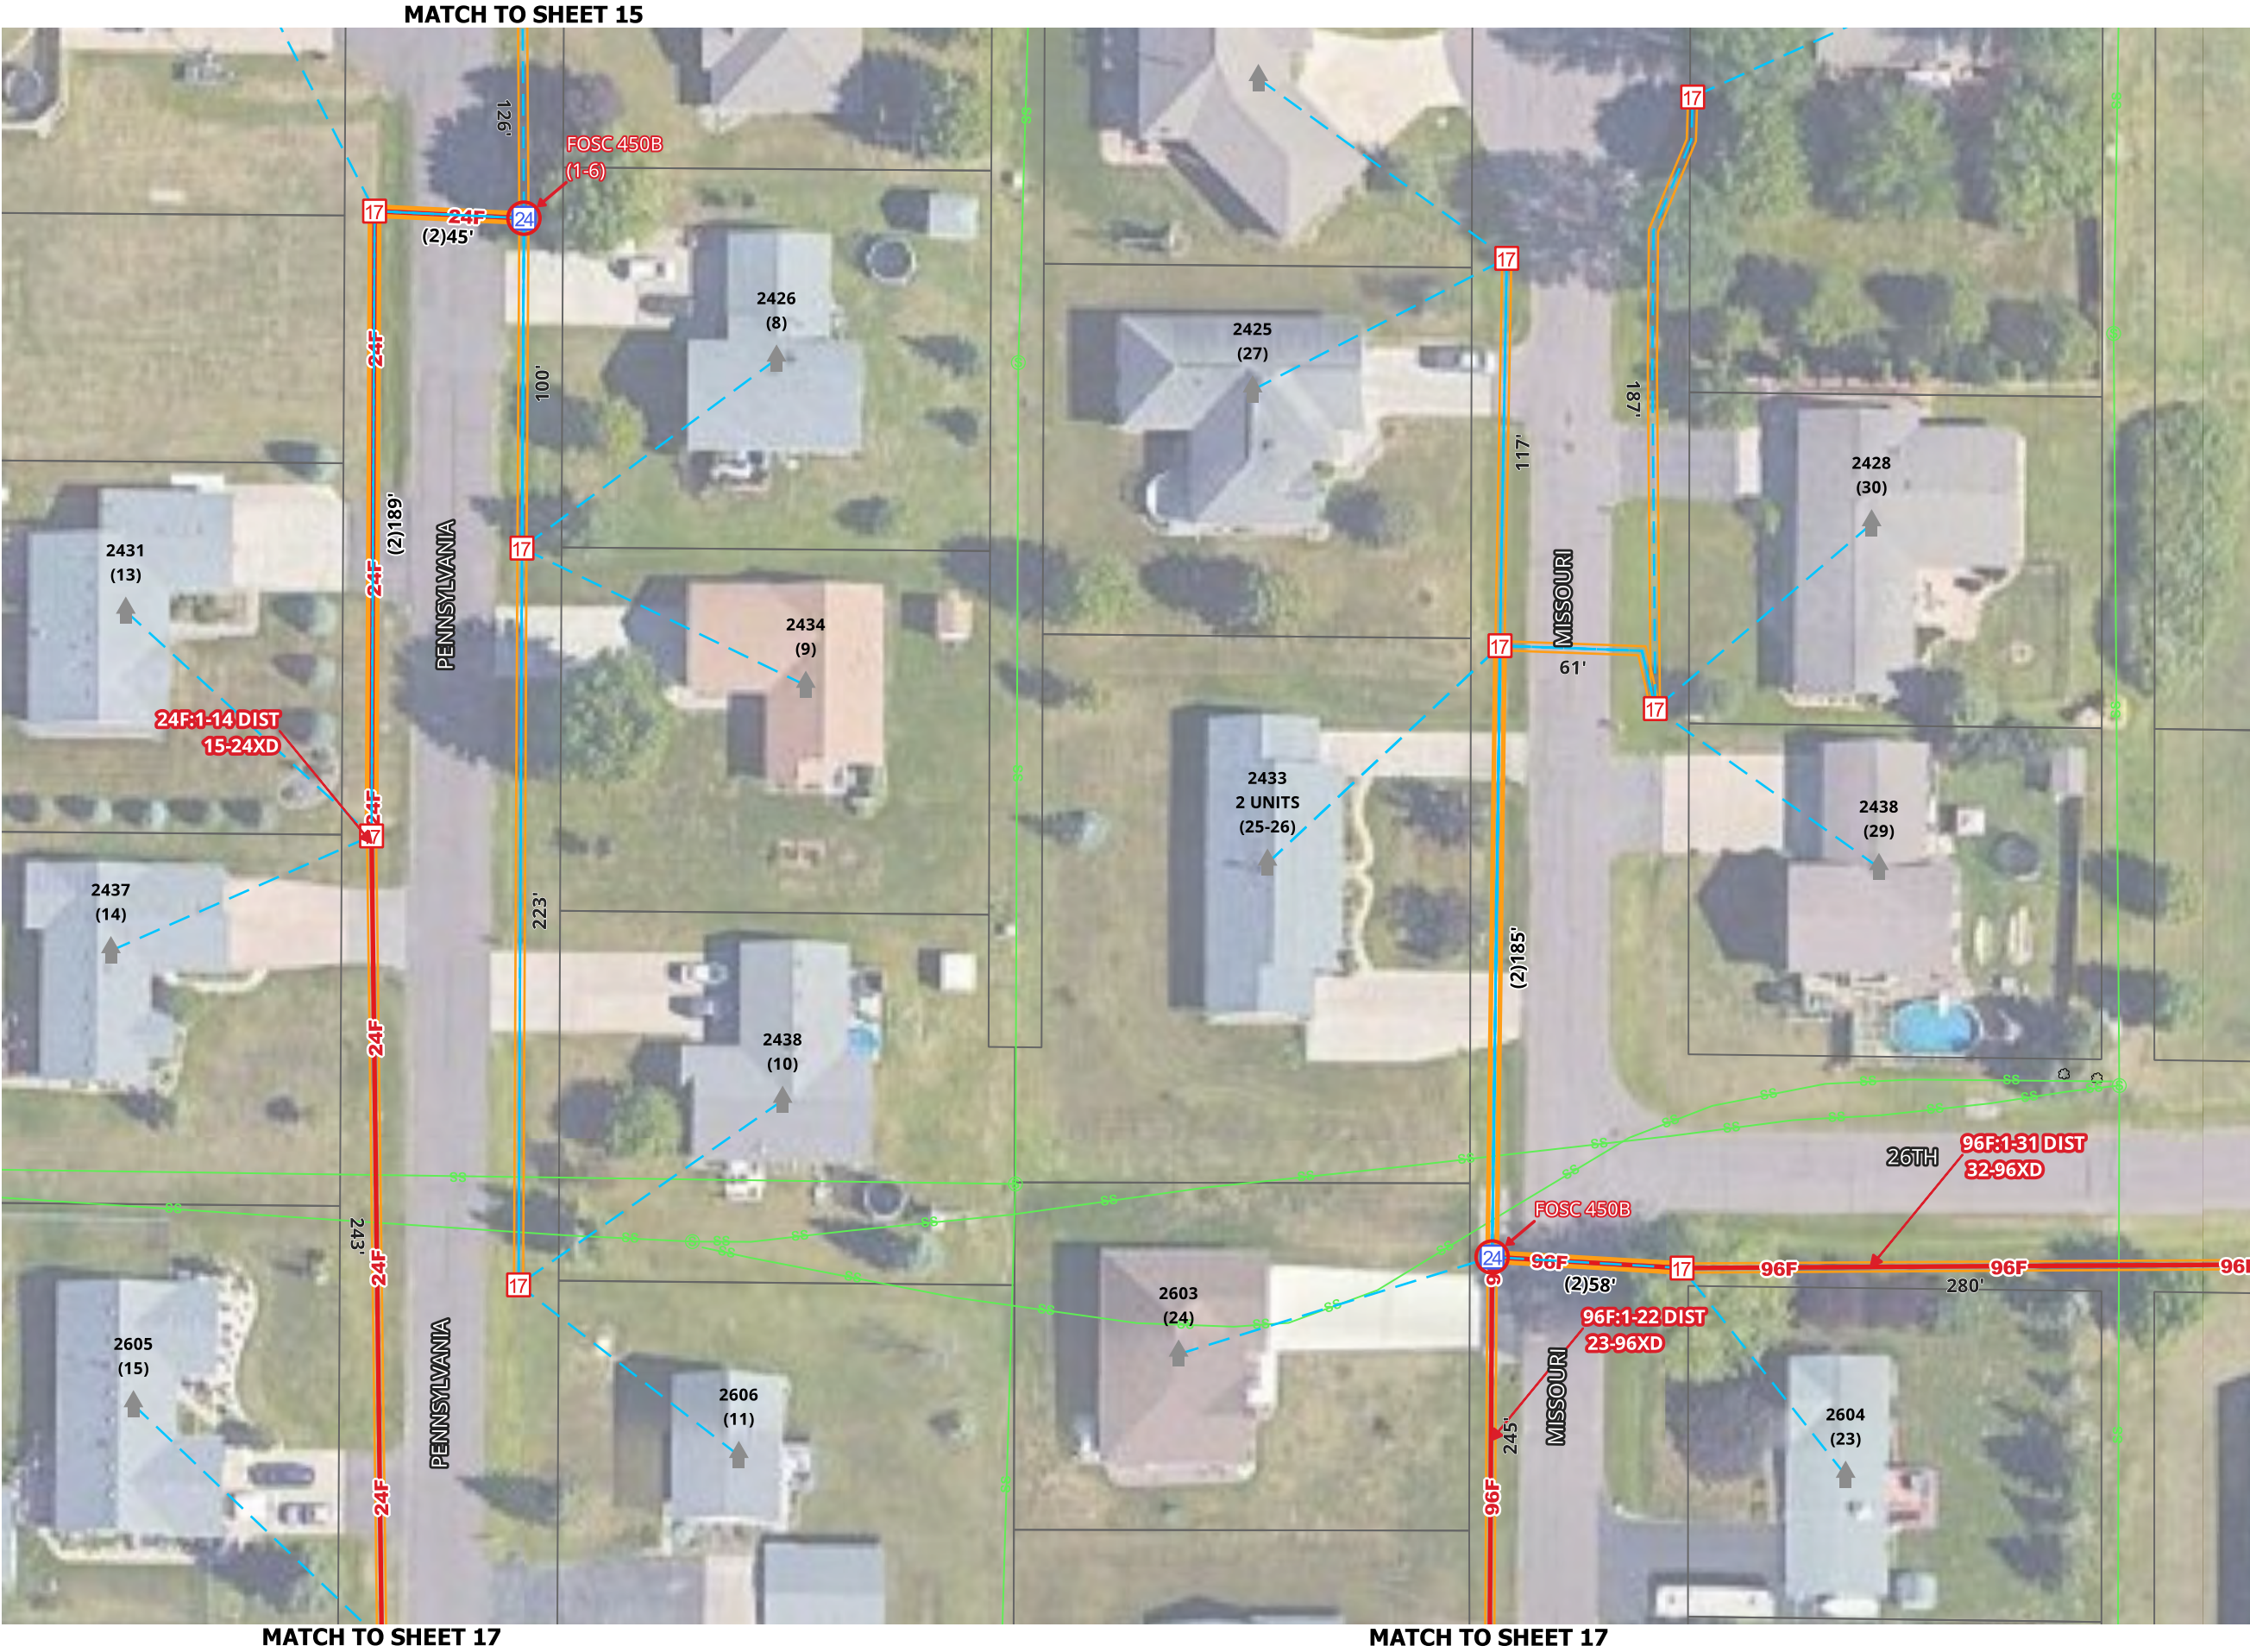

MATCH TO SHEET 9

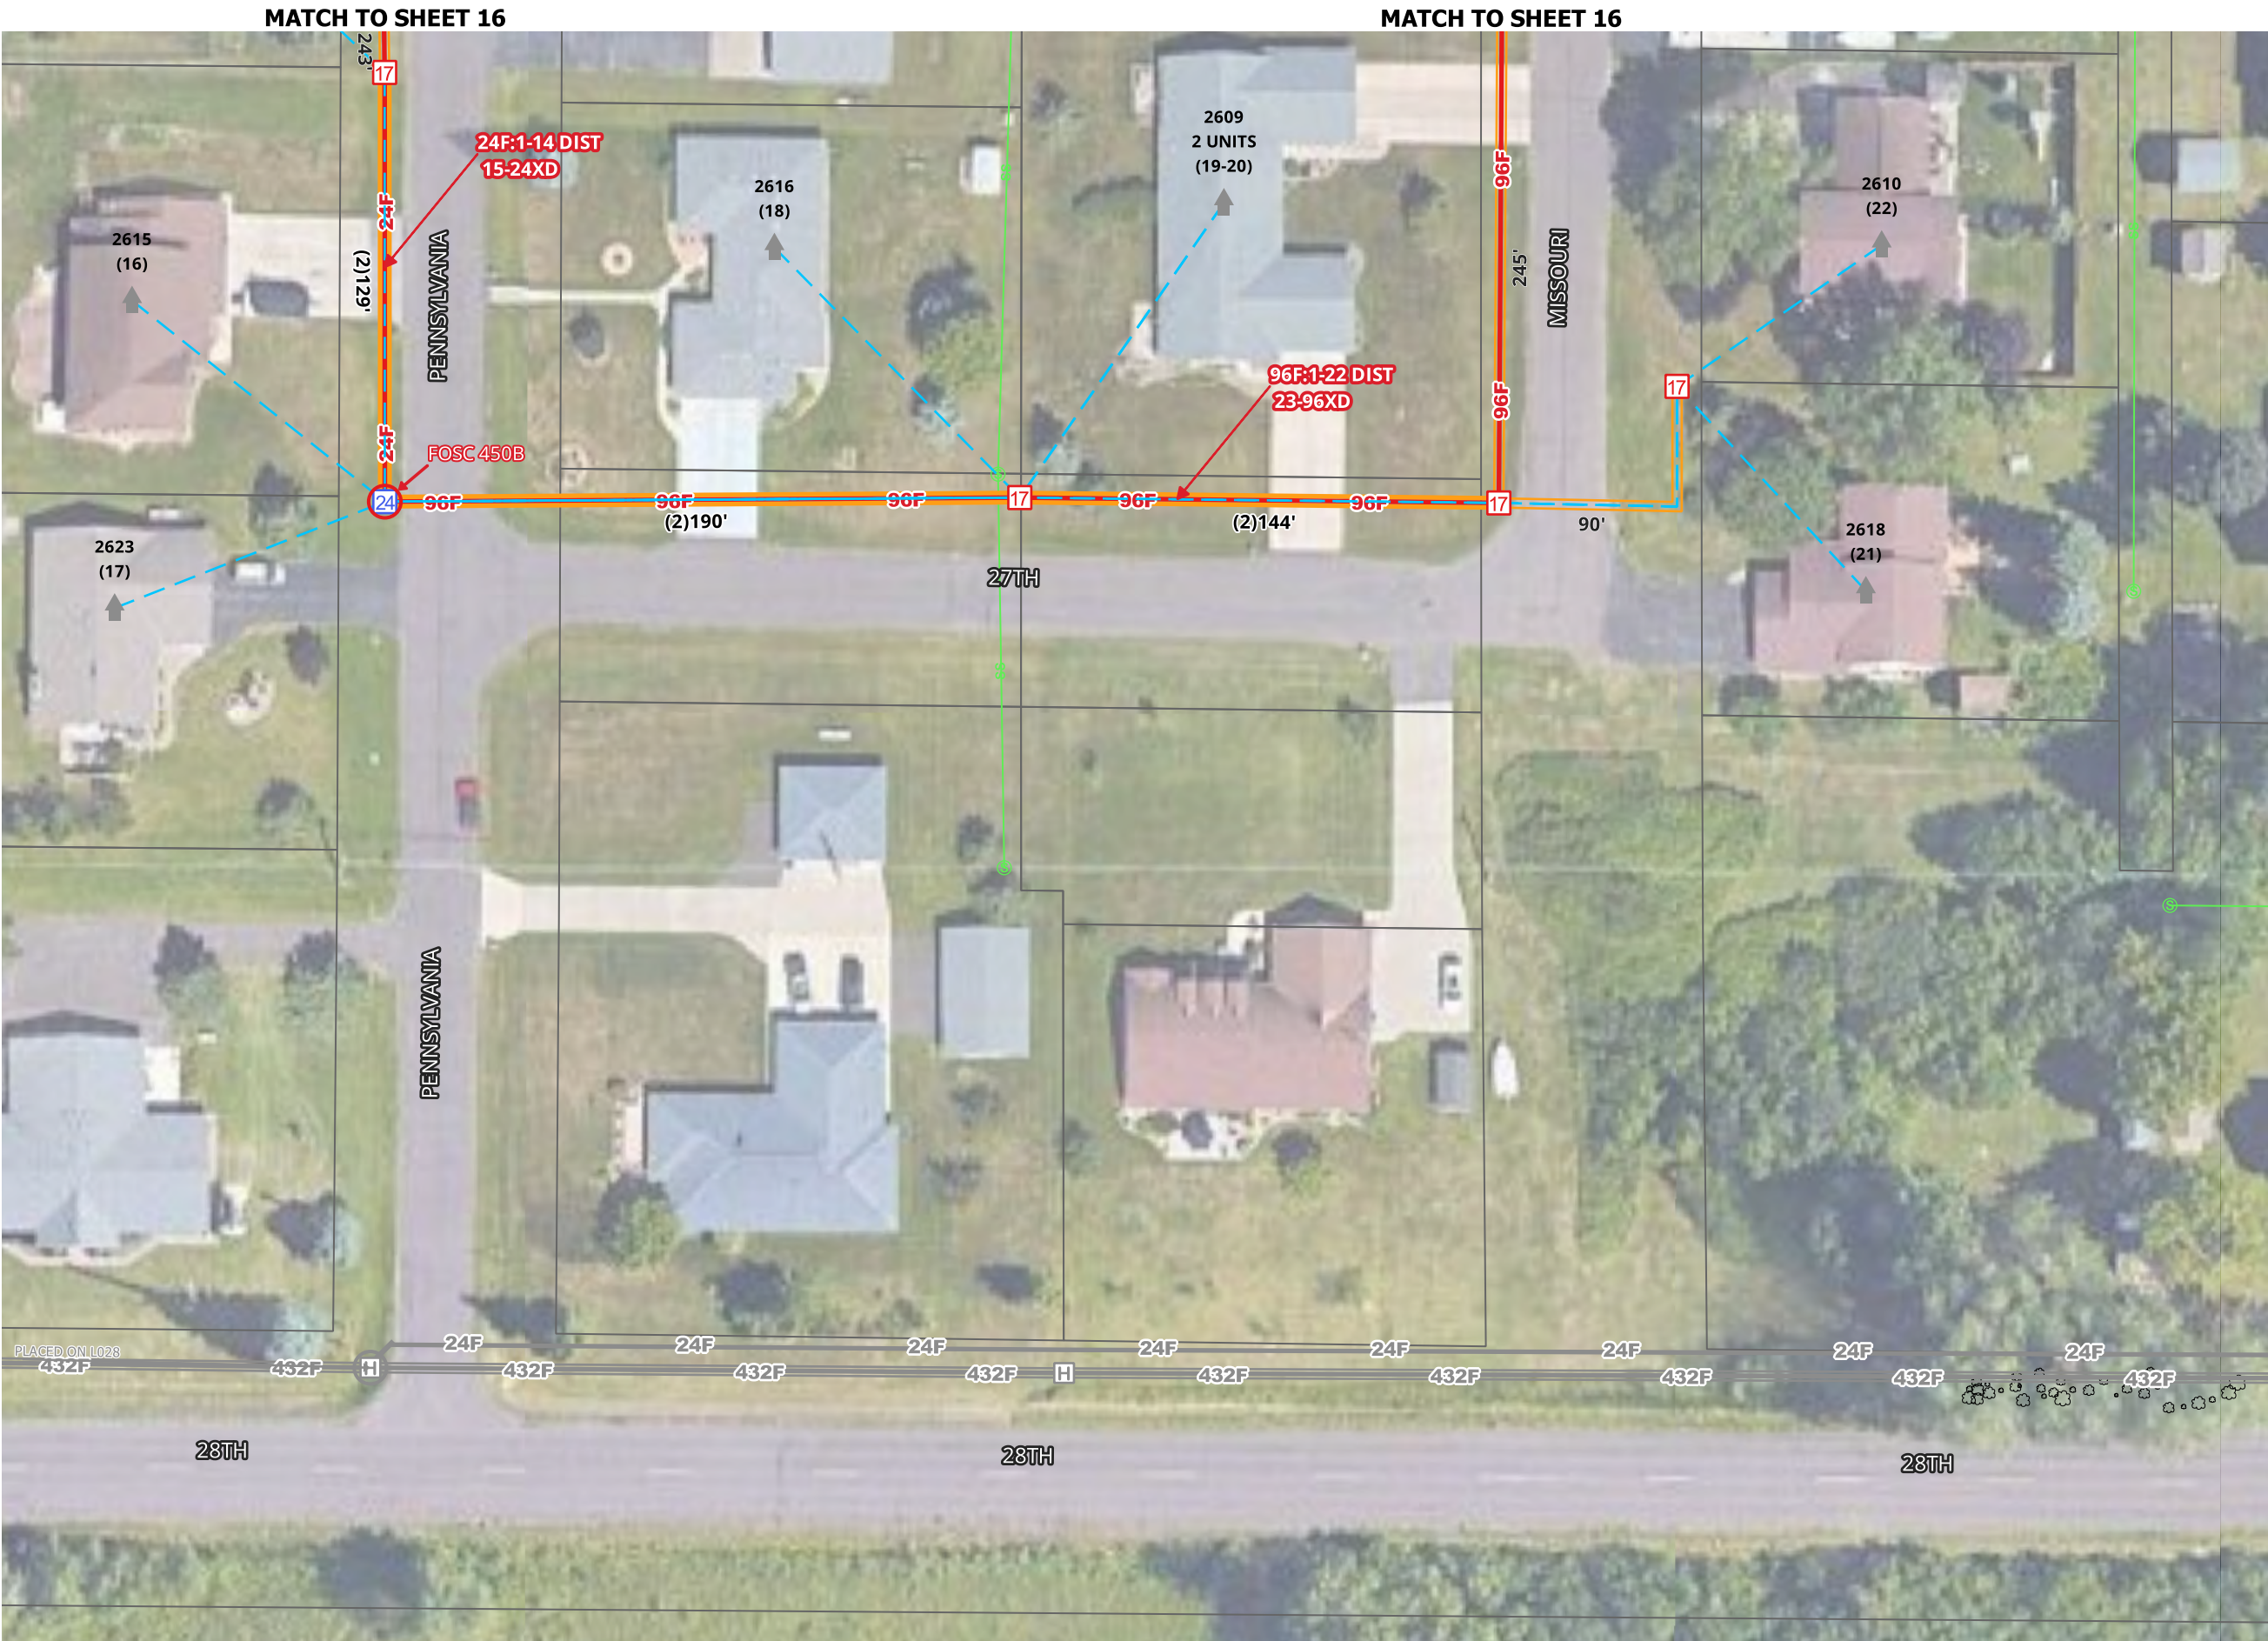

SHEET 17 OF 17

DATE 08/11/2026

MAP REF.

COUNTY:
DOUGLAS

TOWNSHIP:

TOWN:

RANGE:

SECTION:

MUNICIPALITY:
SUPERIOR

AS BUILT:

DATE:

WBS:

FILENAME: SUPERIOR FTTH

REV No	DATE	STATUS

SCALE 1:50

1. UTILITY AND ROW LINES ARE APPROXIMATE. CONTRACTOR SHALL DETERMINE EXACT LOCATIONS PRIOR TO CONSTRUCTION.
2. ALL UNDERGROUND CABLE SHALL BE PLACED AT A MINIMUM DEPTH OF 36" BELOW THE SURFACE UNLESS OTHERWISE NOTED.