

PLAN

NOTE:
 FOR VIEW A-A SEE 1533834
 FOR FOUNDATION LAYOUT SEE 2634365

SUBSTITUTION OF GINCH ANCHORS, EXPANSION SHIELDS, STUDS SET WITH A STUD DRIVER OR THE LIKE, IN PLACE OF WALKER BOLTS PROVIDED BY WALKER PROCESS WHICH ARE INTENDED TO BE POURED IN THE CONCRETE, WILL BE DONE AT THE CONTRACTOR'S RISK.

BY	CHKD	DATE


REVISIONS	DATE	REMARKS
1	11-19-74	REMOVED "CONFIRM"

THIS DRAWING IS THE PROPERTY OF WALKER PROCESS AND IS TO BE USED ONLY IN CONNECTION WITH THE PERFORMANCE OF WORK BY WALKER PROCESS. REPRODUCTION IN WHOLE OR IN PART FOR ANY OTHER PURPOSE IS EXPRESSLY FORBIDDEN.

Walker Process Div. of Chicago Bridge & Iron Co. AURORA, ILLINOIS U.S.A.	DATE	BY
	10-8-74	SR
SCALE	CHECKED	APPR.
	10-13-74	SR

CP COLLECTOR ANCHORAGE
 SUPERIOR, WISC.
 CONTRACT 74W426W DWG 38465-1

DWG 38465-1

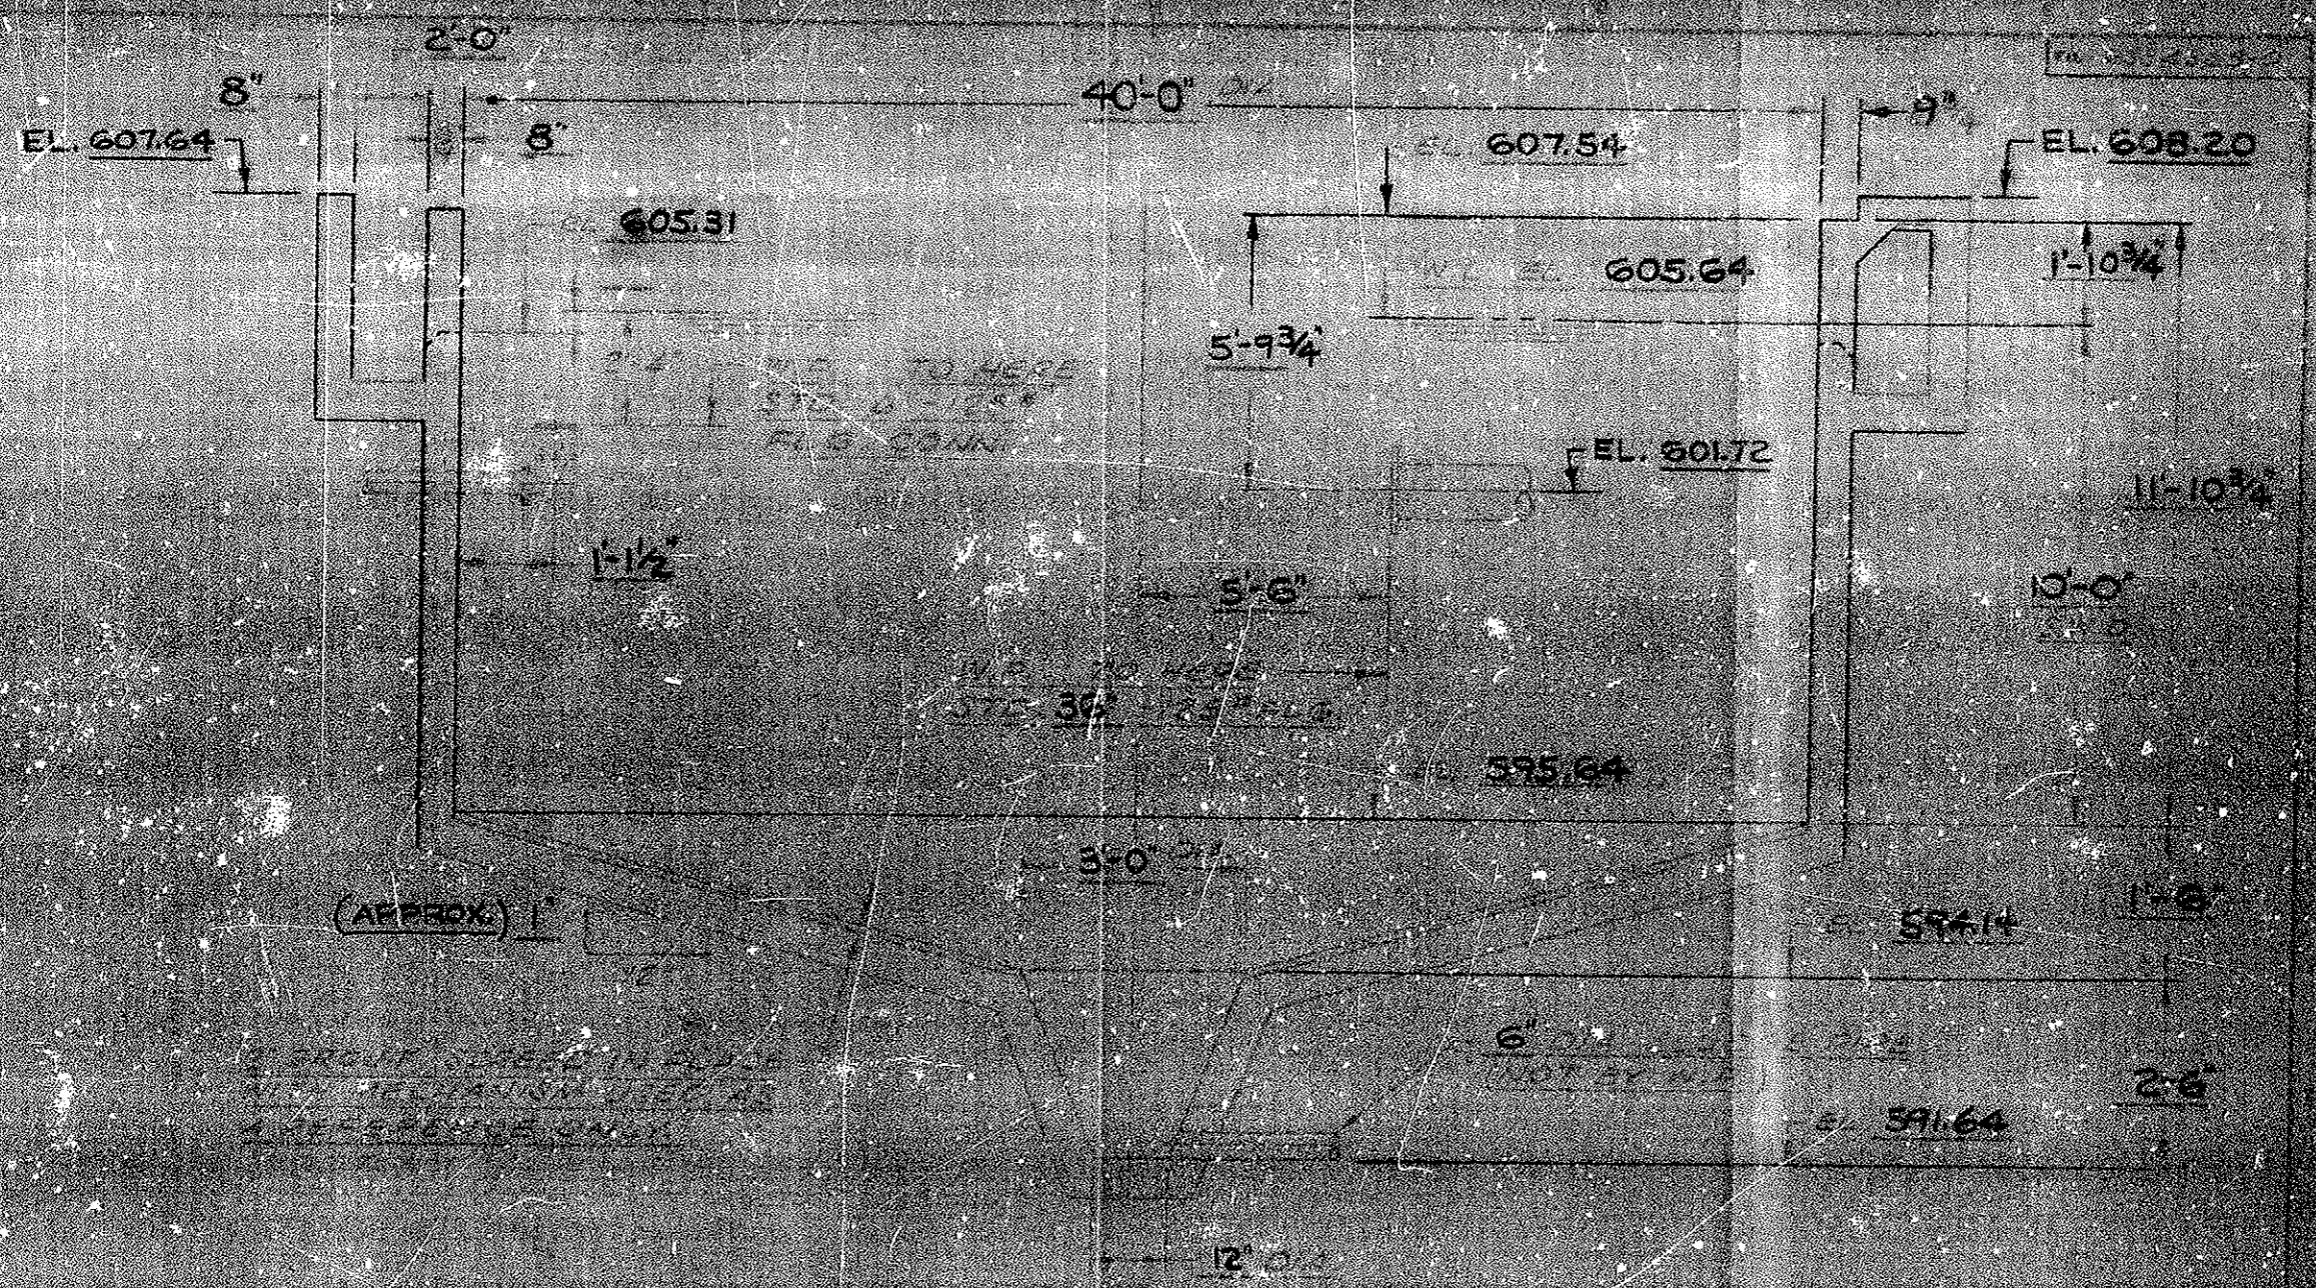

NOT FOR FILE

PS&M
 SCALE
 WALKER PROCESS EQUIPMENT
 12-17-71 / 154847411
 TOP OF
 EL. 60
 74W426W

3538465
 WALKER PROCESS EQUIPMENT
 DIVISION 2
 CR. COLLEC
 SUPERIOR, WISC.
 74W426W

