
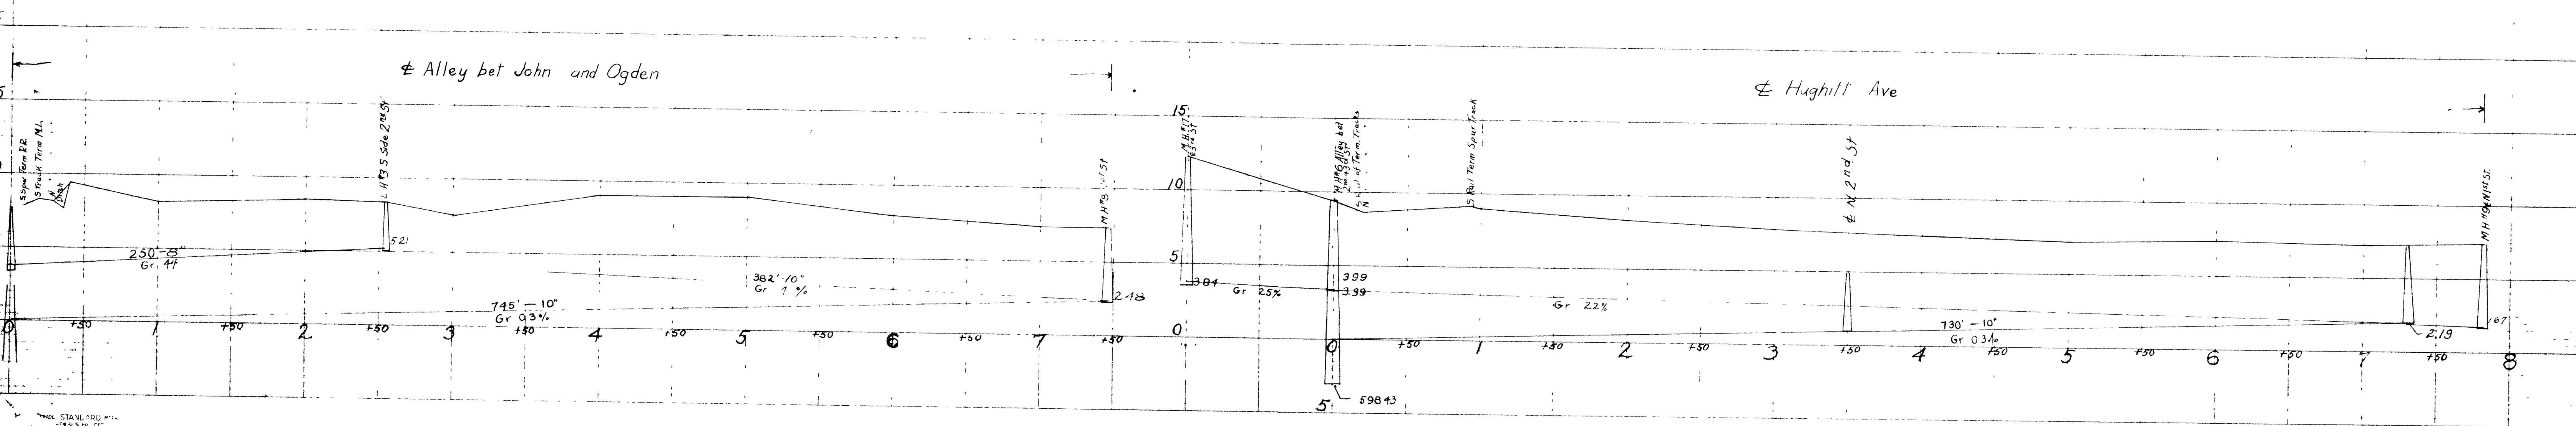
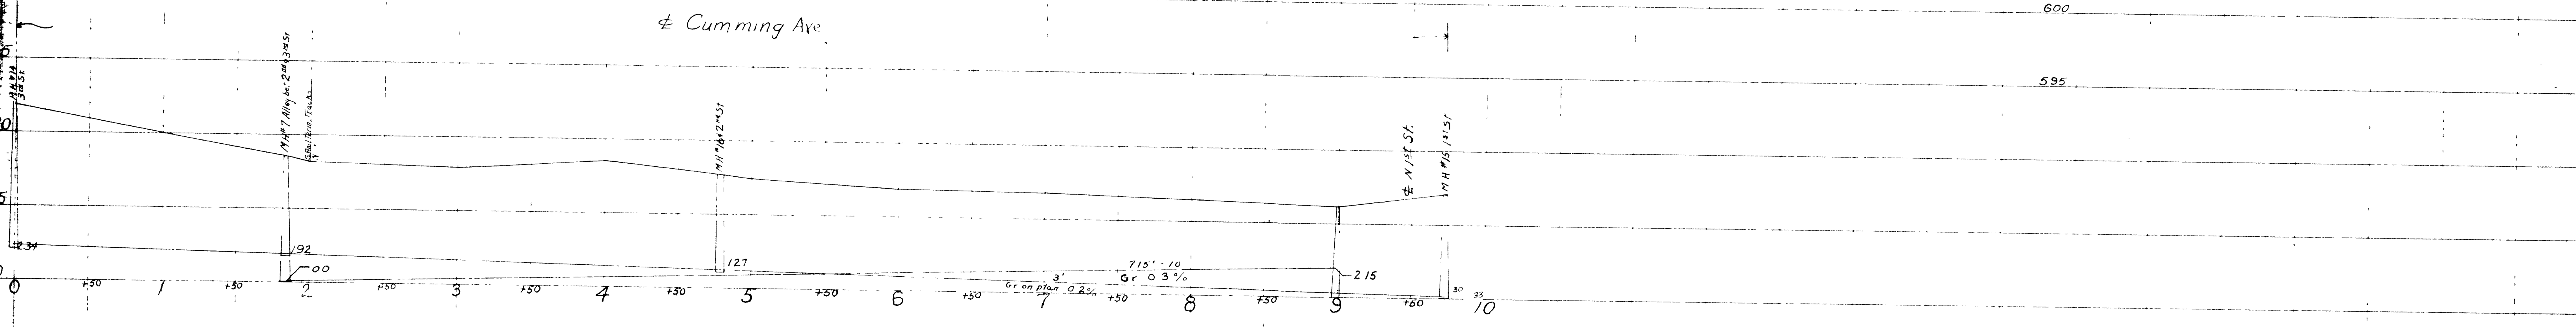
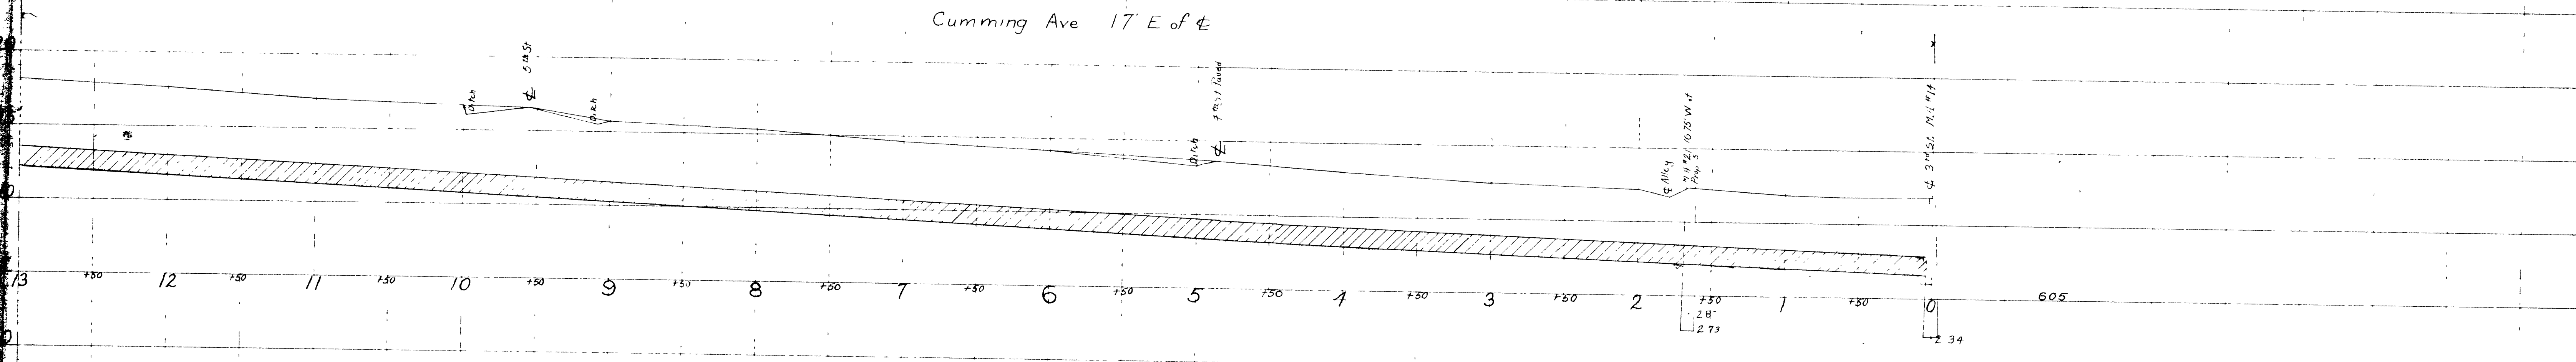


CITY OF SUPERIOR  
 SEWAGE INTERCEPTING SYSTEM  
 AUGUST, 1938  
 PROFILES, SECTION "C"  
 SHEET NO. 2 OF

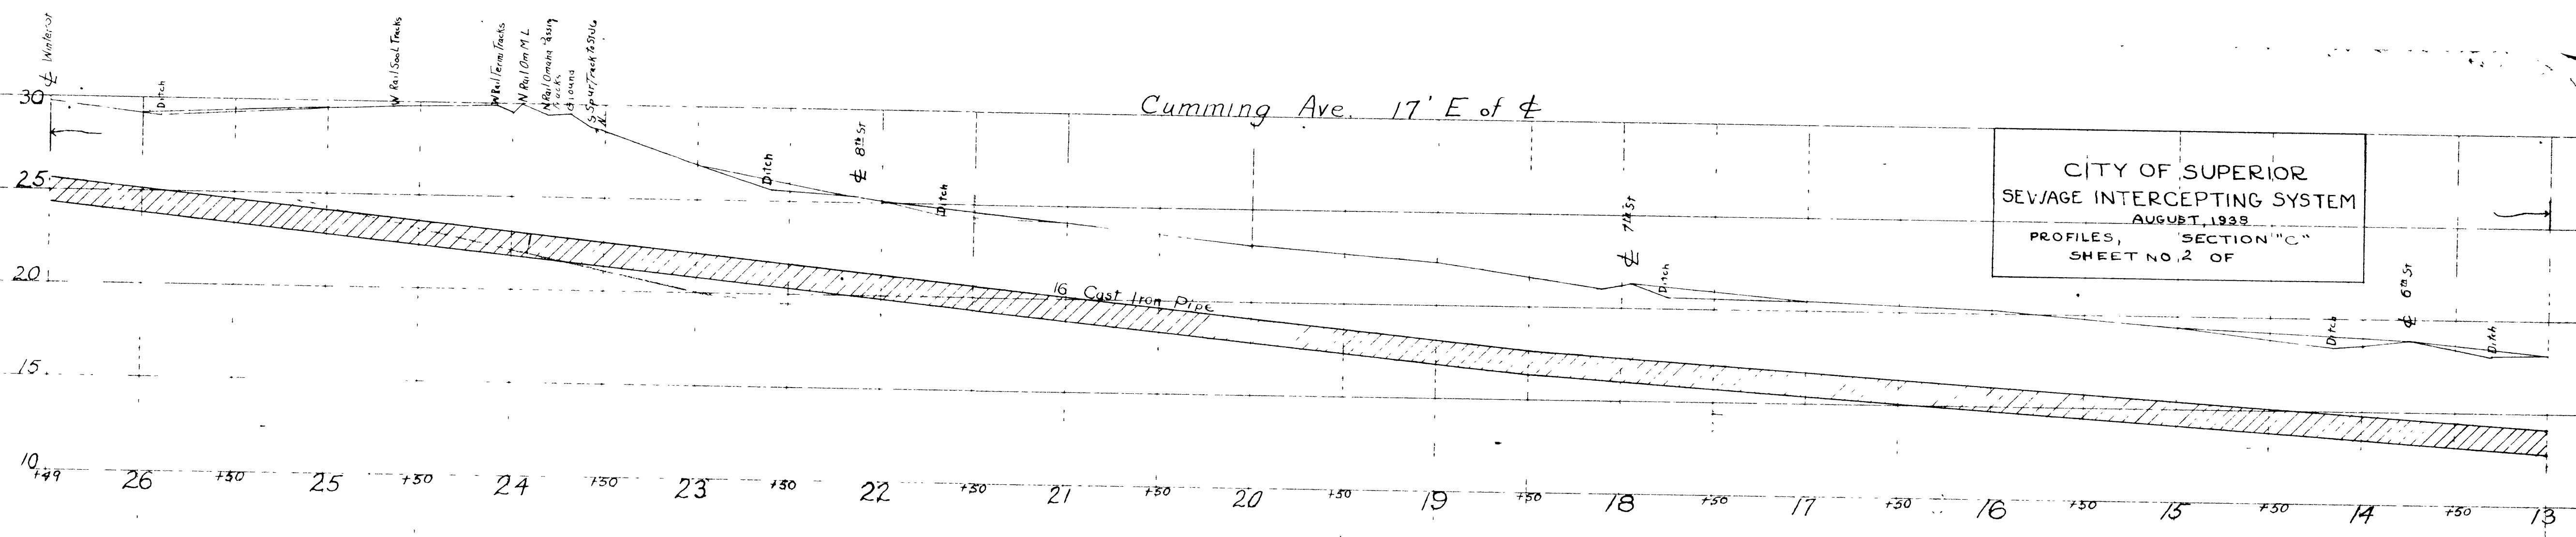

STANDARD  
 CROSS SECTION

STANDARD  
 CROSS SECTION

STANDARD  
 CROSS SECTION