
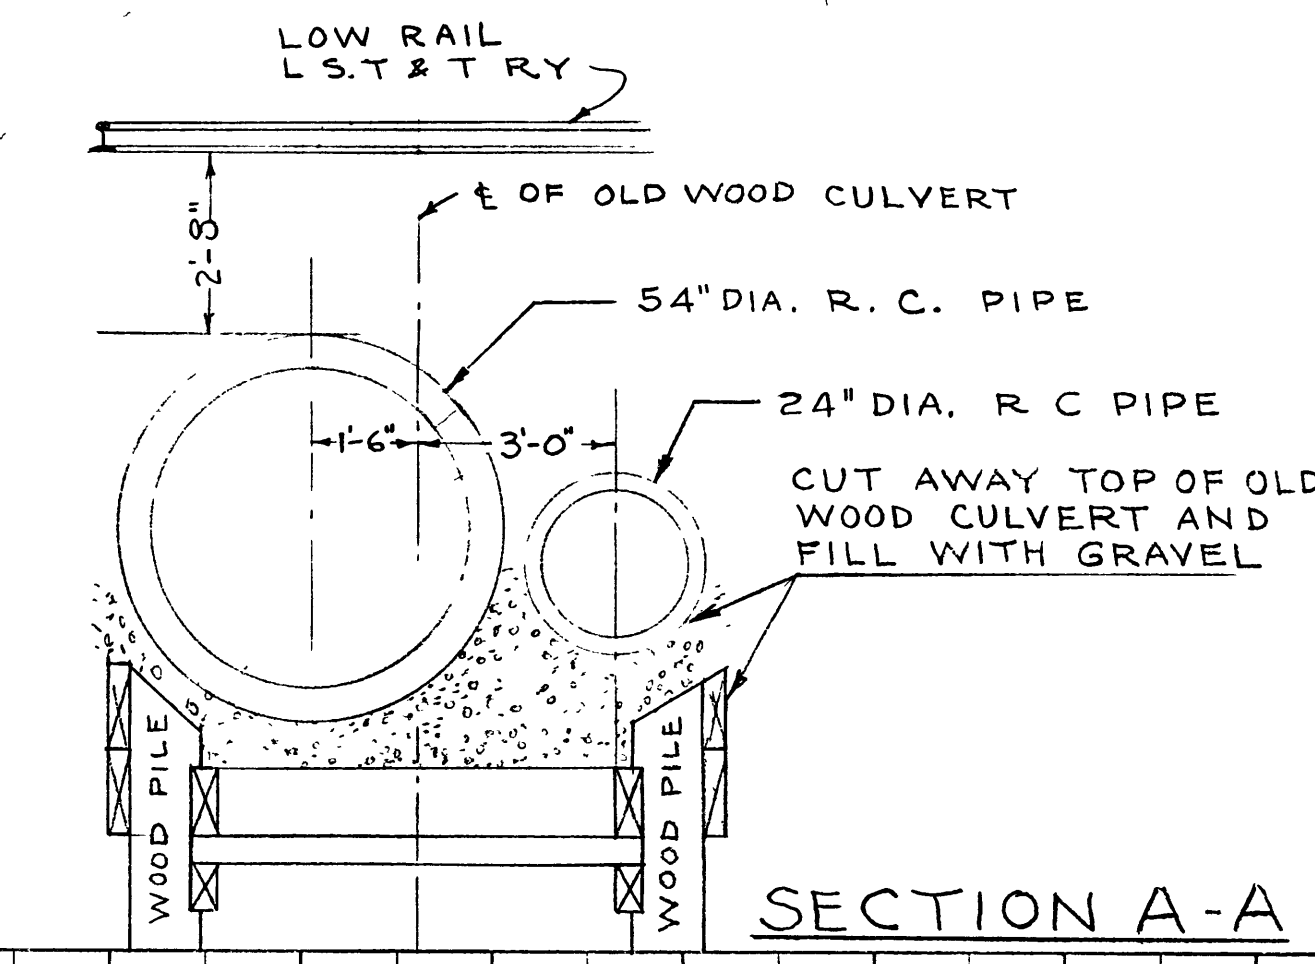
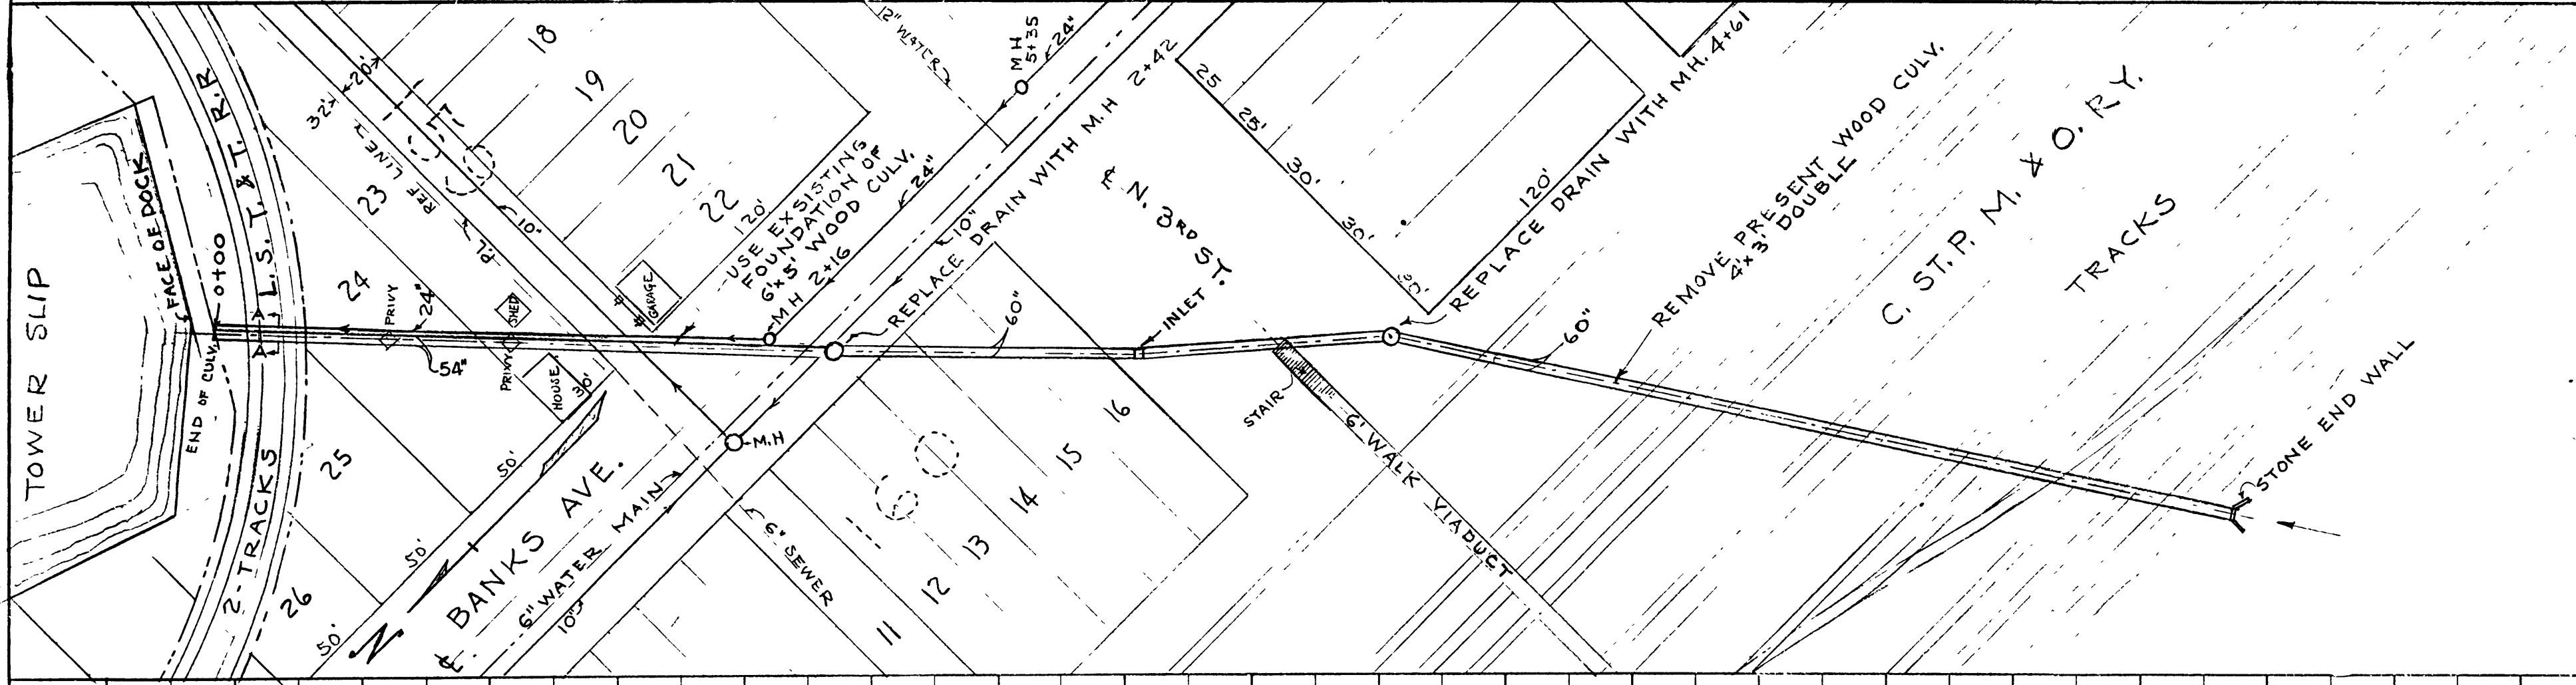
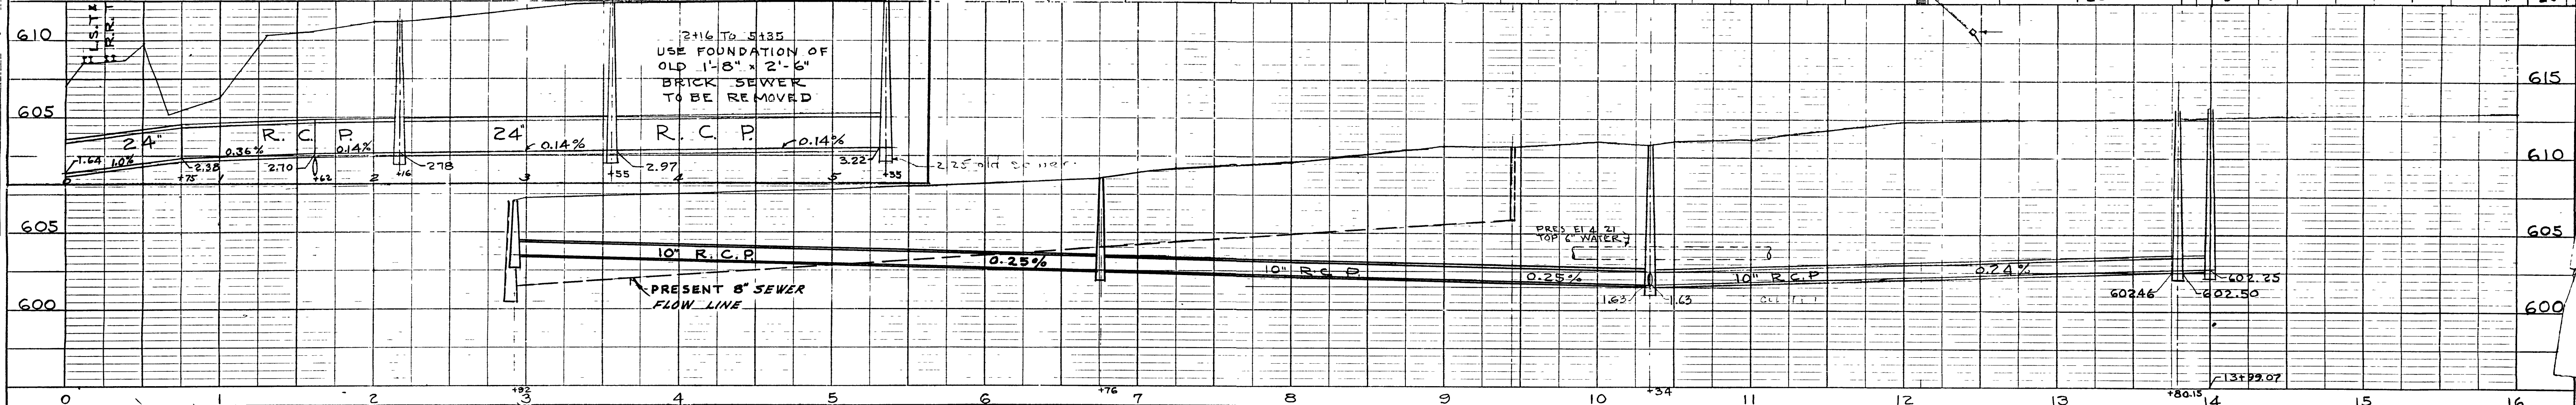


PLAN
 SURVEYED BY DATE
 NOTE BOOK ALIGNMENT CHECKED
 RT OF WAY CHECKED

PROFILE
 SURVEYED BY DATE
 NOTE BOOK GRADES CHECKED
 B.M.S. NOTED
 STRUCTURE NOTATIONS CHECKED

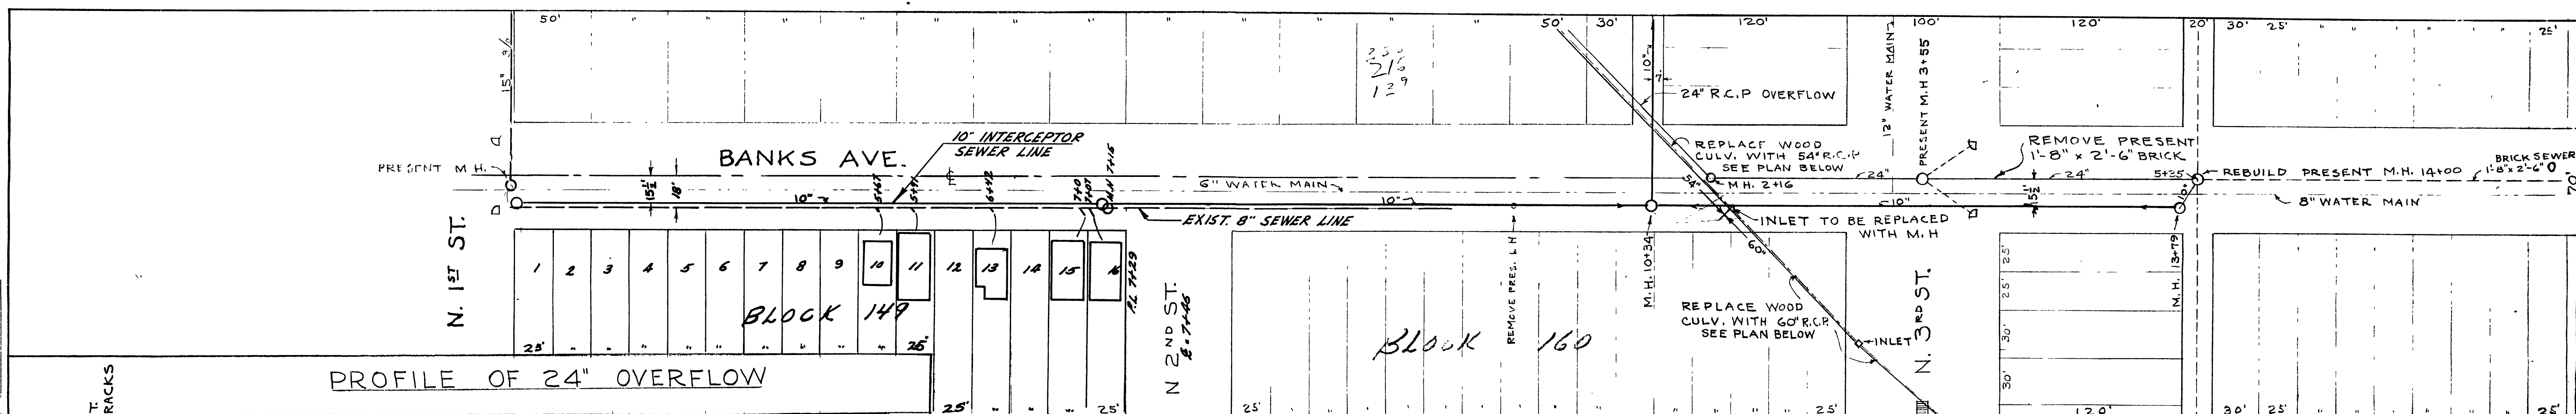

NOTE: PLAN REVISED JUNE 16, 1971 TO SHOW APPROXIMATE LOCATION OF HOUSES, & WIDE LOCATIONS FROM RECORDS AVAILABLE. L.M.P.
 STATIONS SHOWN ARE ALONG EXIST 8" SEWER LINE.

PLAN & PROFILE
 10" INTERCEPTOR SEWER
 24" OVERFLOW SEWER
 54" & 60" DRAINAGE CULV.
 BANKS AVE. & 3RD ST.
 MAY 1, 1939
 CITY OF SUPERIOR
 ENGINEERING DEPARTMENT
 T. M. BASTERASH - CITY ENGINEER
 SCALE: 1 IN. = 50 FT. HOR. & 5 FT. VERT.
 DR'N BY W.H.W. CH'D BY APP.
 DESIGN BY John Wilson H.B.D.

